

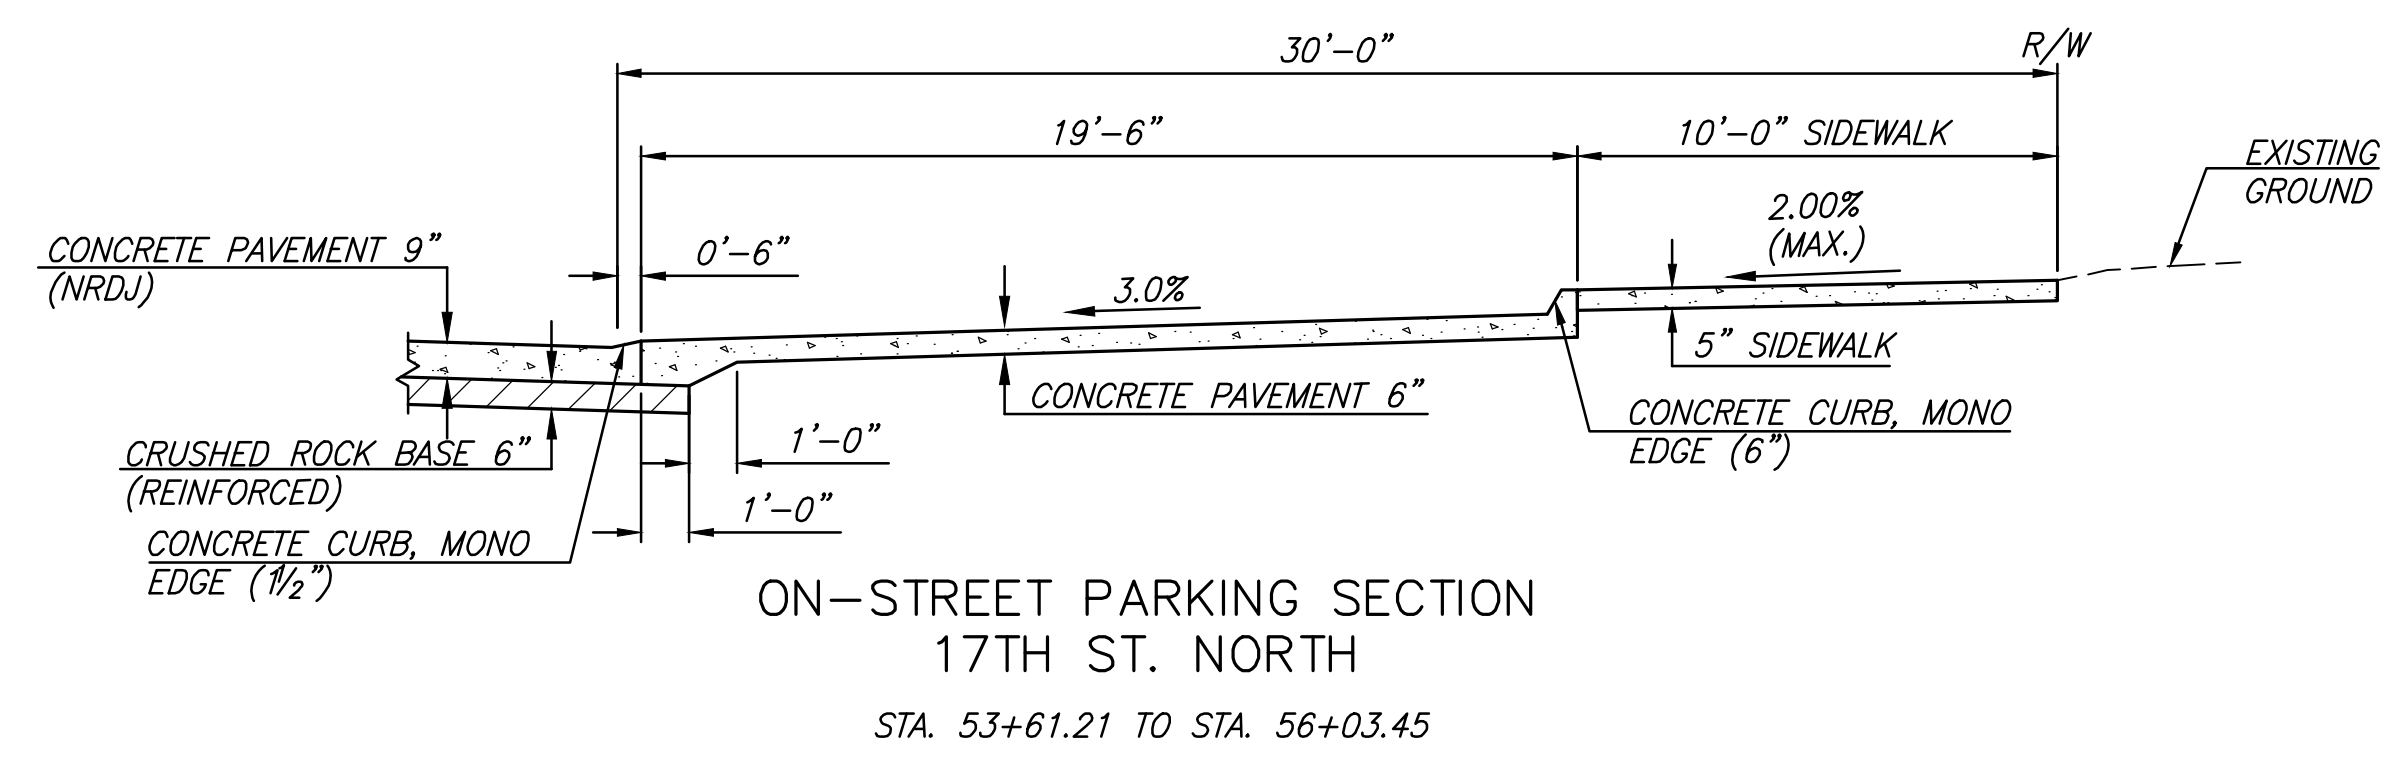
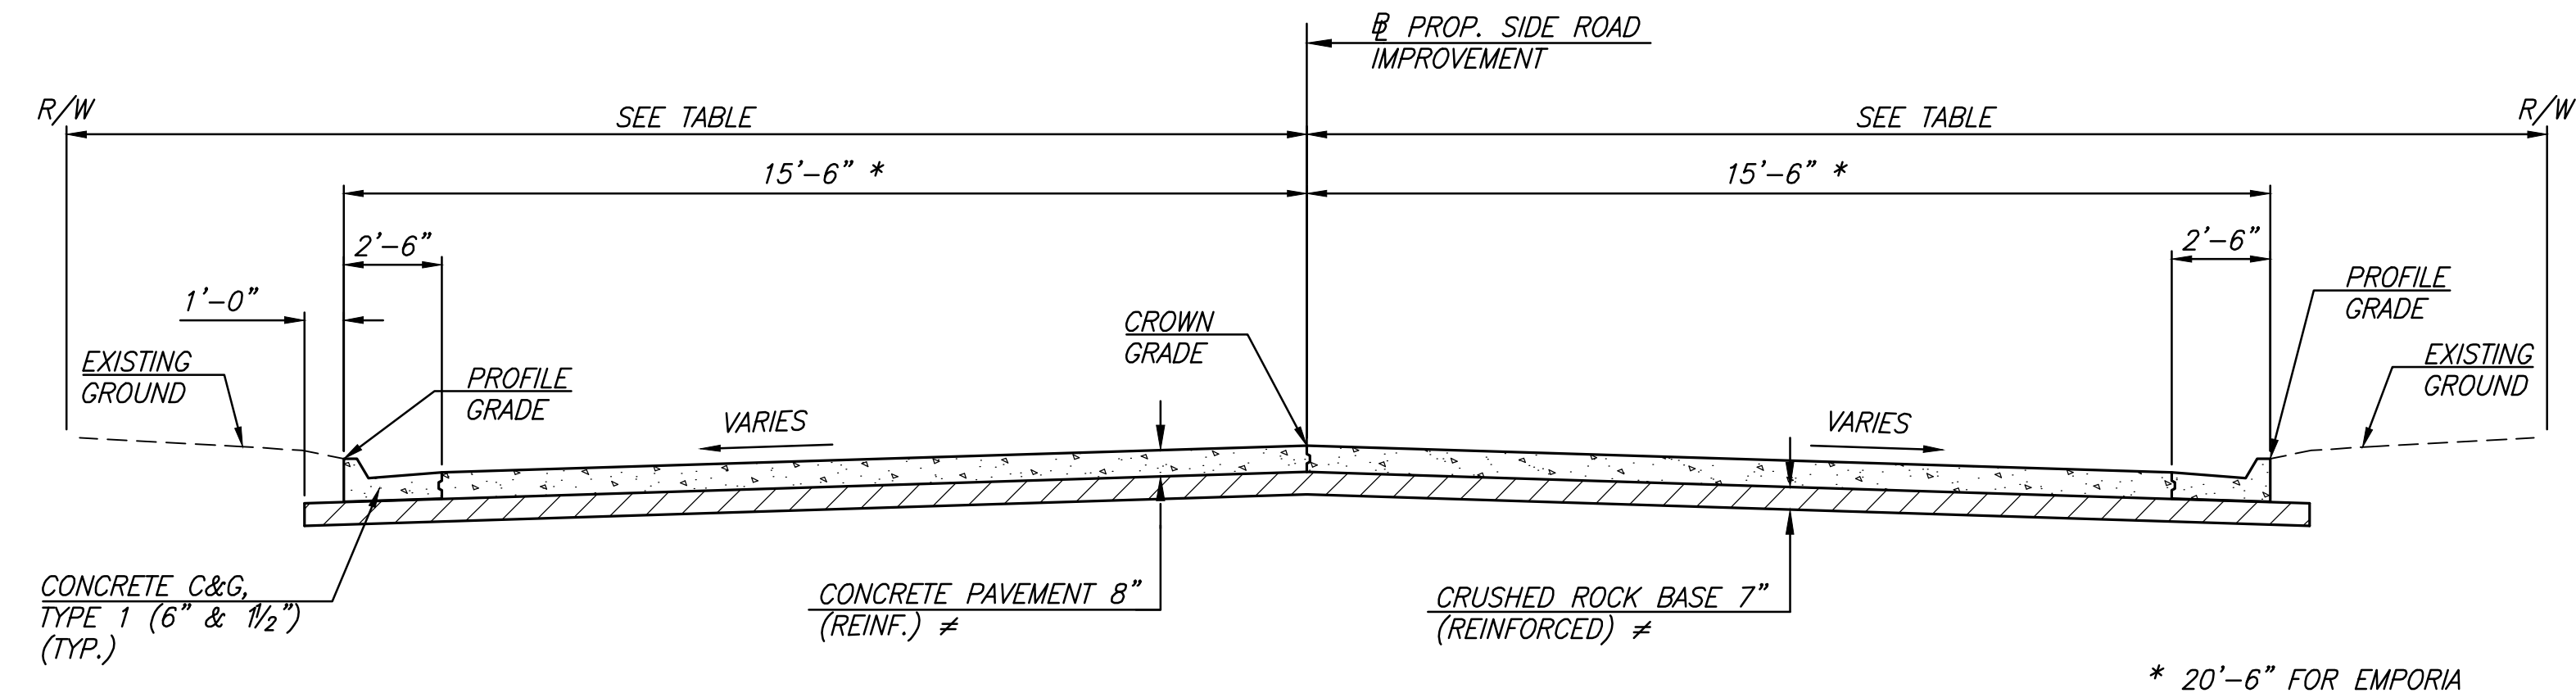
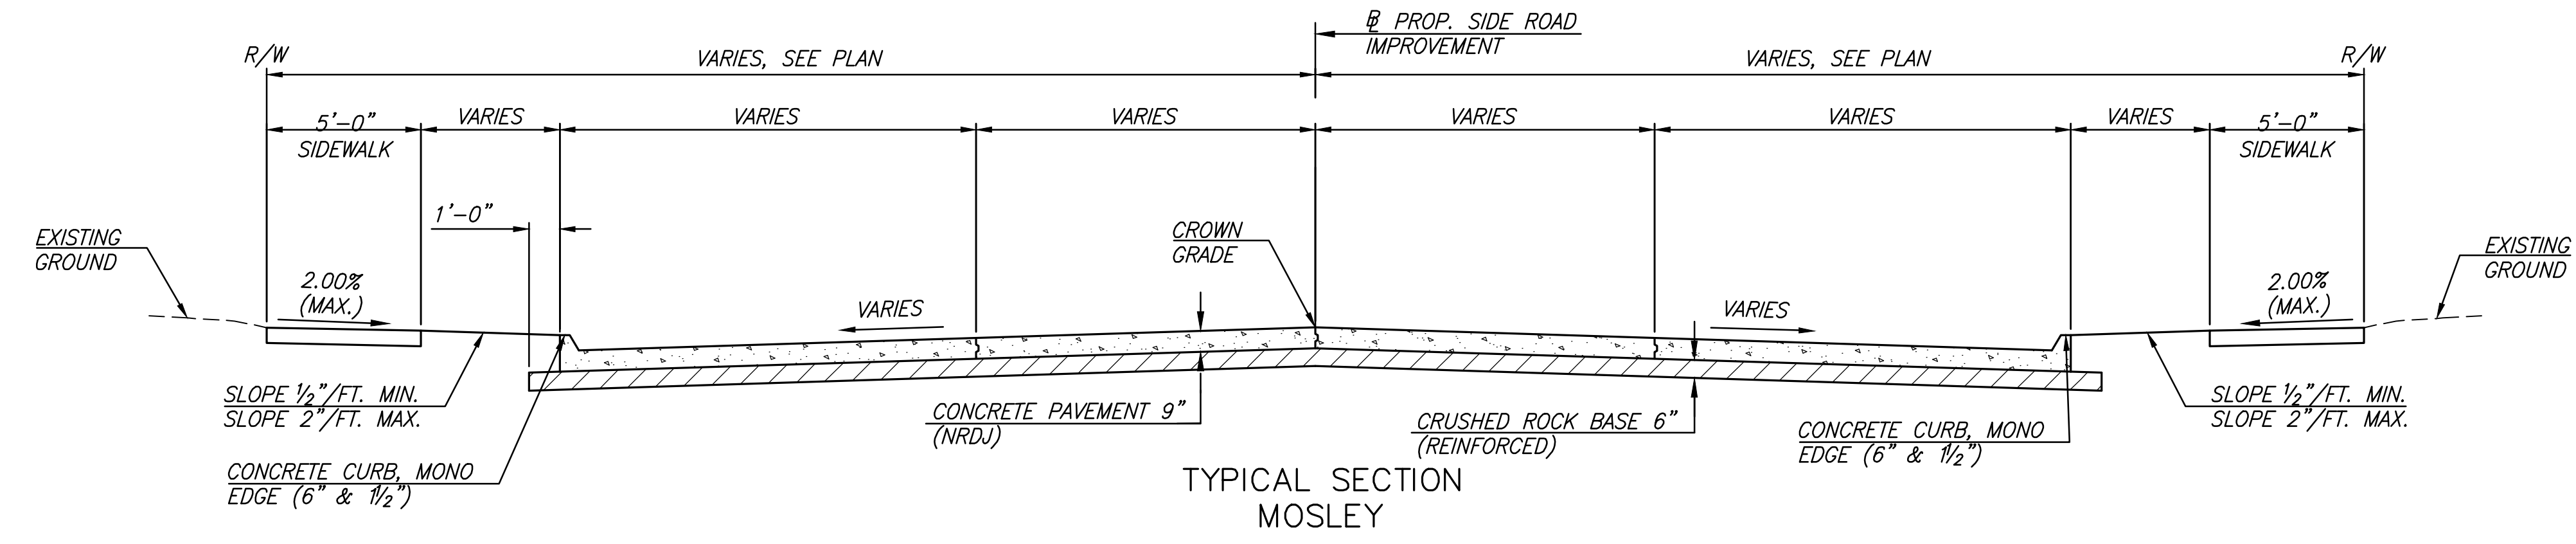


STATE	PROJECT NO.	YEAR	SHEET NO.	TOTAL SHEETS
KANSAS	87 N-0662-01	2019	4	194

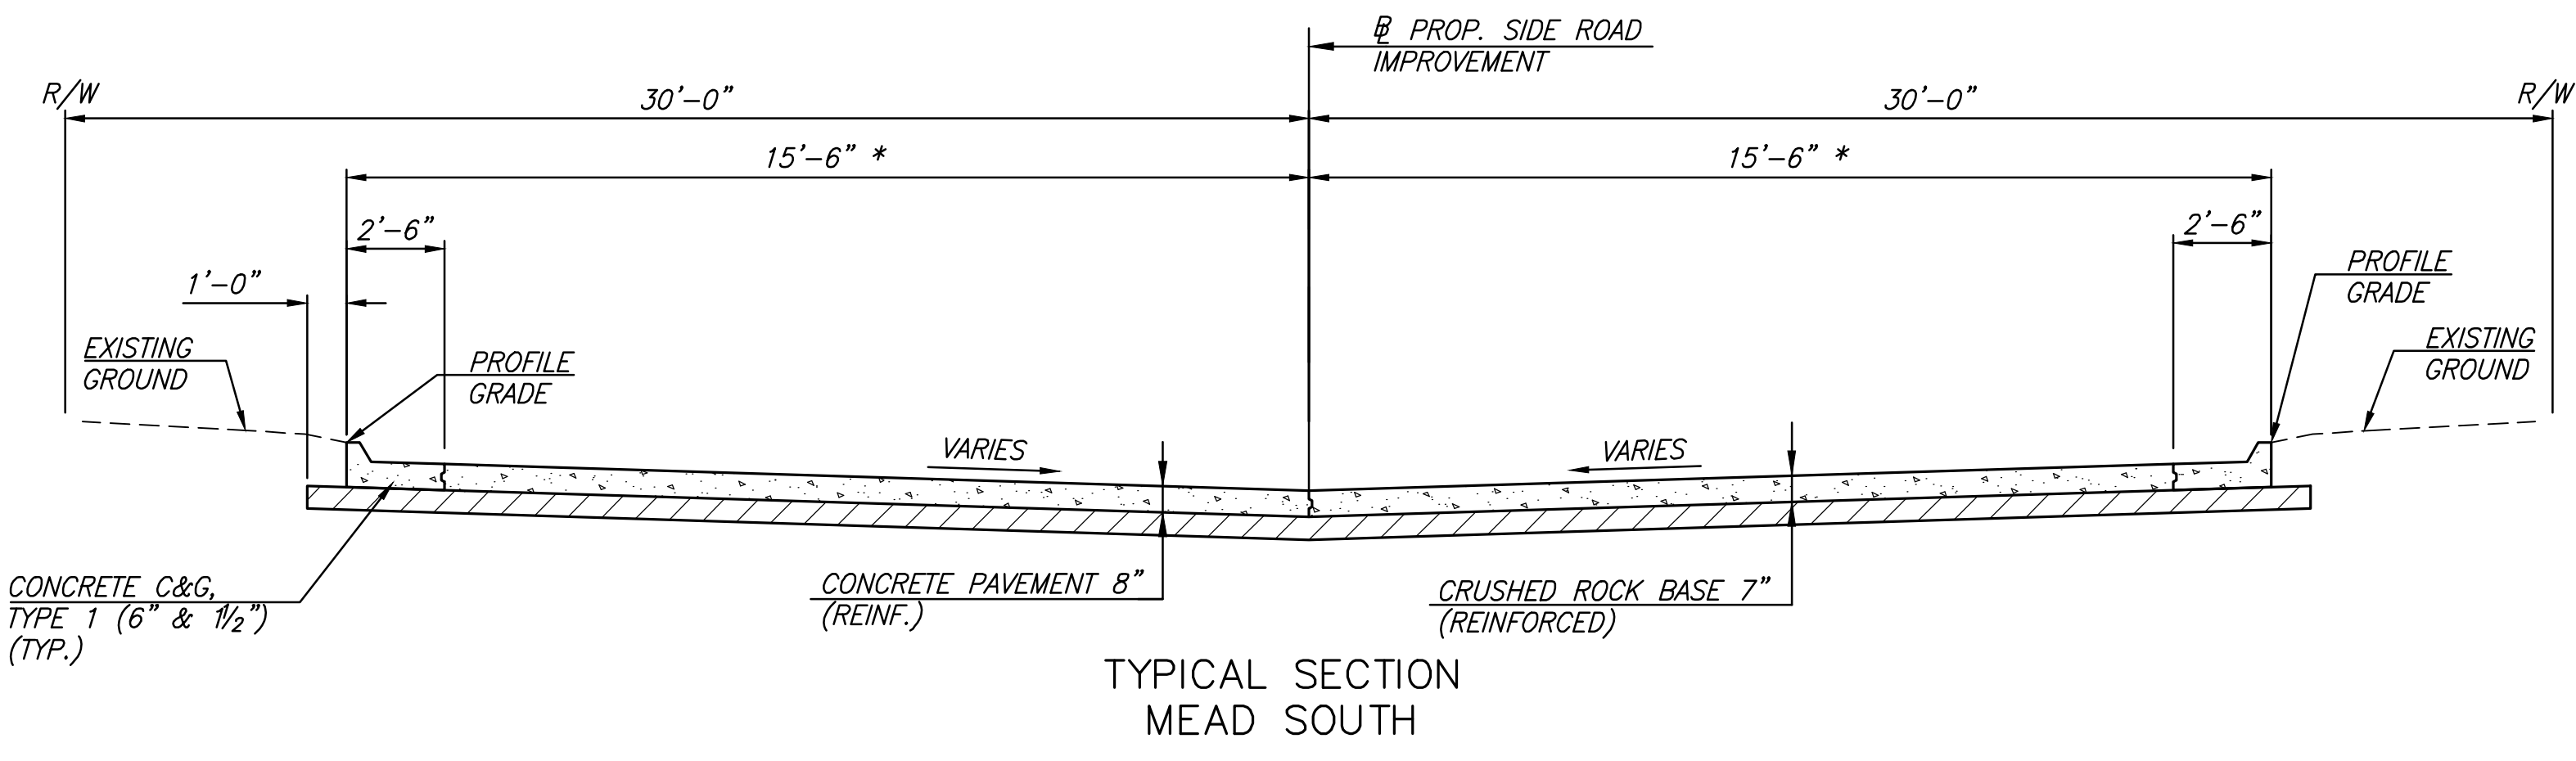

STREET IMPROVEMENTS FOR
17TH ST - BROADWAY TO I-135
 FROM BROADWAY TO I-135

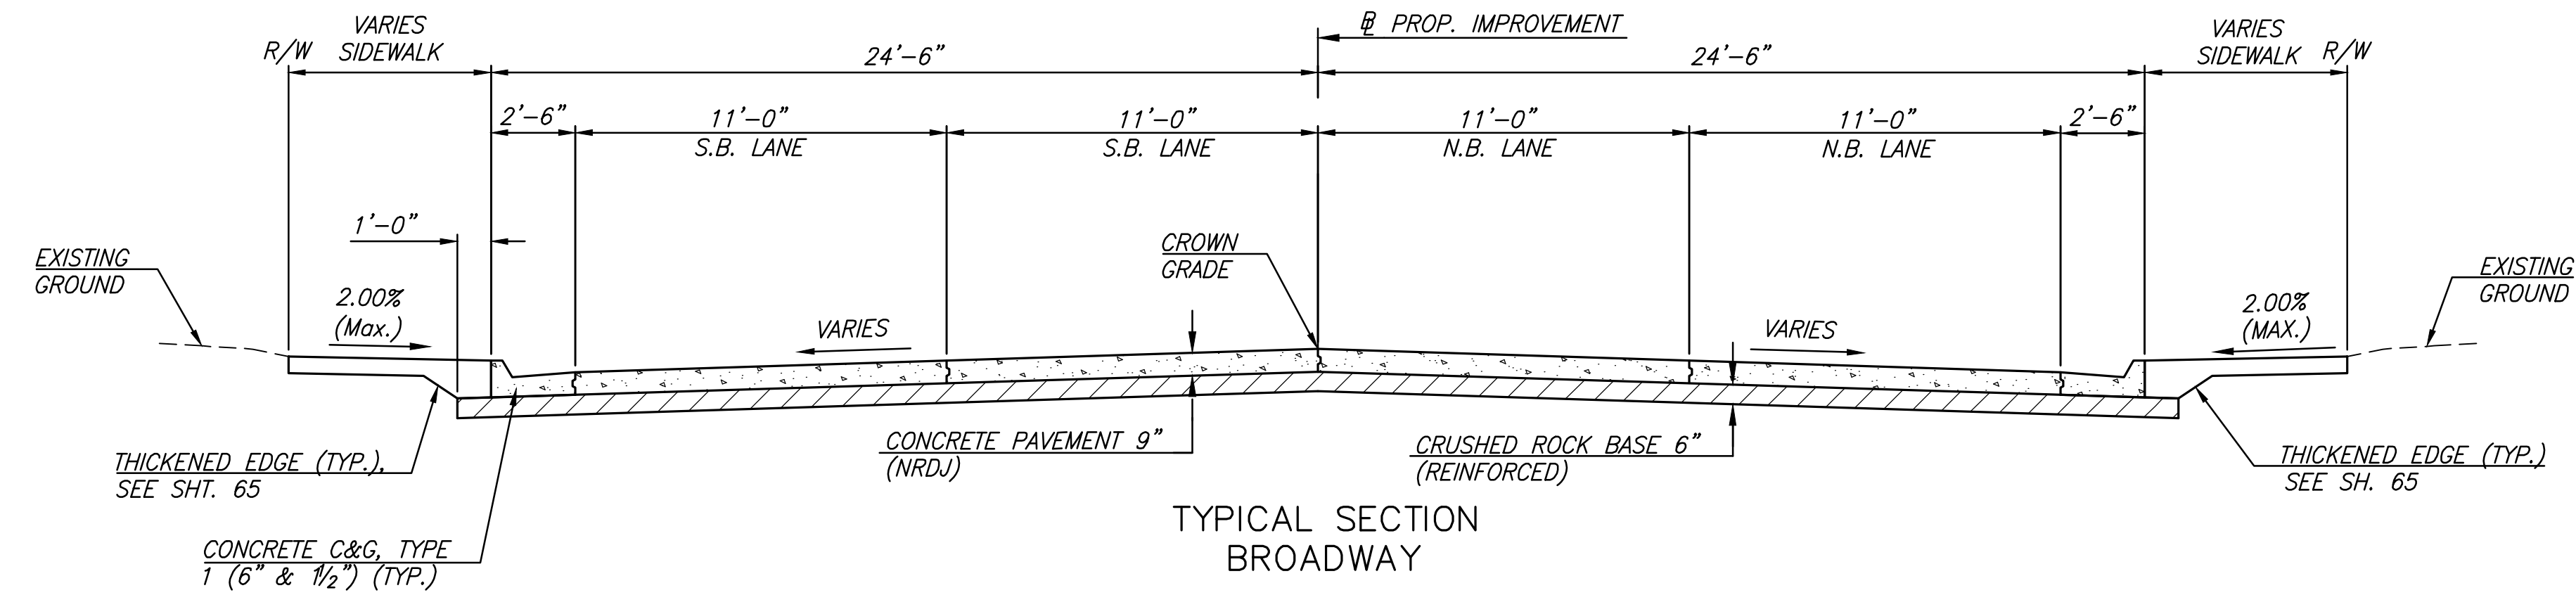

TYPICAL SECTION
 TOPEKA, EMPORIA, ST. FRANCIS, MEAD NORTH, WABASH, & OHIO

* 20'-6" FOR EMPORIA AND ST. FRANCIS
 ≠ AC PAVEMENT 7" (5" BIT. BASE) ON CRUSHED ROCK BASE 8" FOR EMPORIA

ON-STREET PARKING SECTION
 17TH ST. NORTH
 STA. 53+61.21 TO STA. 56+03.45

©2019 MKEC Engineering All Rights Reserved www.mkec.com
 These drawings and their contents, including, but not limited to, all concepts, designs, & ideas are the exclusive property of MKEC Engineering (MKEC), and may not be used or reproduced in any way without the express consent of MKEC.

TYPICAL SECTIONS

PROJECT NO.	87 N-0662-01
DATE	8/30/2019
SCALE	NO SCALE
DESIGNED	JRA
DRAWN	WNJ
CHECKED	JRA

NO.	REVISION	DATE

SHEET NO.
 4 OF 194

PLOTTED: Tuesday, September 03, 2019 @ 11:46AM
 J:\CIVIL\177\DWG\PAV\177-ES-02.DWG