
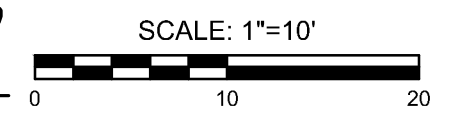
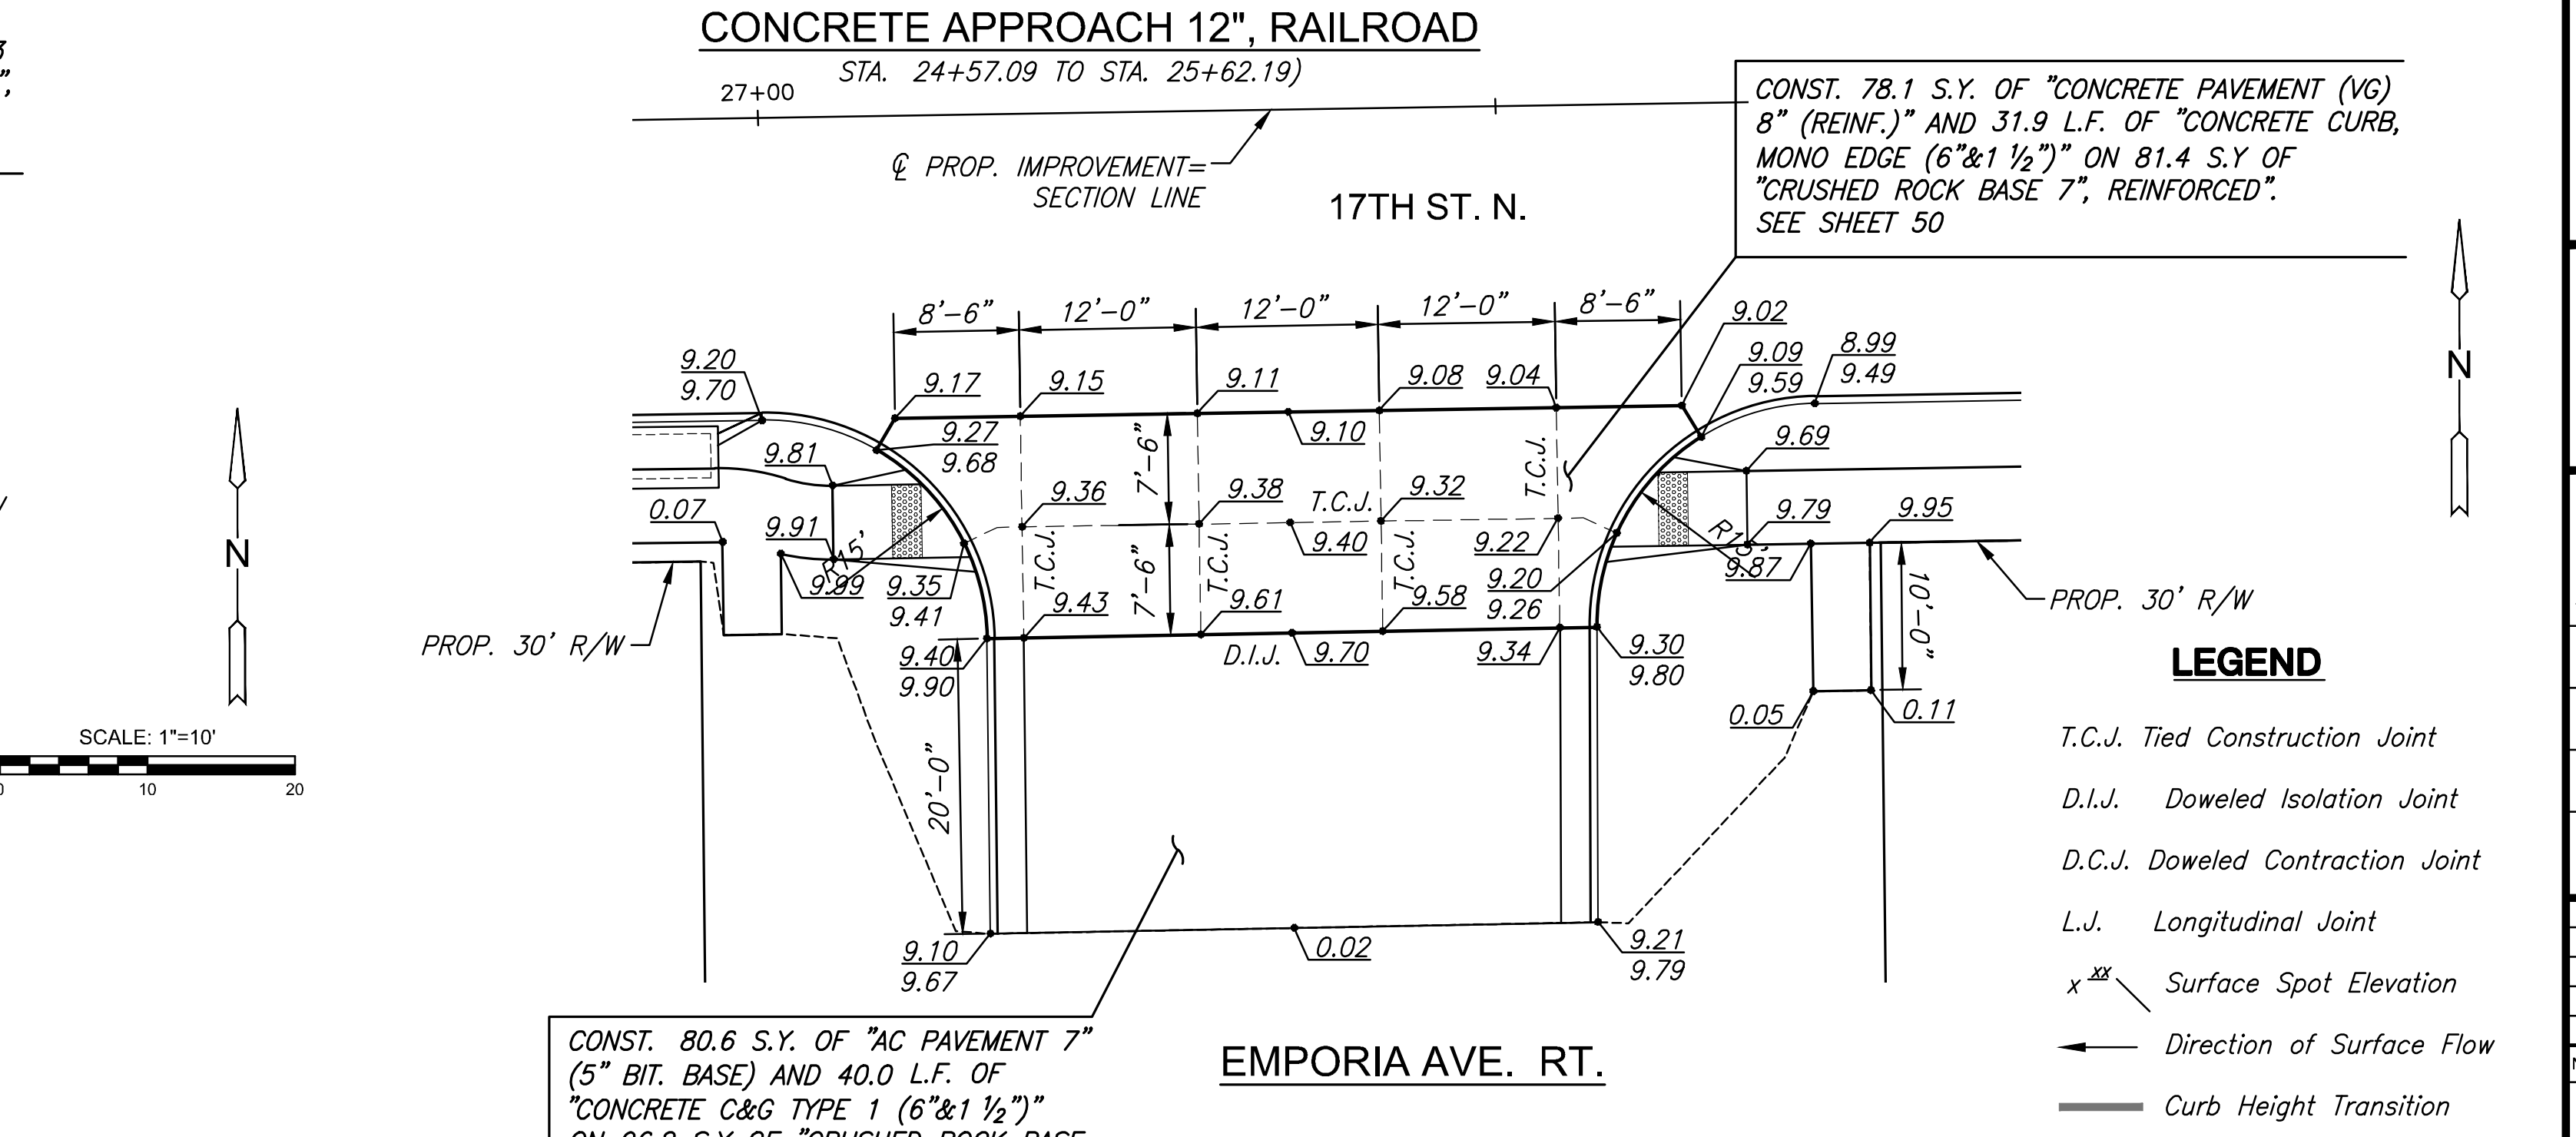
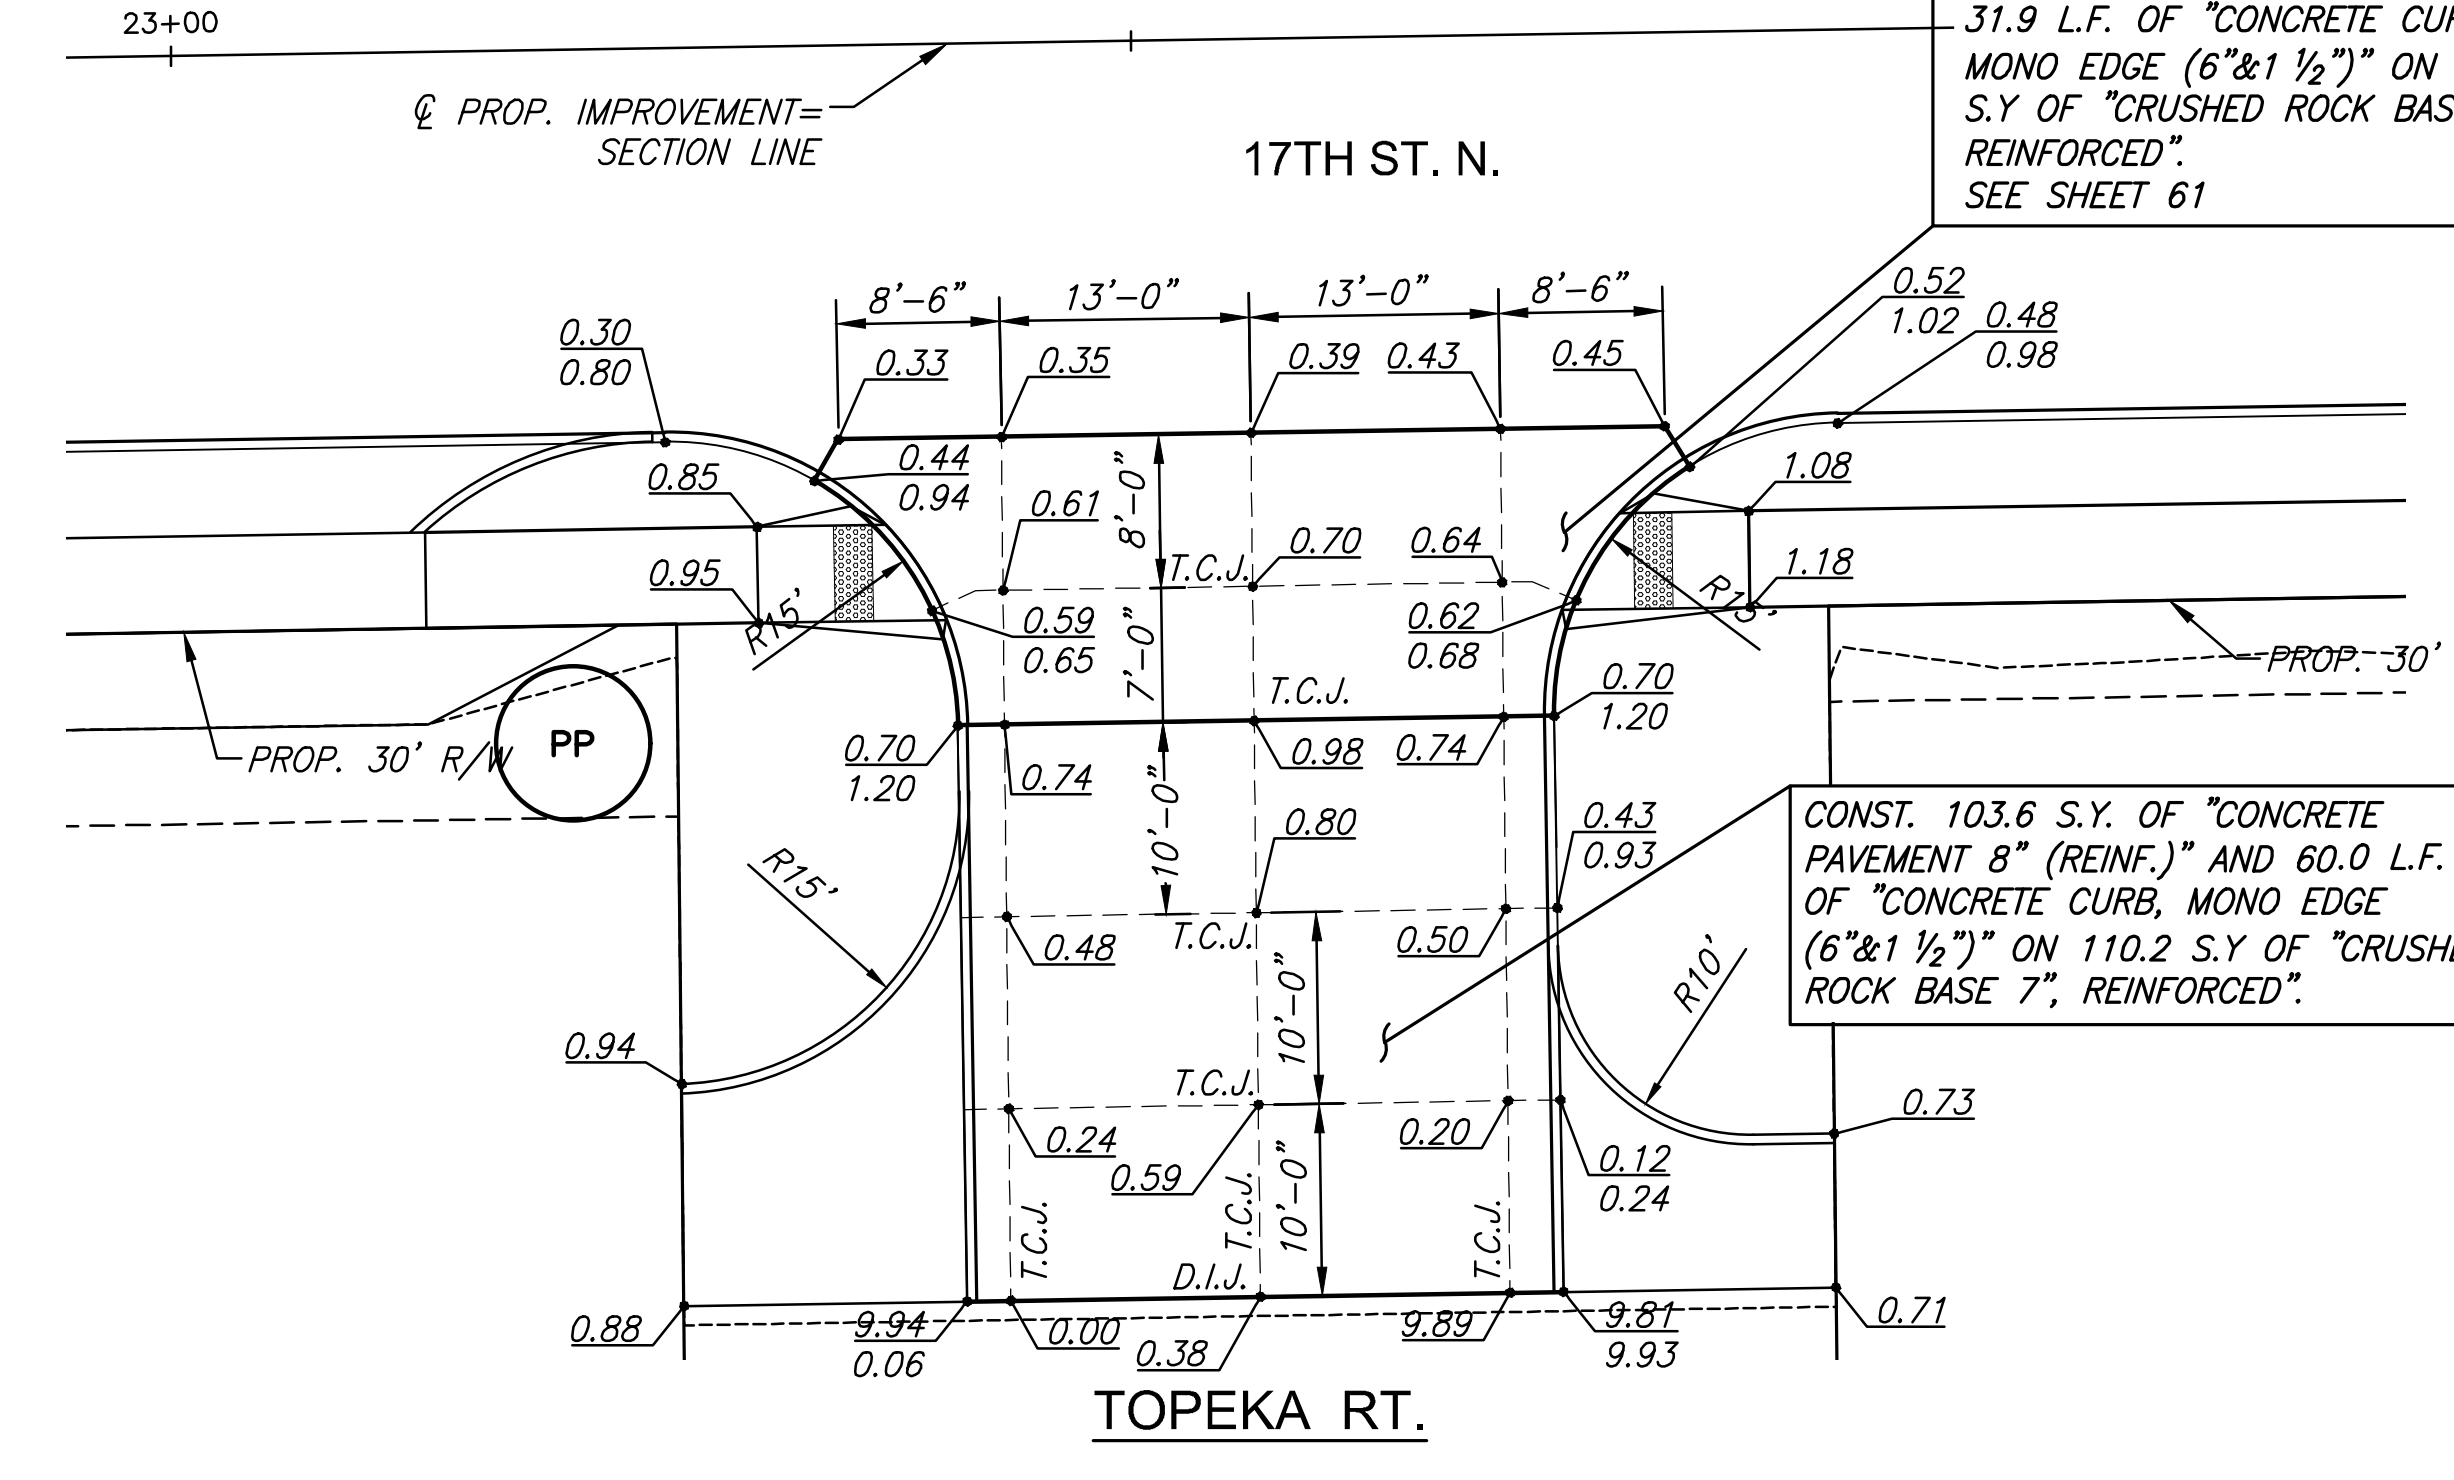
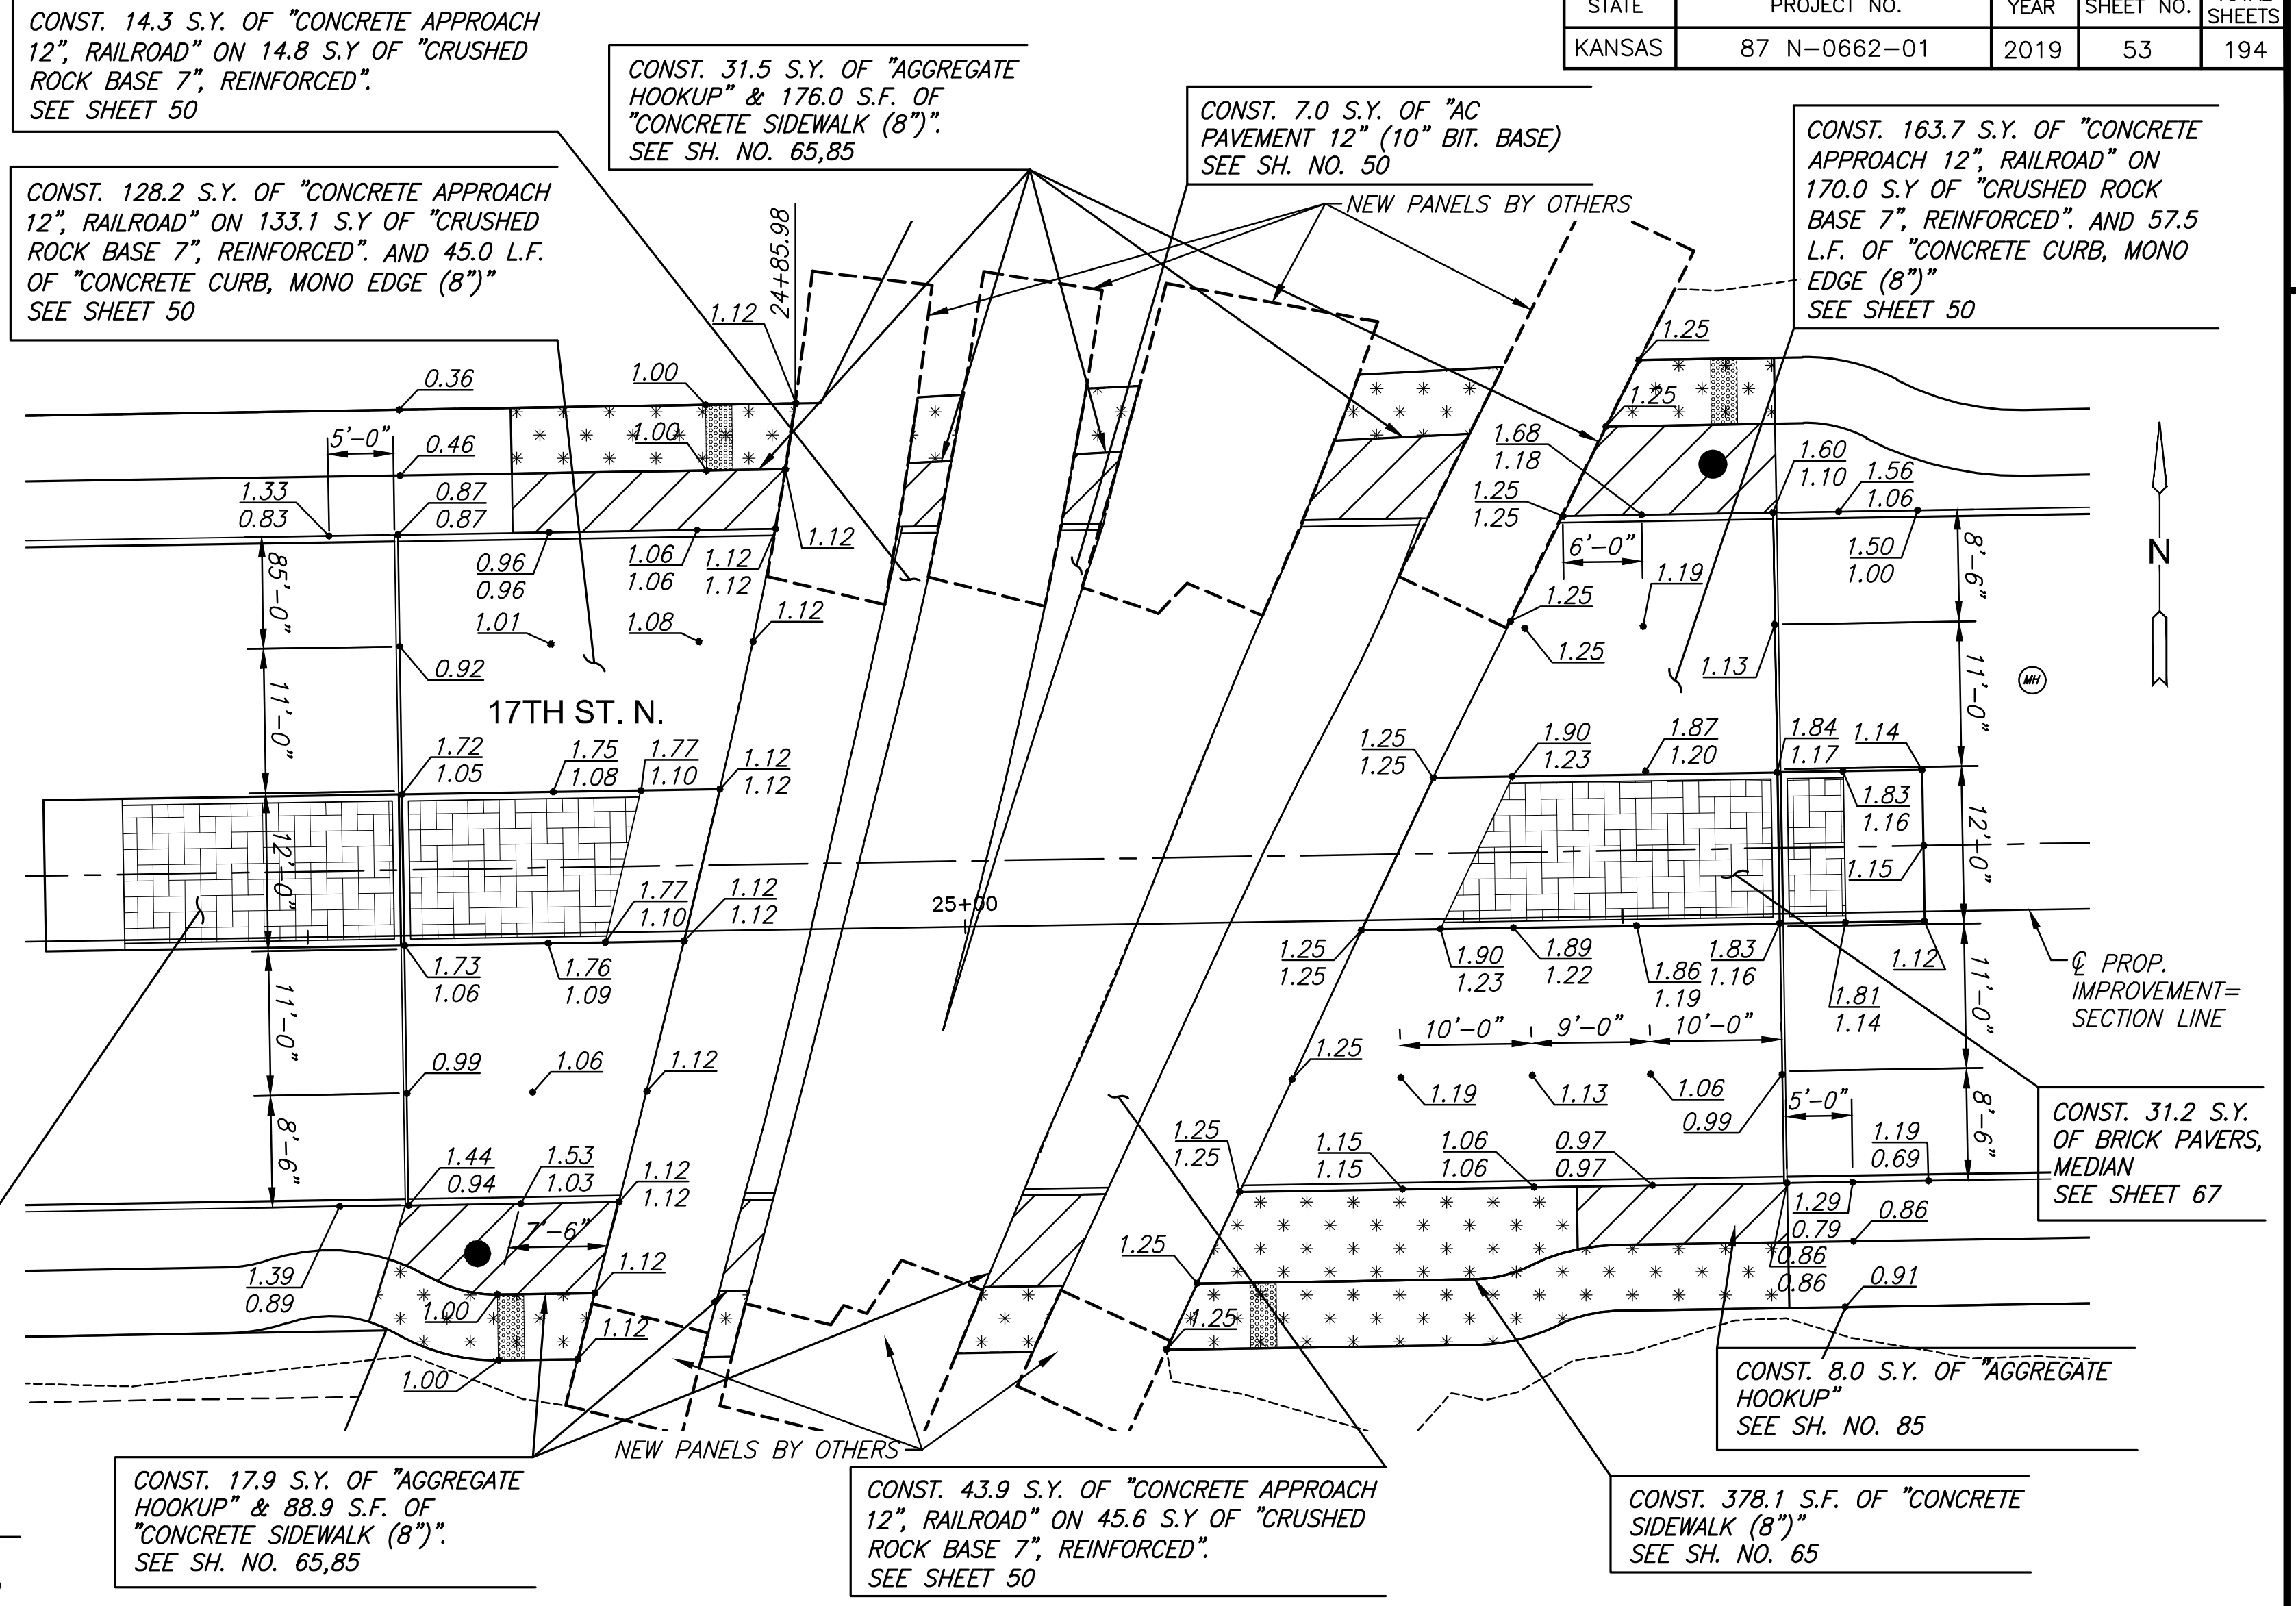


PLOTTED: Tuesday, September 03, 2019 @ 02:44PM

STATE	PROJECT NO.	YEAR	SHEET NO.	TOTAL SHEETS
KANSAS	87 N-0662-01	2019	53	194

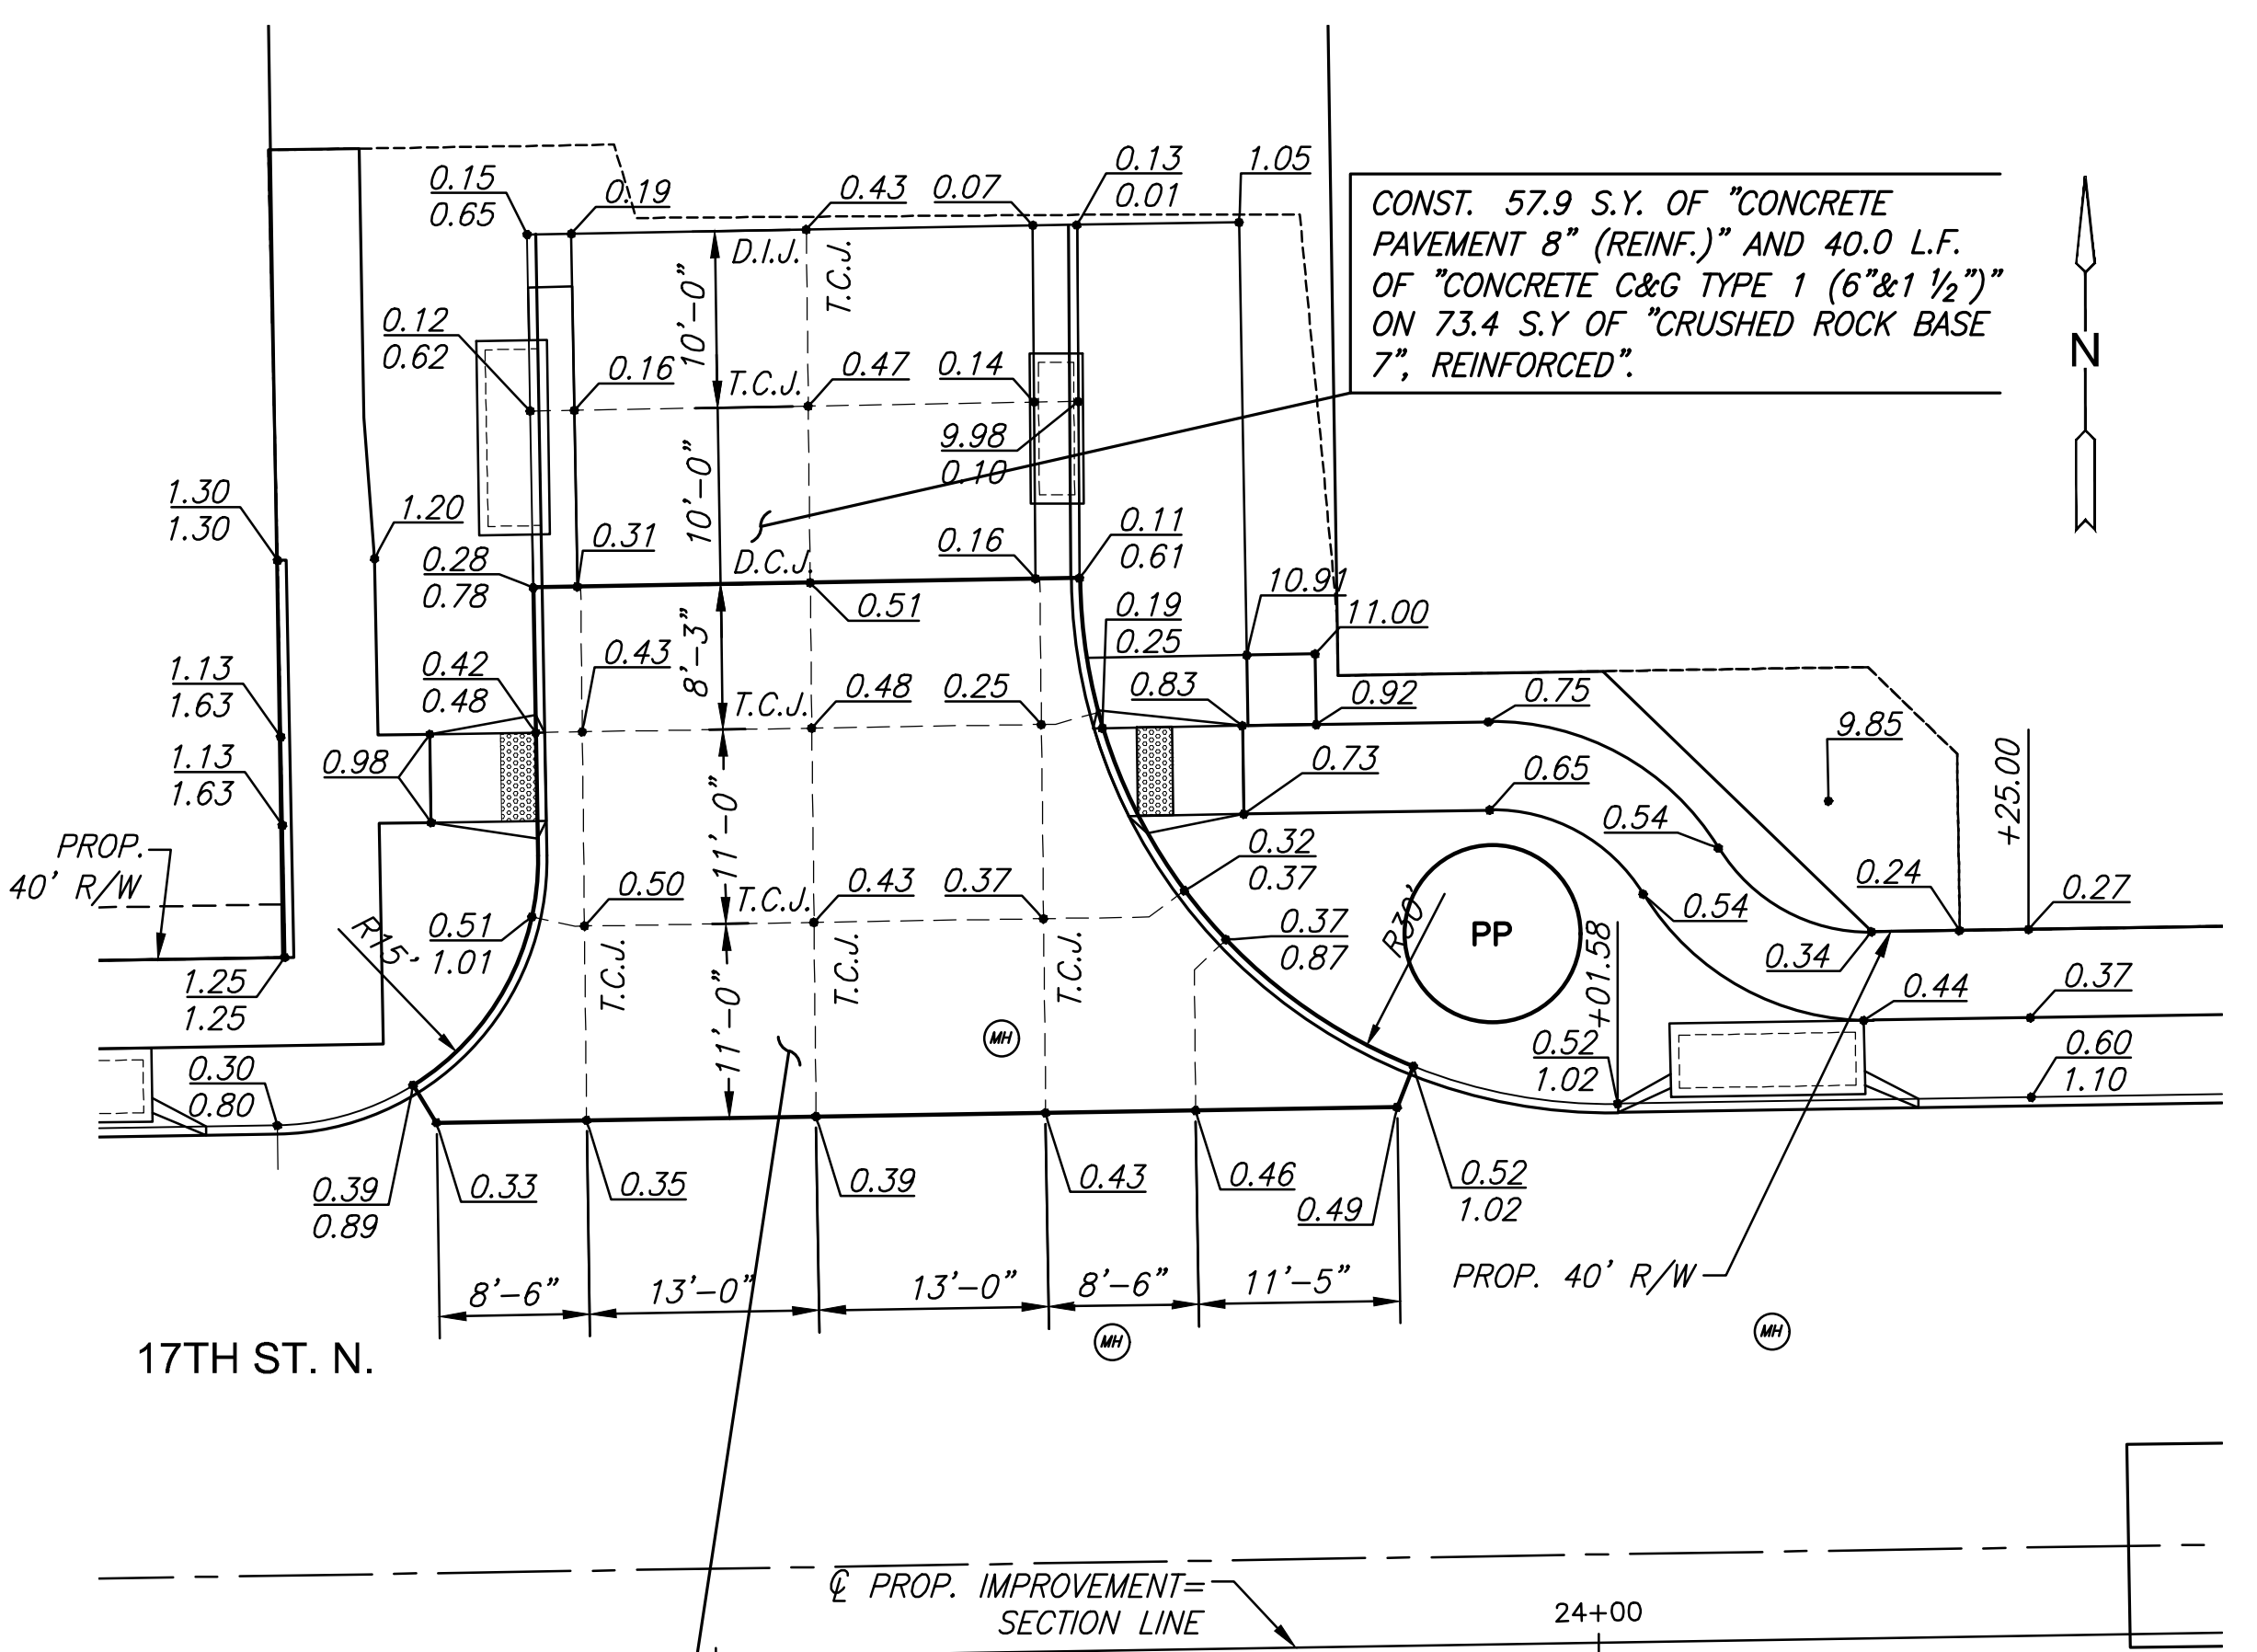

- LEGEND**
- T.C.J. Tied Construction Joint
  - D.I.J. Doweled Isolation Joint
  - D.C.J. Doweled Contraction Joint
  - L.J. Longitudinal Joint
  - x<sup>ss</sup> Surface Spot Elevation
  - Direction of Surface Flow
  - Curb Height Transition
  - ⊕ Manhole Lid

STREET IMPROVEMENTS FOR  
**17TH ST - BROADWAY TO I-135**  
 FROM BROADWAY TO I-135

©2019 MKEC Engineering All Rights Reserved www.mkec.com  
 These drawings and their contents, including, but not limited to, all concepts, designs, & ideas are the exclusive property of MKEC Engineering (MKEC), and may not be used or reproduced in any way without the express consent of MKEC.

**VALLEY GUTTER & RAILROAD APPROACH PLANS**

PROJECT NO.	87 N-0662-01	
DATE	8/30/2019	
SCALE	1"=10'	
DESIGNED	JRA	
DRAWN	RAM	
CHECKED	JRA	
NO.	REVISION	DATE
SHEET NO.		