

STATE	PROJECT NO.	YEAR	SHEET NO.	TOTAL SHEETS
KANSAS	87 N-0662-01	2019	83	194



STREET IMPROVEMENTS FOR
17TH ST - BROADWAY TO I-135
FROM BROADWAY TO I-135

©2019 MKEC Engineering All Rights Reserved
www.mkec.com
These drawings and their contents, including, but not limited to, all concepts, designs, & ideas are the exclusive property of MKEC Engineering (MKEC), and may not be used or reproduced in any way without the express consent of MKEC.



**STORM SEWER
OUTFALL PLAN
AND DETAILS**

PROJECT NO.	87 N-0662-01	
DATE	8/30/2019	
SCALE	NO SCALE	
DESIGNED	DRAWN	CHECKED
KJS	RAM	KJS





NO.	REVISION	DATE

SHEET NO.
83 OF 194

PLOTTED: Tuesday, September 03, 2019 @ 02:50PM
J:\CML\0417\DWGS\SW\0417\DD10.DWG

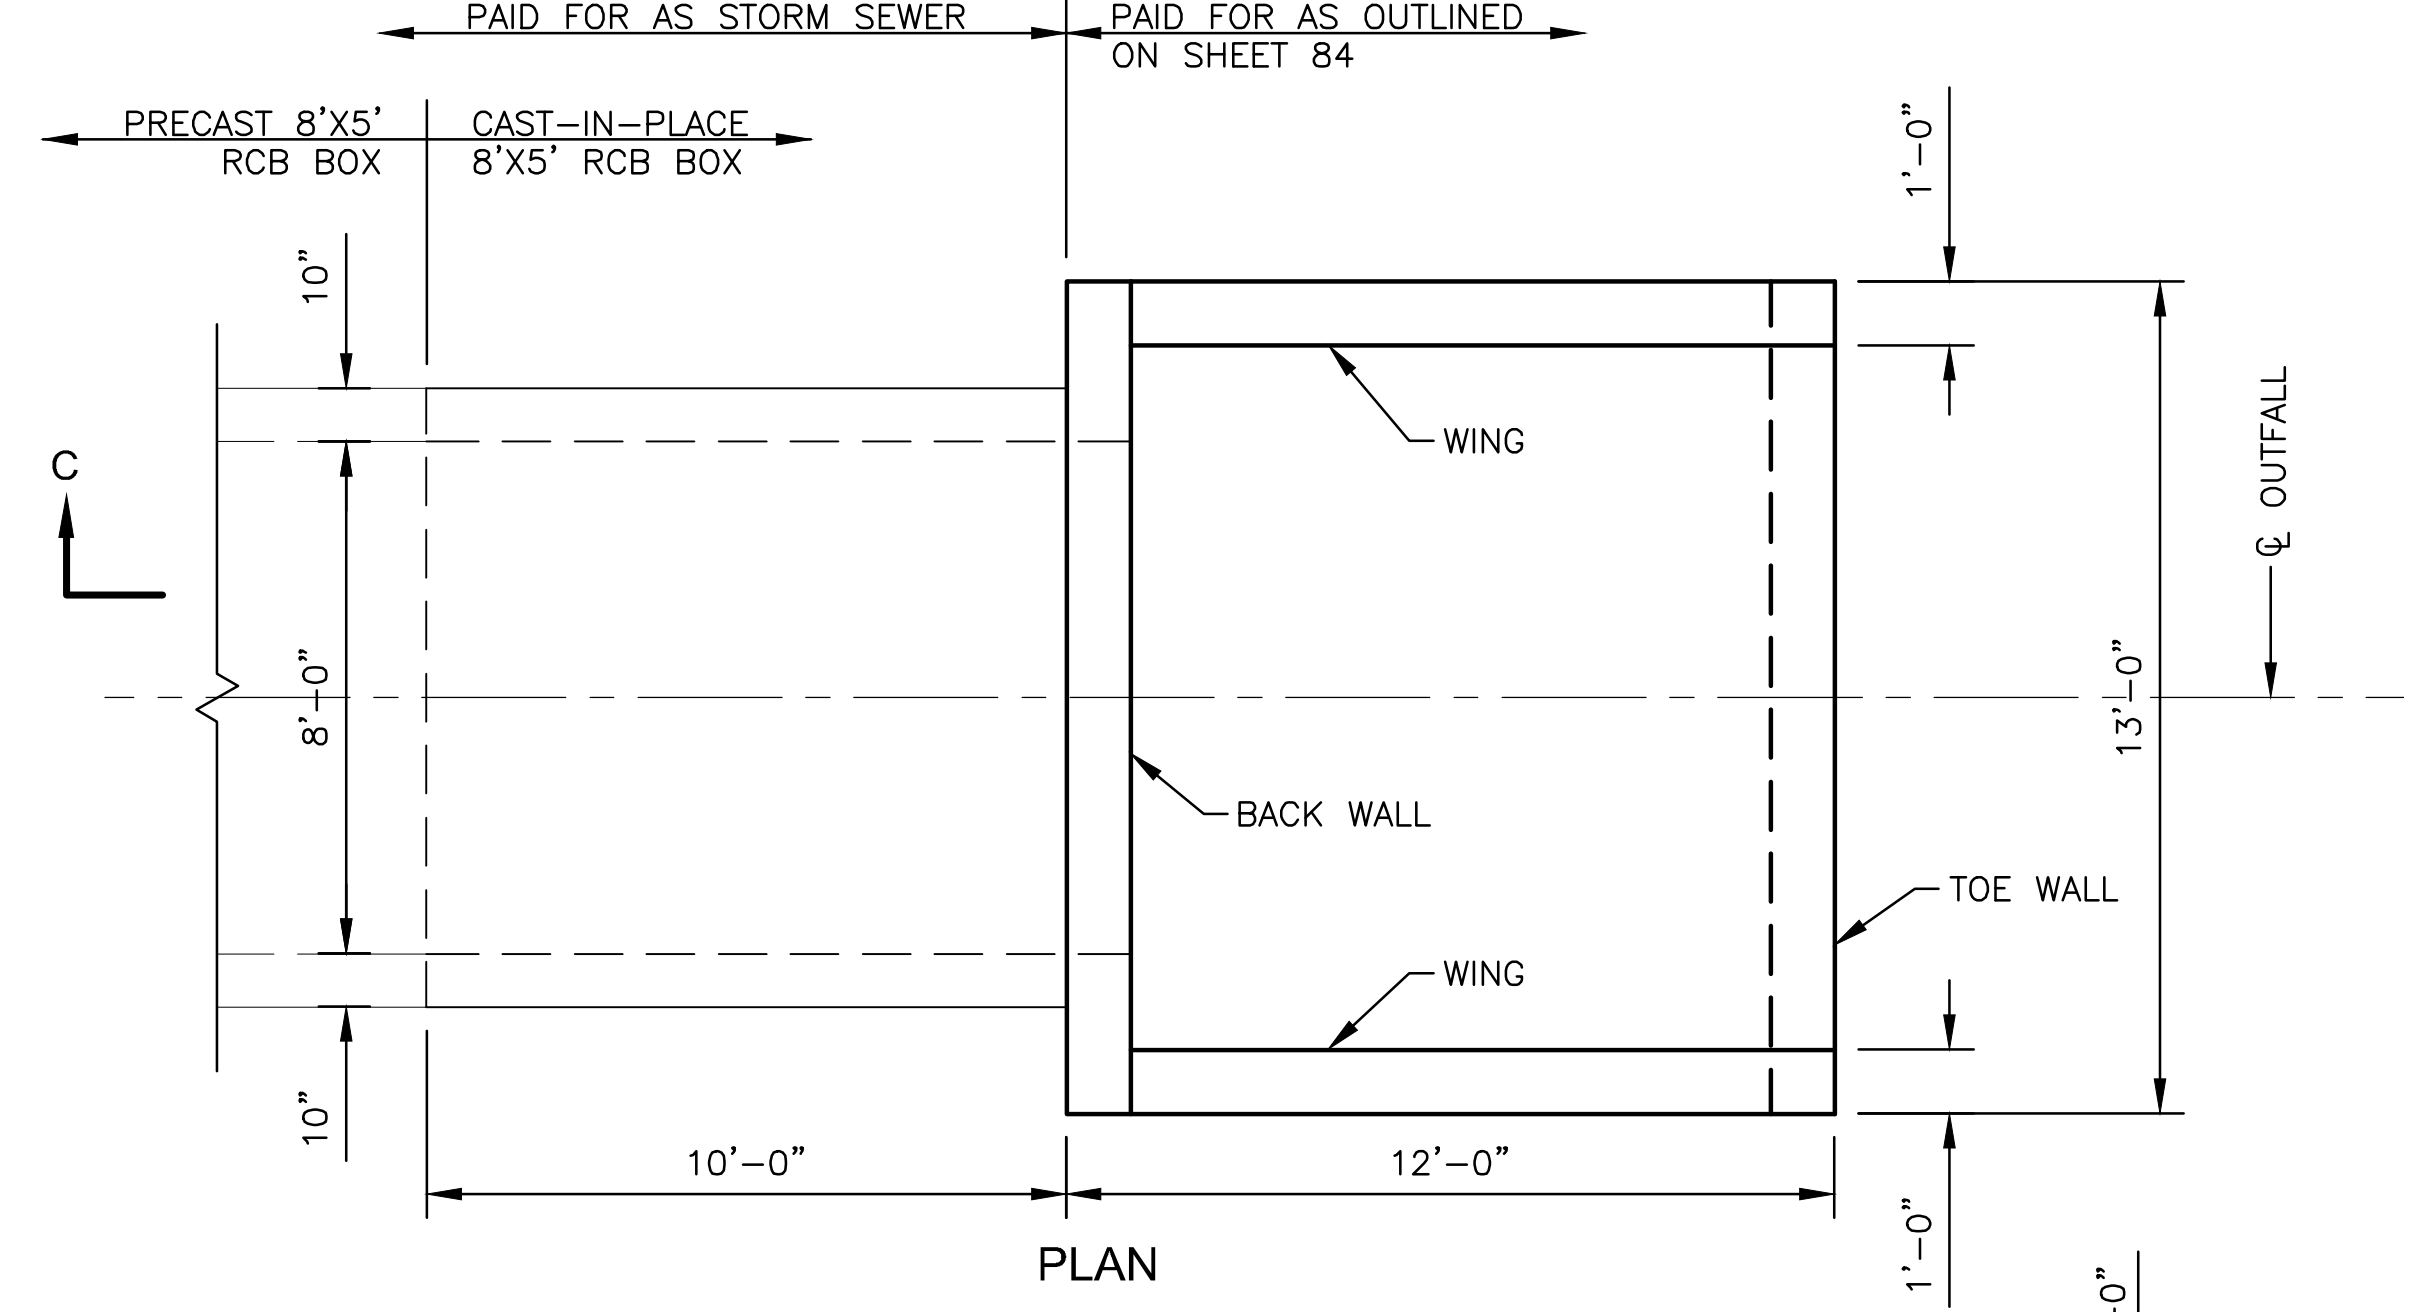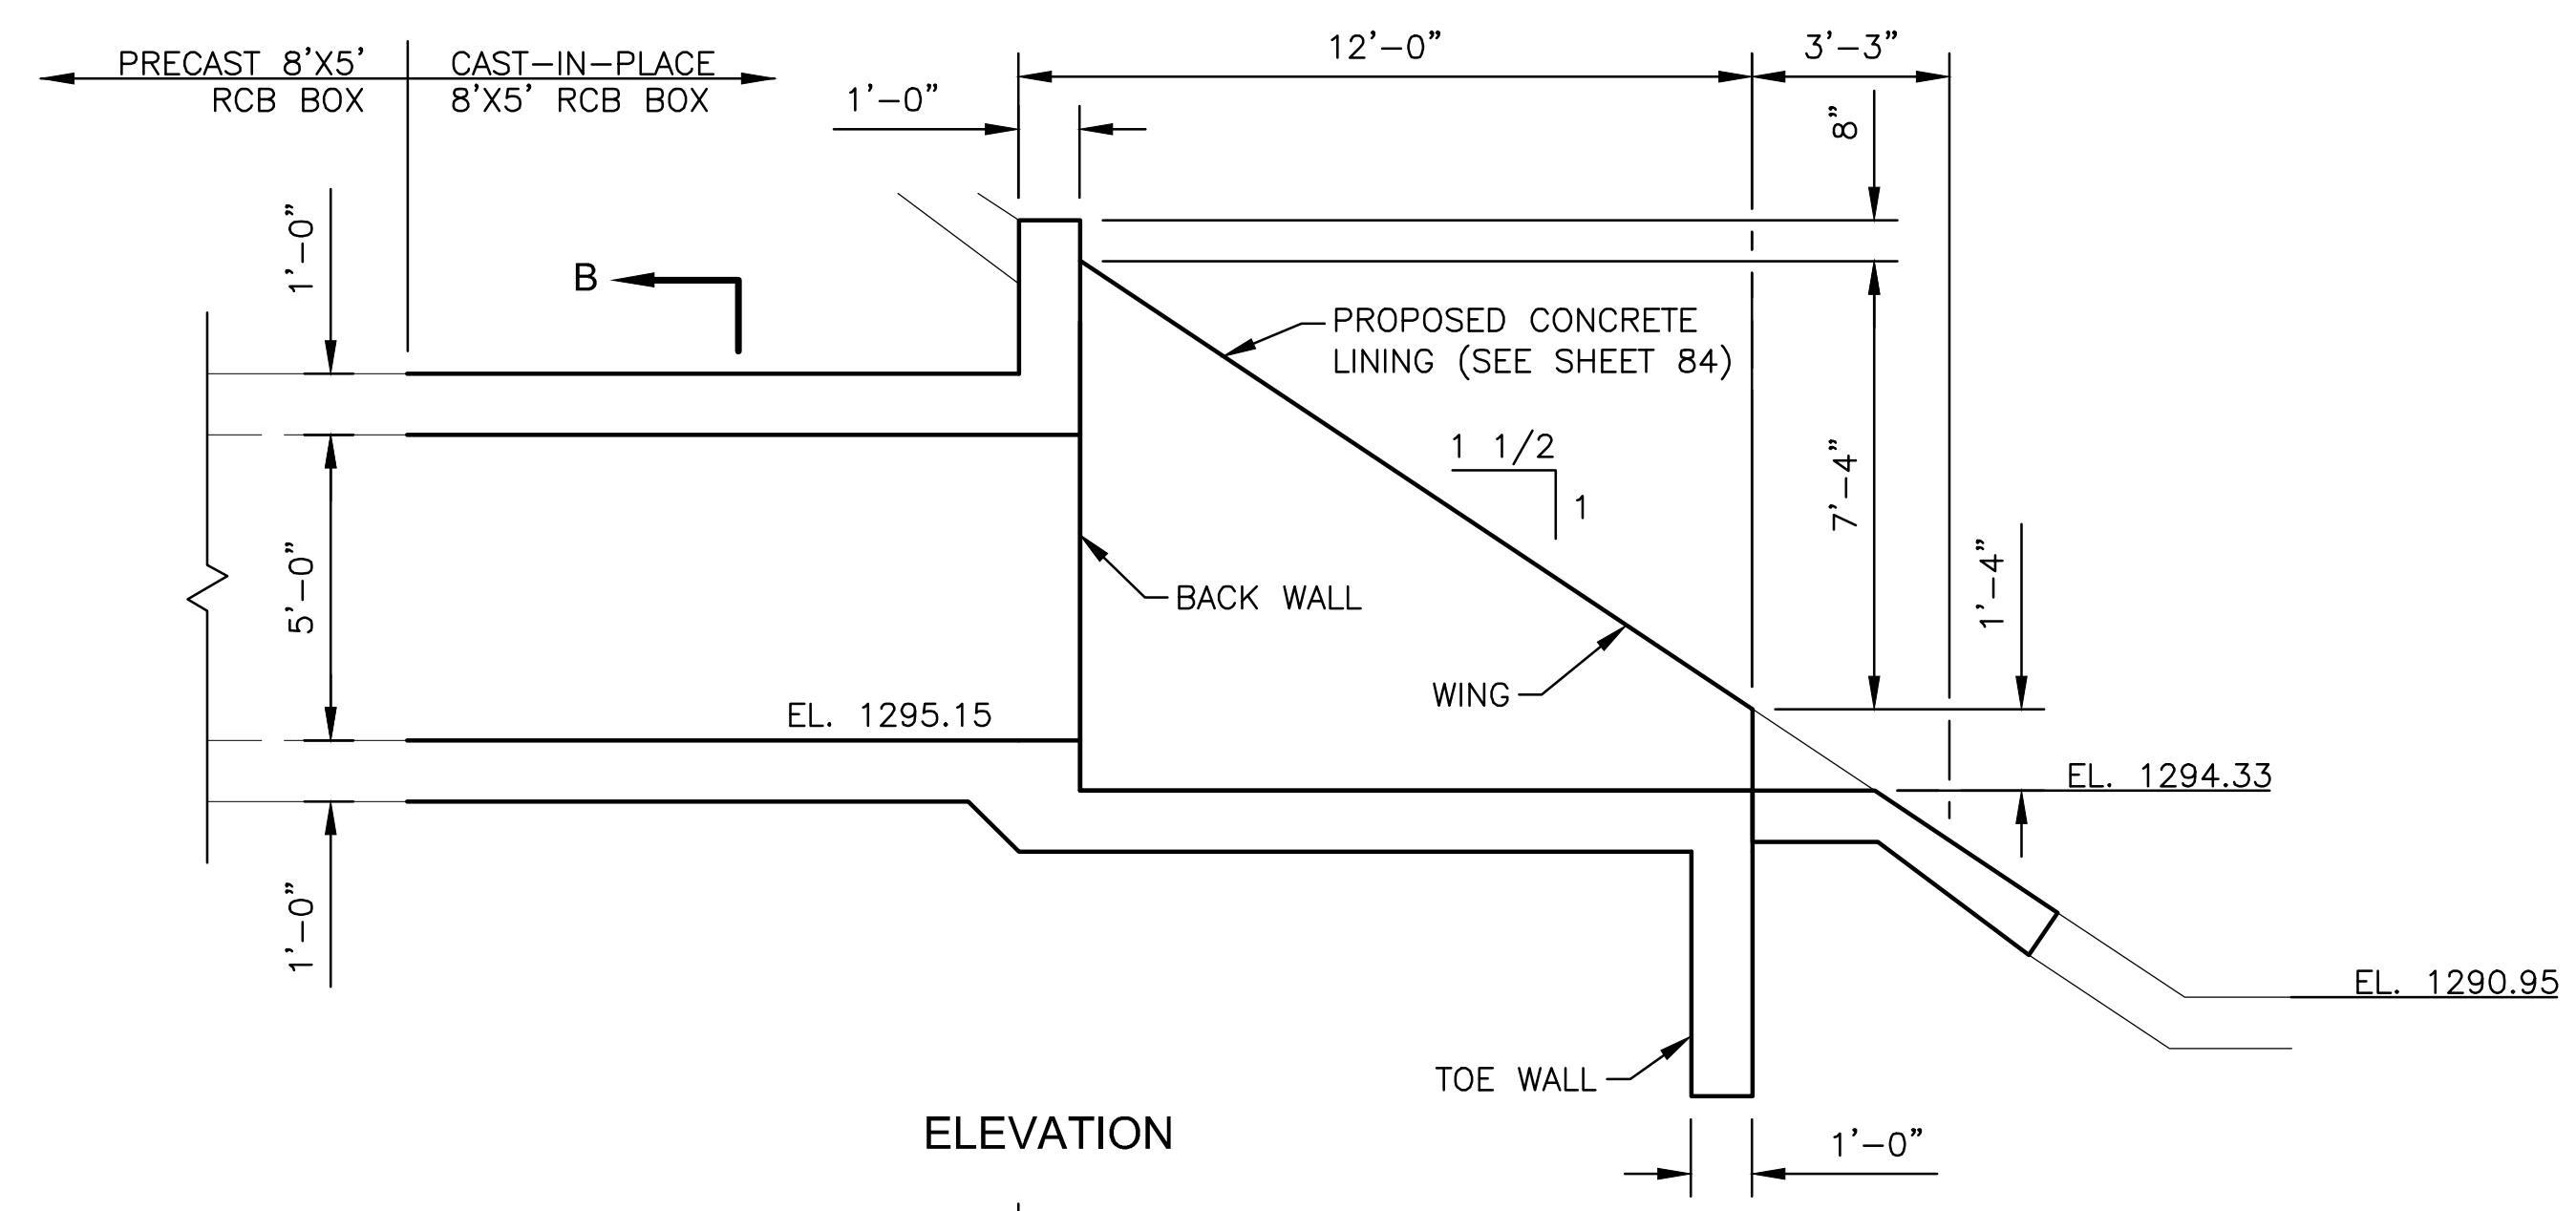

PROPOSED SWS OUTFALL
(SHOWING CONCRETE DIMENSIONS)

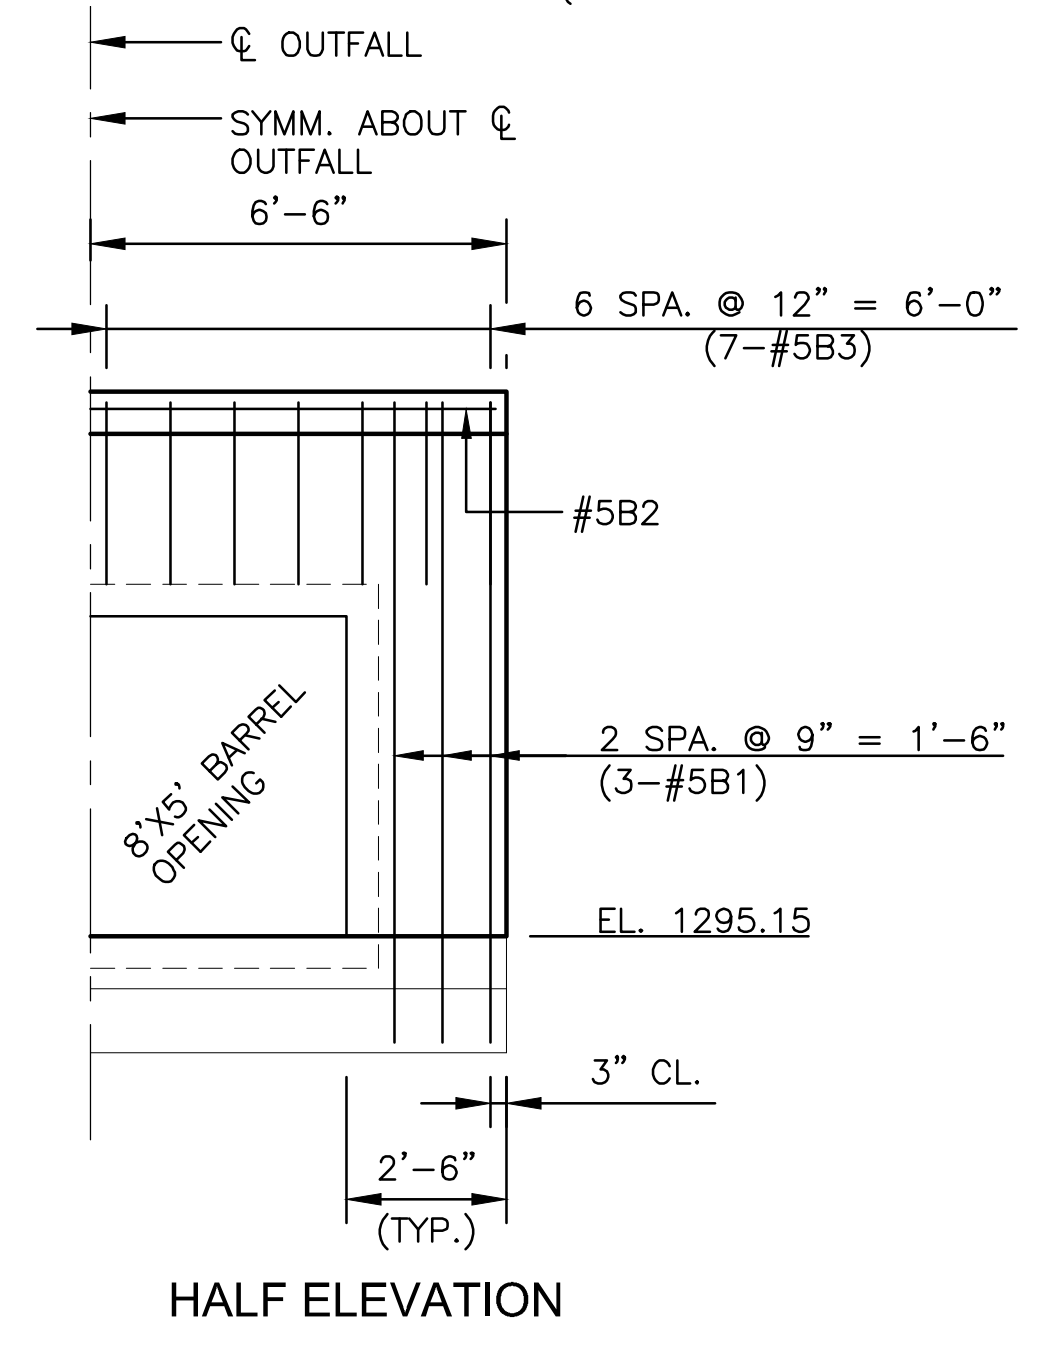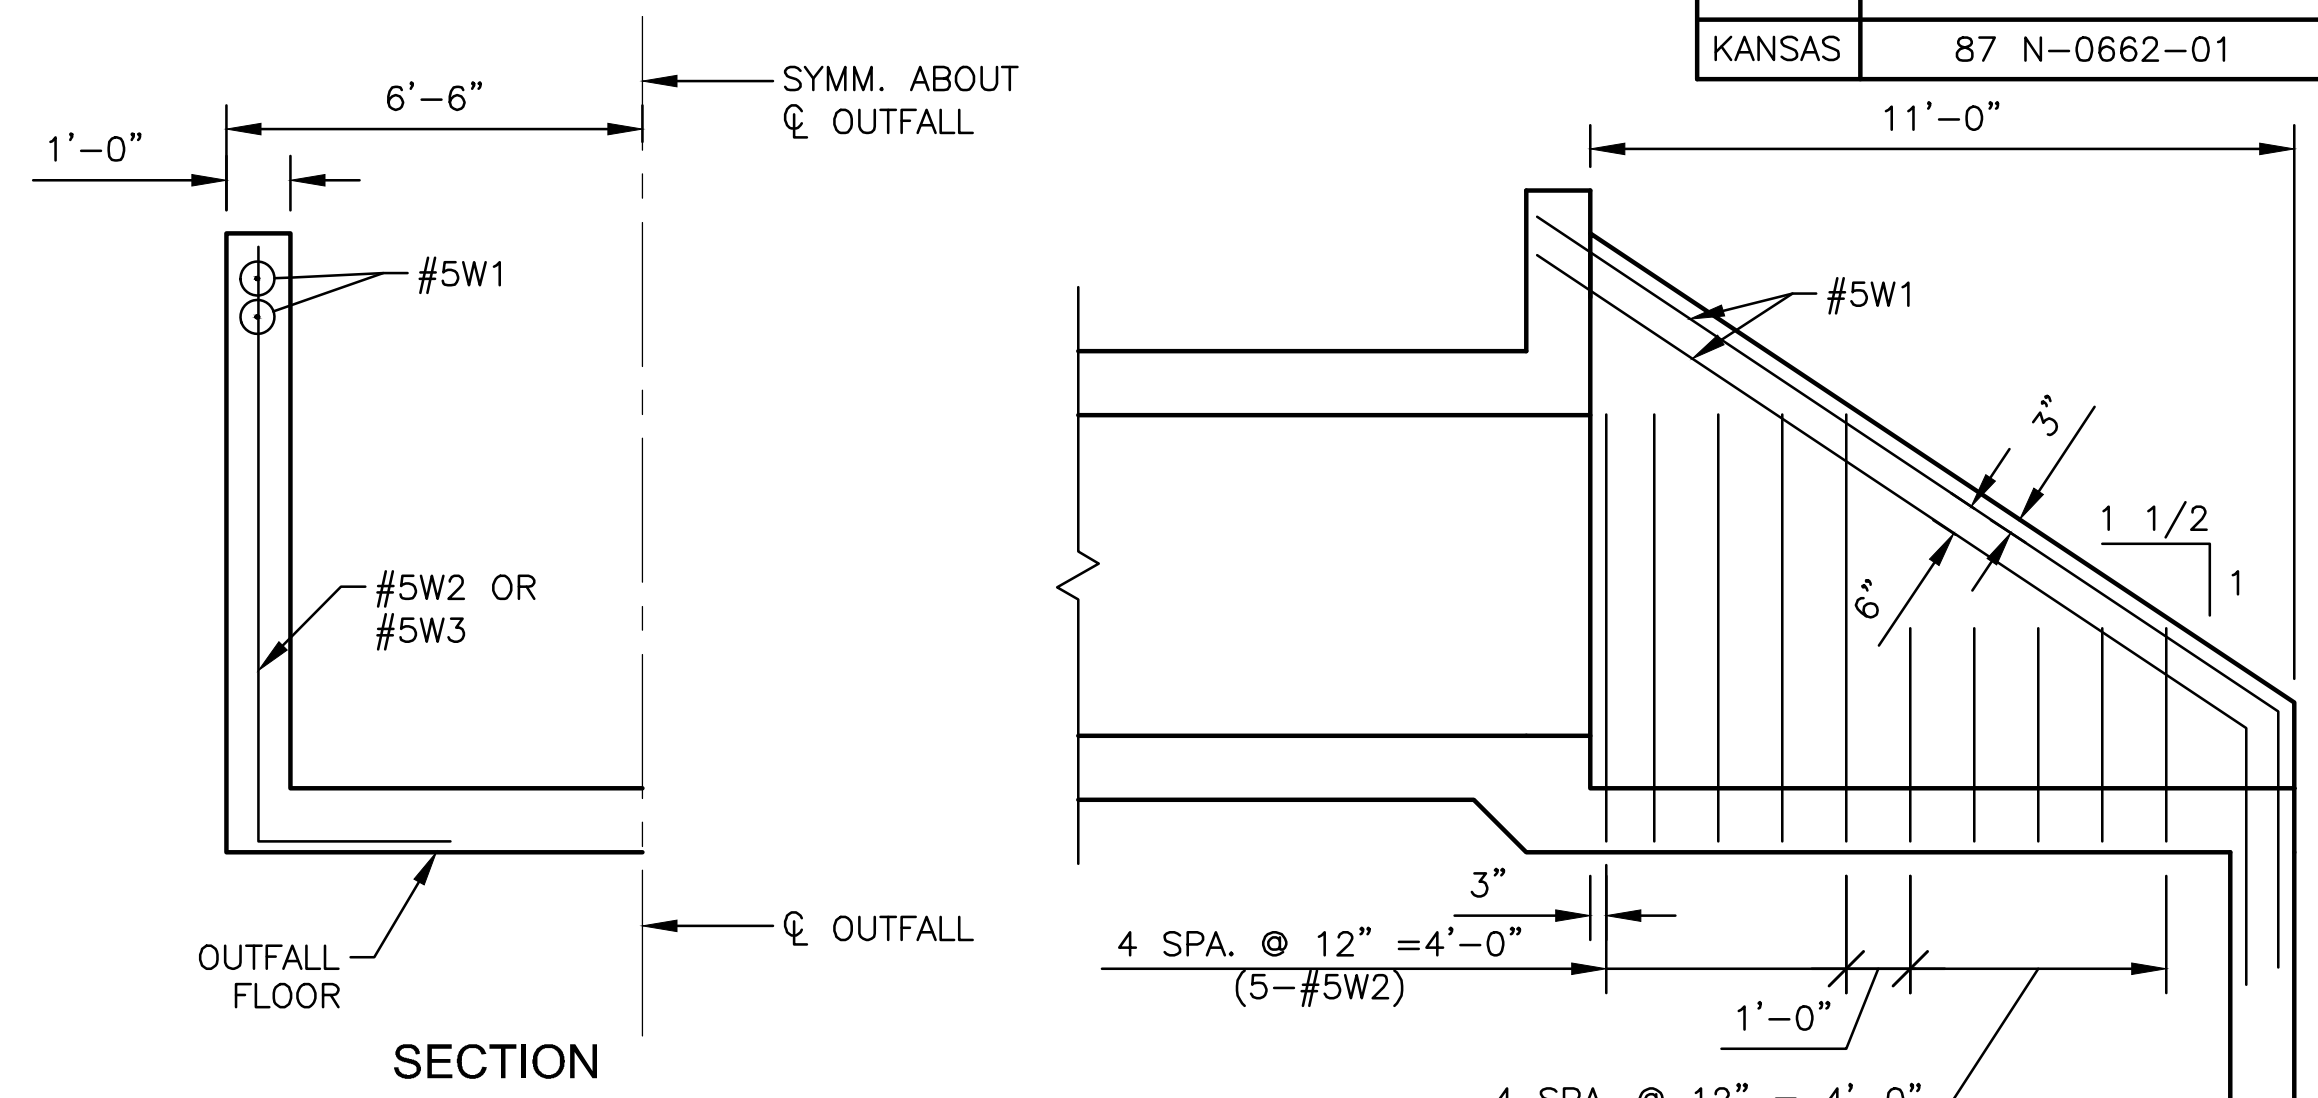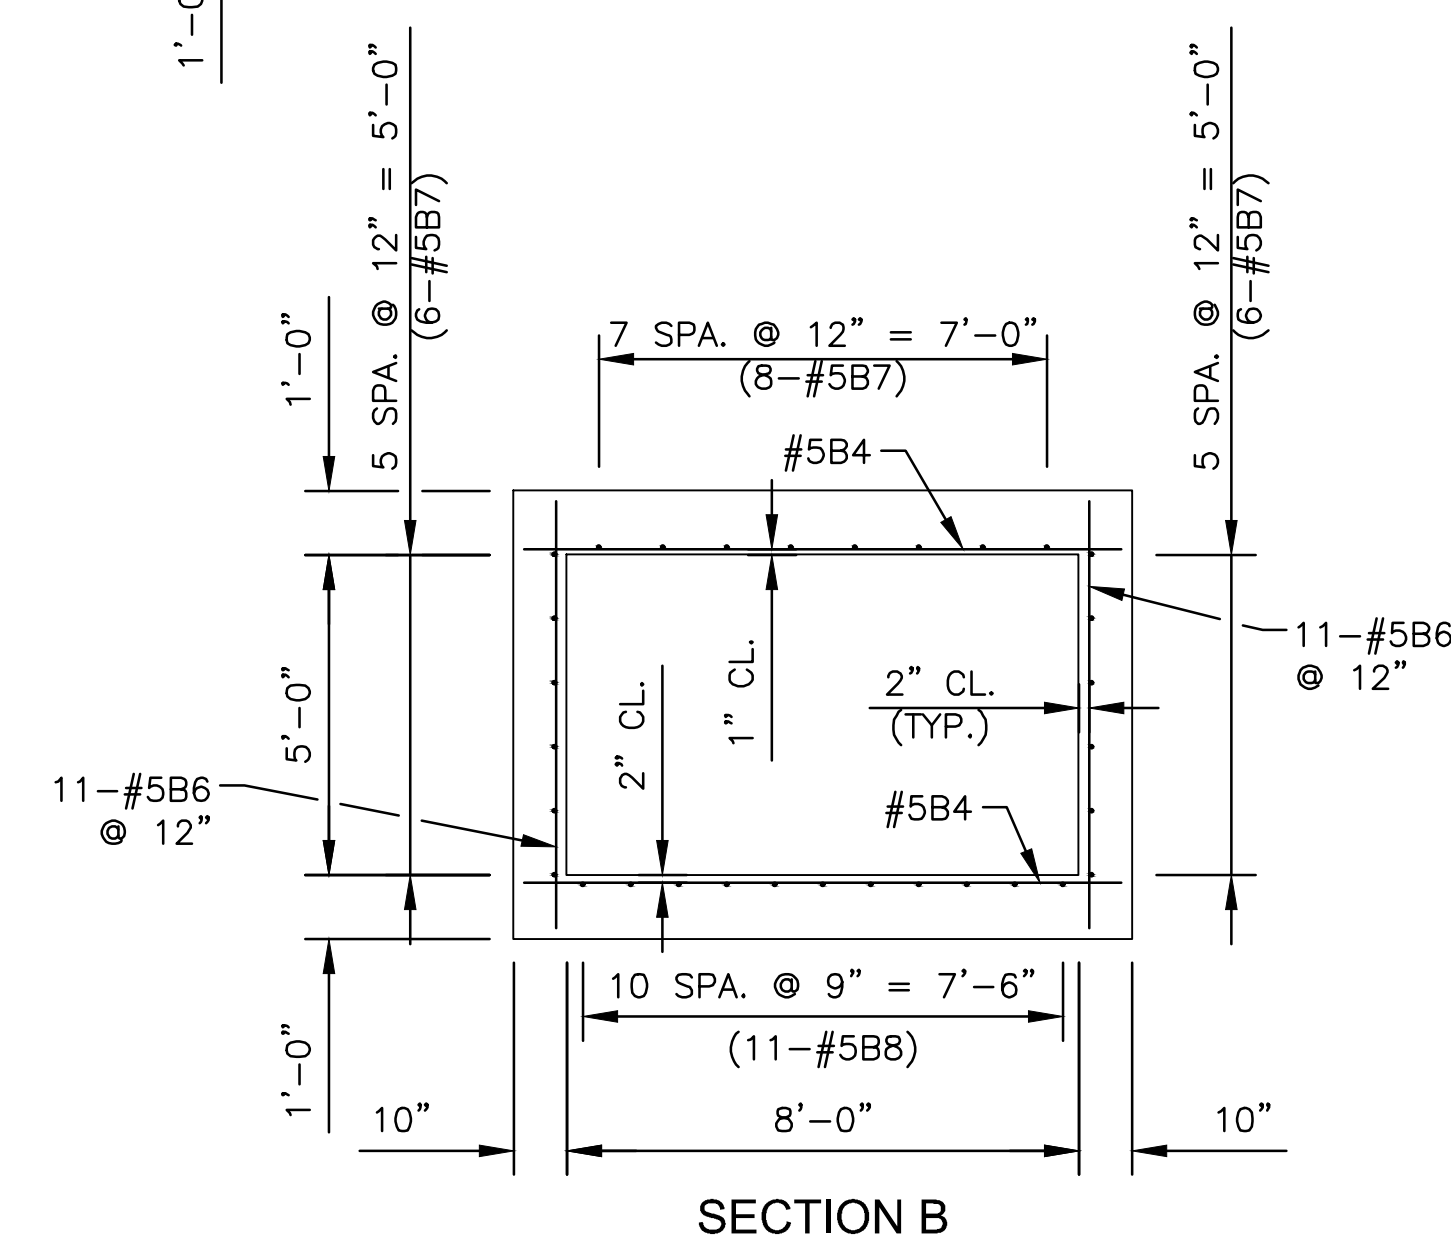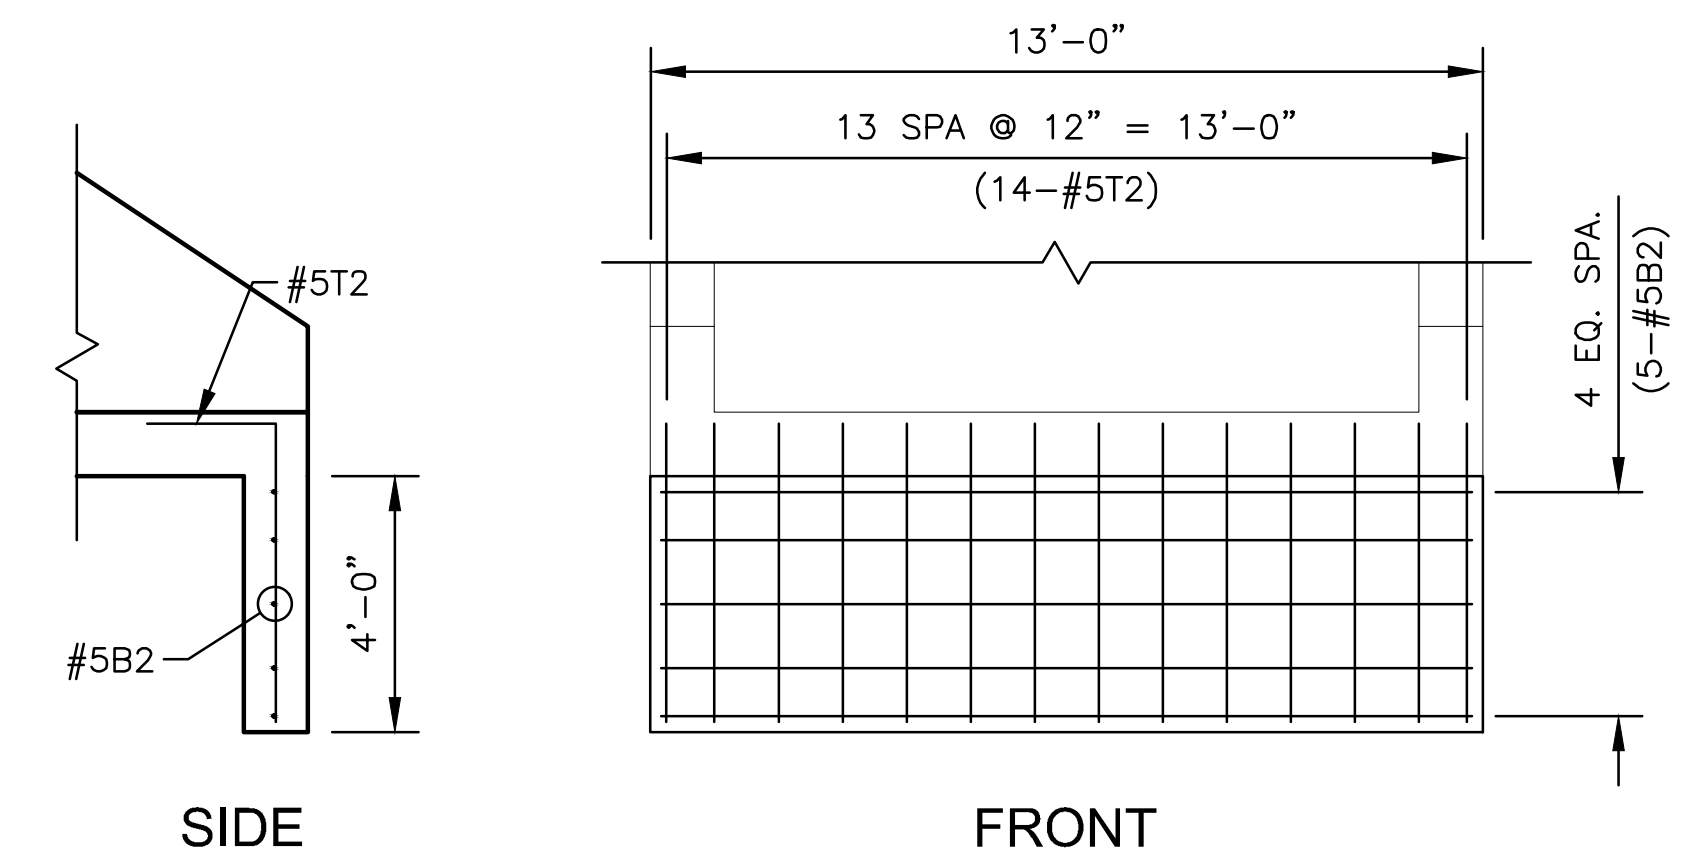

BACK WALL
(FOR CLARITY ONLY BACKWALL REINF. SHOWN)

