



STATE	PROJECT NO.	YEAR	SHEET NO.	TOTAL SHEETS
KANSAS	87 N-0662-01	2019	99	194

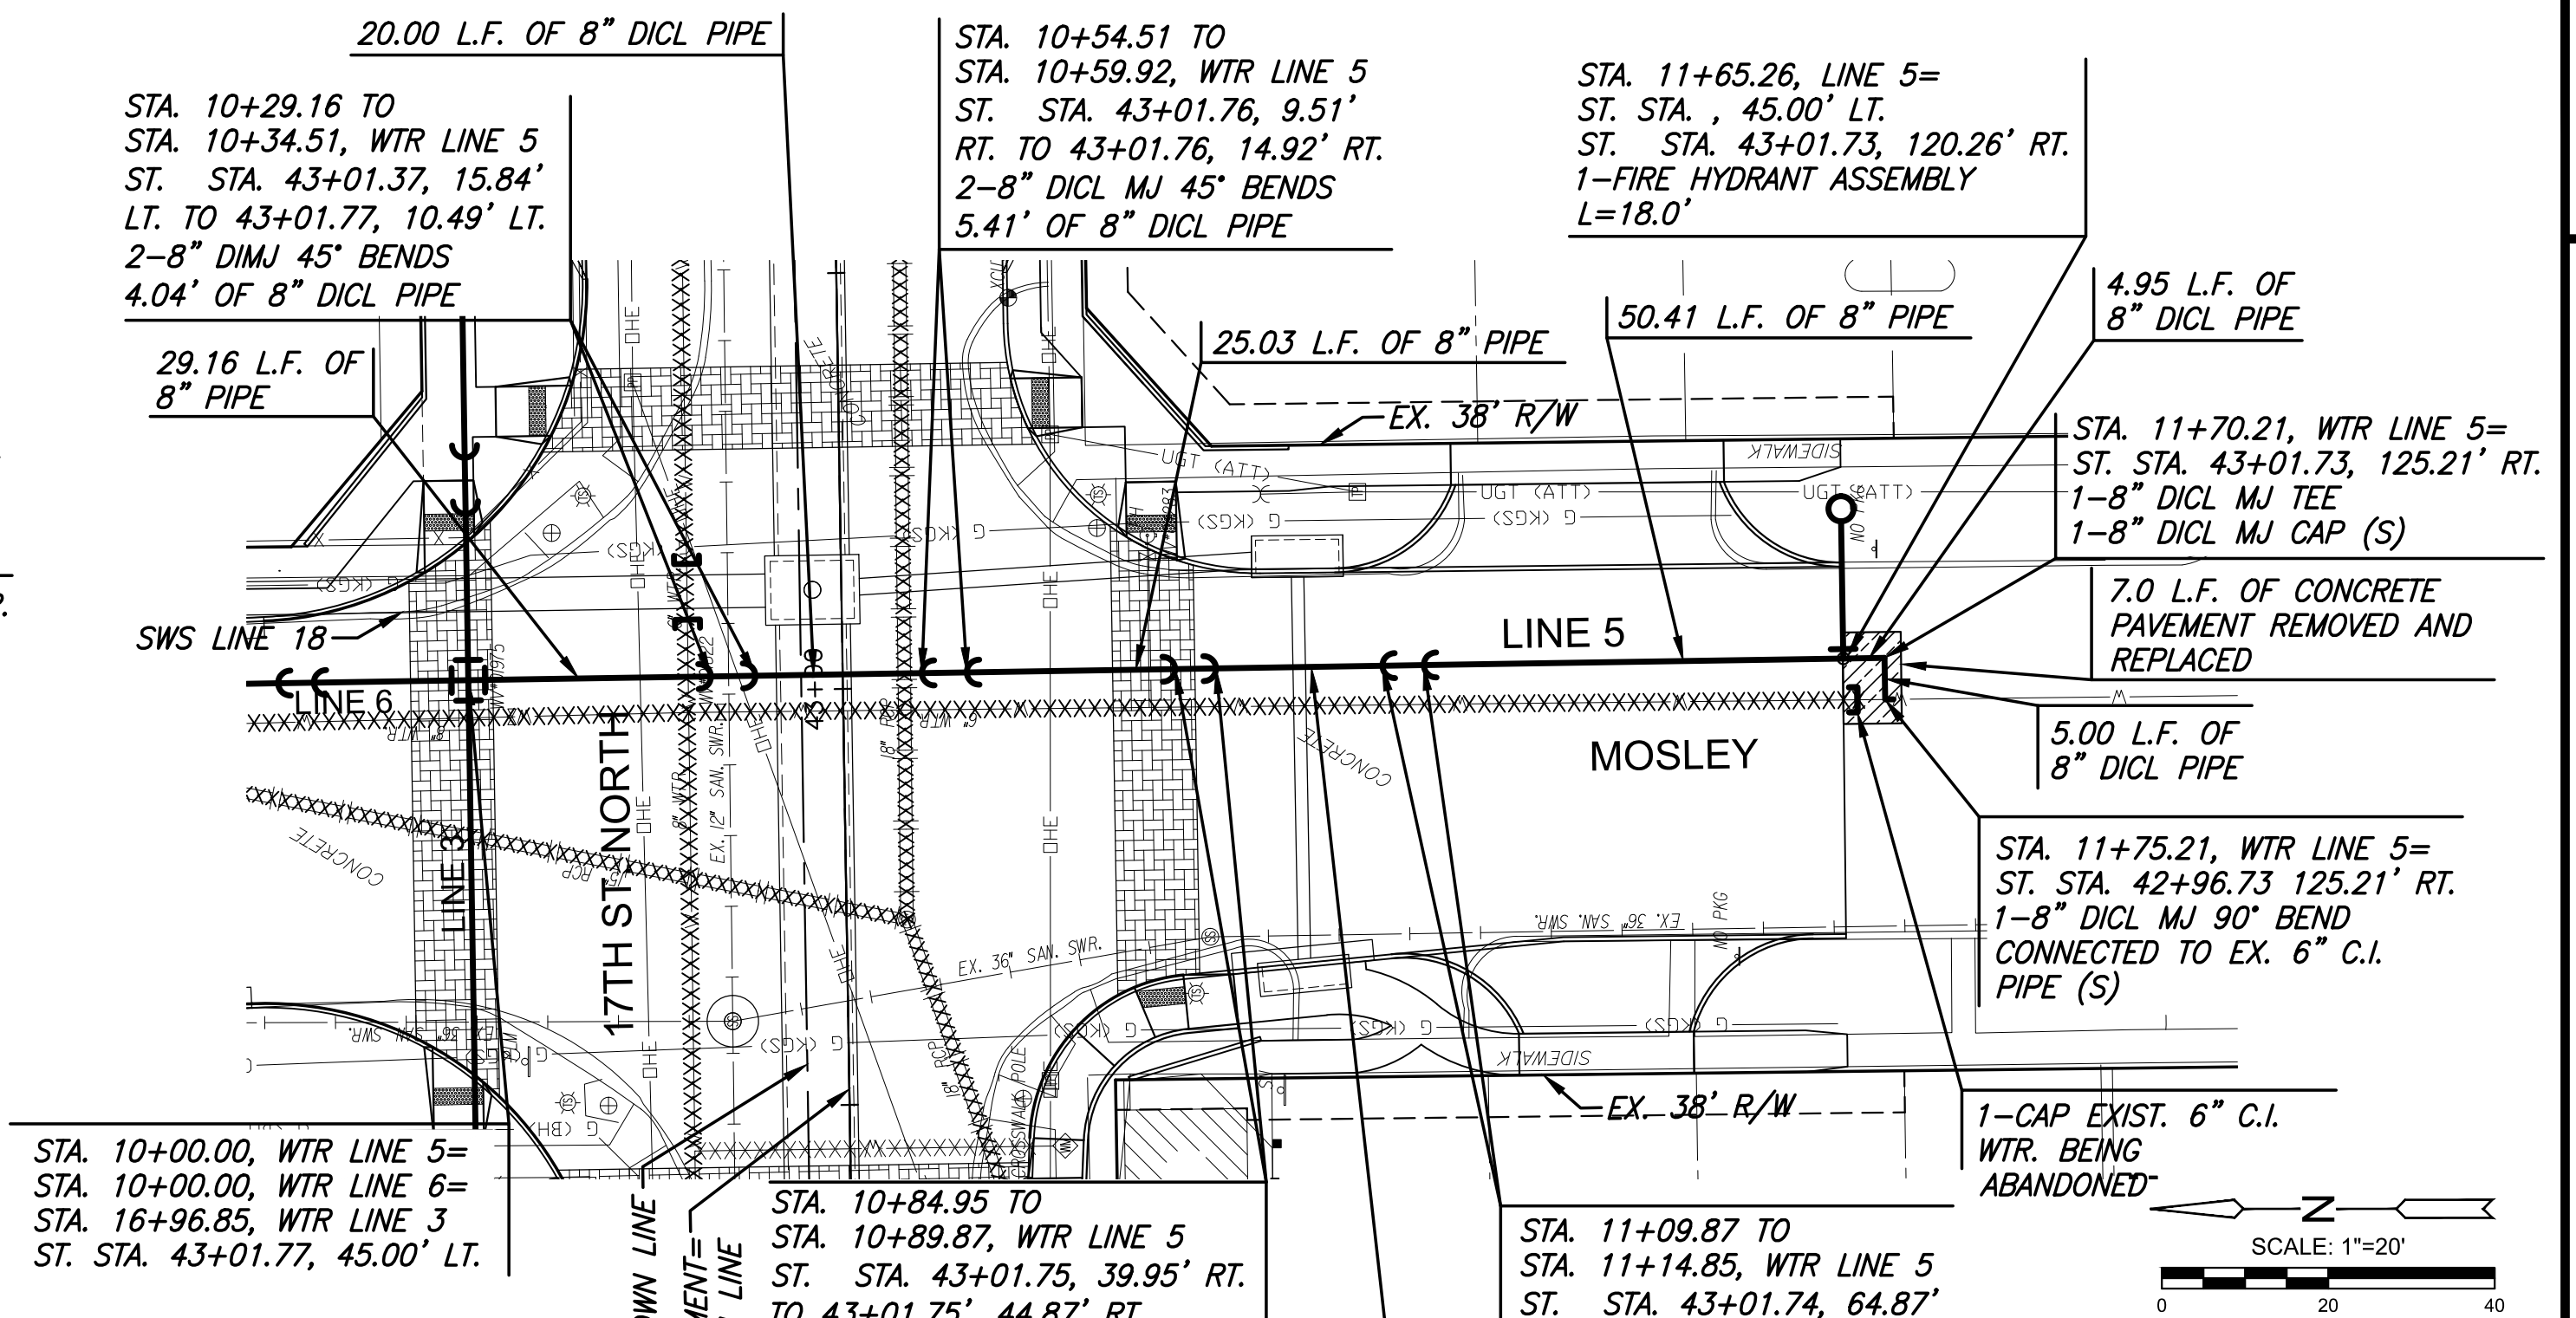


STREET IMPROVEMENTS FOR
17TH ST - BROADWAY TO I-135
FROM BROADWAY TO I-135

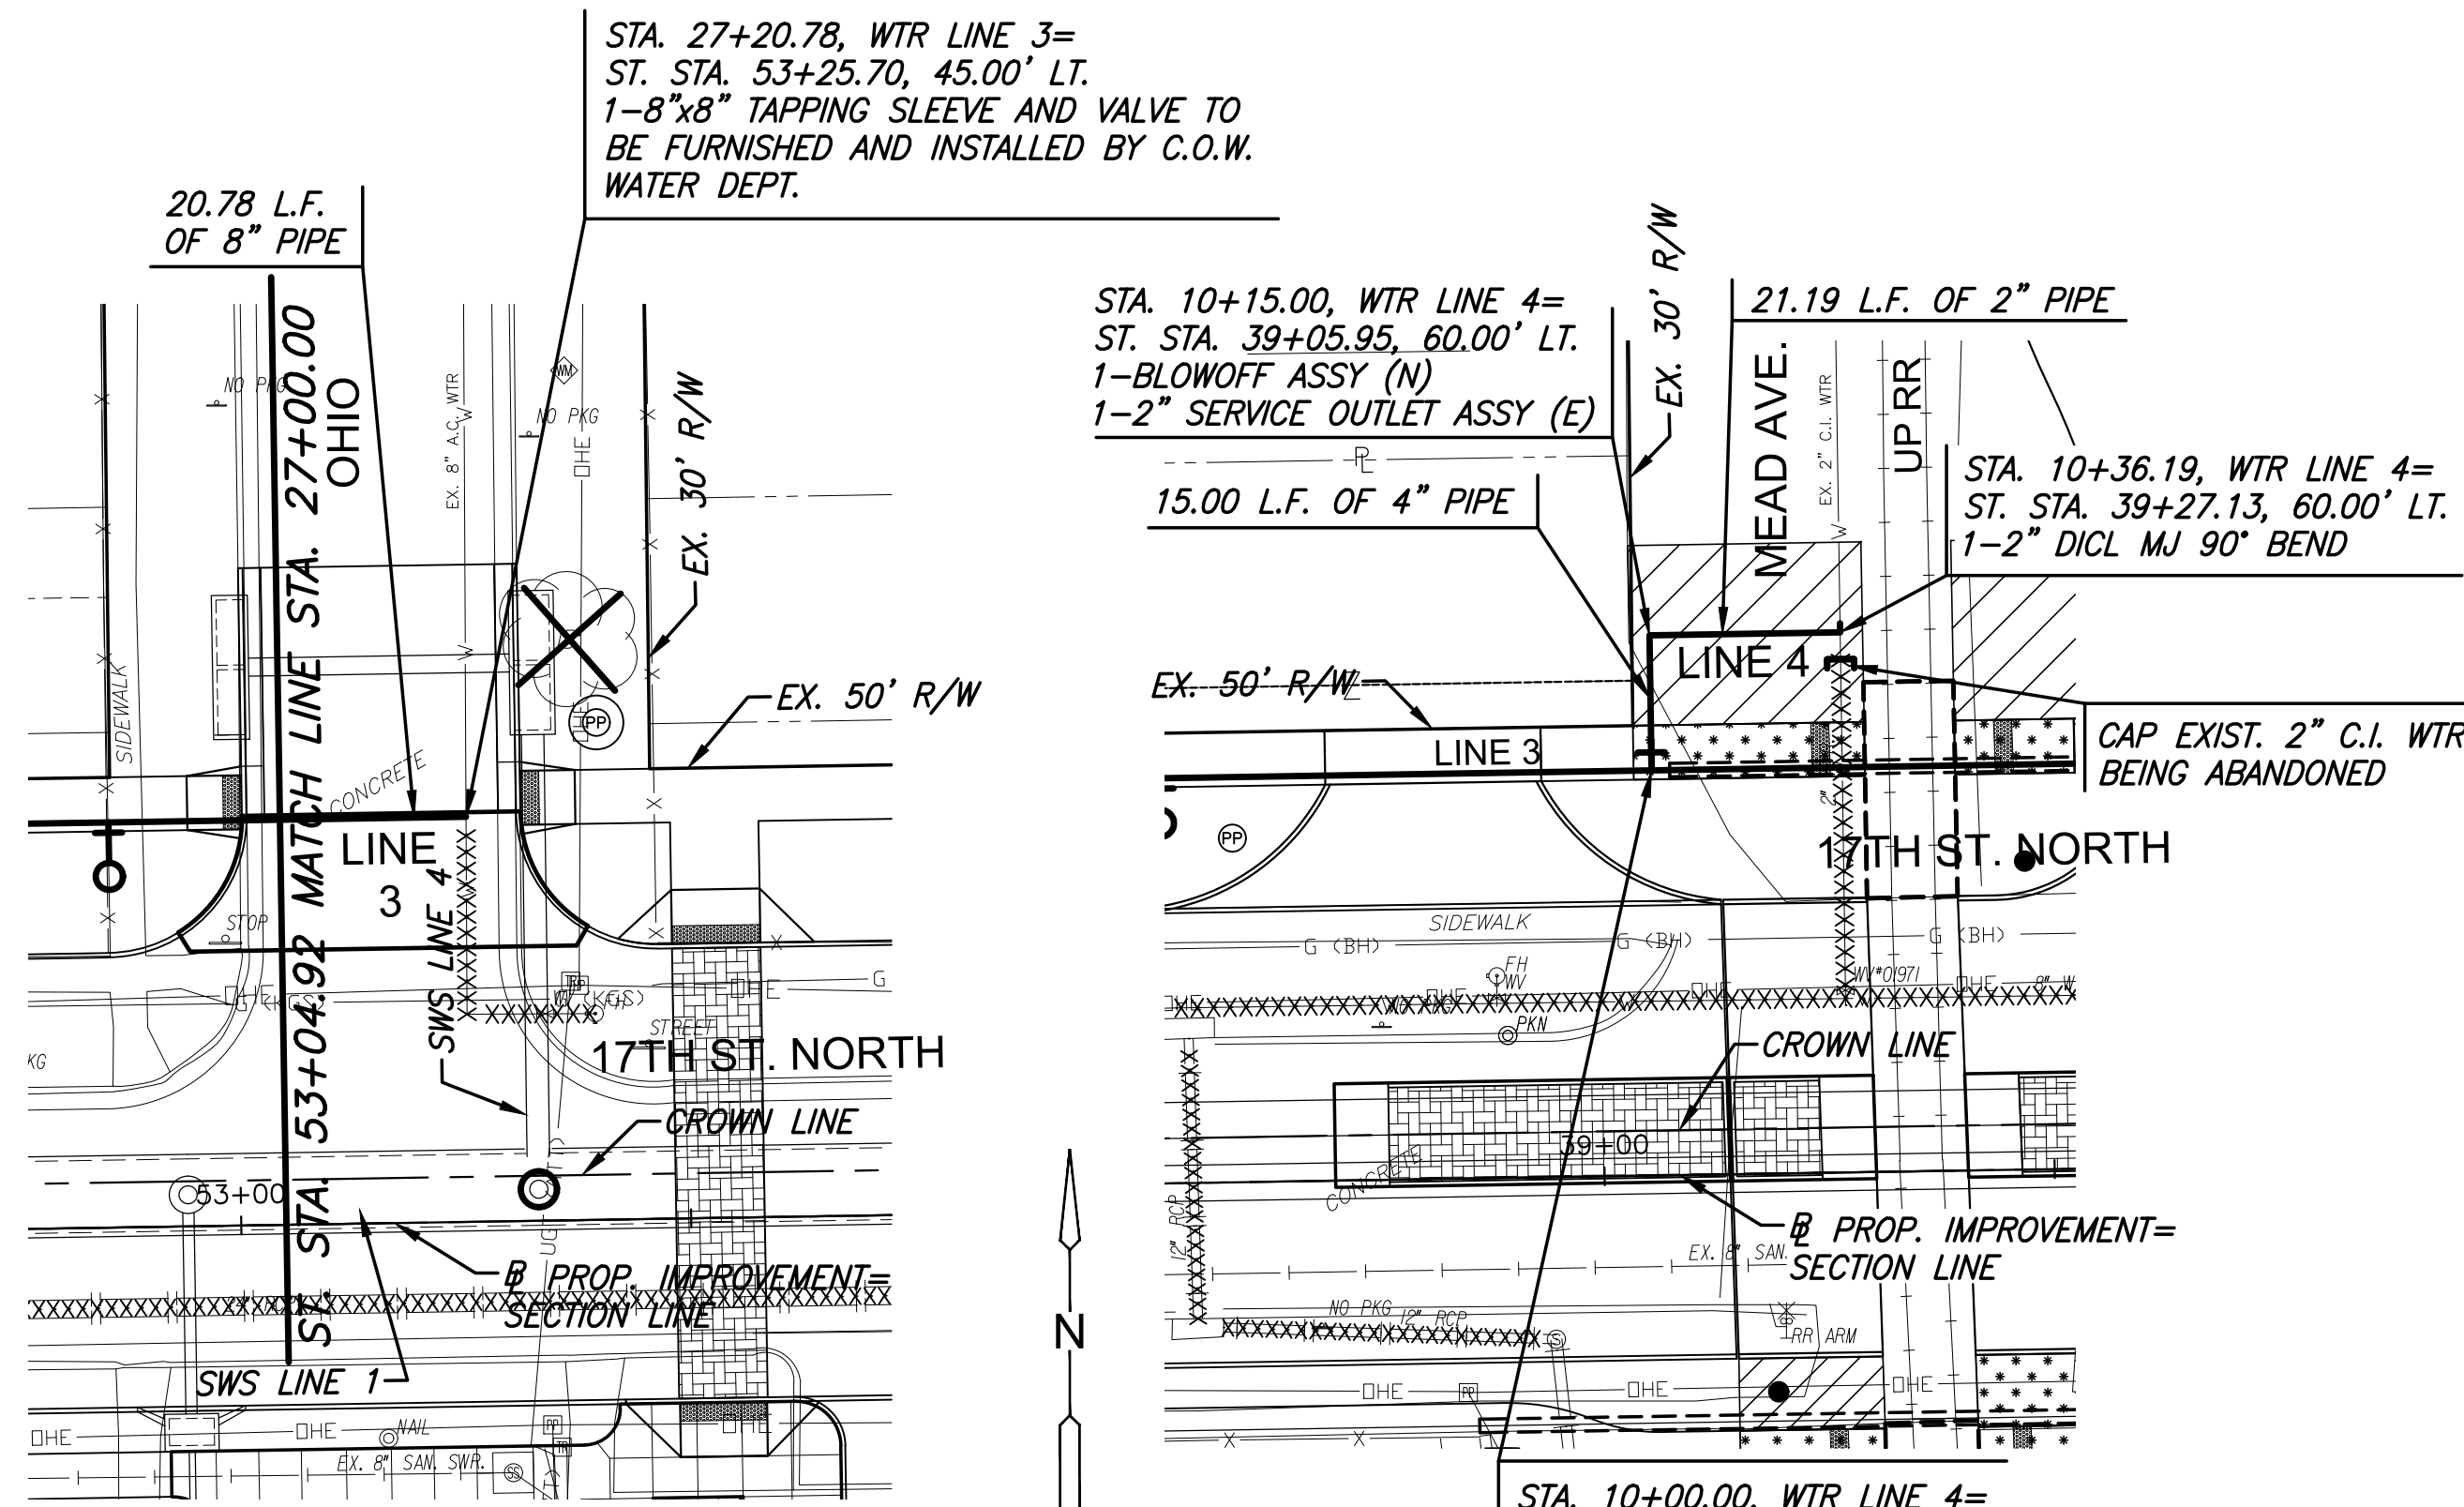

LEGEND


- BRICK PAVERS
- AGGREGATE HOOKUP
- STORM SEWER AND WATER LINE REMOVAL
- PAVEMENT REMOVED AND REPLACED, SEE SH. NO. 85
- SIDEWALK PAVEMENT 8"

1325 **PLAN LINE 3 (CONT. 3)** 1325
PROFILE LINE 3 (CONT. 3)

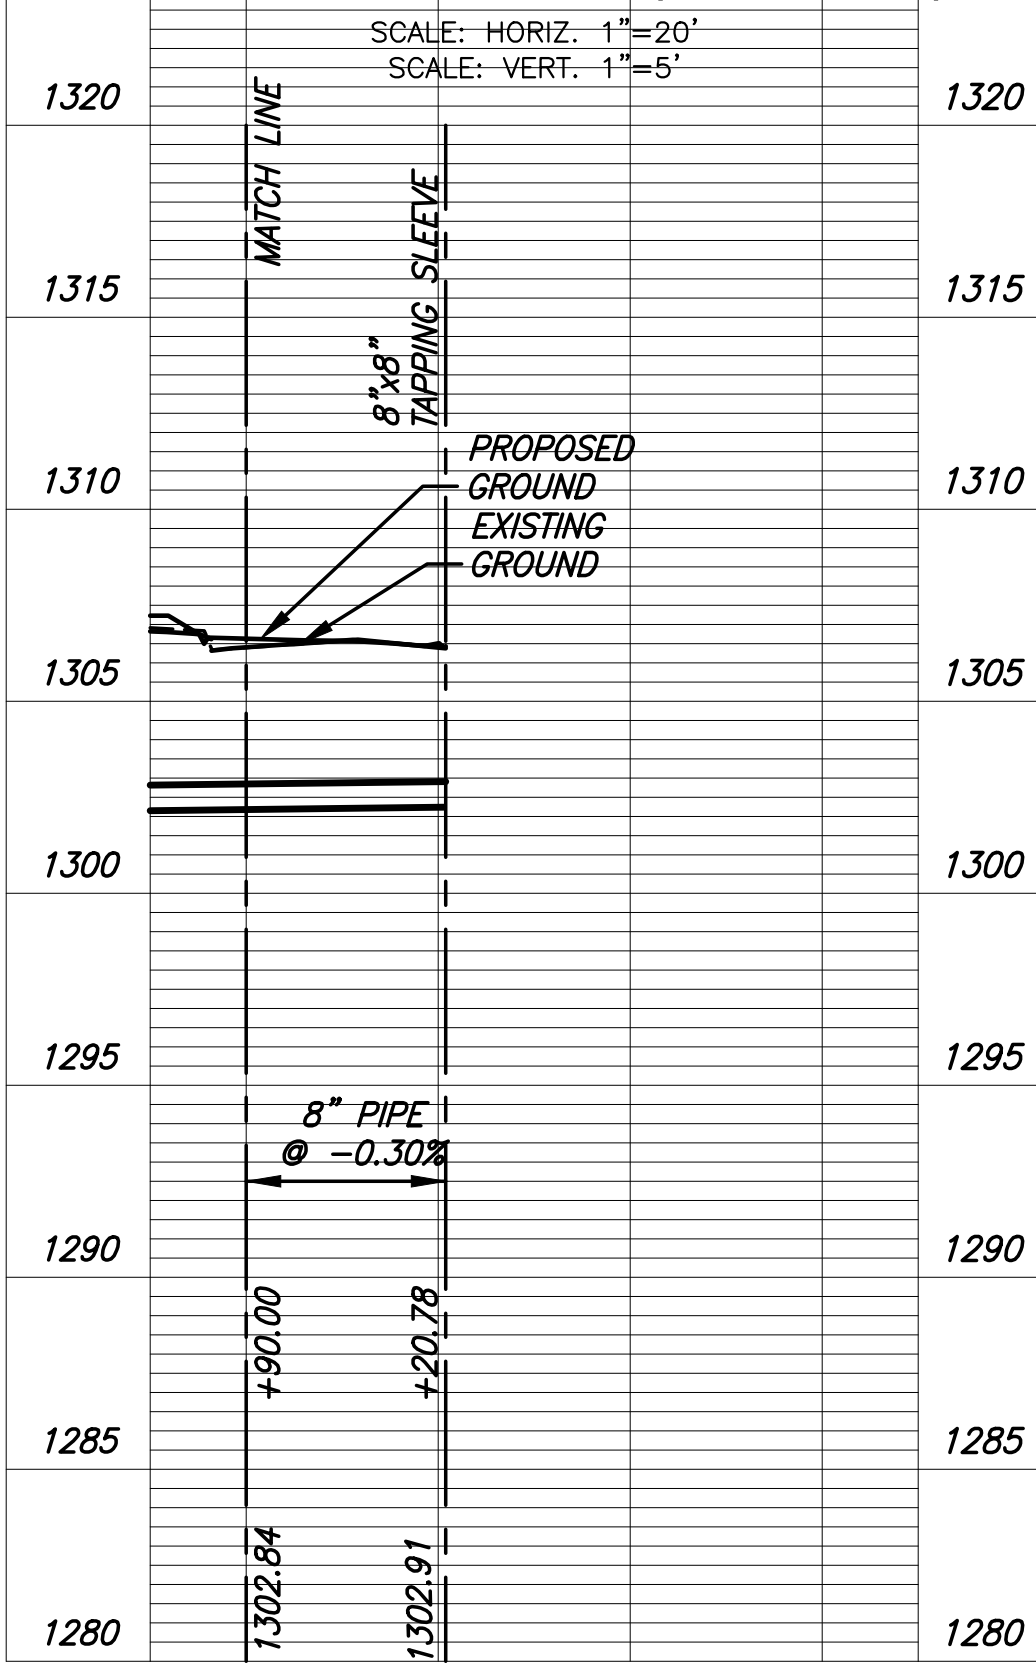


27

1325 **PLAN LINE 4** 1325
PROFILE LINE 4

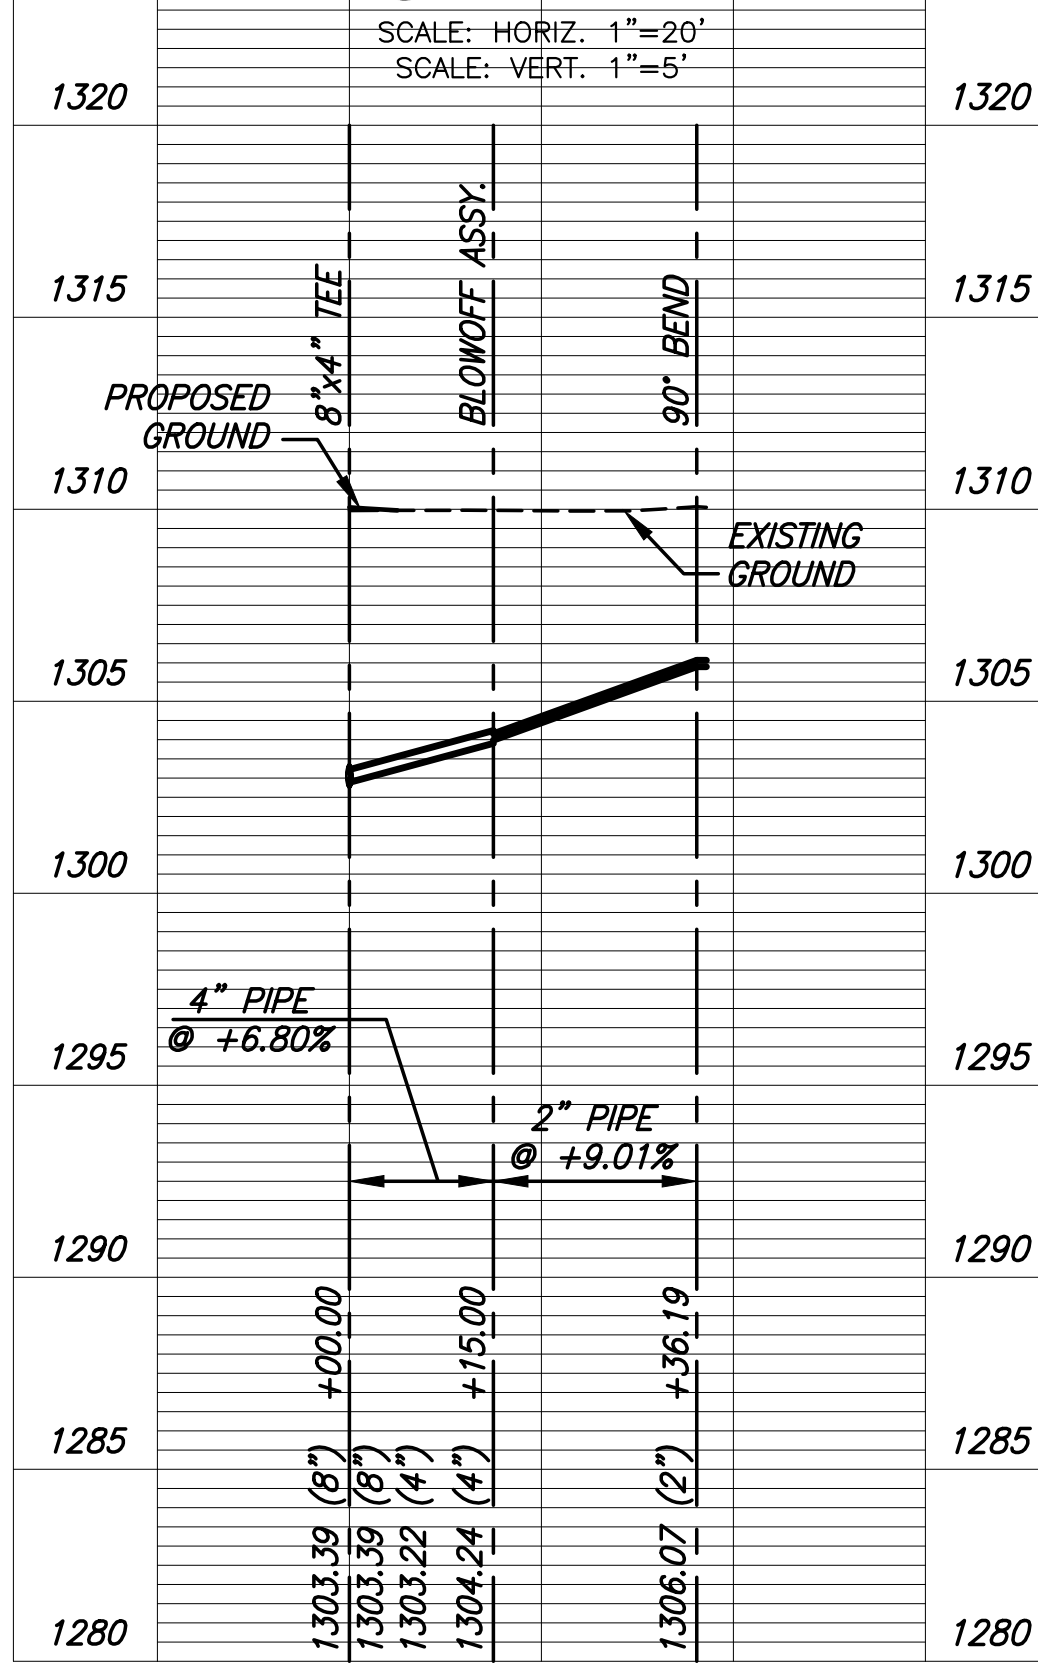

10

1325 **PLAN LINE 5** 1325
PROFILE LINE 5

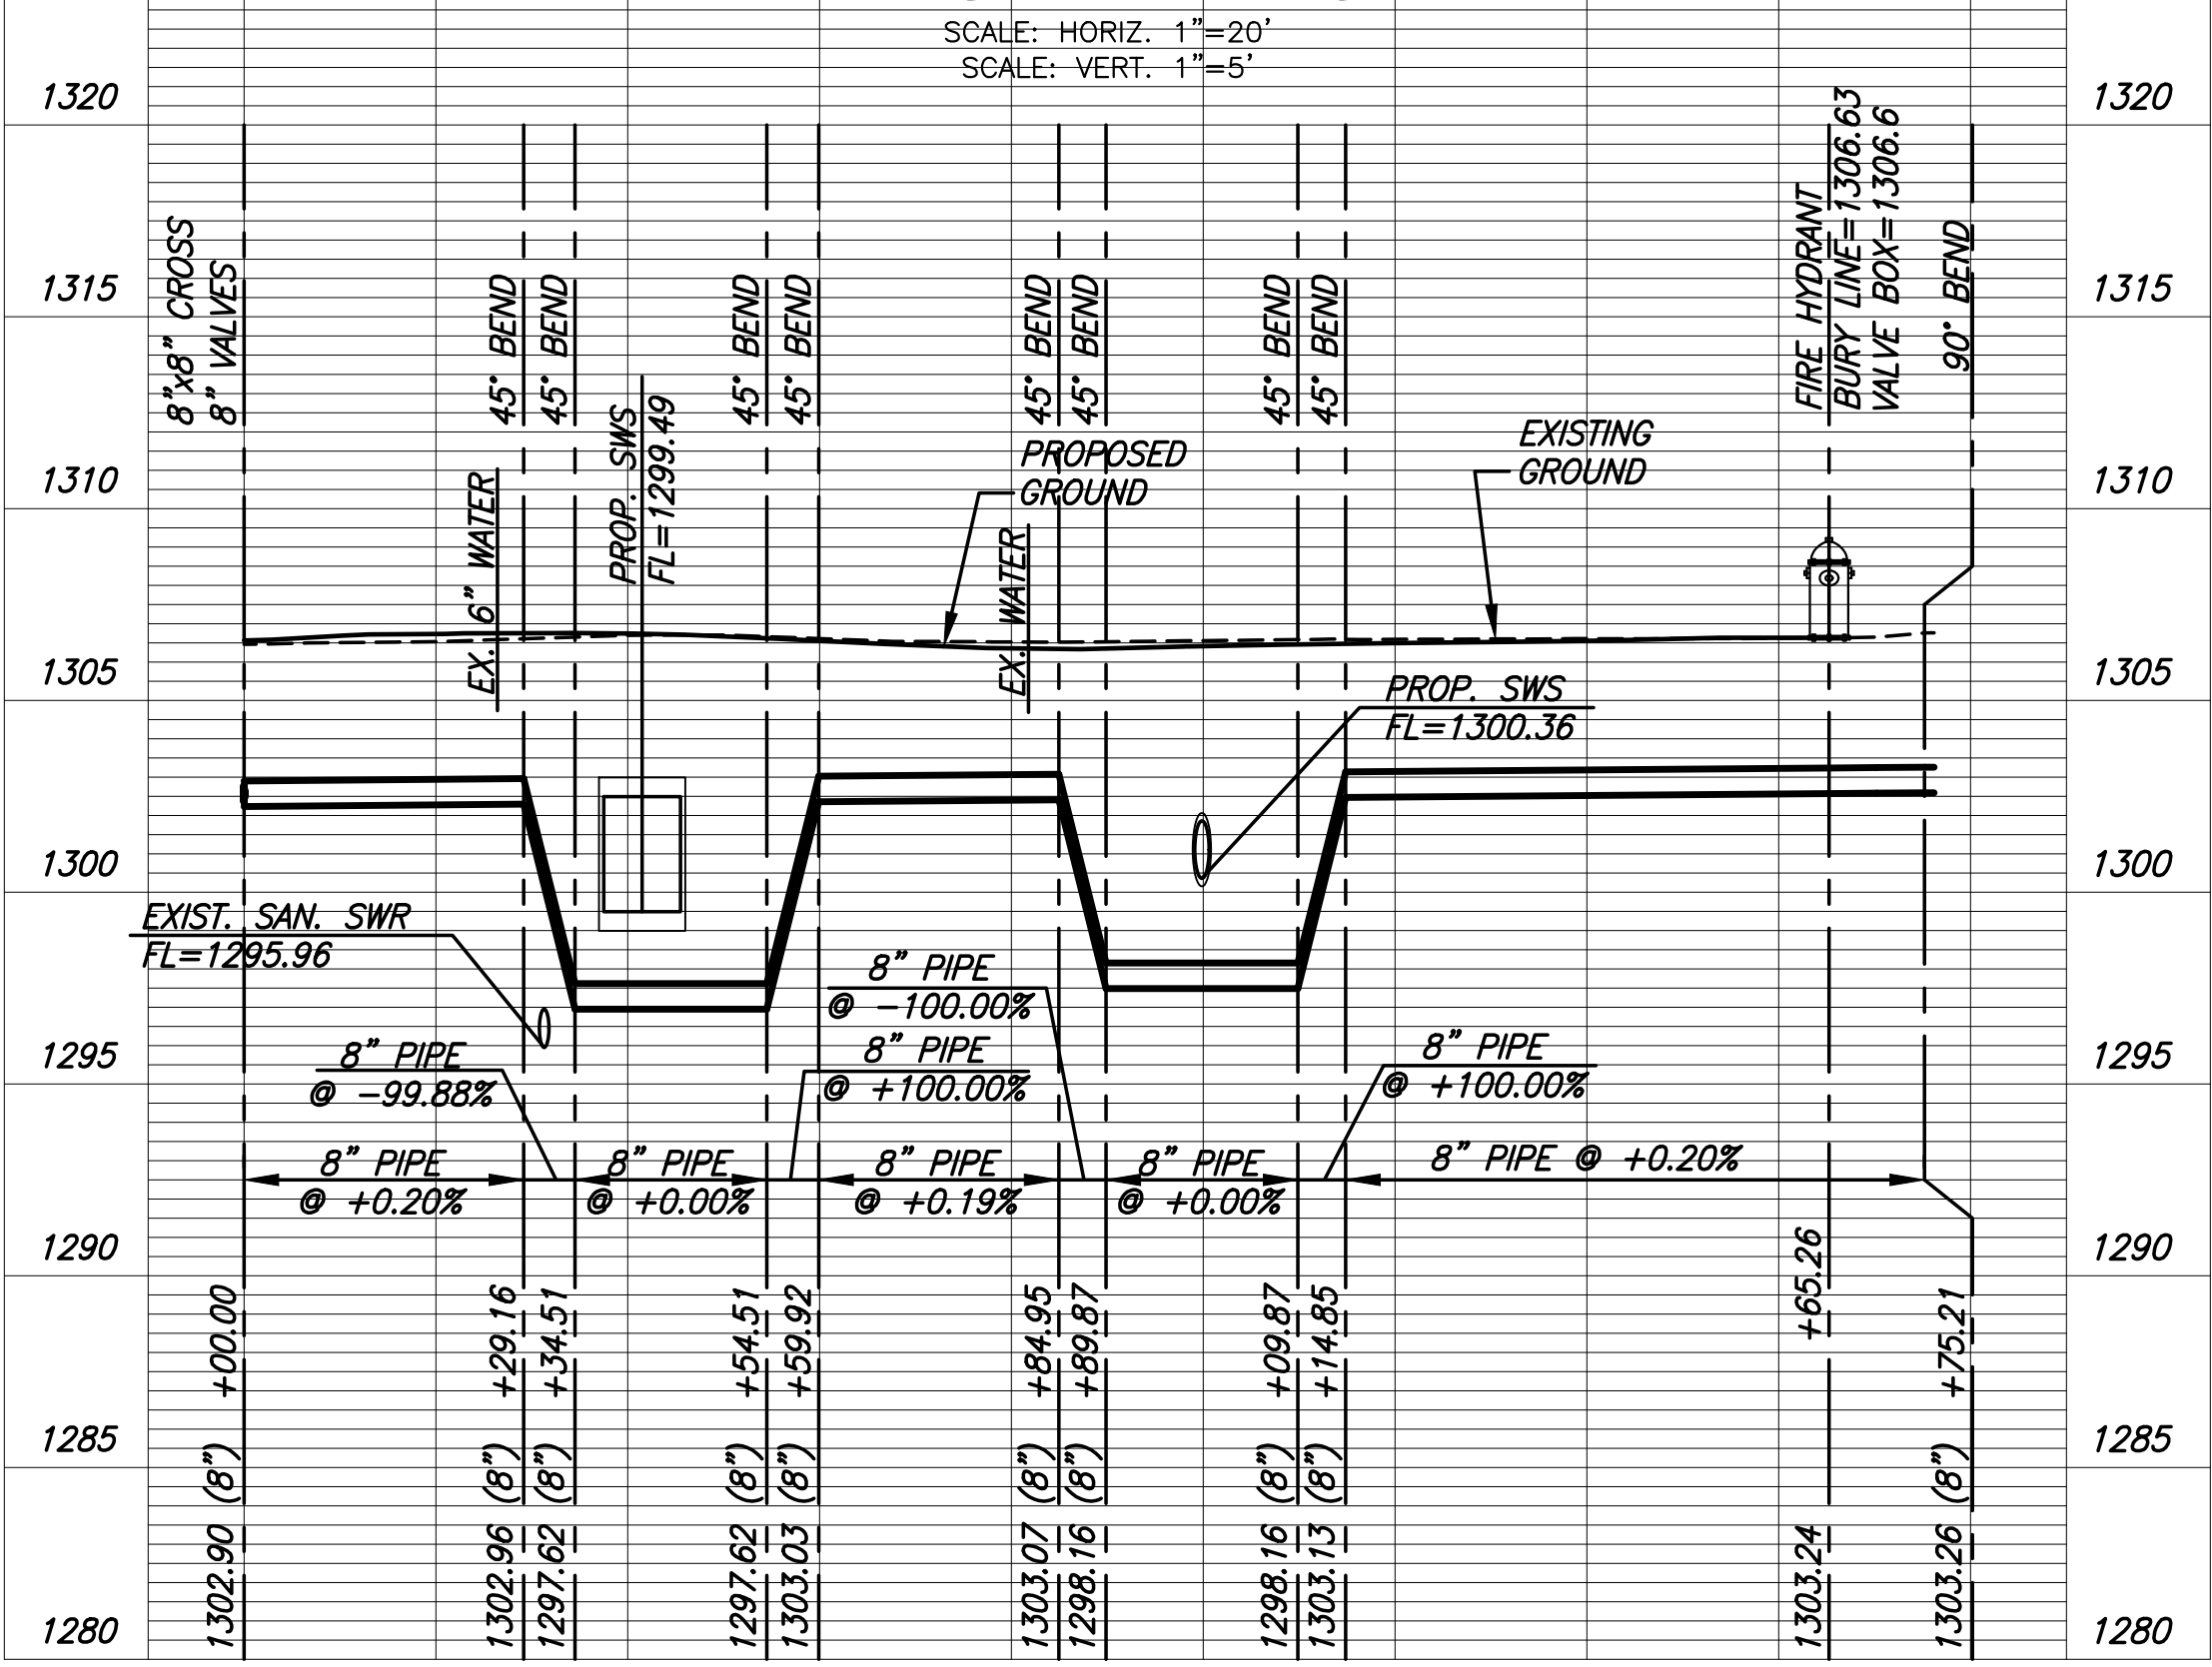

10

11

©2019 MKEC Engineering All Rights Reserved
These drawings and their contents, including, but not limited to, all concepts, designs, & ideas are the exclusive property of MKEC Engineering (MKEC), and may not be used or reproduced in any way without the express consent of MKEC.

WATER LINE PLAN & PROFILE LINE 3, 4, & 5

PROJECT NO.	448-90078
DATE	8/30/2019
SCALE	1"=20'
DESIGNED	JRA
DRAWN	WNJ
CHECKED	JTC

NO.	REVISION	DATE

SHEET NO. 99 OF 194