
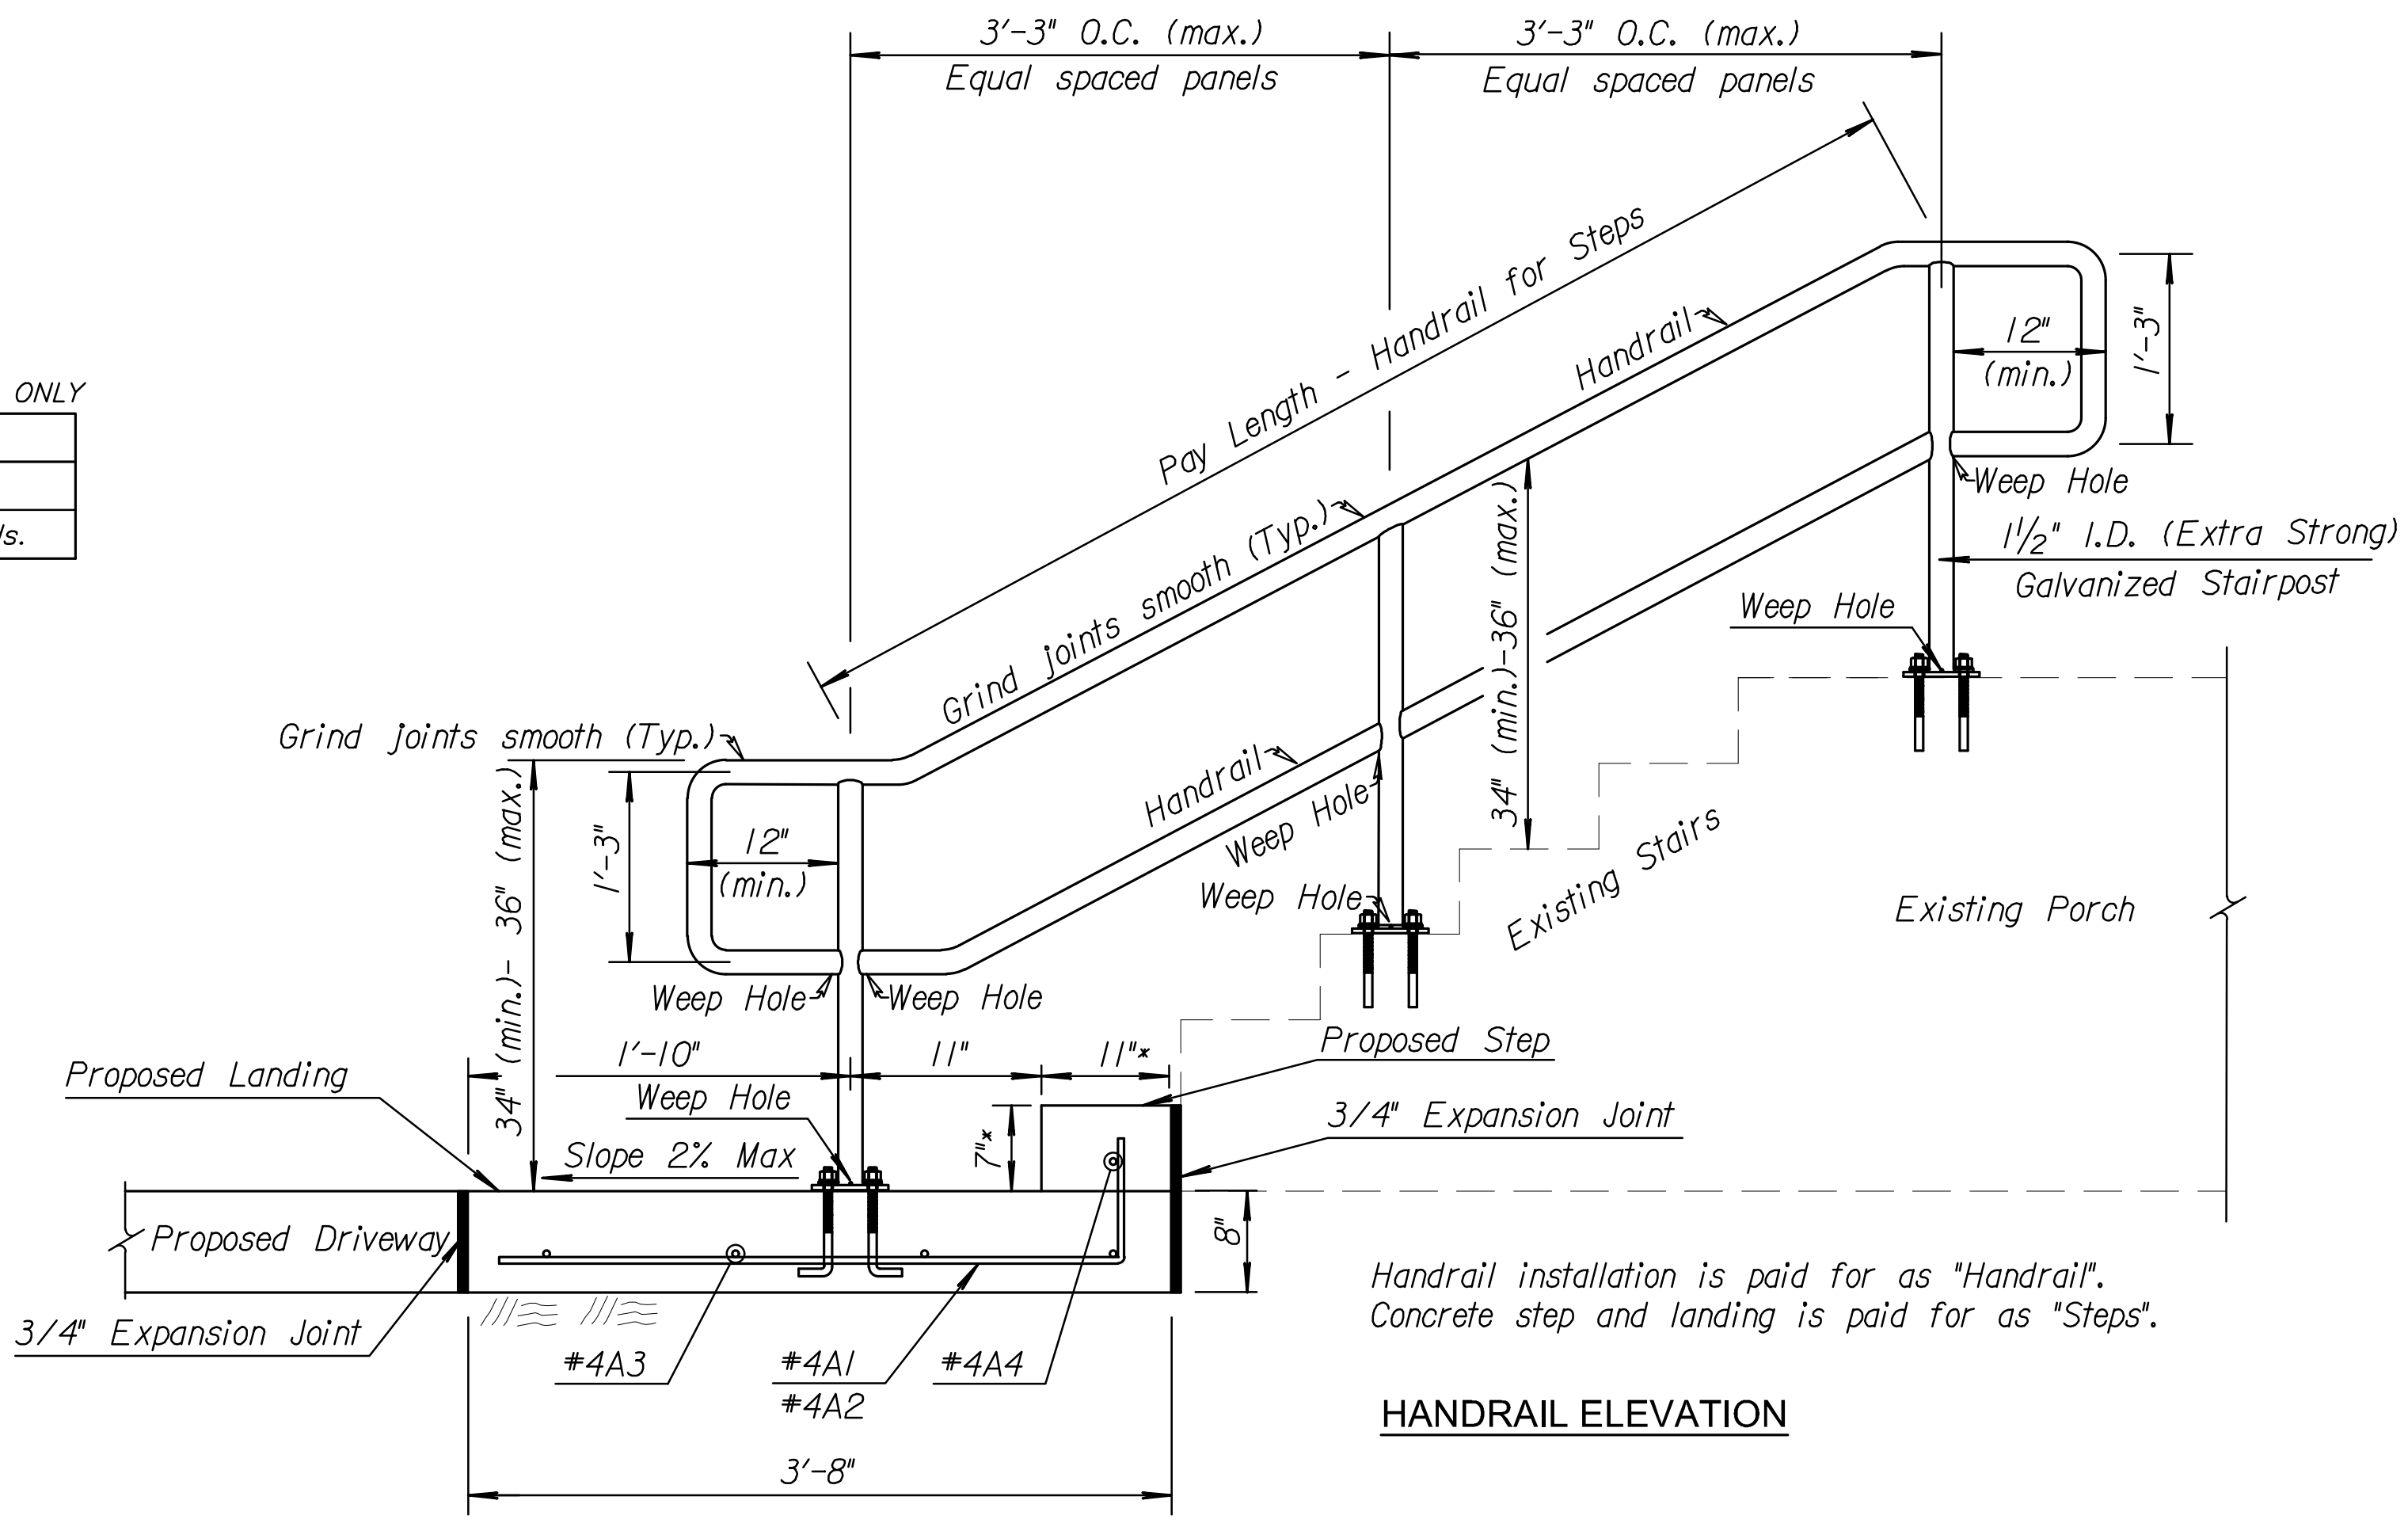
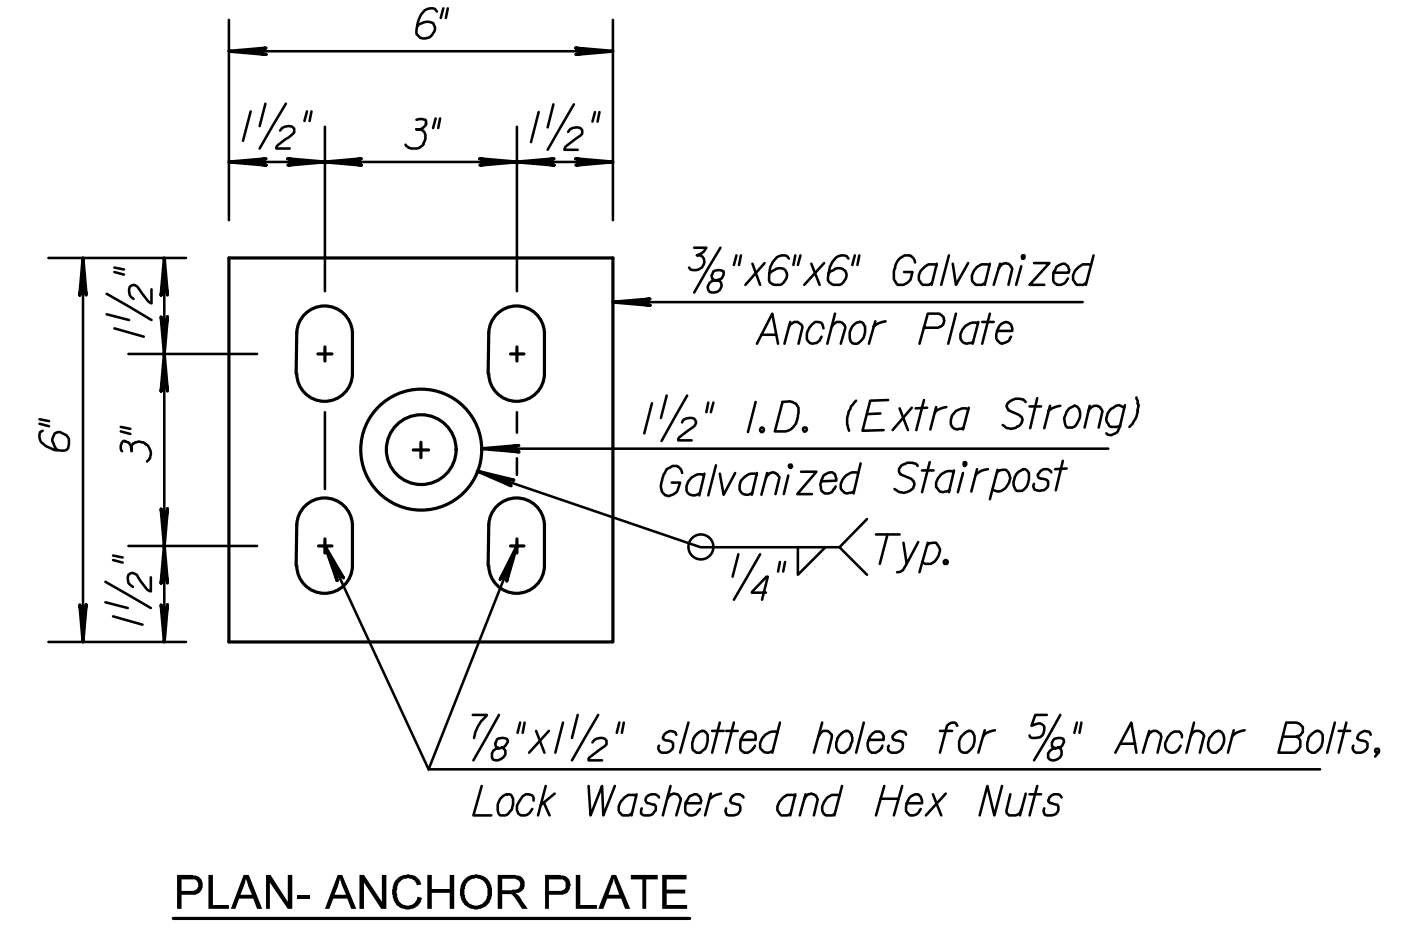
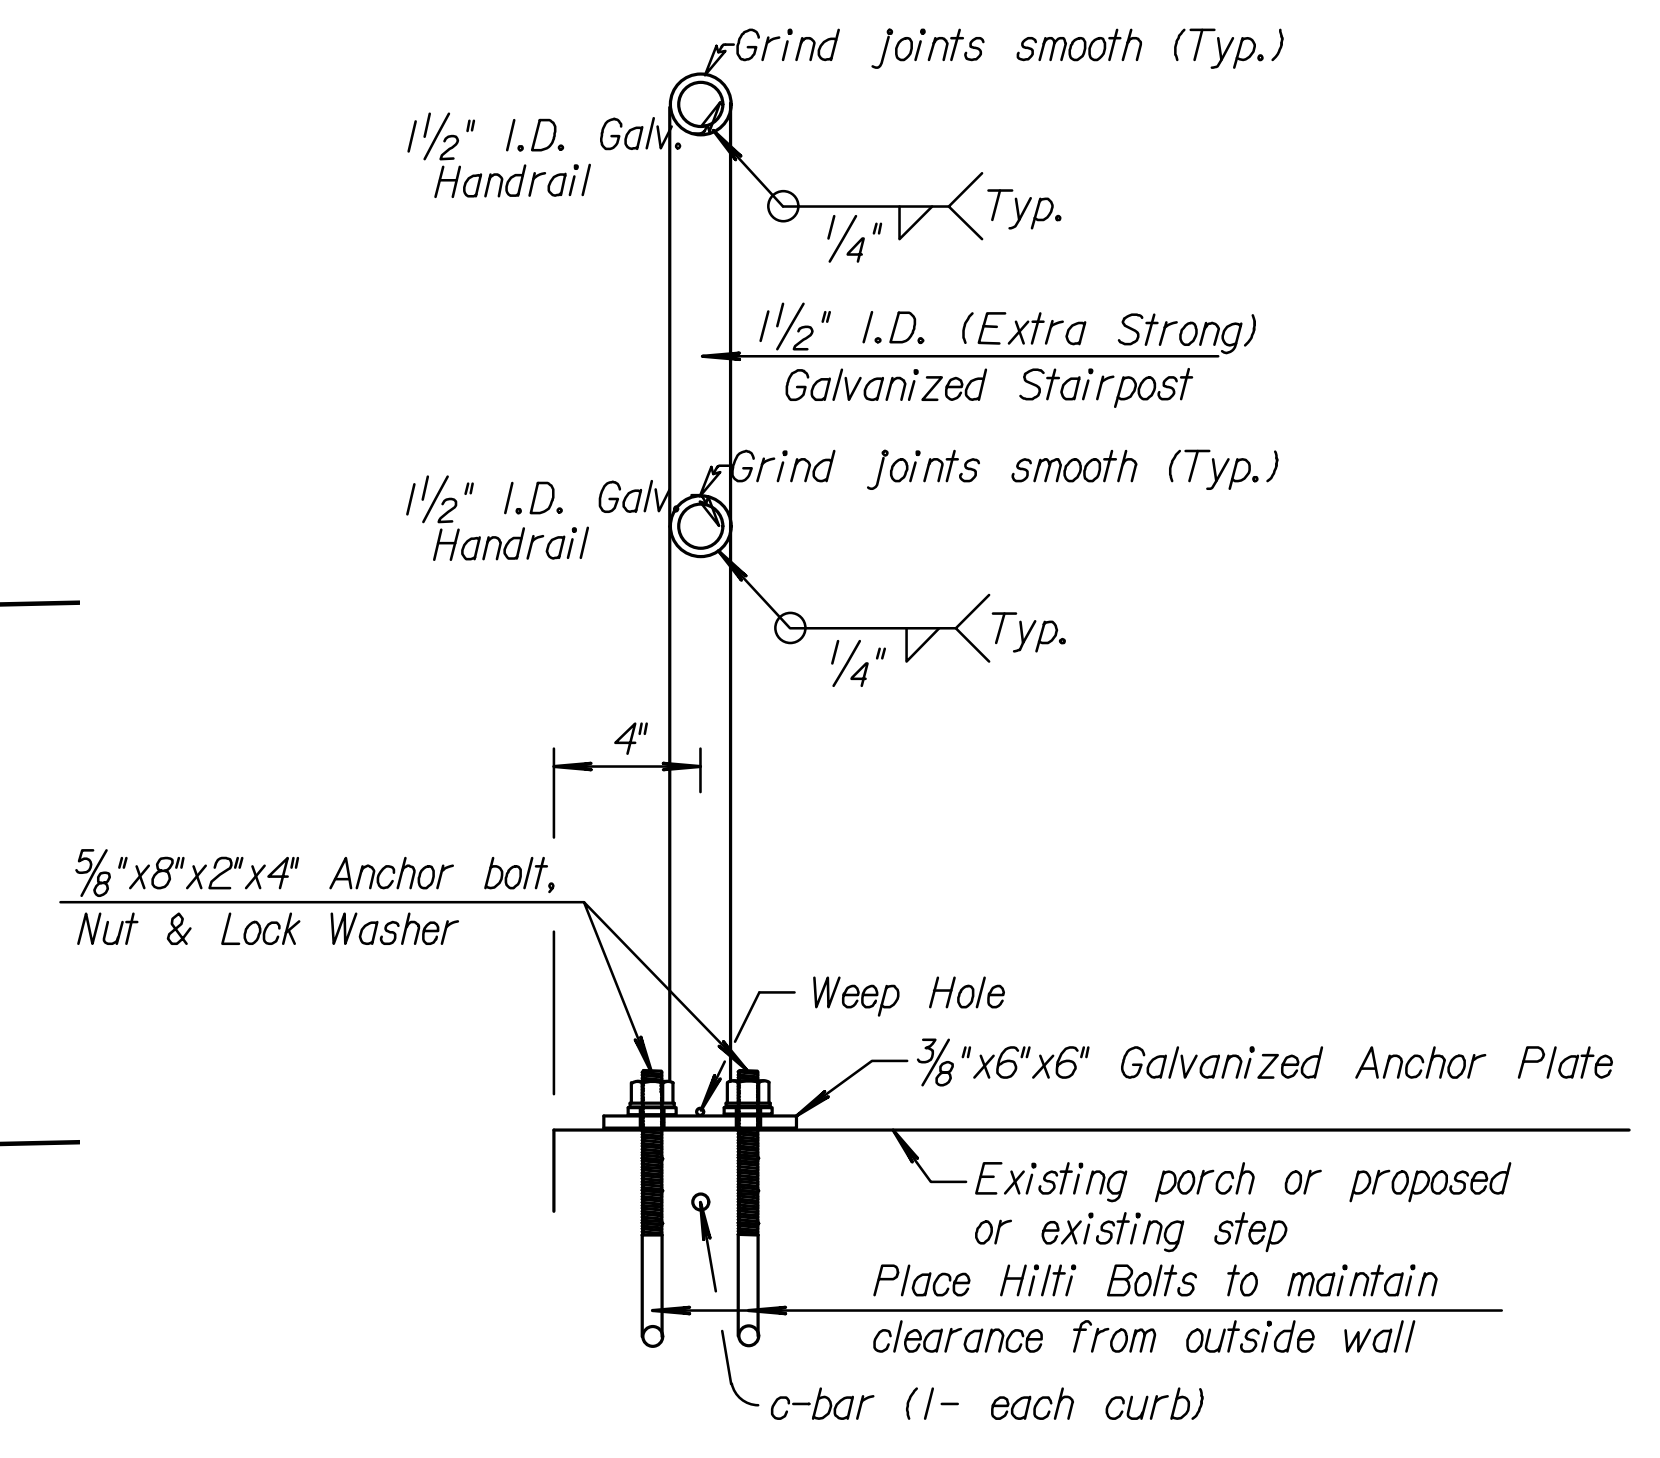
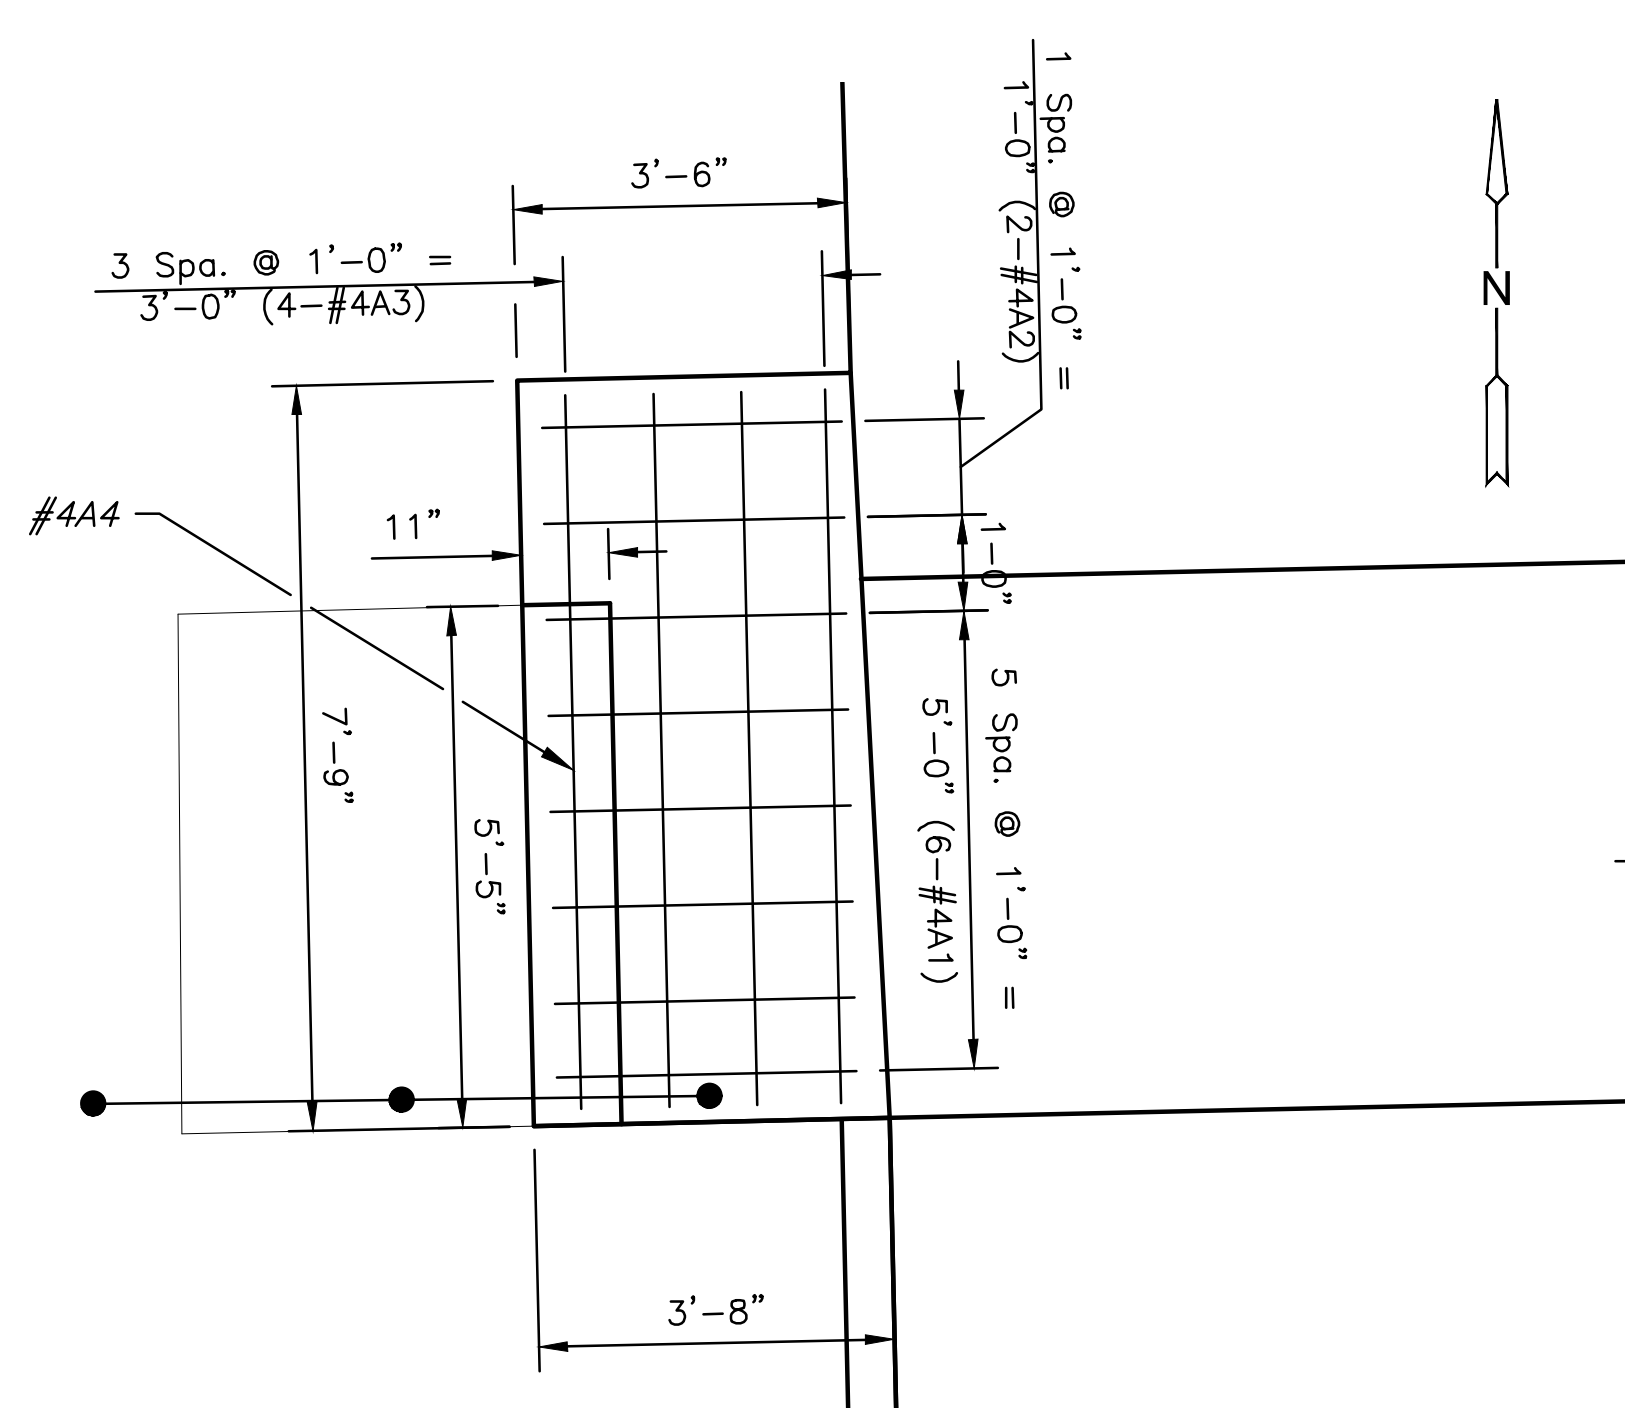


PUBLISHED: Friday, August 23, 2019 @ 03:59PM

J:\CIVIL\1819\DWG\PAV\1819-EDY1.DWG

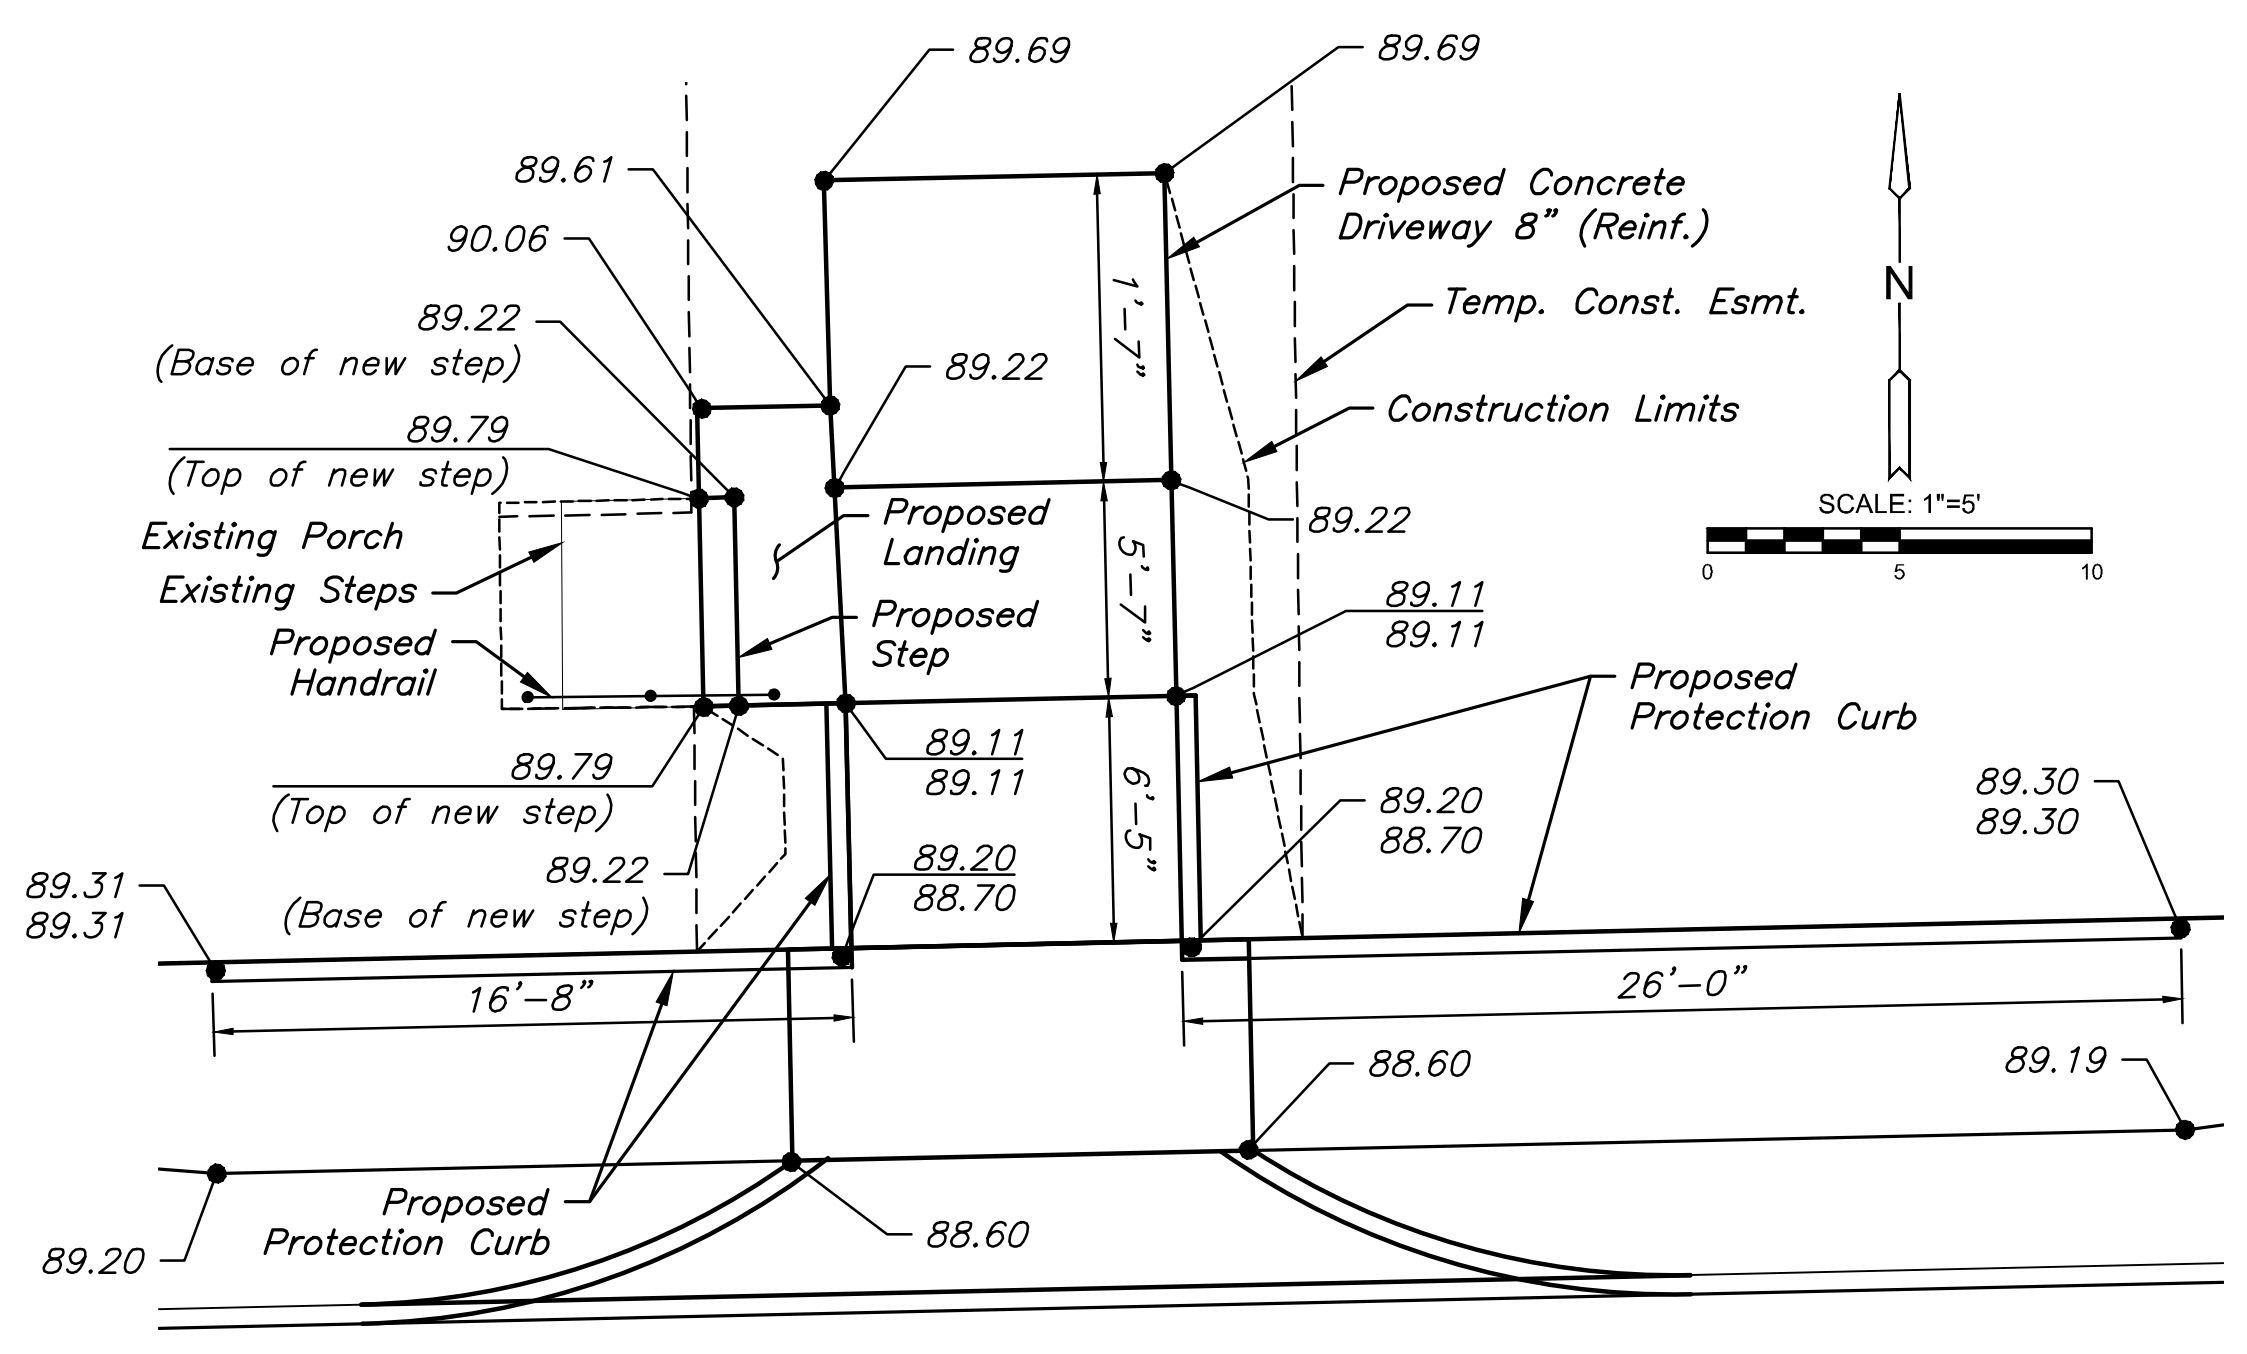


FOR INFORMATION ONLY

BILL OF MATERIAL	
Reinforcing Steel (ASTM A615, Gr. 60)	44 Lbs.
Concrete	0.8 Cu. Yds.

FOR INFORMATION ONLY

BILL OF MATERIALS (BOTH APPROACH SLABS)				
Bar Schedule				
Bar	A1	A2	A3	A4
No.	6	2	4	1
Size	#4	#4	#4	#4
Length	4'-0"	3'-2"	7'-5"	5'-1"

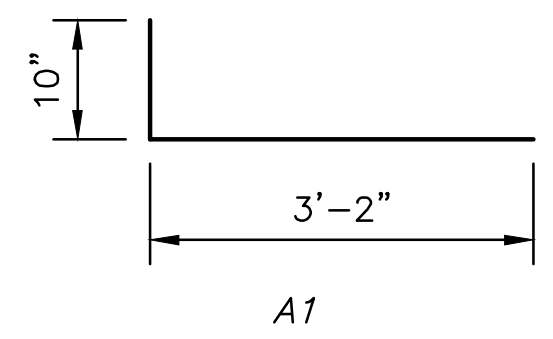

▲ #4 bars @ spacing shown are for 5'-0" wide steps (other widths must be figured).
 *Contractor to confirm step rise and run match existing step rise and run



STREET IMPROVEMENTS FOR
MT. VERNON IMPROVEMENTS
 BROADWAY TO SOUTHEAST BLVD.

©2019 MKEC Engineering All Rights Reserved
 www.mkec.com
 These drawings and their contents, including, but not limited to, all concepts, designs, & lists are the exclusive property of MKEC Engineering (MKEC), and may not be used or reproduced in any way without the express consent of MKEC.

SIDEWALK AND STEPS DETAILS

PROJECT NO.	87 N-0660-01	
DATE	8/19/2019	
SCALE	AS SHOWN	
DESIGNED	DRAWN	CHECKED
JRA	RAM	JRA

NO.	REVISION	DATE

SHEET NO.
67 OF 198