


**MAIN 13, SS #23
(PHASE 2)
PLAN & PROFILE**


REMOVE TREES AS NECESSARY
WITH ENGINEER'S APPROVAL

BM#11 1354.49 City of Wichita Bench Mark Disk in the South end of the East concrete traffic rail on the Hillside Avenue Bridge over Middle Fork Chisholm Creek. 190' South and 26.7' East of the West 1/4 Corner Sec 23, T 26 S, R 1 E.

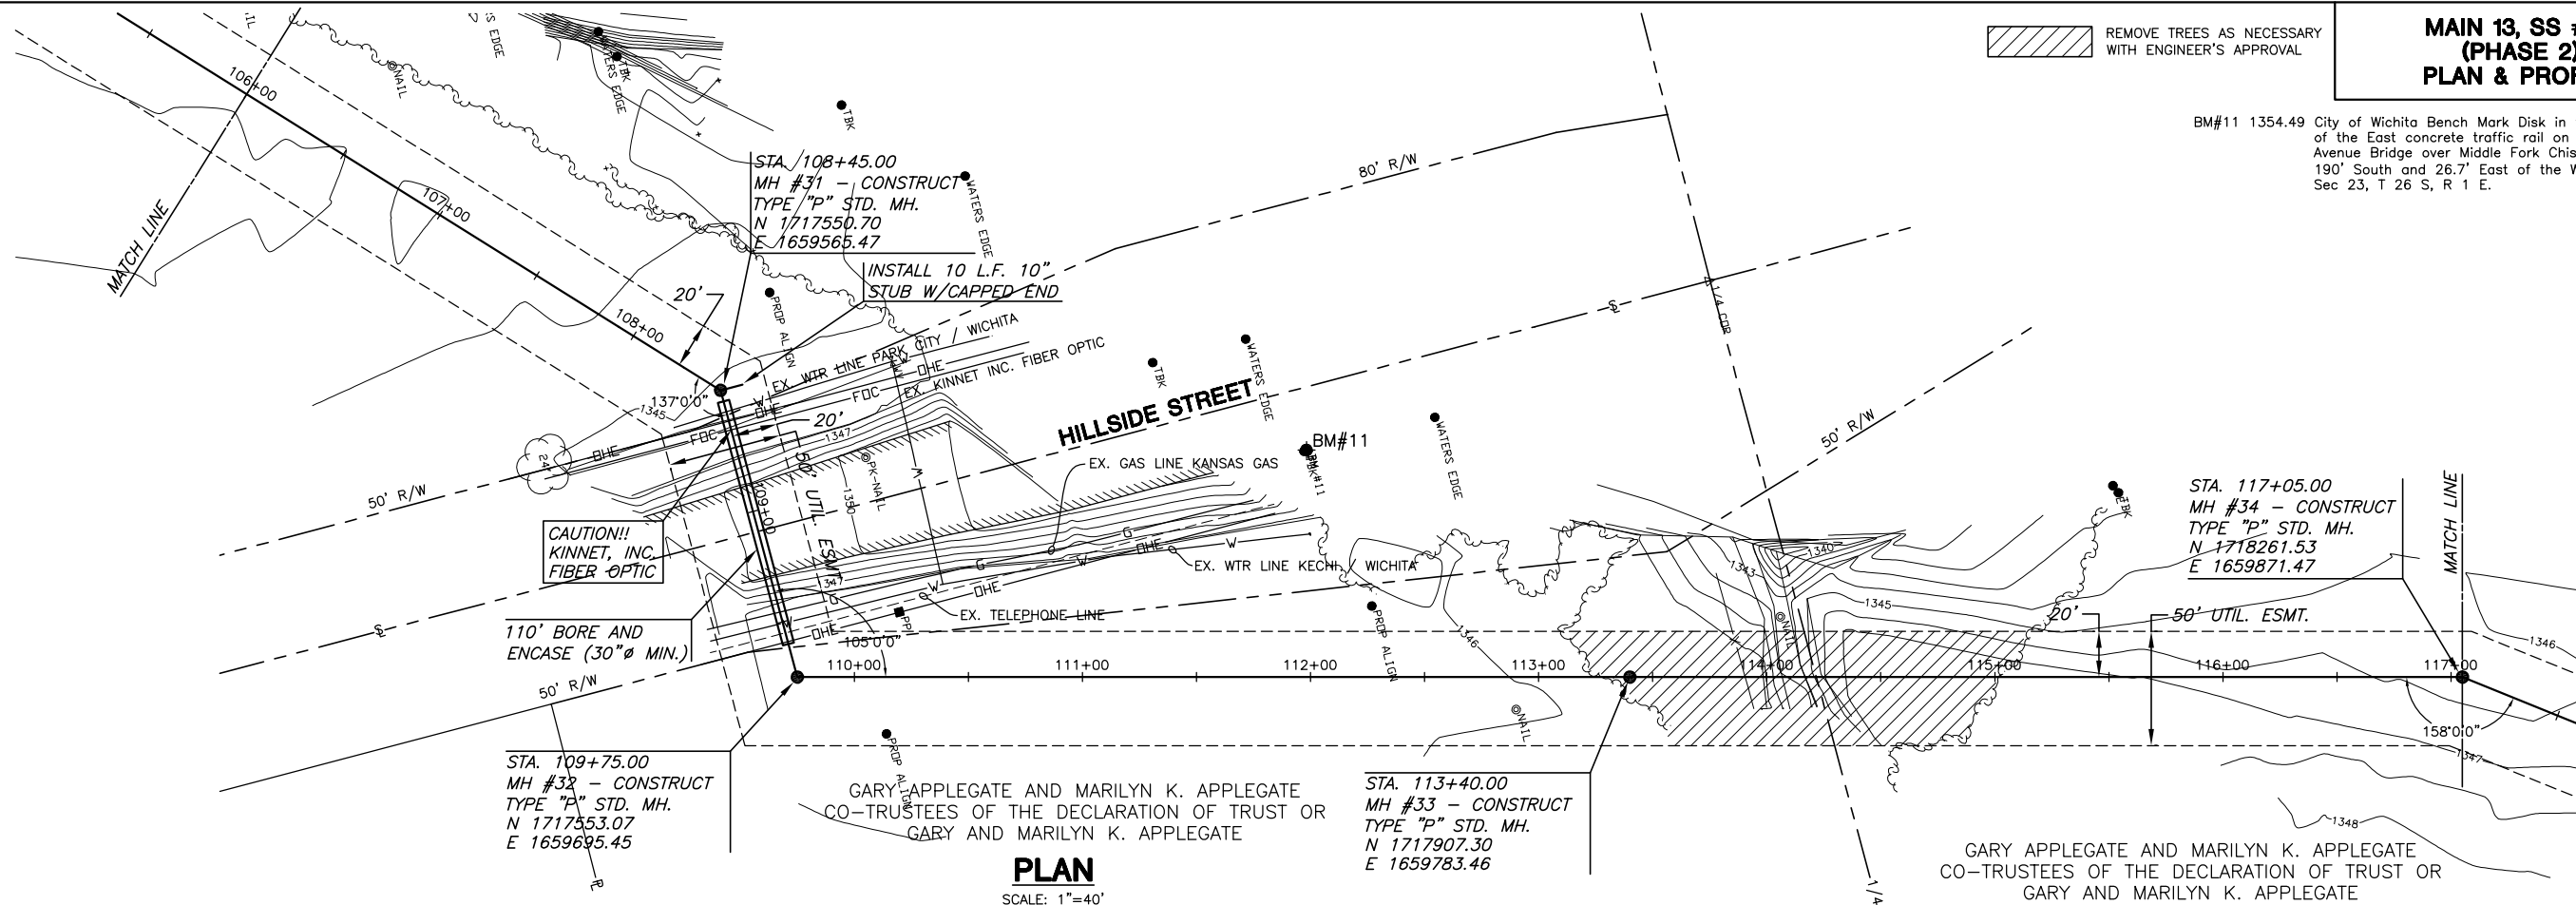

PLAN

SCALE: 1"=40'

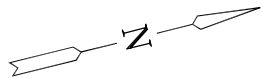

PROFILE

SCALE: HORIZ. 1"=40'
SCALE: VERT. 1"=5'

