


REMOVE TREES AS NECESSARY
 WITH ENGINEER'S APPROVAL

**MAIN 13, SS #23
 (PHASE 2)
 PLAN & PROFILE**

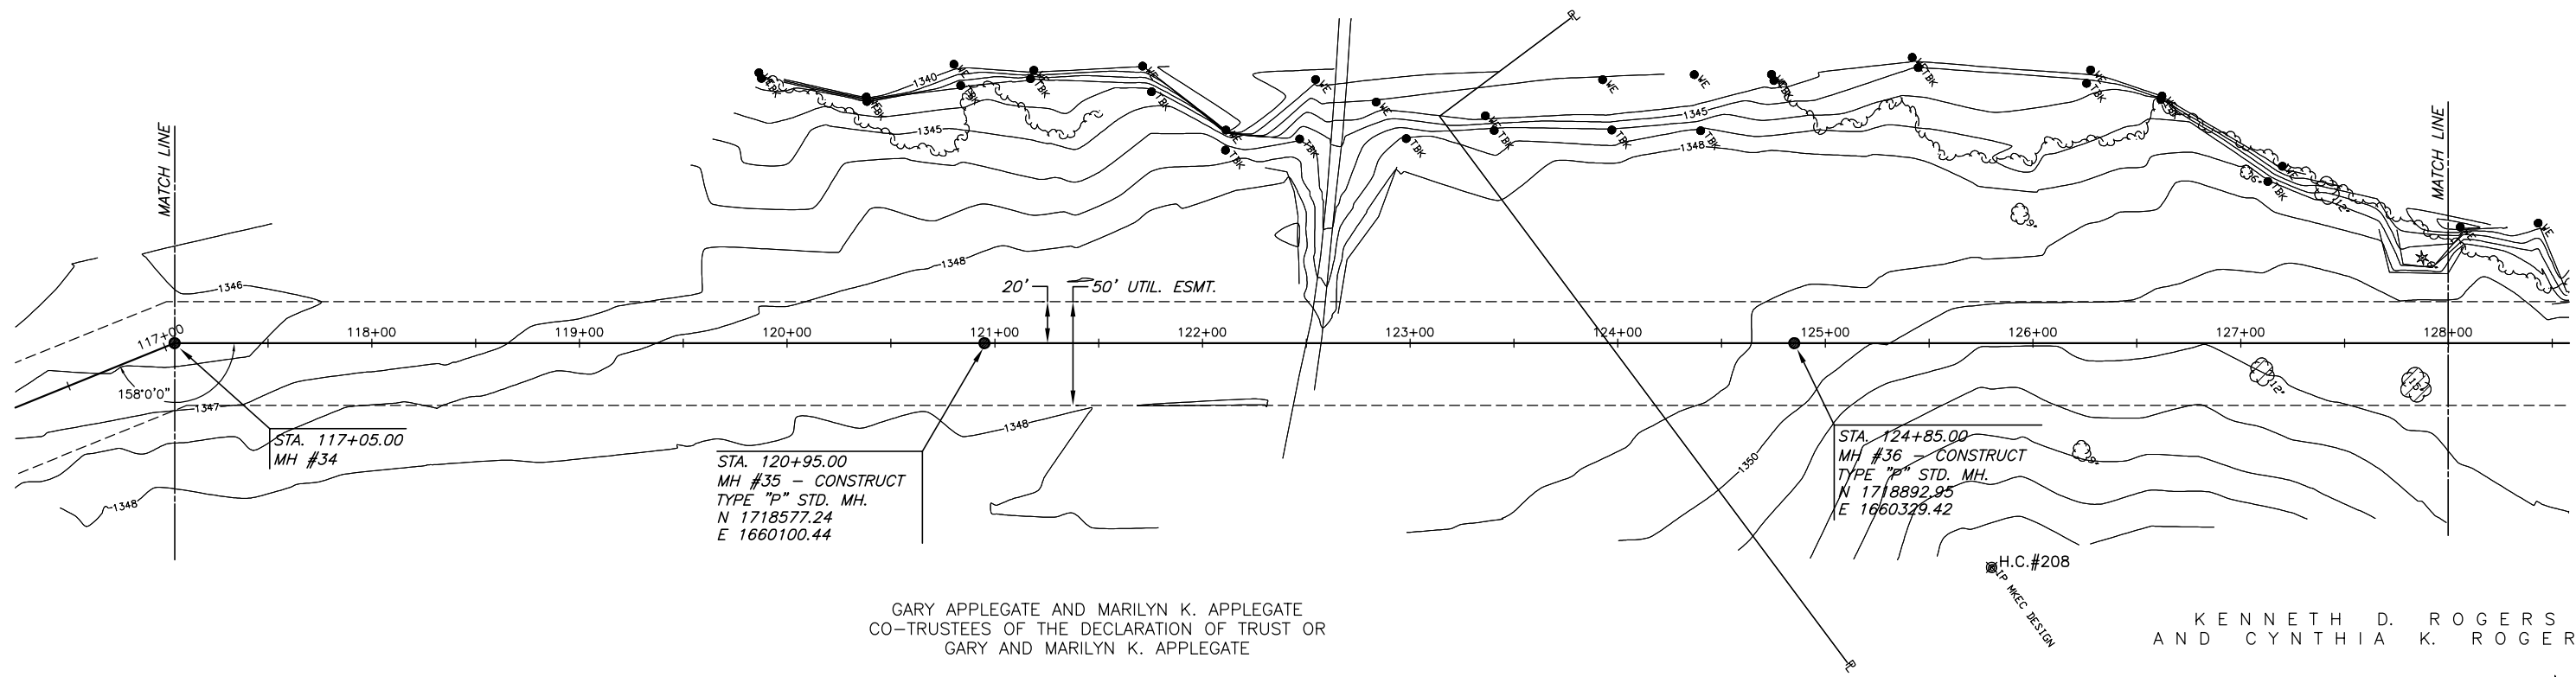

GARY APPLIGATE AND MARILYN K. APPLIGATE
 CO-TRUSTEES OF THE DECLARATION OF TRUST OR
 GARY AND MARILYN K. APPLIGATE

KENNETH D. ROGERS
 AND CYNTHIA K. ROGERS

PLAN
 SCALE: 1"=40'

PROFILE
 SCALE: HORIZ. 1"=40'
 SCALE: VERT. 1"=5'

