

H.C.#209 5/8" Bar with Red "MKEC Design Point" Cap
N=1719427.07 E=1660852.32


H.C.#1827 5/8" Bar with Red "MKEC Design Point" Cap
N=1719896.45 E=1660852.51

REMOVE TREES AS NECESSARY
WITH ENGINEER'S APPROVAL

MAIN 13, SS #23 (PHASE 2) PLAN & PROFILE

KENNETH D. ROGERS
AND CYNTHIA K. ROGERS

DWIGHT M. DIEFENBACH

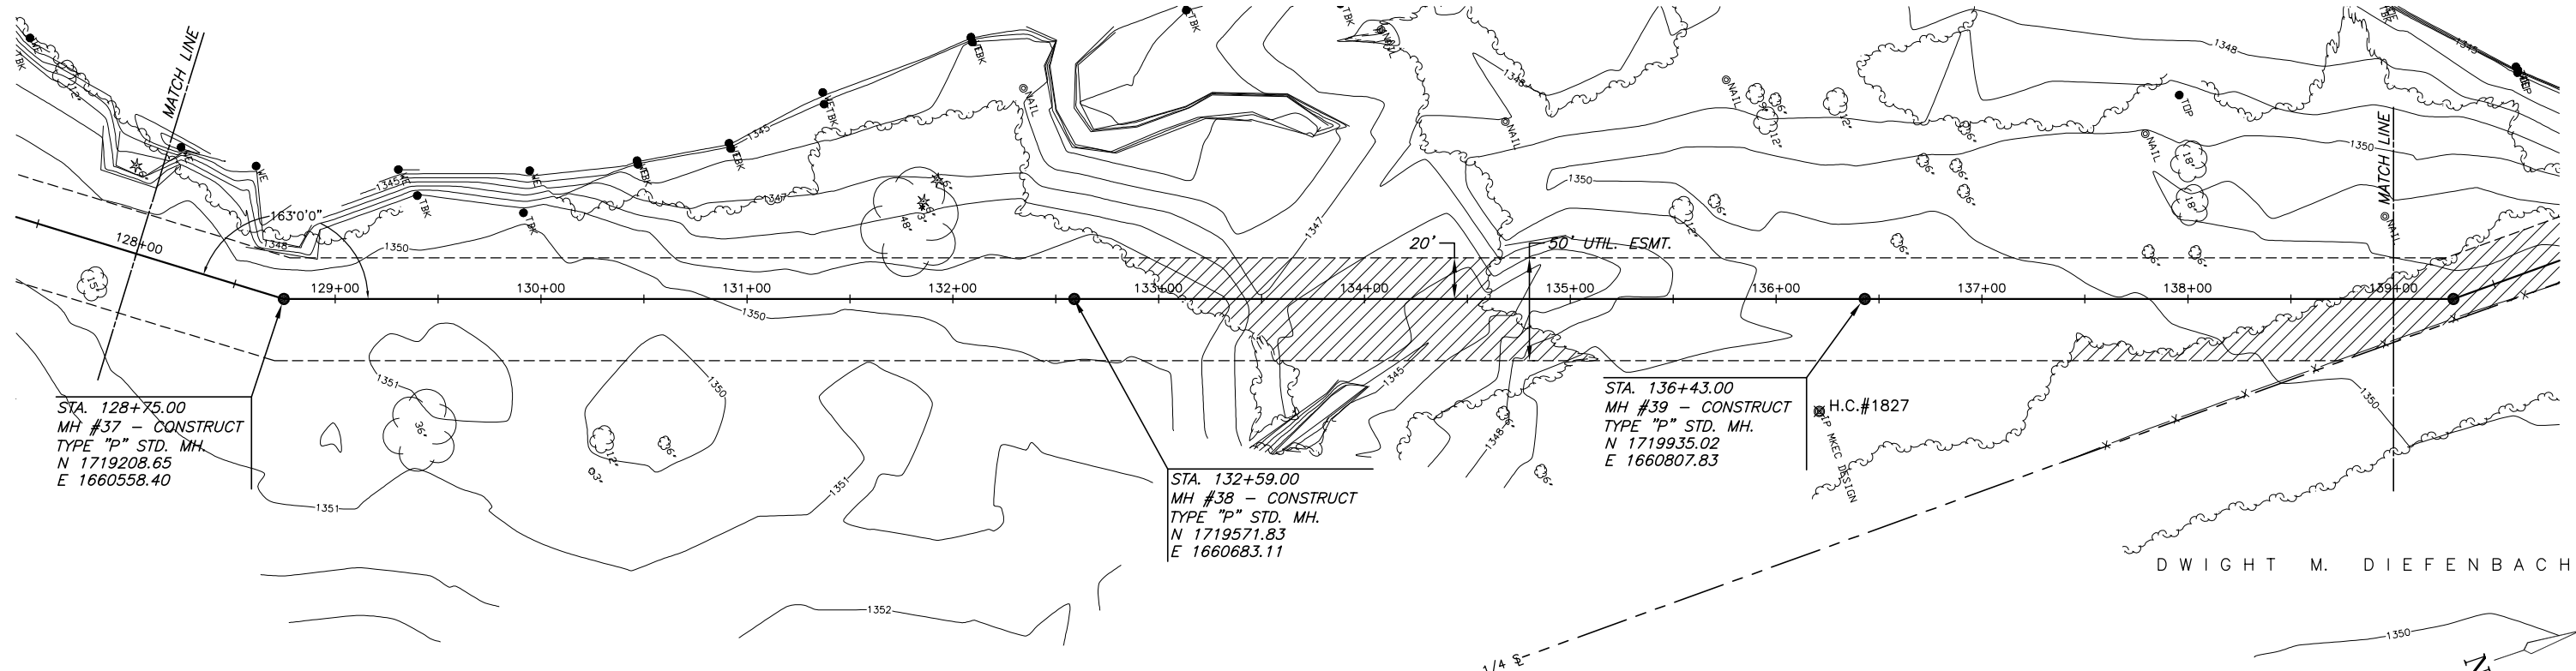

PLAN

SCALE: 1"=40'

H.C.#209

PROFILE

SCALE: HORIZ. 1"=40'
SCALE: VERT. 1"=5'

