
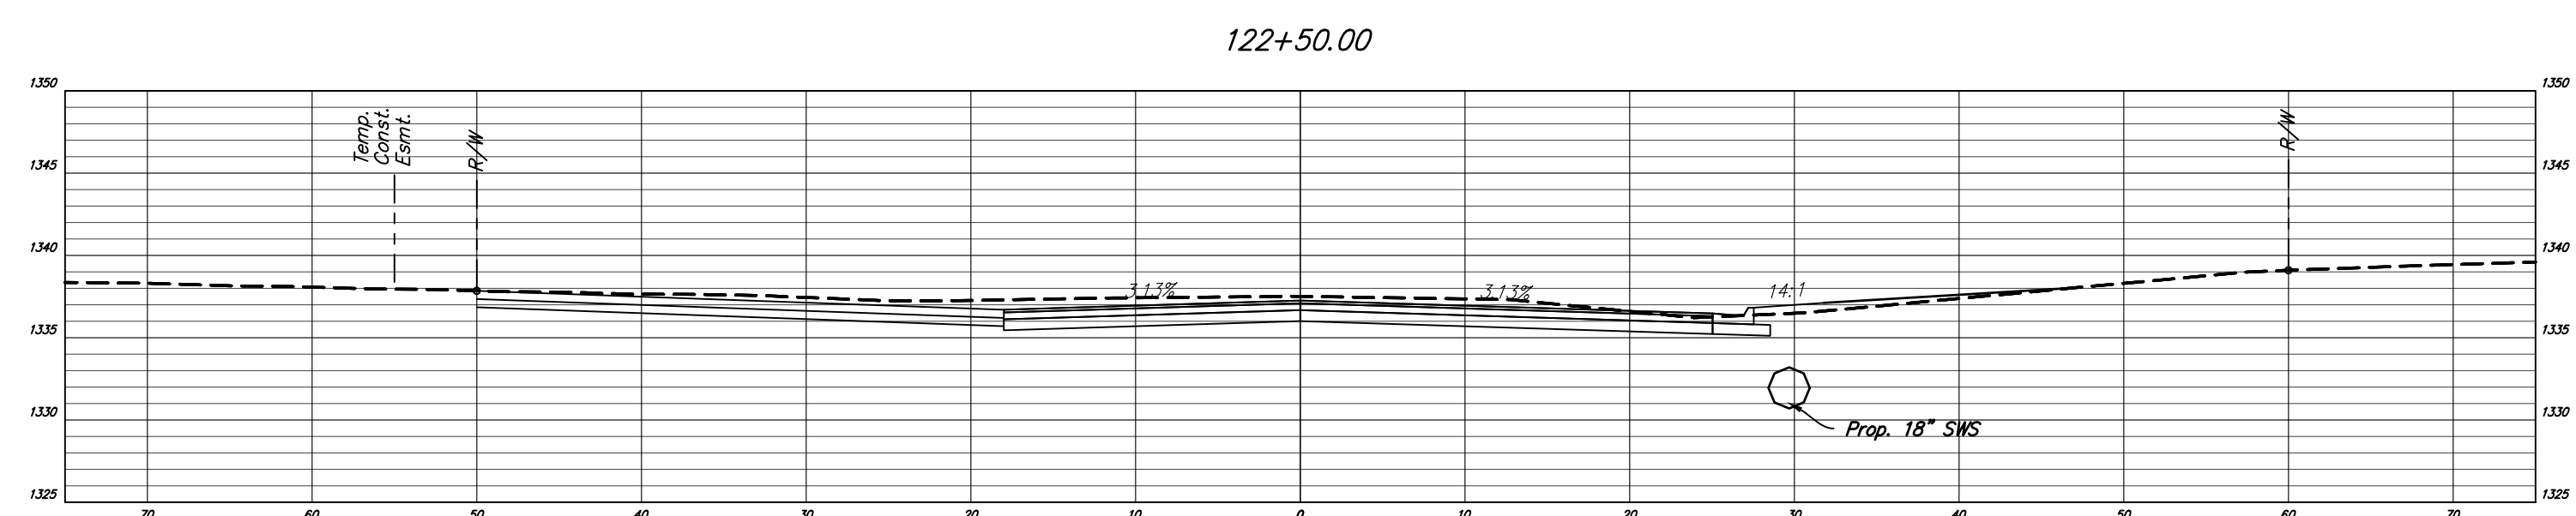
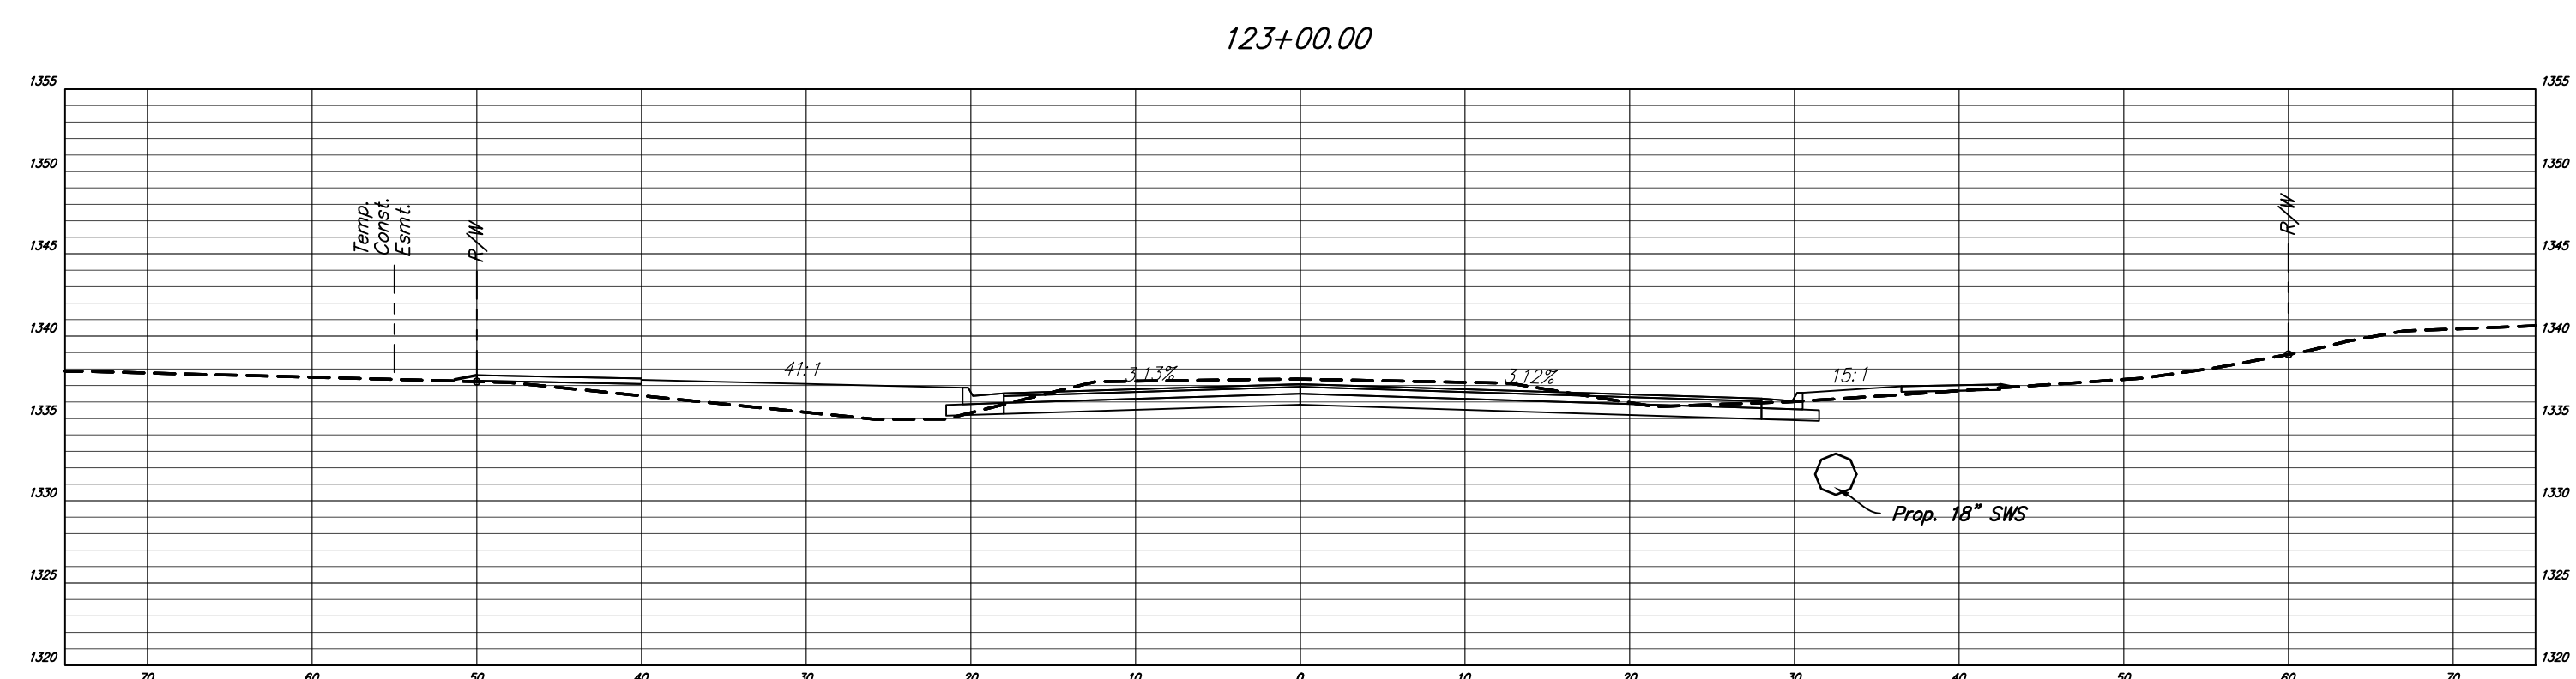
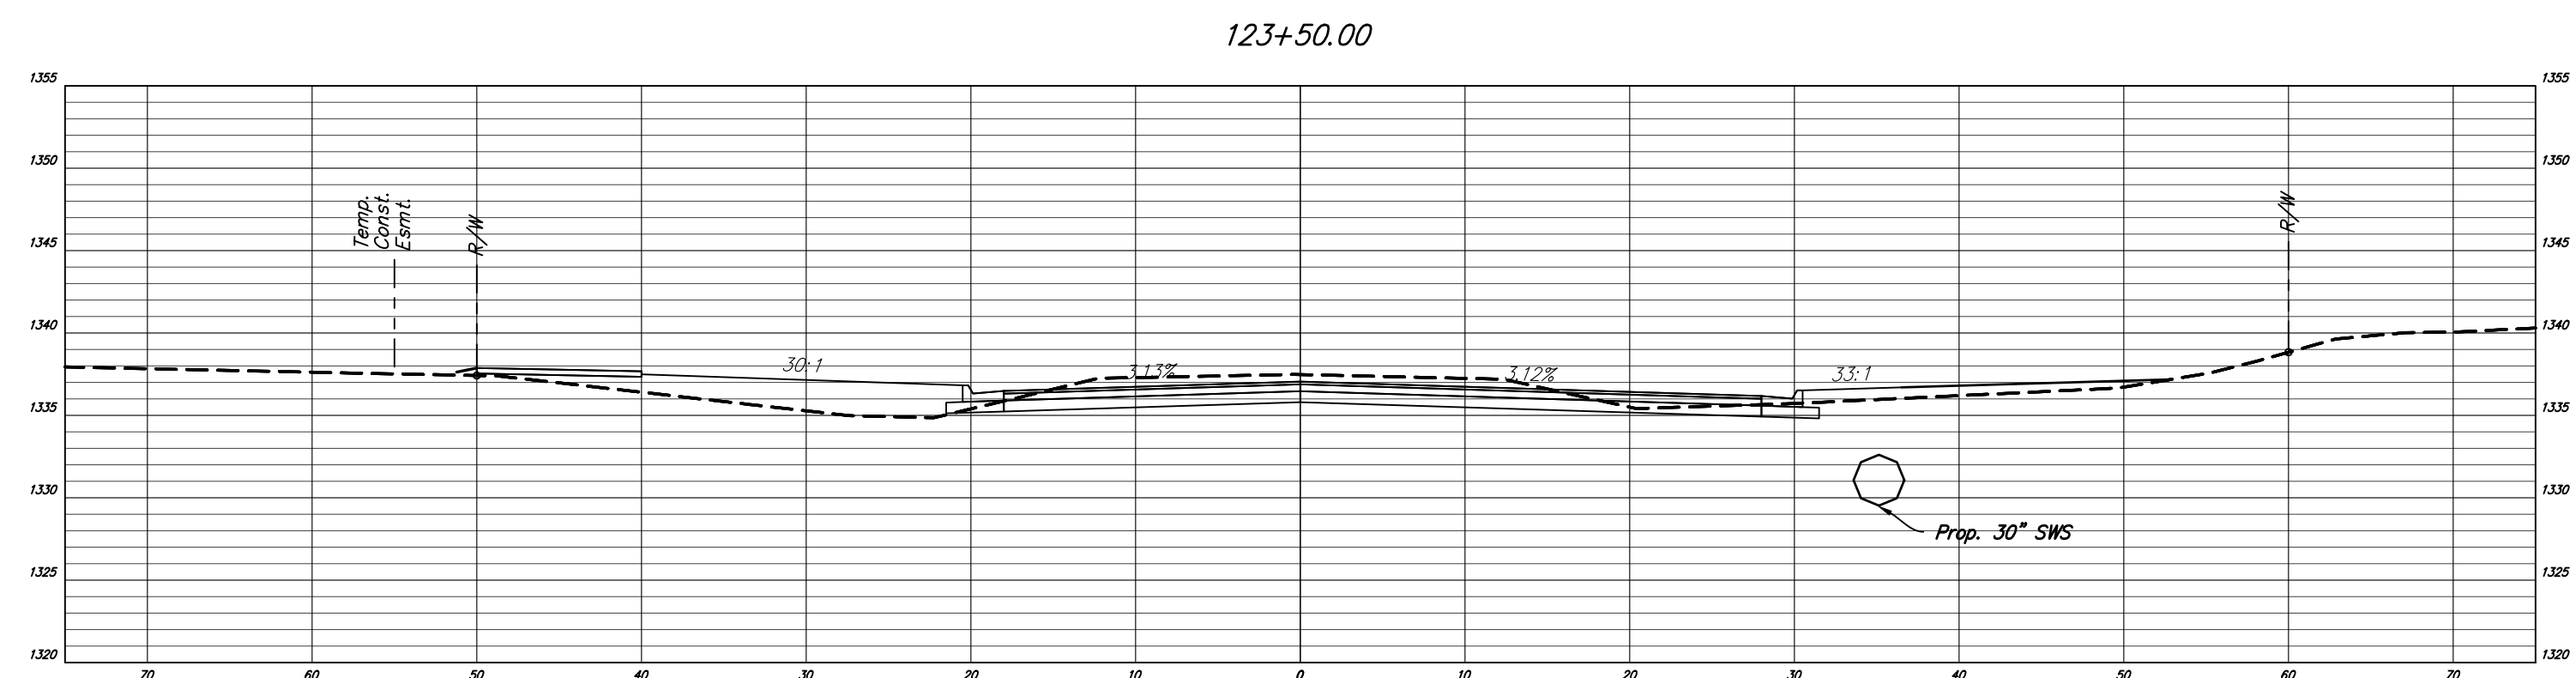
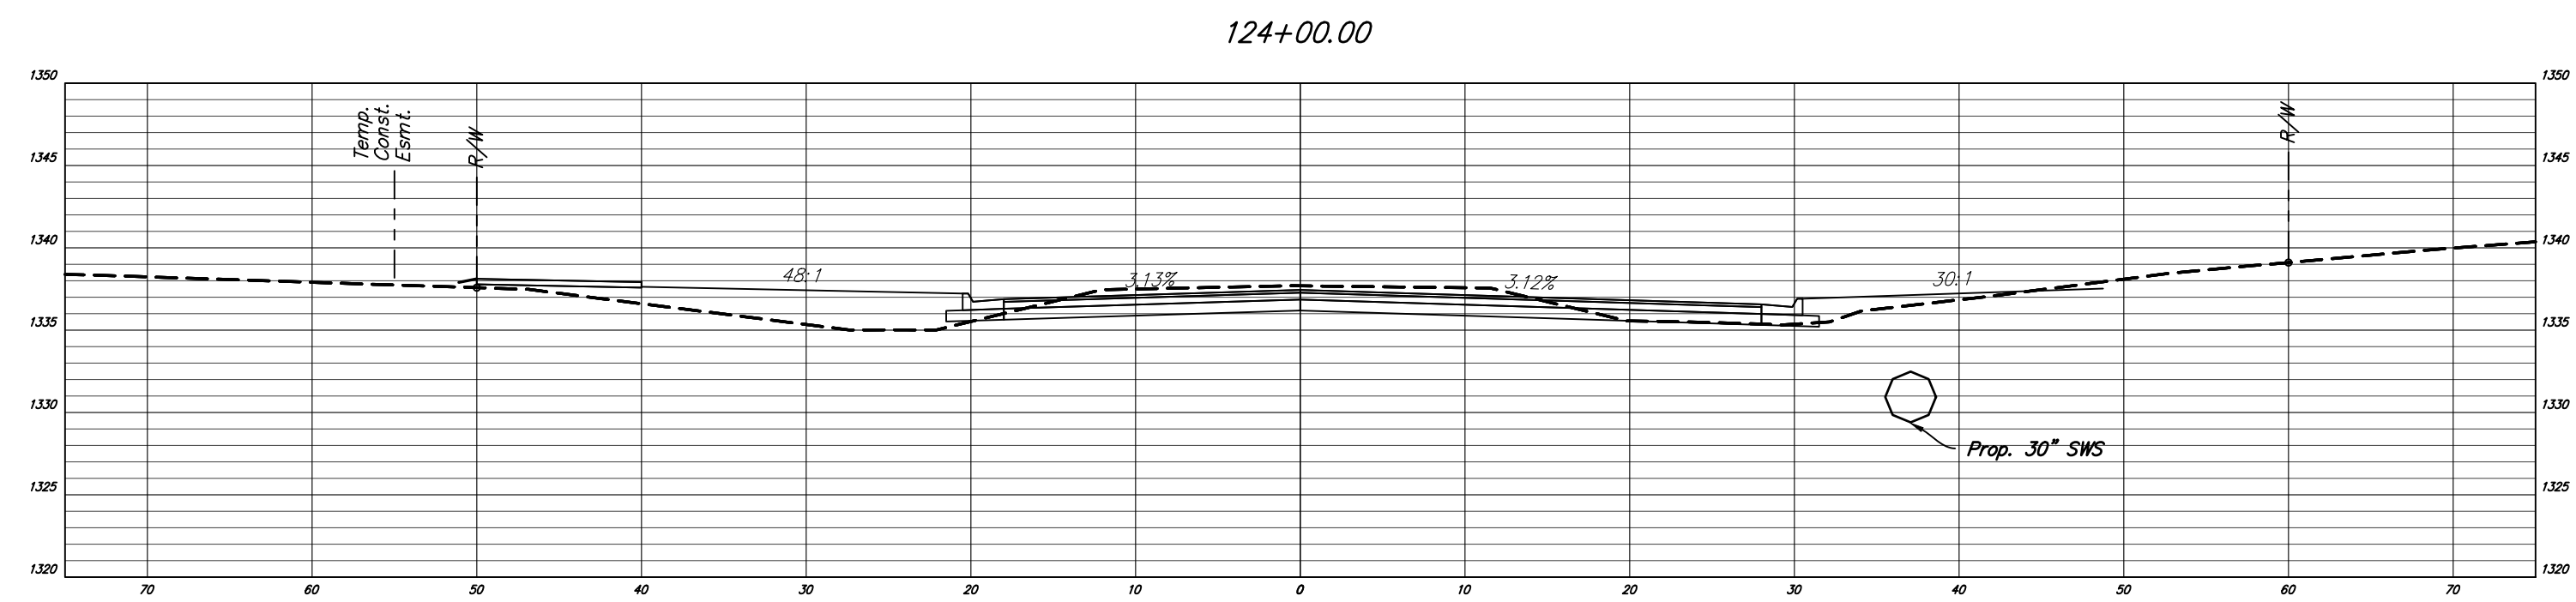


Drawn By: Schwab-Eaton, P.A.
 5/3/2019 2:06 PM
 Plotted:
 File: 15.W011_X_Sections.dwg

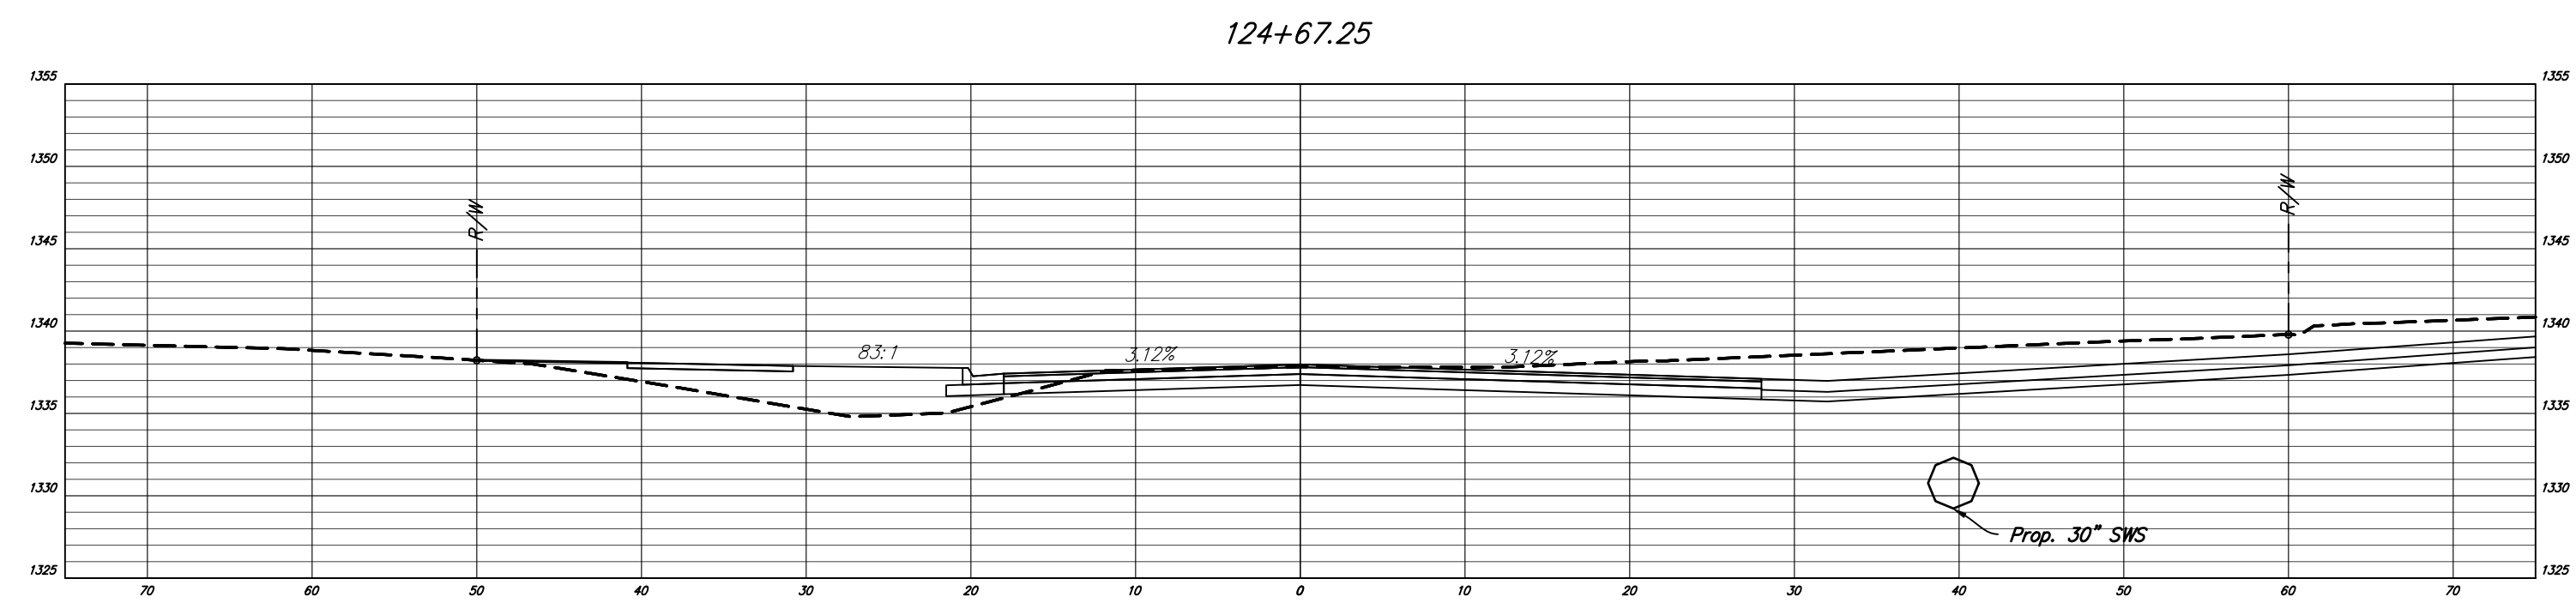

CITY OF WICHITA				
13TH STREET NORTH CROSS SECTIONS				
DESIGNED	MS	DRAWN	JM	SCALE
CHECKED	MS	DATE	09/18	1" = 10'-0"
				SHEET NO.
				106