

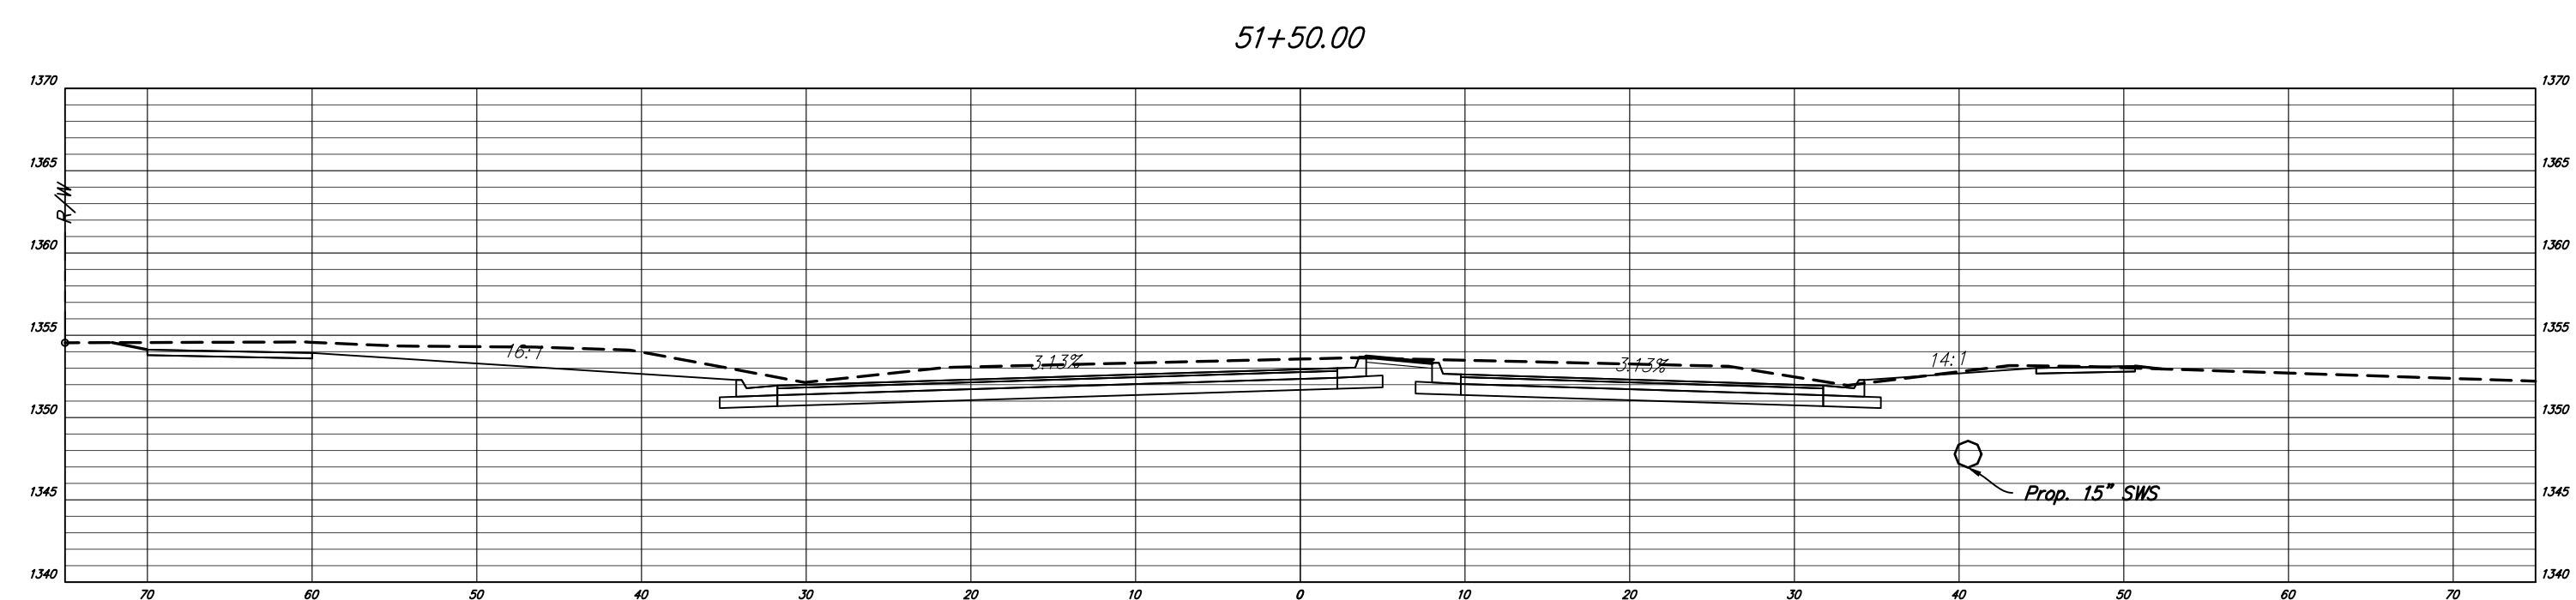
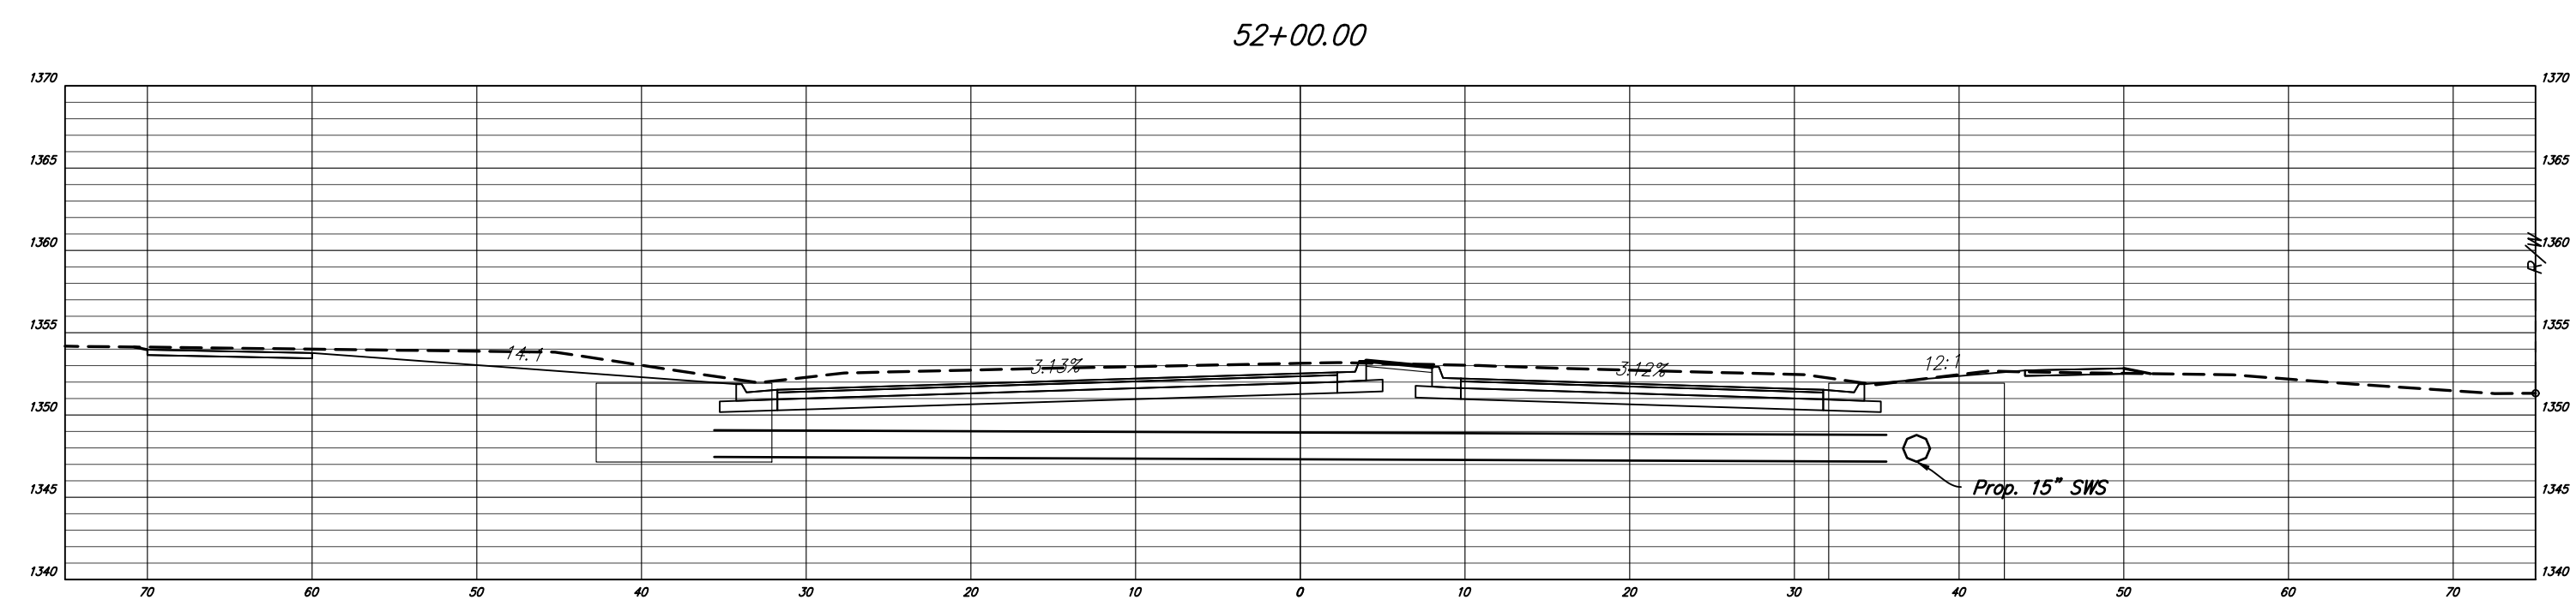


Drawn By: Schwab-Eaton, P.A.
 Plotted: 5/3/2019 2:09 PM
 File: 15.W011_X_Sections.dwg

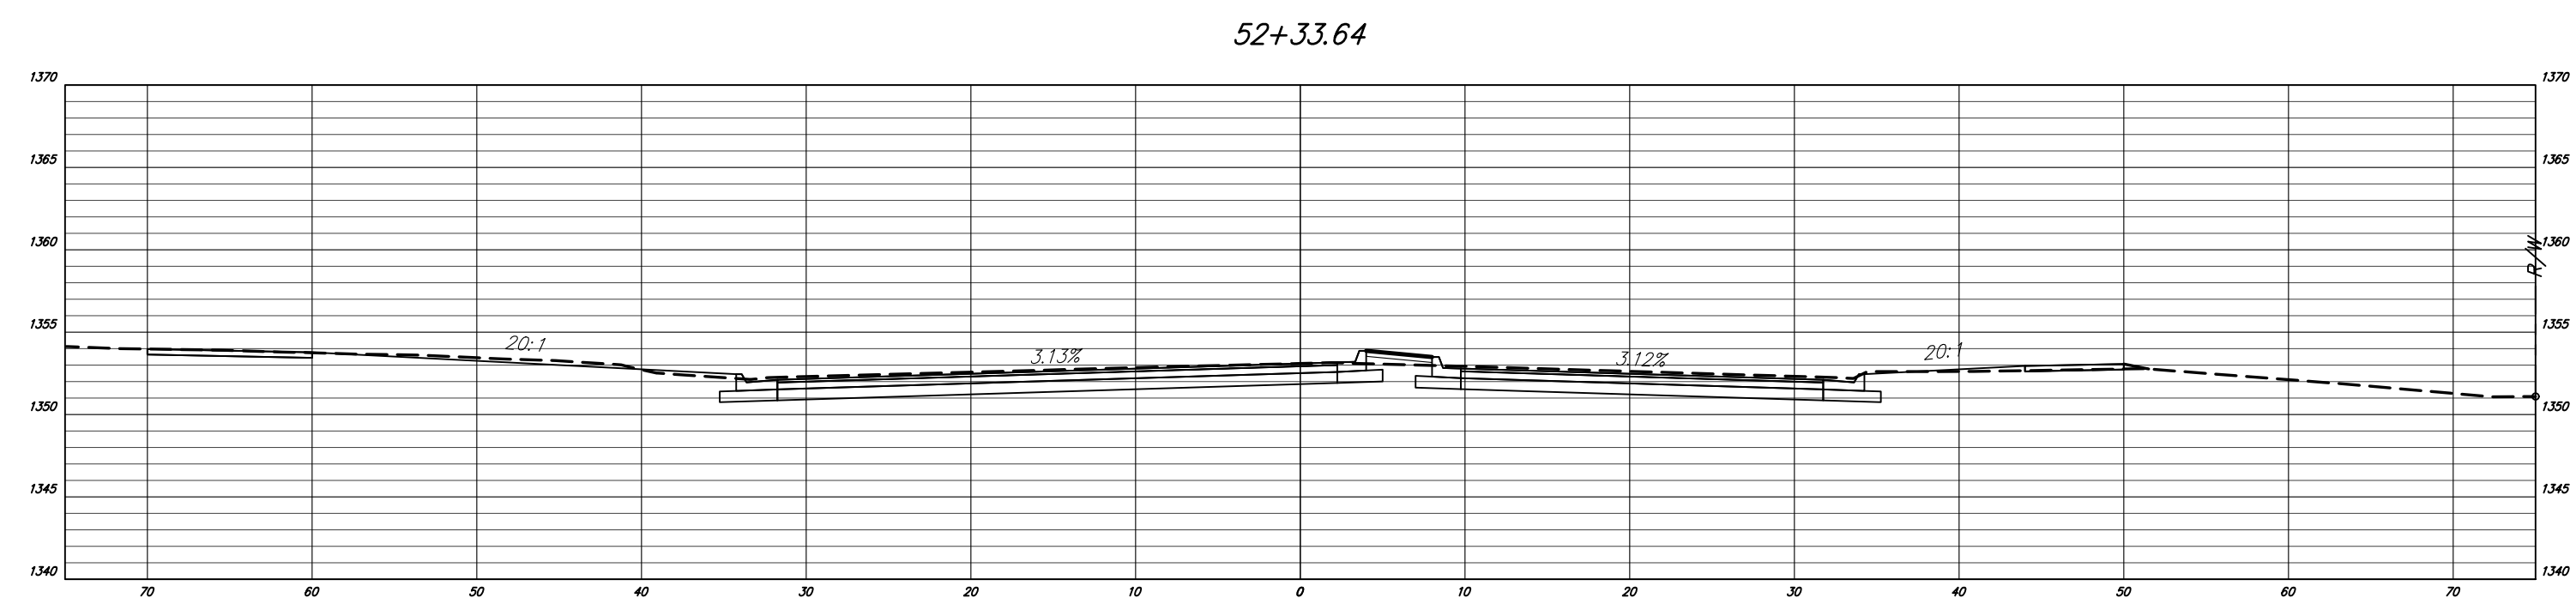

CITY OF WICHITA

135TH STREET WEST
 CROSS SECTIONS

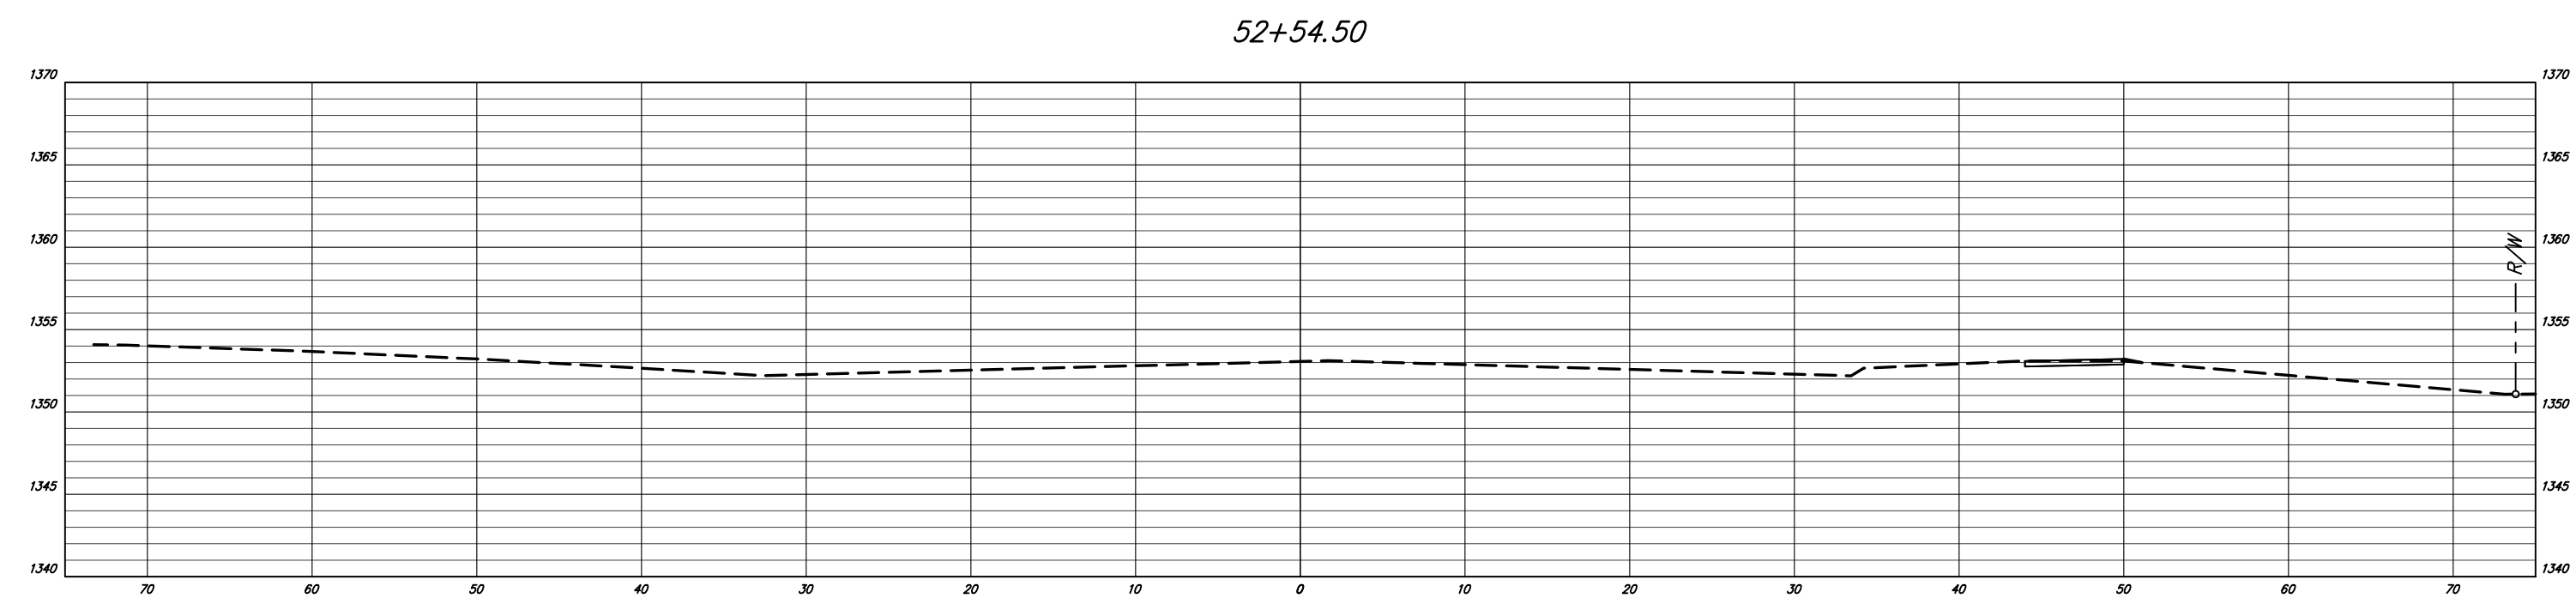

DESIGNED	MS	DRAWN	JM	SCALE	1" = 10'-0"	SHEET NO.	114
CHECKED	MS	DATE	09/18				