



POINT NO.	NORTHING	EASTING	STATION	OFFSET	DESCRIPTION	POINT NO.	NORTHING	EASTING	STATION	OFFSET	DESCRIPTION
1256	1693196.737	1604880.805	127+44.19	30.5' Rt.	Back Curb	1273	1693254.636	1605225.448	130+93.57	22.35' Rt.	Back Curb
1257	1693233.247	1604950.113	128+18.00	4.25' Rt.	Back Median Curb	1274	1693296.992	1605202.195	130+76.59	22.89' Lt.	Back Curb
1258	1693241.660	1604948.901	128+18.00	4.25' Lt.	Back Median Curb	1275	1693299.838	1605218.967	130+93.60	23.31' Lt.	Back Curb
1259	1693242.516	1604954.839	128+24.00	4.25' Lt.	Median Transition	1276	1693307.796	1605265.857	131+41.15	24.5' Lt.	Back Curb
1260	1693234.103	1604956.052	128+24.00	4.25' Rt.	Median Transition	1277	1693264.776	1605305.080	131+73.83	23.68' Rt.	Back Curb
1261	1693208.515	1604962.529	128+26.76	30.5' Rt.	Back Curb	1278	1693266.292	1605316.984	131+85.83	23.87' Rt.	Back Curb
1262	1693211.065	1604980.221	128+44.63	30.5' Rt.	Back Curb	1279	1693271.095	1605354.712	132+23.86	24.5' Rt.	Back Curb
1263	1693191.664	1605003.070	128+64.48	52.96' Rt.	Back Curb	1280	1693295.345	1605351.217	132+23.86	0' Rt.	End Pavement
1264	1693192.138	1605027.066	128+88.30	55.92' Rt.	Back Curb	1281	1693319.594	1605347.722	132+23.86	24.5' Lt.	Back Curb
1265	1693210.148	1605026.710	128+90.52	38.04' Rt.	Back Curb	1369	1693145.236	1604544.357	124+09.25	60.5' Rt.	30' Rad. Pt.
1266	1693223.487	1605031.461	128+97.12	25.51' Rt.	Back Curb	1370	1693148.696	1604660.305	125+25.25	60.5' Rt.	30' Rad. Pt.
1267	1693230.338	1605043.853	129+10.36	20.5' Rt.	Back Curb	1371	1693191.269	1604983.074	128+44.63	50.5' Rt.	20' Rad. Pt.
1268	1693231.856	1605054.385	129+21.00	20.5' Rt.	Back Curb	1372	1693210.543	1605046.706	129+10.36	40.5' Rt.	20' Rad. Pt.
1269	1693233.567	1605066.262	129+33.00	20.5' Rt.	Back Curb	1400	1693052.119	1602220.299	100+83.45	84.25' Rt.	50' Rad. Pt.
1270	1693281.015	1605108.063	129+81.15	20.5' Lt.	Back Curb	1401	1693047.295	1602051.862	99+15.14	84.25' Rt.	50' Rad. Pt.
1271	1693240.436	1605113.922	129+81.16	20.5' Rt.	Back Curb	1402	1693215.765	1602048.455	99+16.36	84.25' Lt.	50' Rad. Pt.
1272	1693252.489	1605208.584	130+76.57	22.07' Rt.	Back Curb	1403	1693220.593	1602216.892	100+85.07	84.25' Lt.	50' Rad. Pt.

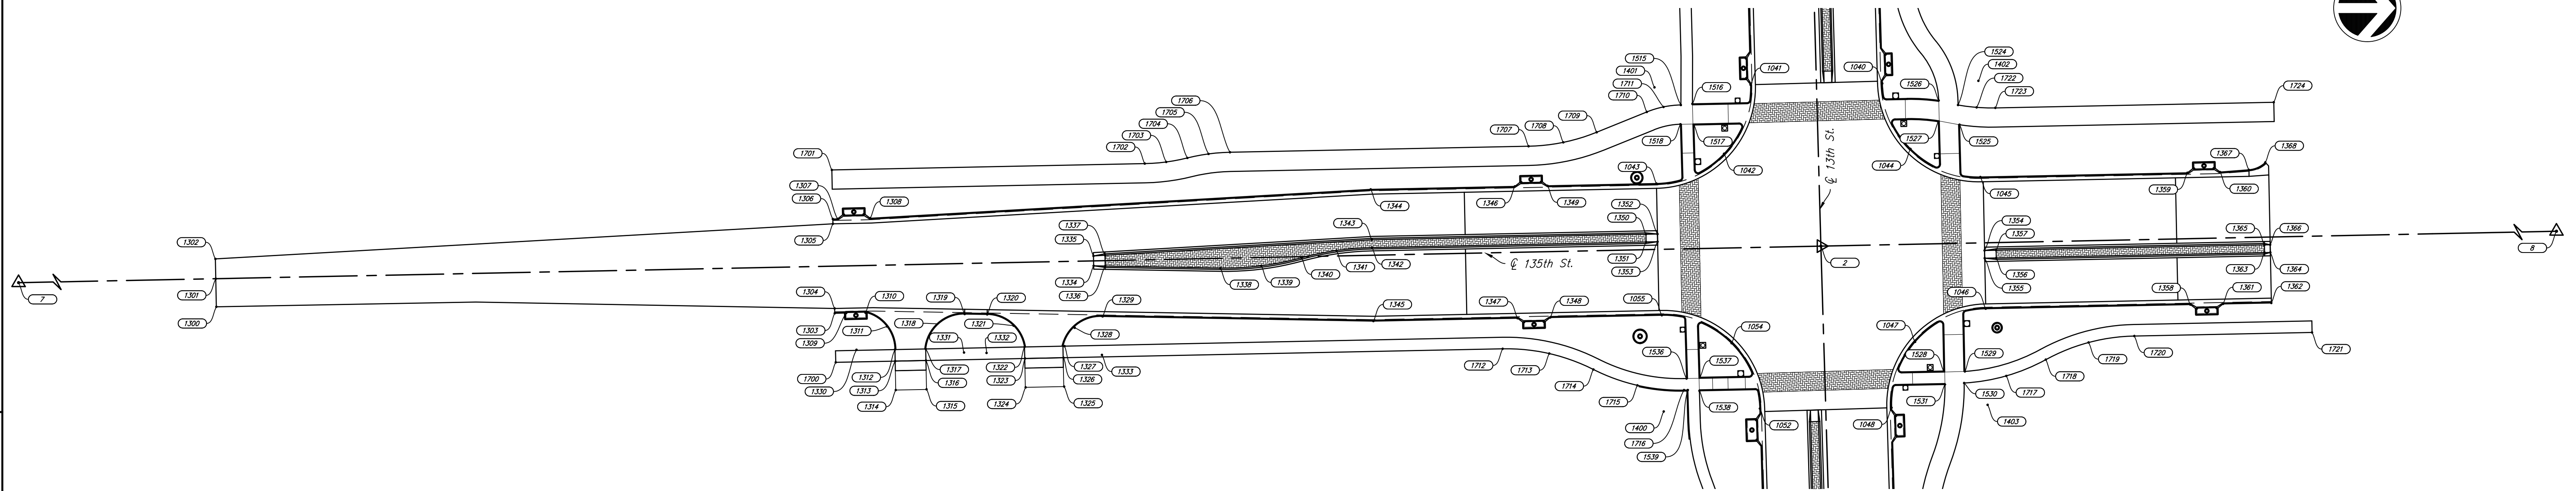

POINT NO.	NORTHING	EASTING	STATION	OFFSET	DESCRIPTION	POINT NO.	NORTHING	EASTING	STATION	OFFSET	DESCRIPTION
1	1693061.285	1599492.272	49+81.02	2,643.03' Lt.	P.O.T.	1319	1692688.512	1602169.692	45+54.05	26.28' Rt.	Back Curb
2	1693133.843	1602134.374	50+00.00	0' Rt.	P.I.	1320	1692700.223	1602169.894	45+65.75	26.72' Rt.	Back Curb
3	1693211.551	1604738.308	50+25.20	2,604.97' Rt.	P.C.	1321	1692714.000	1602175.727	45+79.40	32.83' Rt.	Back Curb
4	1693212.735	1604777.984	50+25.59	2,644.66' Rt.	P.L.	1322	1692719.636	1602186.782	45+84.82	44' Rt.	Back Curb
5	1693218.397	1604817.273	50+30.46	2,684.06' Rt.	P.T.	1323	1692719.758	1602192.781	45+84.82	50' Rt.	Edge Concrete
6	1693553.846	1607144.958	53+18.92	5,018.03' Rt.	P.O.T.	1324	1692720.062	1602207.778	45+84.82	65' Rt.	Edge Concrete
7	1690501.492	1602187.750	23+67.11	0' Rt.	P.O.T.	1325	1692740.058	1602207.372	46+04.82	65' Rt.	Edge Concrete
8	1695764.586	1602081.335	76+31.28	0' Rt.	P.O.T.	1326	1692739.754	1602192.375	46+04.82	50' Rt.	Edge Concrete
1300	1692299.312	1602165.909	41+65.00	14.61' Rt.	Edge Asphalt	1327	1692739.632	1602186.377	46+04.82	44' Rt.	Back Curb
1301	1692299.016	1602151.302	41+65.00	0' Rt.	Begin Pavement	1328	1692746.810	1602175.141	46+12.22	32.91' Rt.	Back Curb
1302	1692298.807	1602141.019	41+65.00	10.29' Lt.	Edge Asphalt	1329	1692759.455	1602170.913	46+24.95	28.94' Rt.	Back Curb
1303	1692620.945	1602169.279	44+86.50	24.5' Rt.	Back Curb	1330	1692632.259	1602188.246	44+97.43	43.69' Rt.	20' Rad. Pt.
1304	1692620.894	1602166.780	44+86.50	22' Rt.	Edge Asphalt	1331	1692688.168	1602189.689	45+53.30	46.27' Rt.	20' Rad. Pt.
1305	1692620.002	1602122.789	44+86.50	22' Lt.	Edge Asphalt	1332	1692699.879	1602189.891	45+65.00	46.71' Rt.	20' Rad. Pt.
1306	1692619.952	1602120.289	44+86.50	24.5' Lt.	Back Curb	1333	1692759.912	1602190.924	46+25.00	48.96' Rt.	20' Rad. Pt.
1307	1692622.409	1602120.239	44+88.96	24.5' Lt.	Back Curb	1334	1692755.614	1602144.609	46+21.64	2.57' Rt.	Median Transition
1308	1692639.405	1602119.895	45+05.96	24.5' Lt.	Back Curb	1335	1692755.510	1602139.480	46+21.64	2.57' Lt.	Median Transition
1309	1692626.901	1602169.158	44+92.46	24.5' Rt.	Back Curb	1336	1692761.617	1602144.712	46+27.64	2.79' Rt.	Back Median Curb
1310	1692637.567	1602168.984	45+03.12	24.54' Rt.	Back Curb	1337	1692761.504	1602139.134	46+27.64	2.79' Lt.	Back Median Curb
1311	1692648.159	1602176.115	45+13.57	31.89' Rt.	Back Curb	1338	1692821.460	1602145.742	46+87.45	5.03' Rt.	Back Median Curb
1312	1692652.259	1602188.148	45+17.42	44' Rt.	Back Curb	1339	1692842.781	1602144.589	47+08.79	4.31' Rt.	Back Median Curb
1313	1692652.381	1602194.196	45+17.42	50.05' Rt.	Sidewalk	1340	1692868.722	1602140.420	47+29.81	0.57' Rt.	Back Median Curb
1314	1692652.686	1602209.193	45+17.42	65.05' Rt.	Edge Concrete	1341	1692881.877	1602136.629	47+48.04	2.85' Lt.	Back Median Curb
1315	1692668.682	1602208.869	45+33.42	65.05' Rt.	Edge Concrete	1342	1692900.361	1602135.108	47+66.55	4' Lt.	Back Median Curb
1316	1692668.377	1602193.823	45+33.42	50' Rt.	Sidewalk	1343	1692900.313	1602131.108	47+66.58	8' Lt.	Back Median Curb
1317	1692668.256	1602187.824	45+33.42	44' Rt.	Back Curb	1344	1692899.701	1602104.865	47+66.50	34.25' Lt.	Back Curb
1318	1692674.830	1602174.787	45+40.26	31.1' Rt.	Back Curb	1345	1692901.090	1602173.351	47+66.50	34.25' Rt.	Back Curb

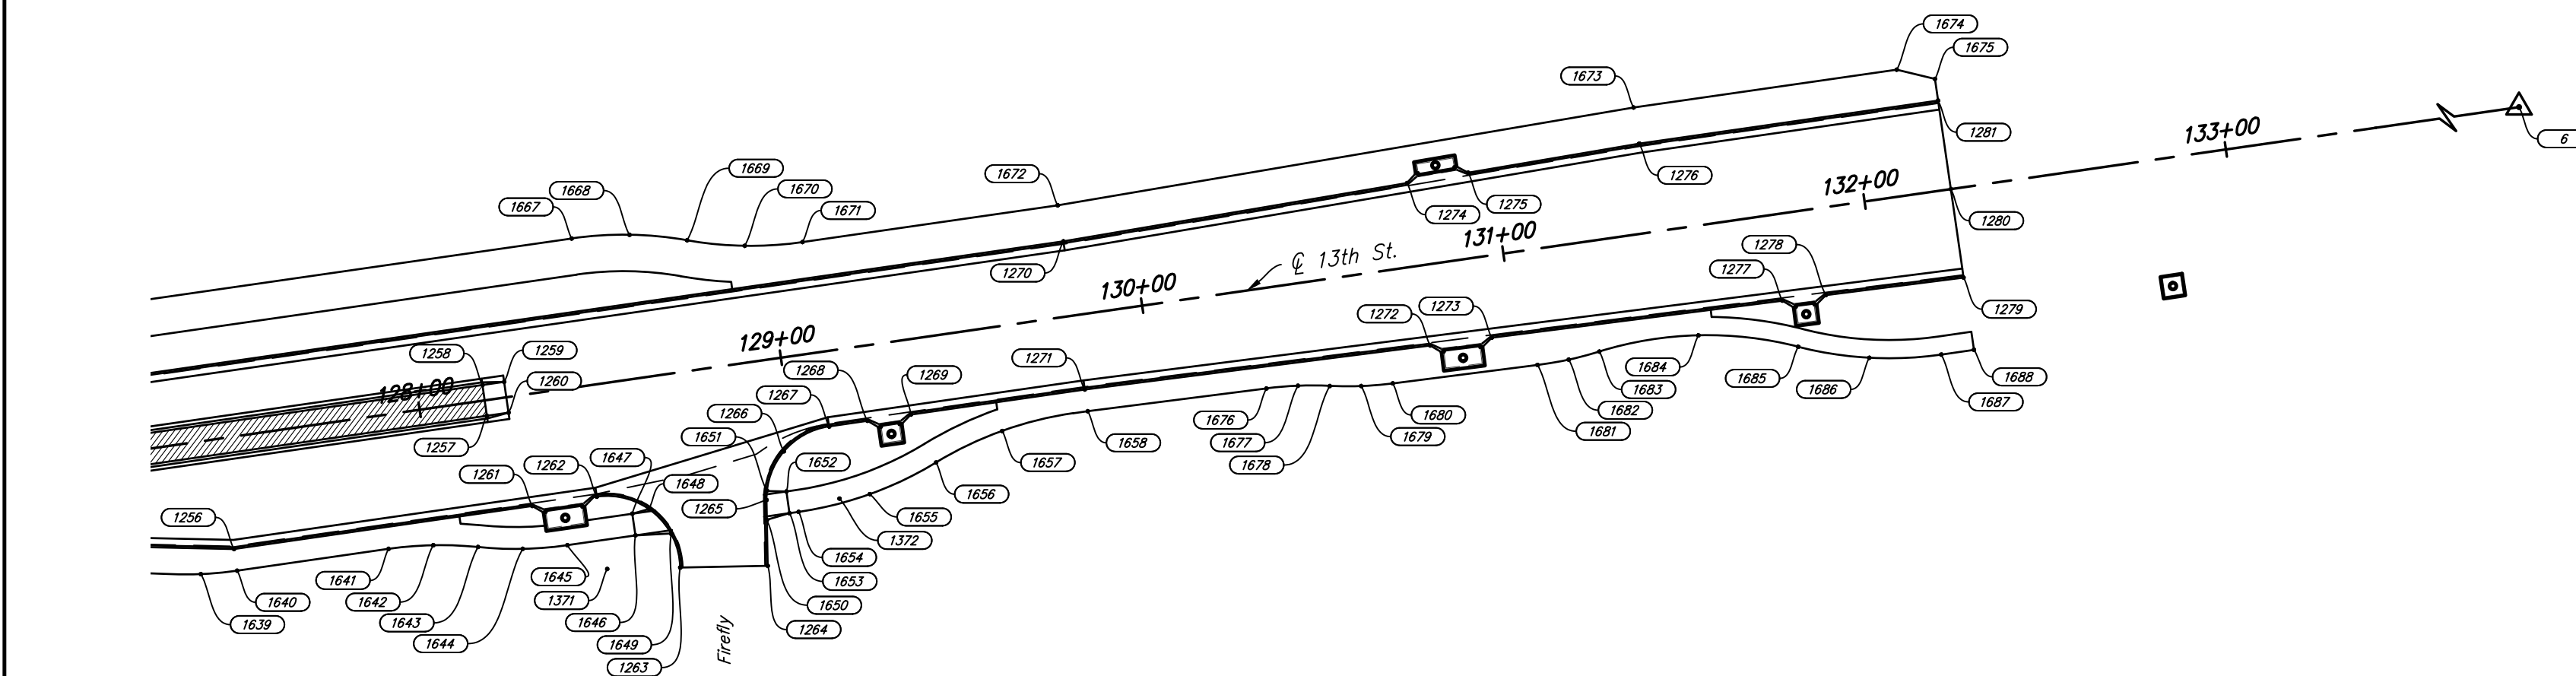

CITY OF WICHITA

PAVING BUBBLE MAP

Schwab Eaton

DESIGNED	MS	DRAWN	JM	SCALE	1" = 40'-0"	SHEET NO.	22
CHECKED	MS	DATE	09/18				

Drawn By: Schwab-Eaton, P.A.
 Plotted: 5/3/2019 1:43 PM
 File: 15-W01 Pave Bubble.dwg