


1380 Vertical Scale: 1"=5' 1380

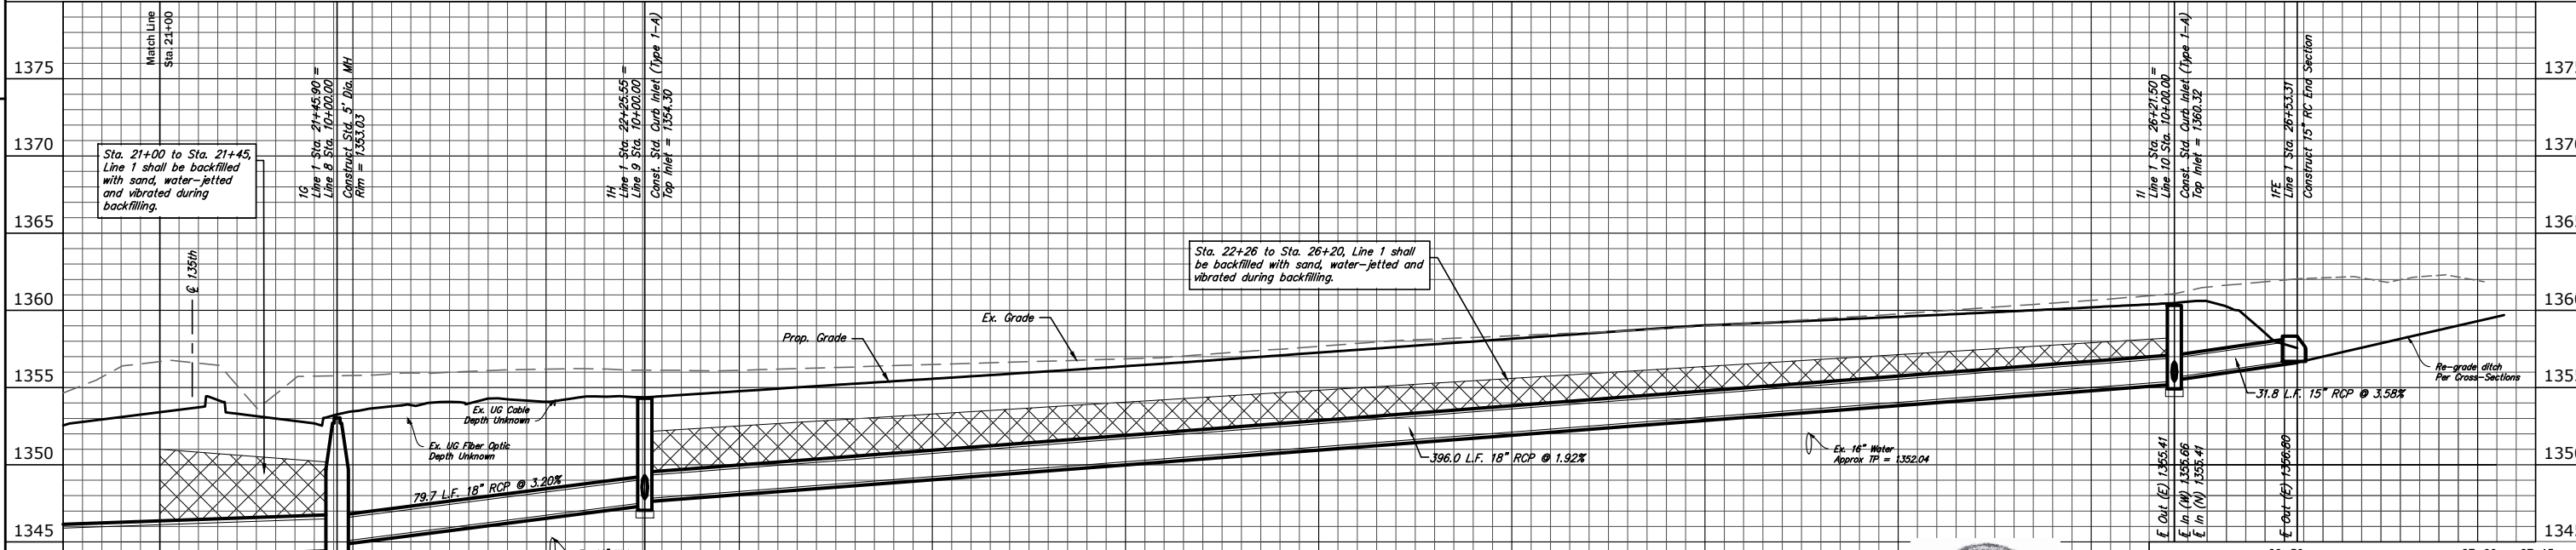

NOTE:
Approx TP = Elev.
Based upon Hydro-Excavation,
typ.



CITY OF WICHITA
STORM SEWER - LINE 1
PLAN & PROFILE
STA. 21+00 TO STA. 26+53.31



DESIGNED	MS	DRAWN	JM	SCALE	1" = 20'-0"	SHEET NO.	35
CHECKED	MS	DATE	09/18				

Drawn By: Schwab-Eaton, P.A.
 Date: 5/23/2019 1:48 PM
 File: 15-W011 Storm.dwg