




1 TREE PLANTING & STAKING DETAIL
NO SCALE

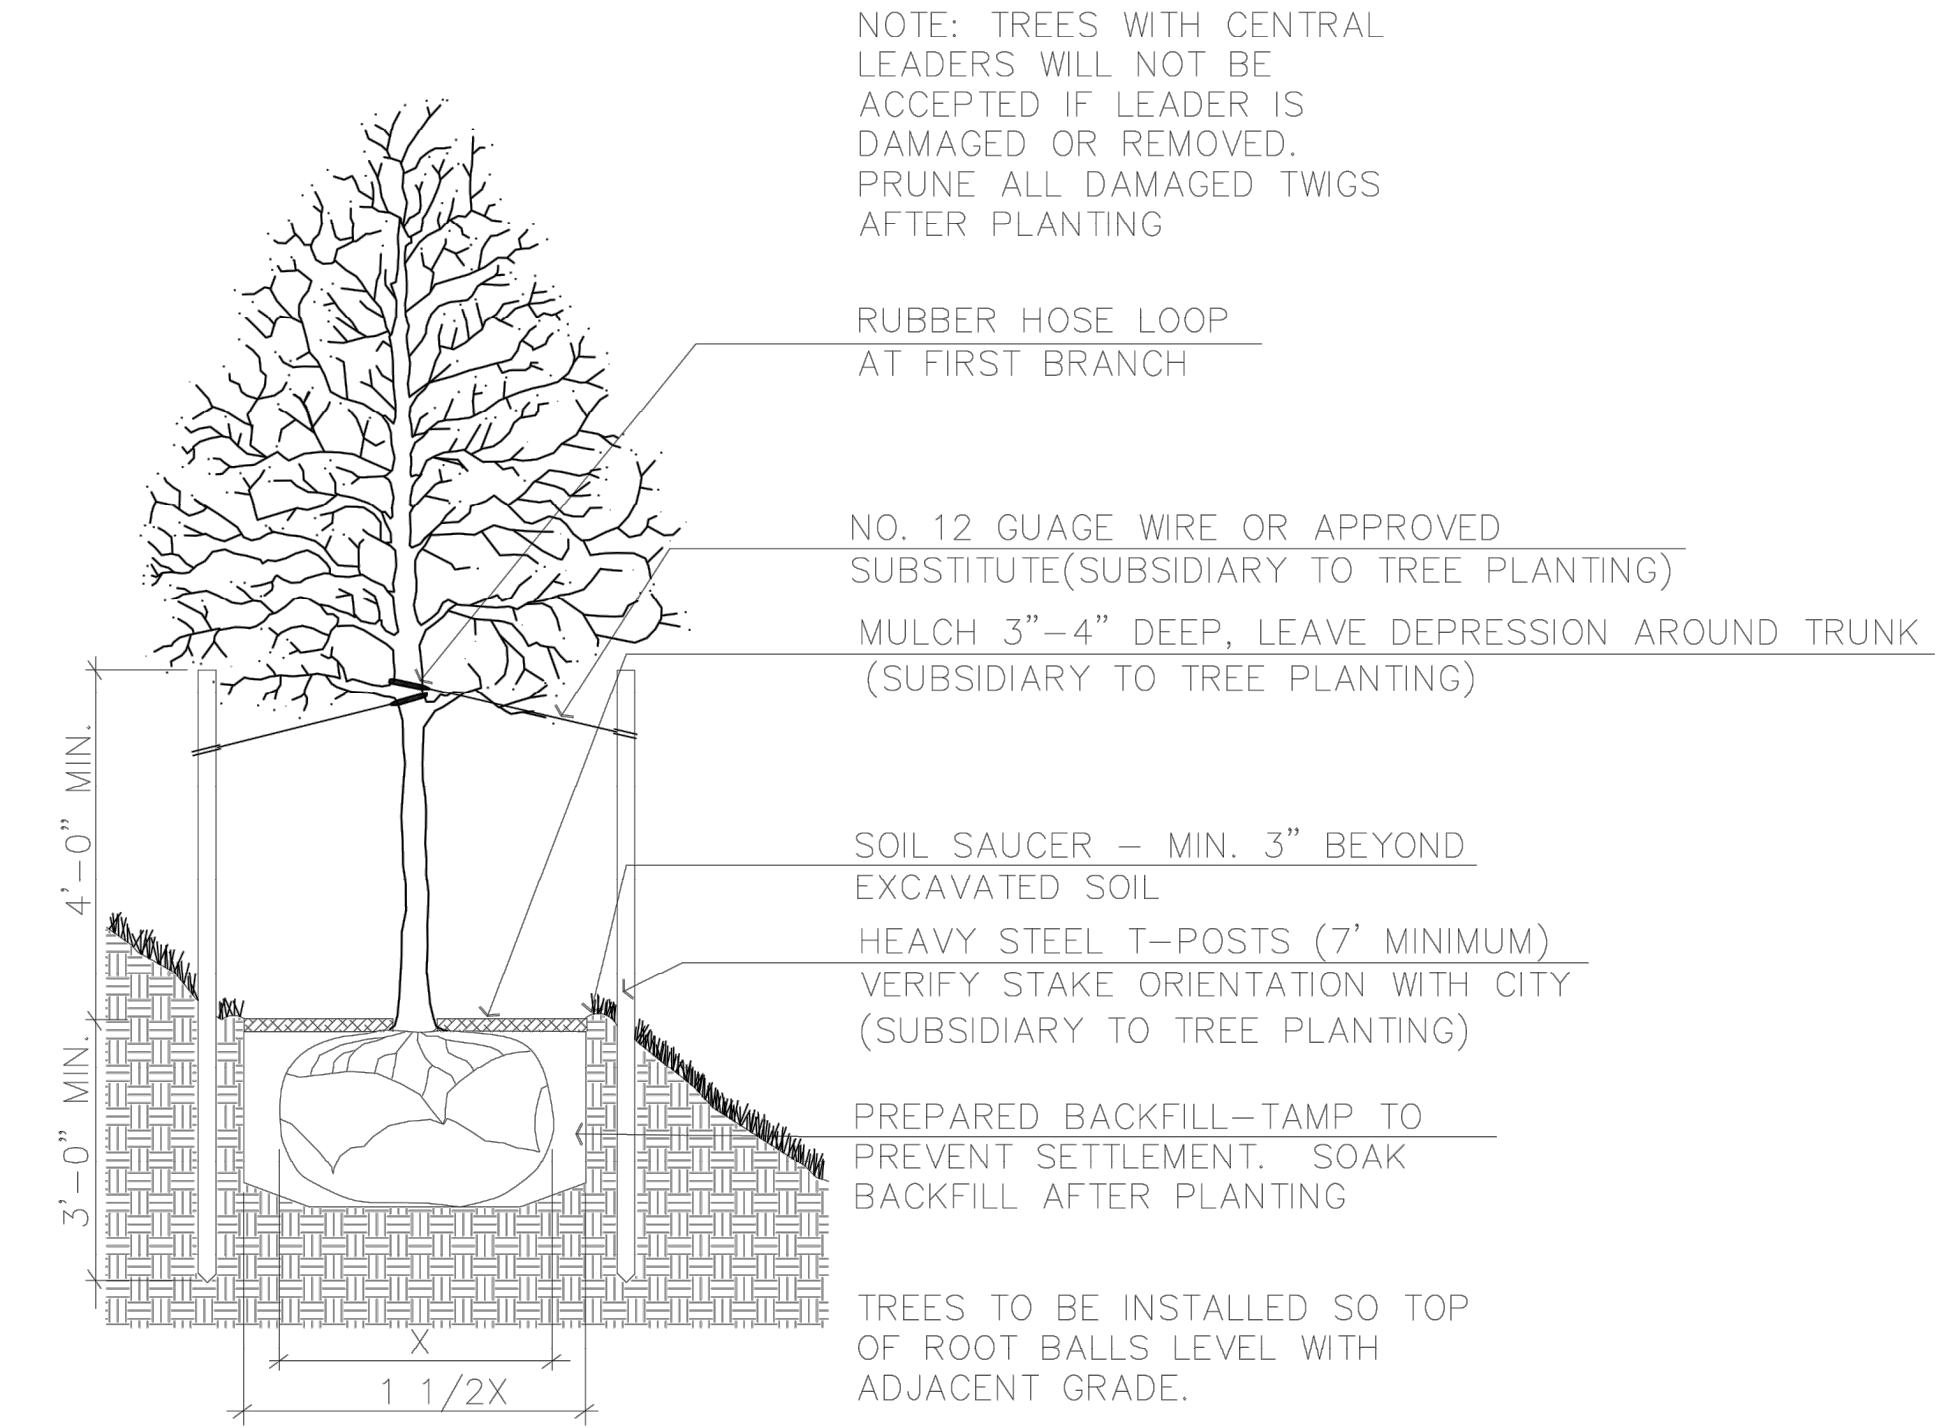


2 TREE PLANTING & STAKING DETAIL
SLOPE AREA PLANTING
NO SCALE

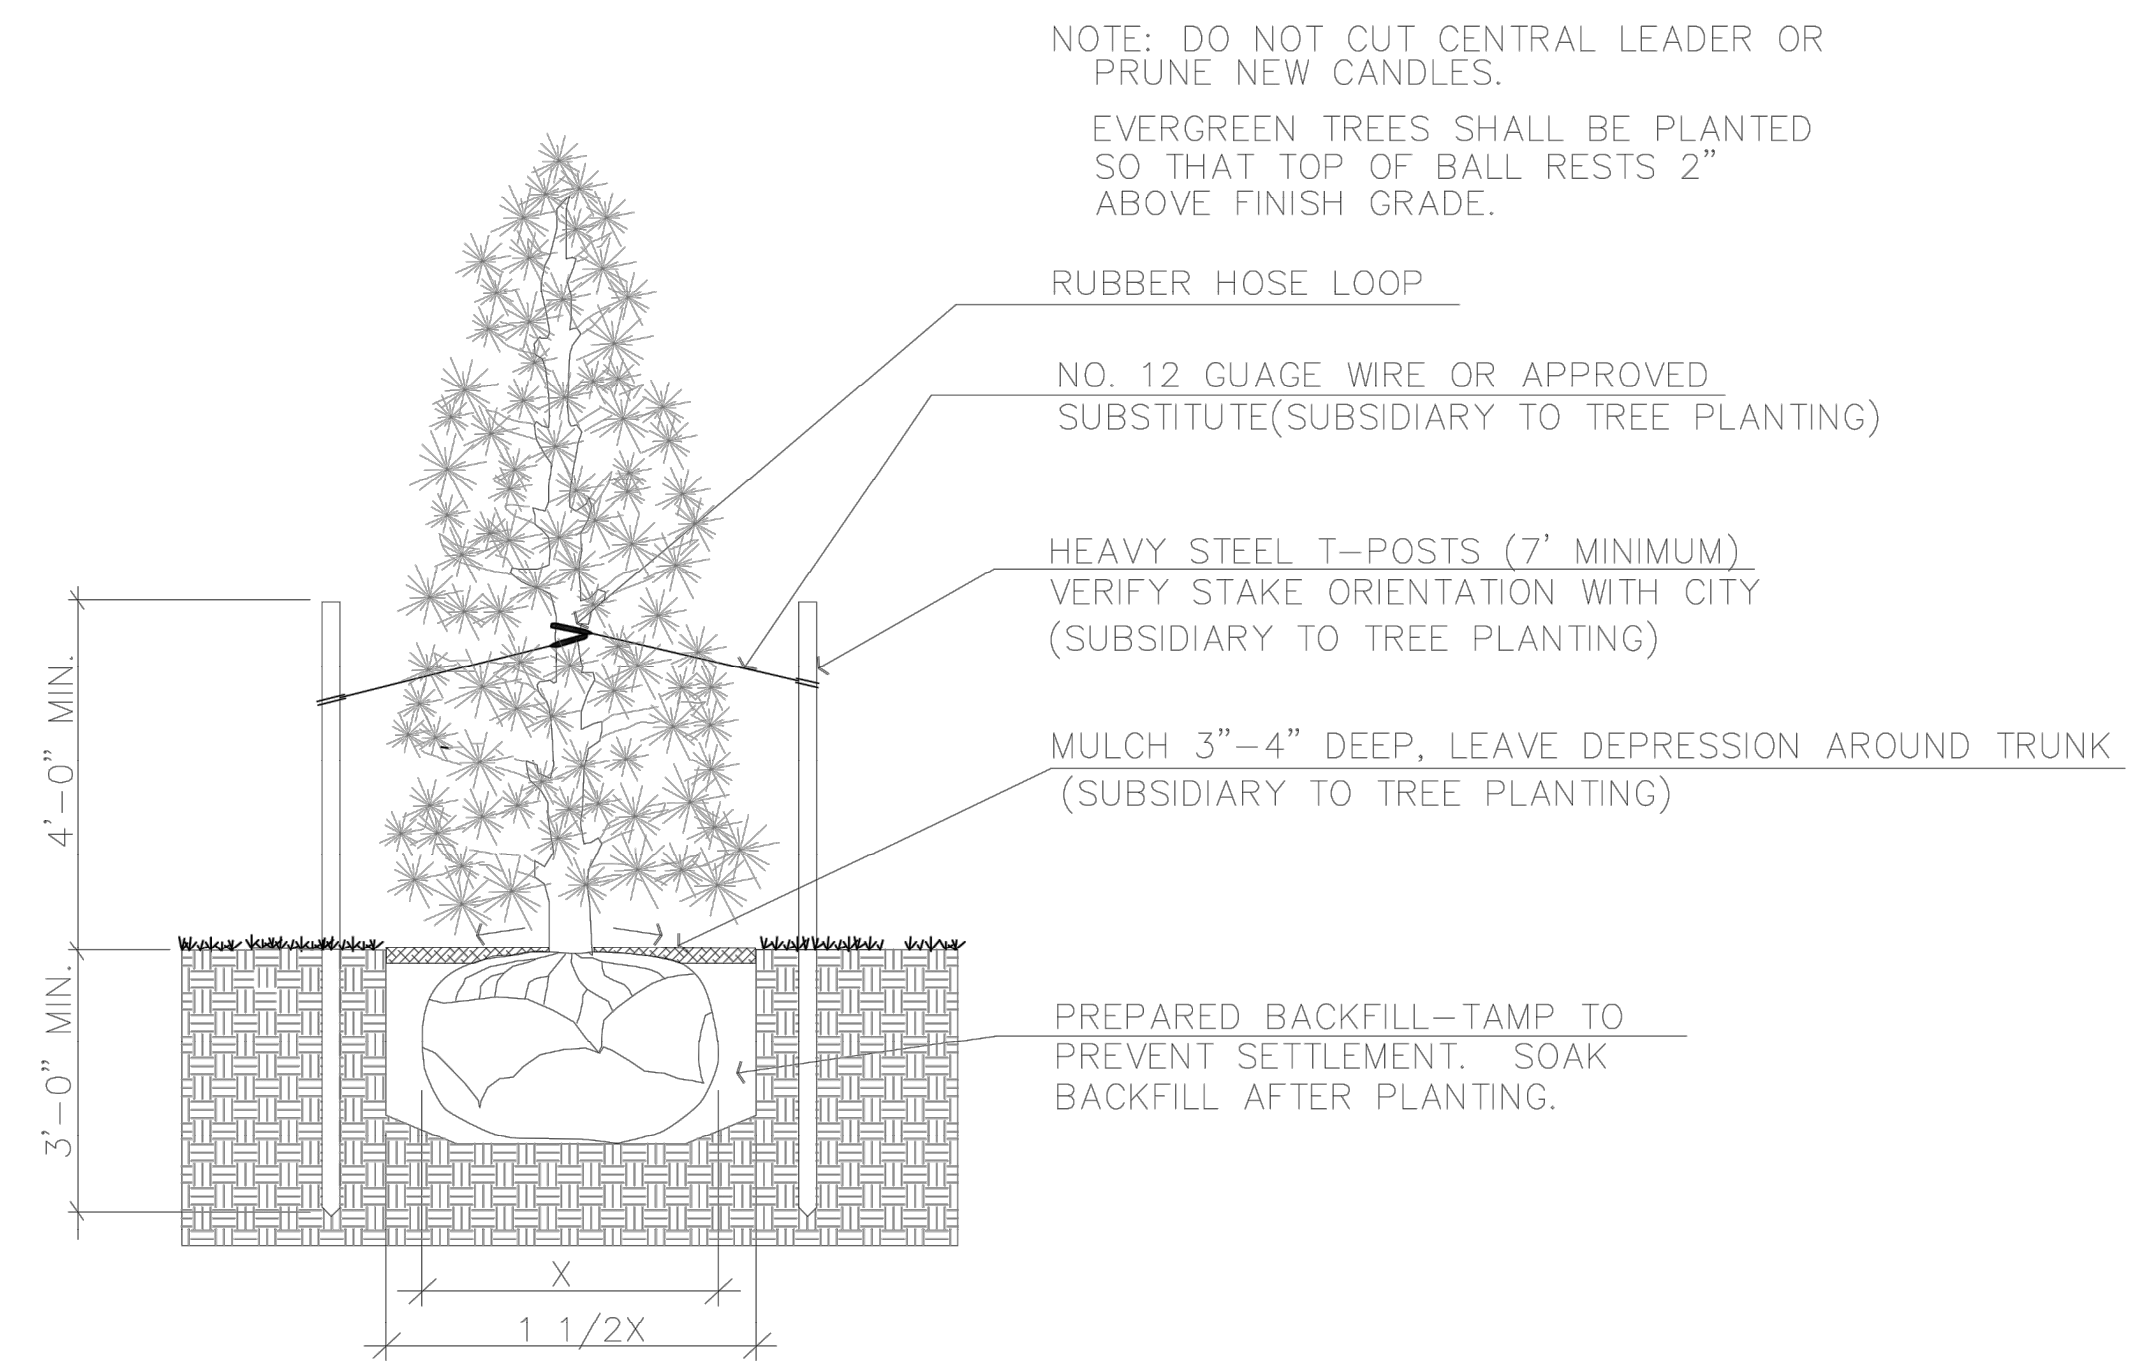


3 EVERGREEN PLANTING & STAKING DETAIL
NO SCALE

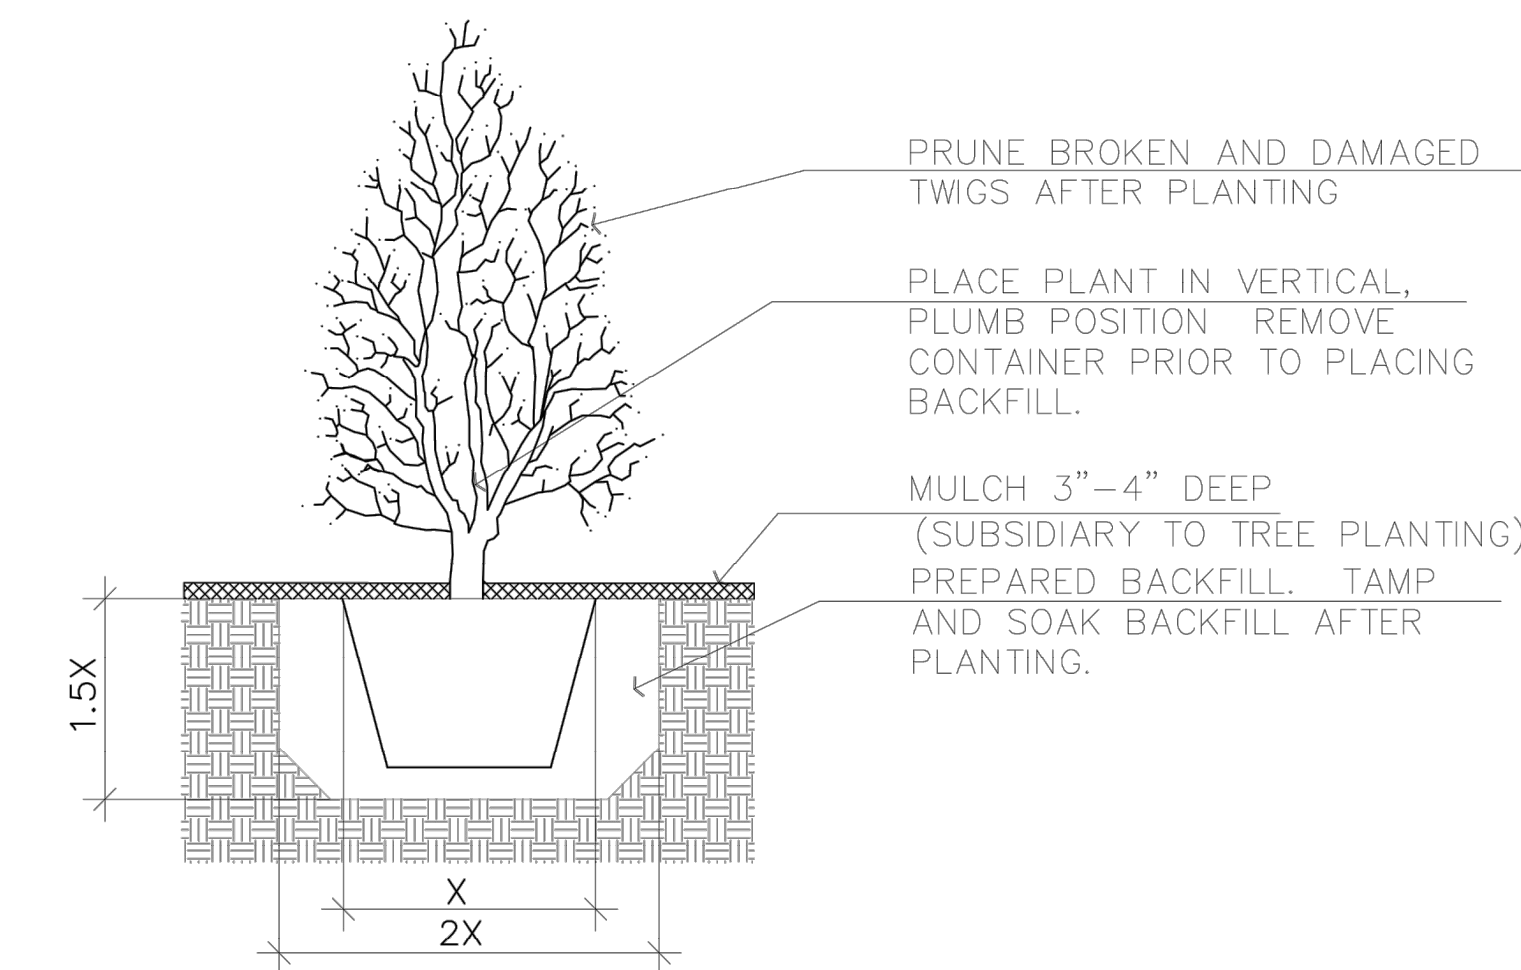

4 SHRUB PLANTING & STAKING DETAIL
NO SCALE

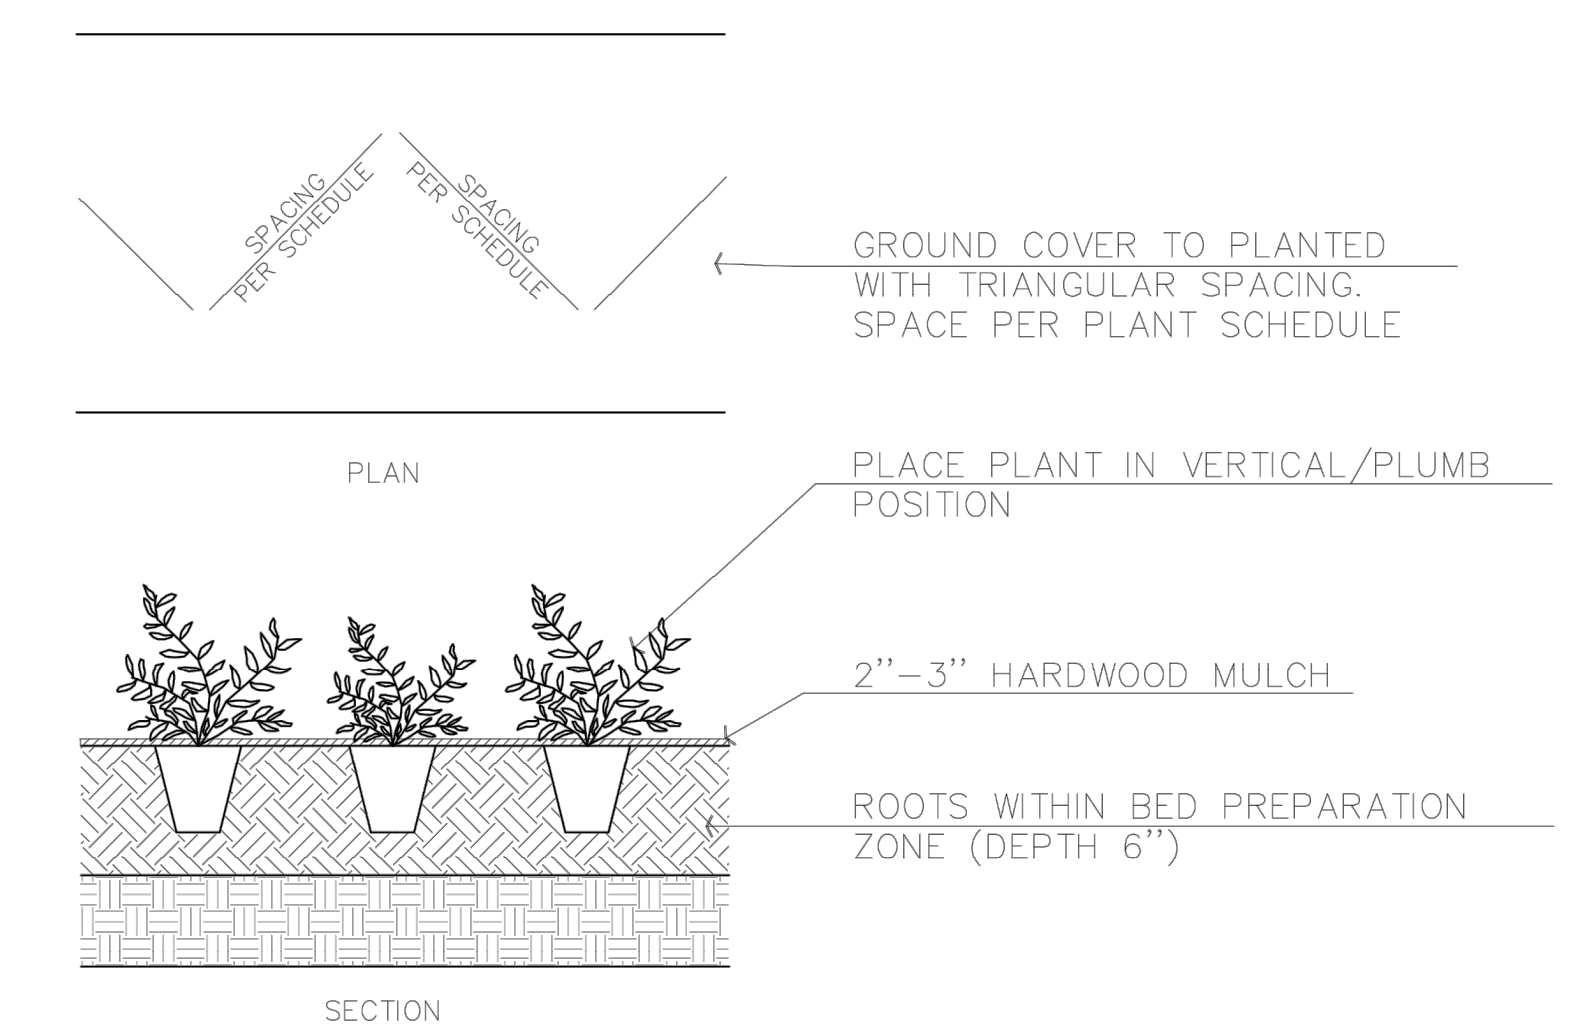

5 GROUND COVER PLANTING DETAIL
NO SCALE

 <p>CITY OF WICHITA PUBLIC WORKS & UTILITIES ENGINEERING DIVISION</p>	LANDSCAPING DETAIL		
	CITY ENGINEER GARY JANZEN, P.E.		
	PROJECT NUMBER 472-84010	OCA NUMBER 706913	DATE 06/2015
	CITY ENGINEER'S OFFICE CITY HALL - SEVENTH FLOOR 455 NORTH MAIN STREET WICHITA, KANSAS 67202-1620 (316) 268-4501		SHEET 73