



Benchmark:
 City of Wichita Benchmark Disc,
 Hydraulic and 55th Street South,
 42.00' North of Centerline, 40.70'
 West of Centerline, 3.70' North of
 centerline of Power Pole, 58.20'
 Northwest of Southeast Corner, Sec.
 21, Twp. 28-S, R-1-E.
 Elev. = 76.19 City Datum
 Elev. = 1263.59 (NGVD29)

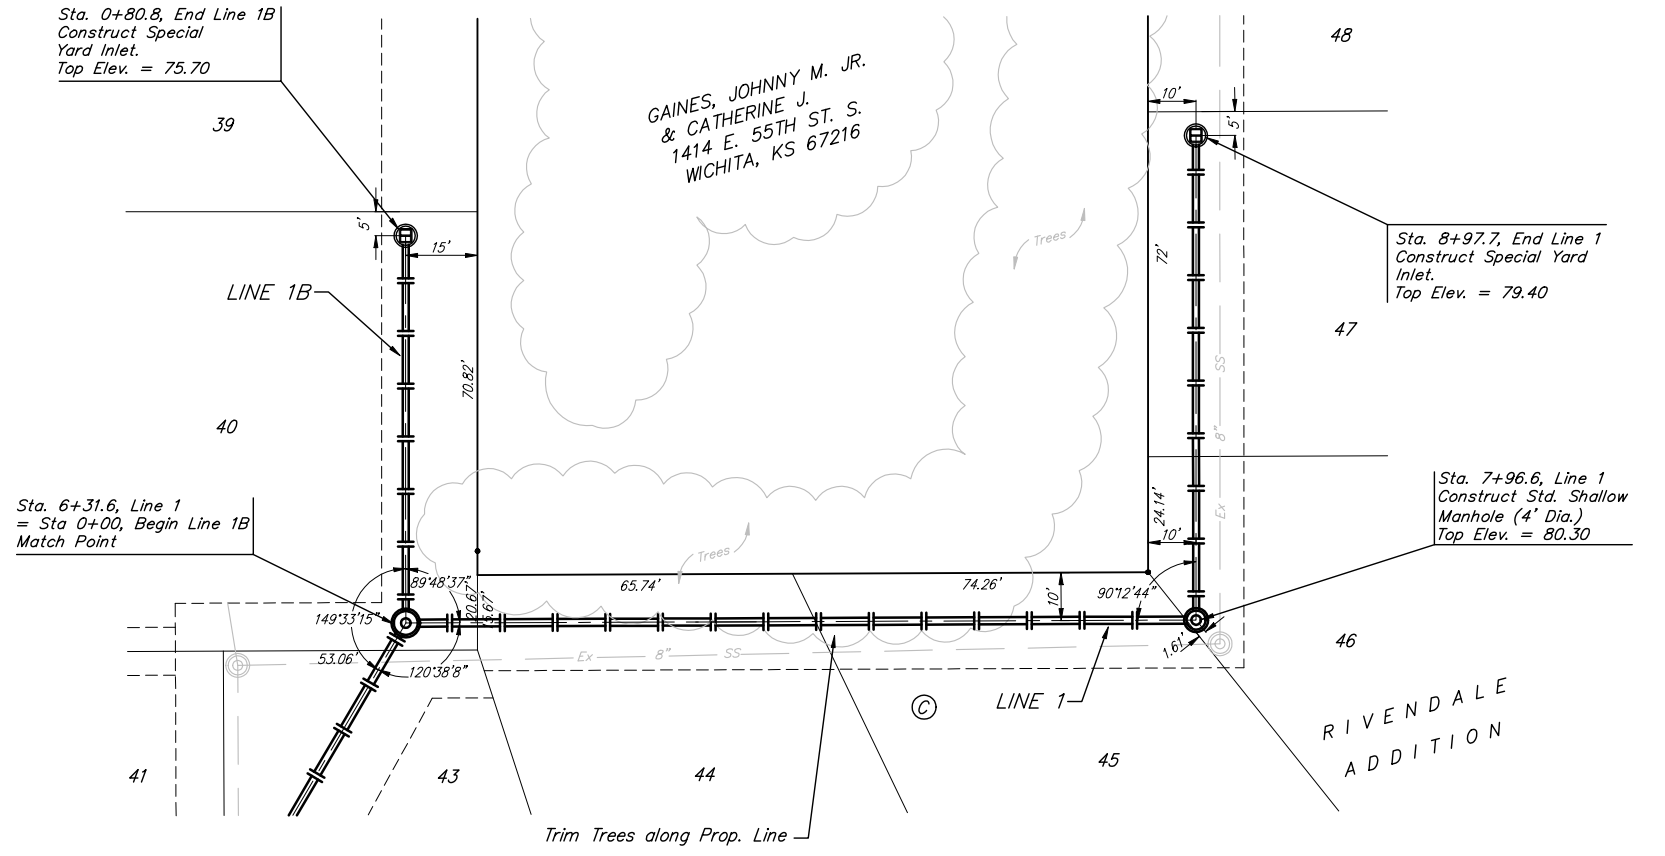

Scale: 1" = 20' Horizontal
 1" = 5' Vertical
 • = Iron

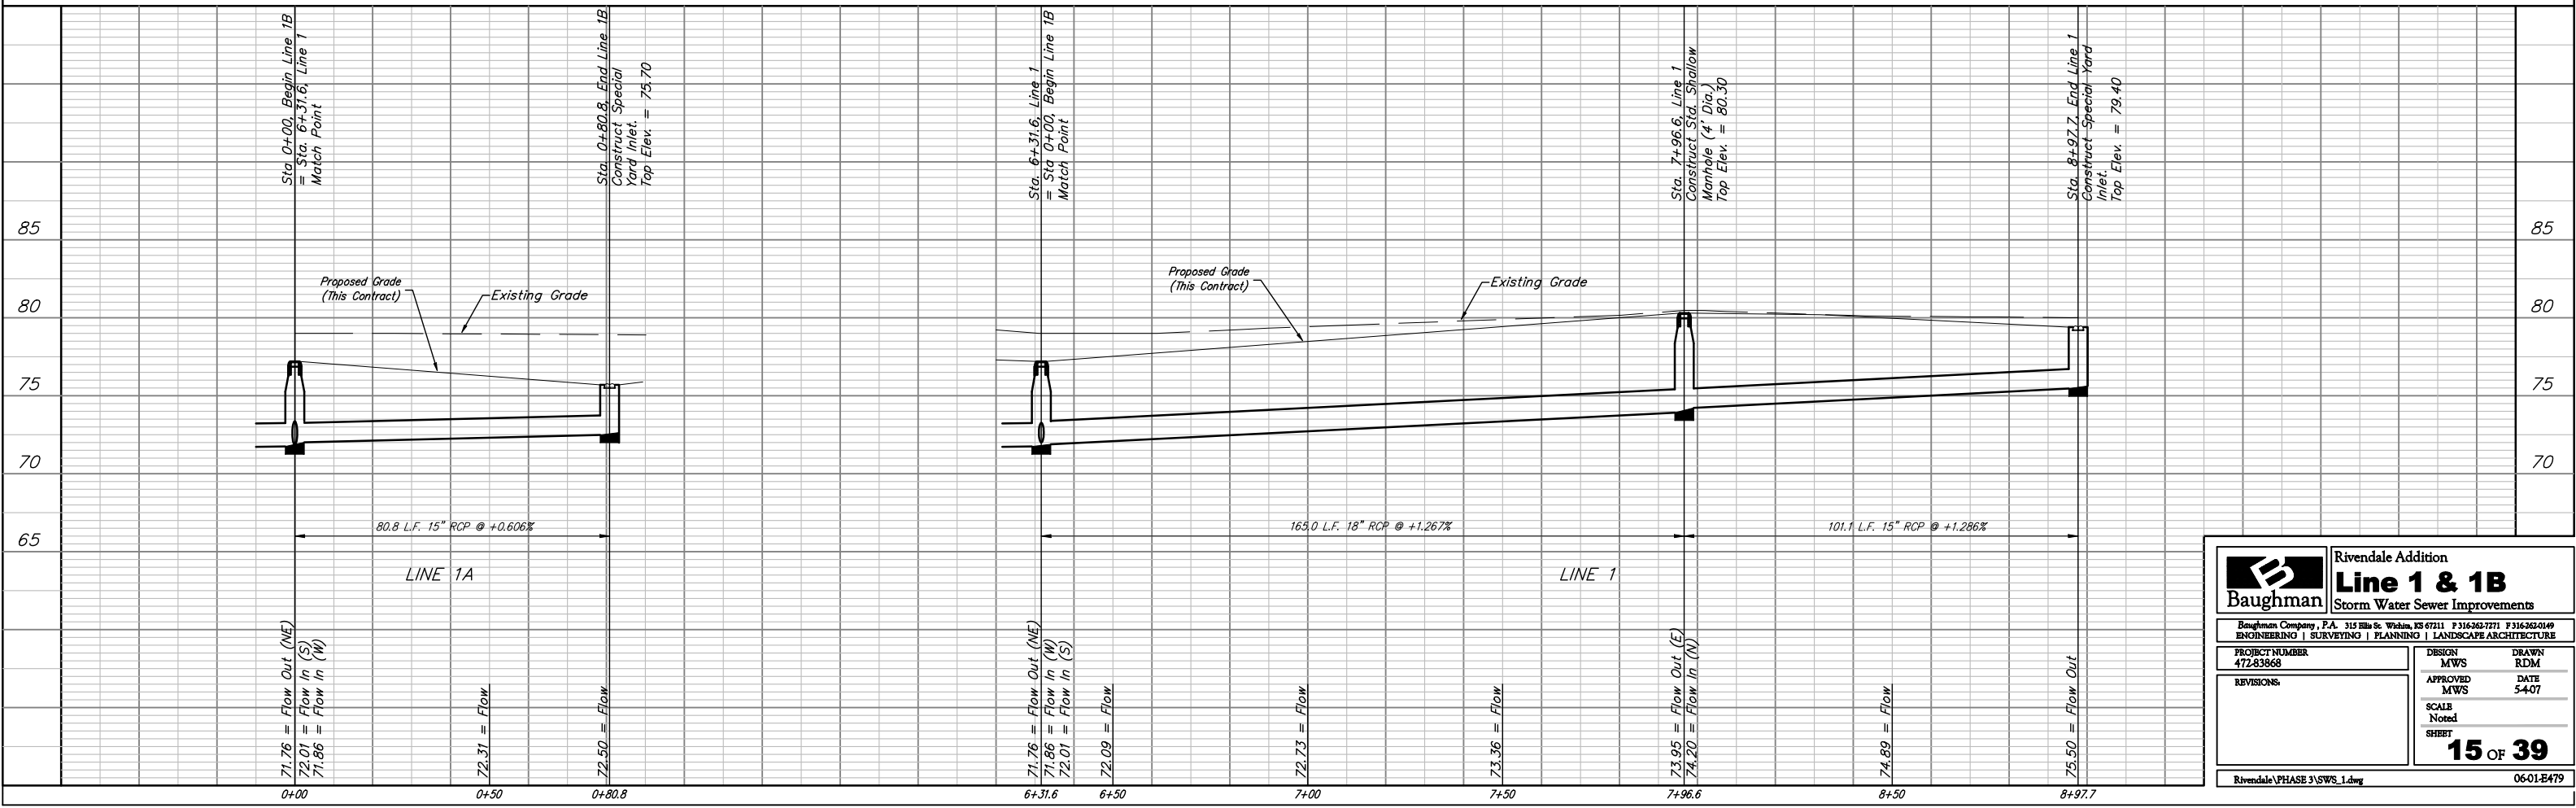

		Rivendale Addition	
		Line 1 & 1B	
Storm Water Sewer Improvements		<small>Baughman Company, P.A. 315 Ellis St. Wichita, KS 67211 P 316-262-7771 F 316-262-0149 ENGINEERING SURVEYING PLANNING LANDSCAPE ARCHITECTURE</small>	
PROJECT NUMBER 472-83868	DESIGN MWS	DRAWN RDM	DATE 5-4-07
REVISIONS	APPROVED MWS	SCALE Noted	SHEET
		15 OF 39	
Rivendale VPHASE 3\SWS_1.dwg		06-01-E479	