

BENCHMARKS:

#1: "□" CUT CHISELED ON CURB,
15.2' S. OF SW COR., LOT 6,
BLOCK A, ROCKY FORD 2ND
ADDITION.
ELEV. = 1385.10 NAVD88

#2: "□" CUT CHISELED ON CURB,
8.6' N. & 11.7' W. OF SW COR.,
LOT 14, BLOCK C, ROCKY FORD
2ND ADDITION.
ELEV. = 1380.11 NAVD88

R.F. ADDITION

POND DATA:
STATIC POOL ELEVATION: 1381.0
PROPOSED BOTTOM ELEVATION: 1373.0
100-YR ELEVATION: 1383.5

Sta. 0+00.0, Line 8
Begin Construction of 24"
RCP w/ End Section and
63.8 S.Y. of Light Stone
Rip-Rap as Indicated.
Contractor to Restrain End
Section and Two Last Sections
of Pipe per City Specs.

Sta. 1+02.8, End Line 8
Const. Backyard Inlet
(5' Dia.)
1-18" Stub w/ Plug (W)
Top Elev. = 1382.60

FORREST G RAMSEY, JR
21105 CARDINAL POND
ASHBURN, VA 20147

LINE 8

Existing Fence


Proposed Pond

RES. "E"



31

30

R.F. ADDITION

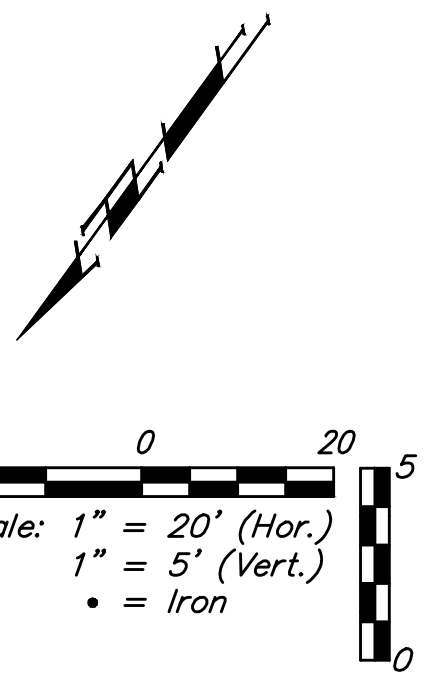

Existing trees which are in direct conflict with proposed new construction shall be removed by the Contractor **ONLY** with approval of the Developer or Engineer. Trees not in direct conflict with proposed new construction shall remain and be protected from damage. Cost shall be included in bid item "Site Clearing"

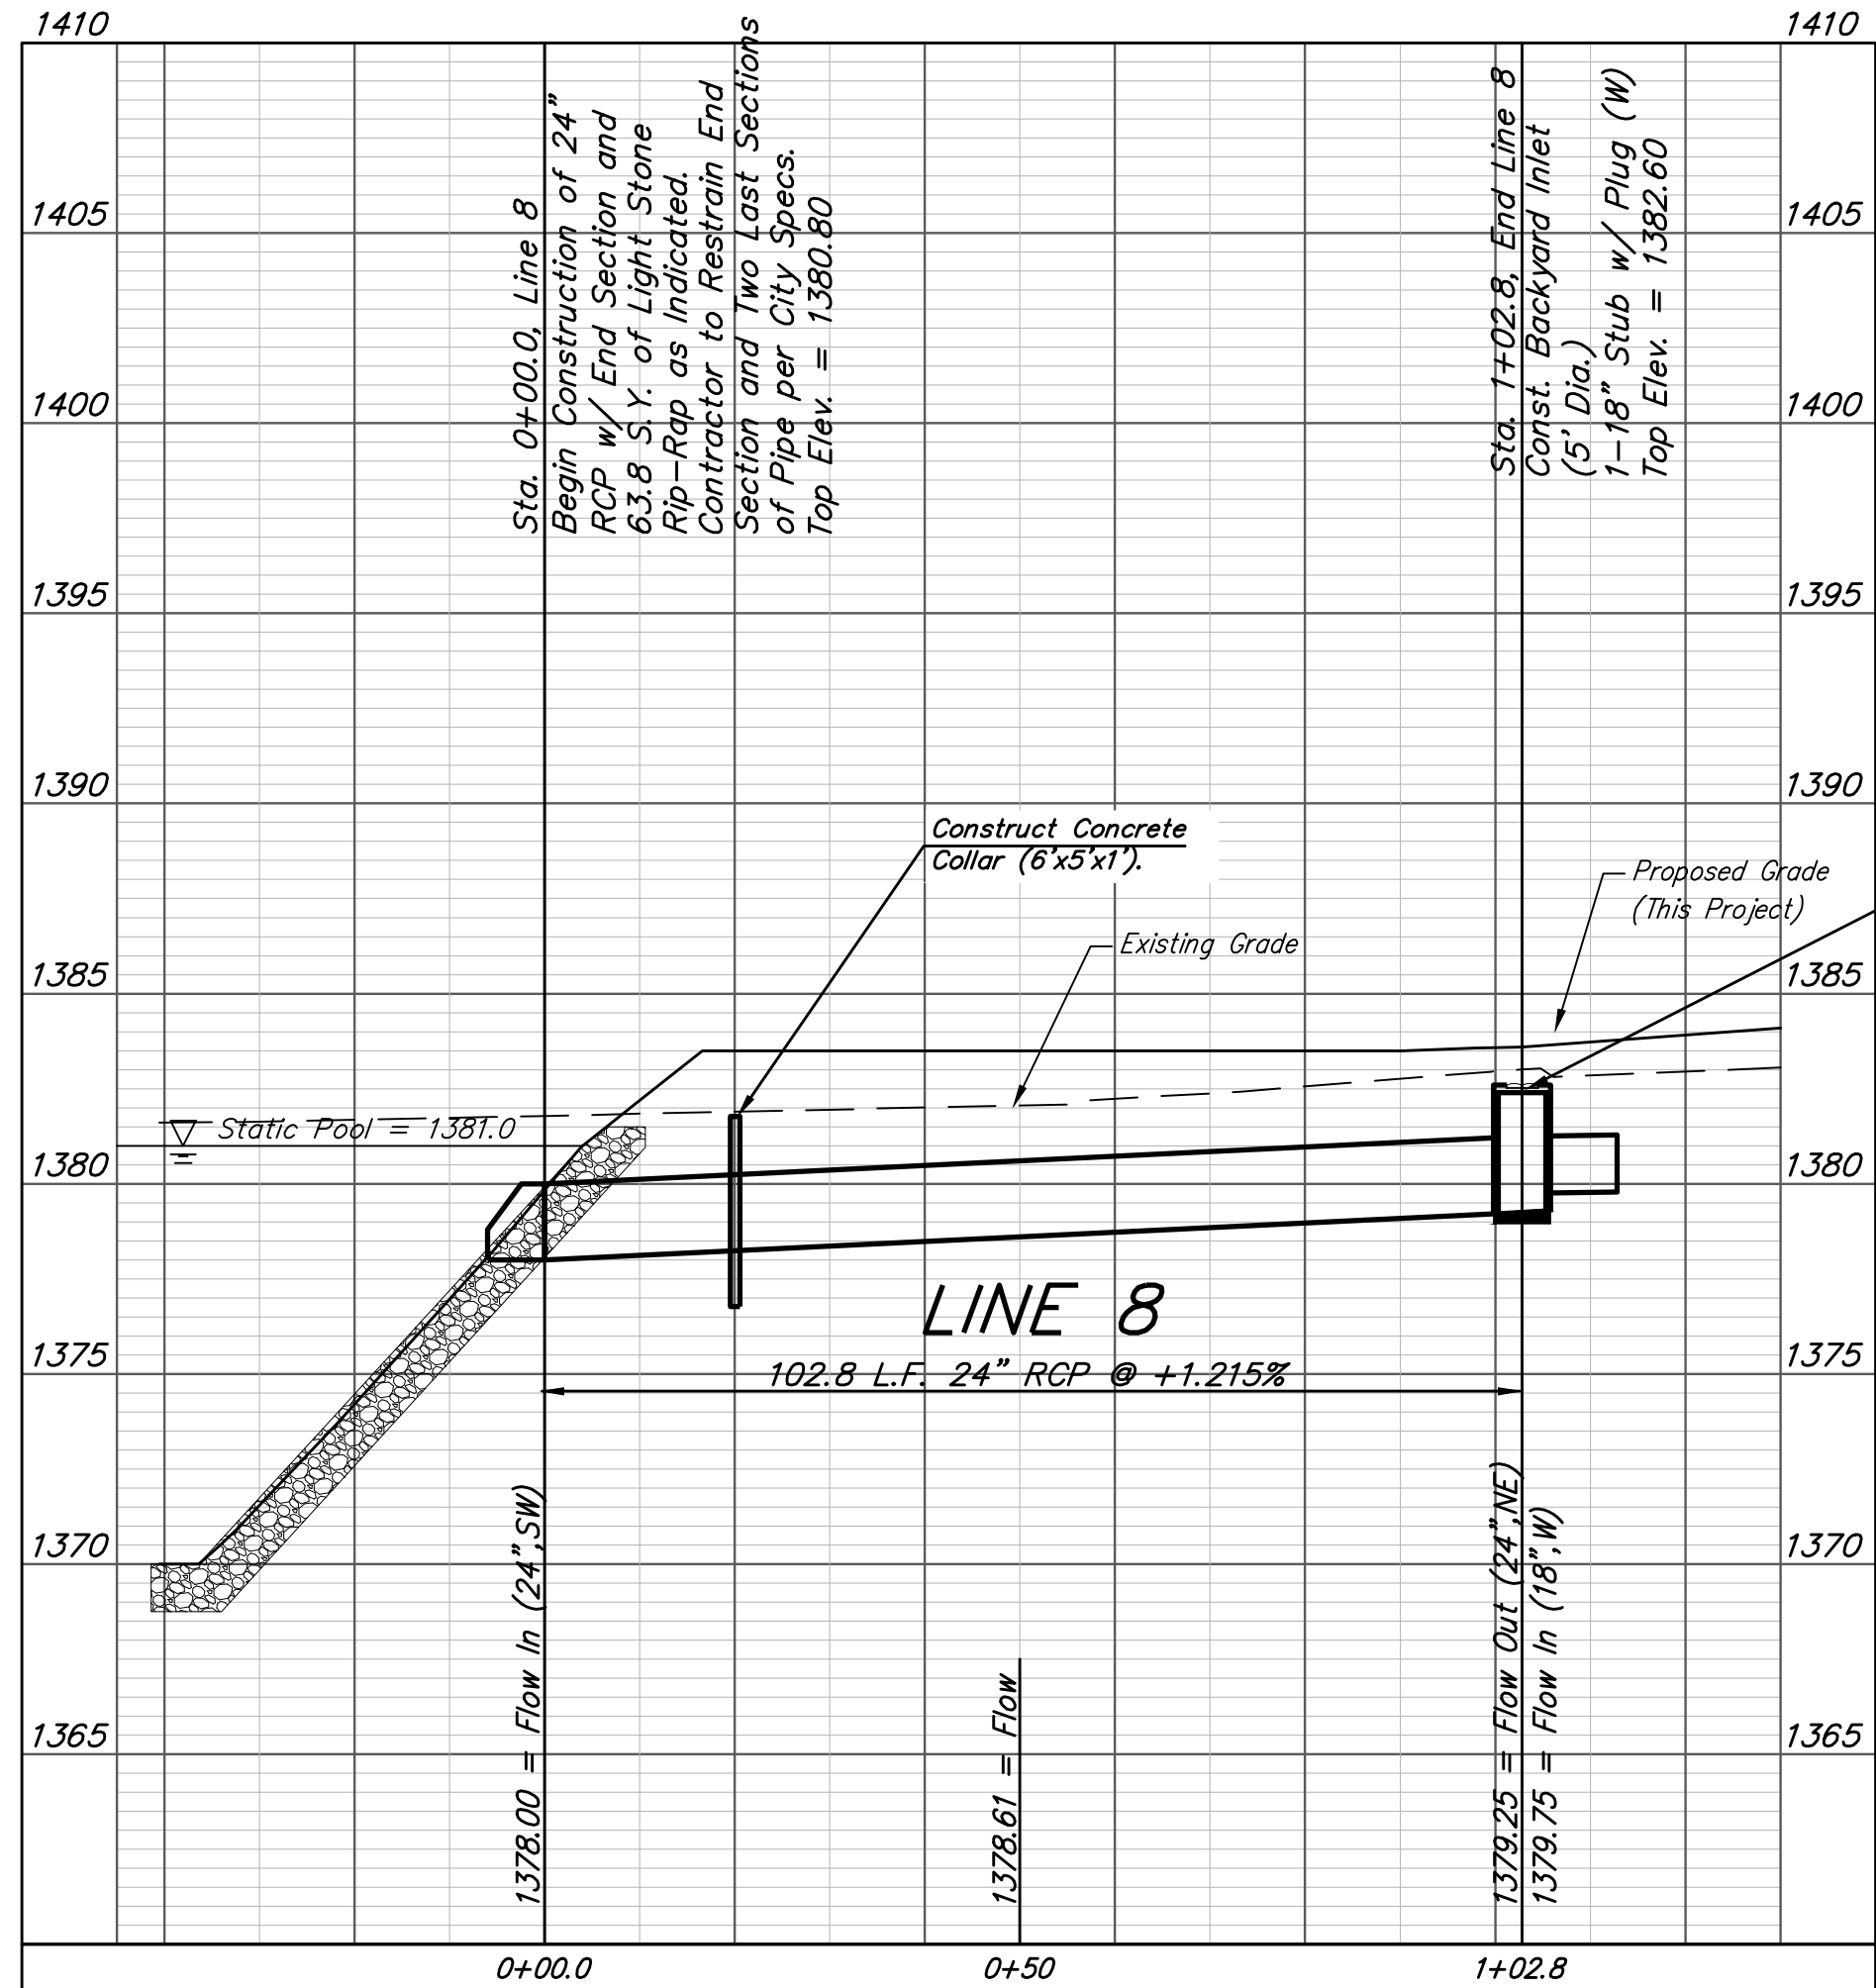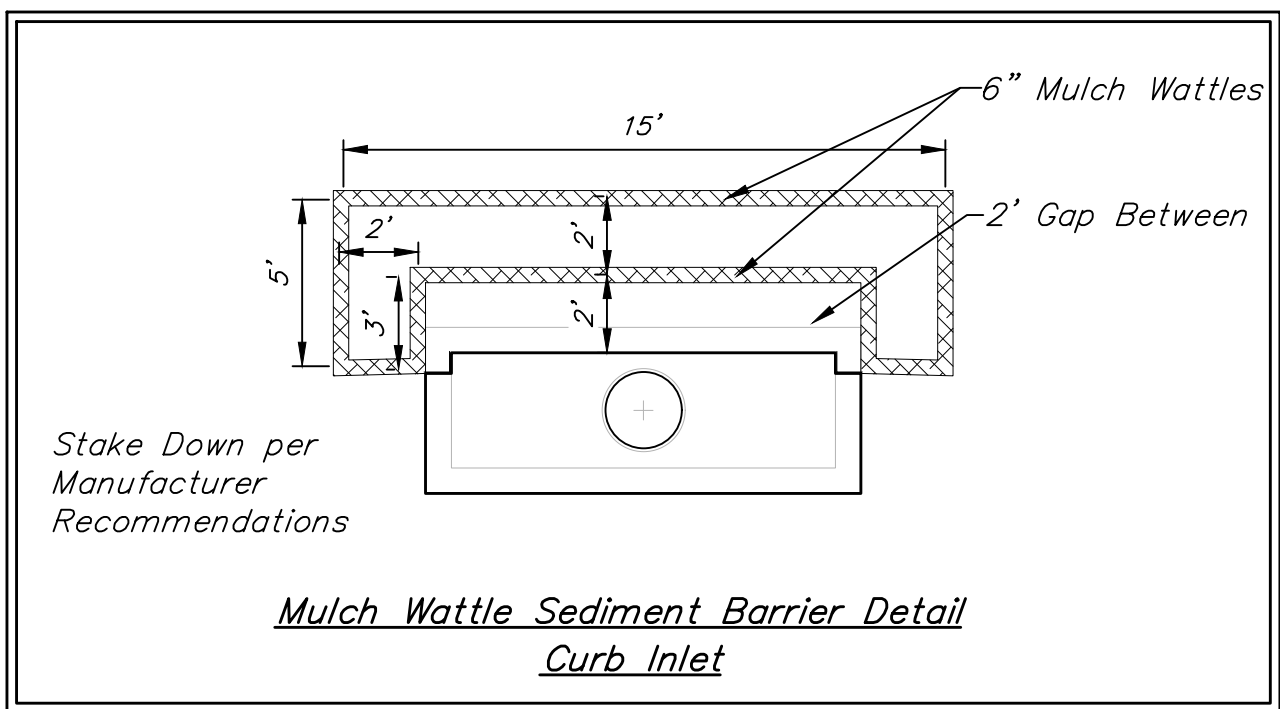

Inlet tops lowered 1' to improve temporary ditching. To be raised by another contract.

Baughman		R.F. Addition LINE 8 Stormwater Drain Improvements	
Baughman Company, P.A. 315 Ellis St. Wichita, KS 67211 P 316-262-7271 F 316-262-0149 ENGINEERING SURVEYING PLANNING LANDSCAPE ARCHITECTURE			
PROJECT NUMBER 468-2019-085421	DESIGN AEG	DRAWN HJW	DATE 04/13/20
REVISIONS:	APPROVED	SCALE Noted	SHEET
		9 OF 28	