


CONSTRUCTION PLANS FOR HESS PUMP STATION VALVE REPLACEMENT CITY OF WICHITA

SEDGWICK COUNTY, KANSAS
CITY OF WICHITA PROJECT NO. 448-90958
OCA NO. 638074
GARY JANZEN, P.E., CITY ENGINEER

PROJECT LOCATION
HESS PUMP STATION

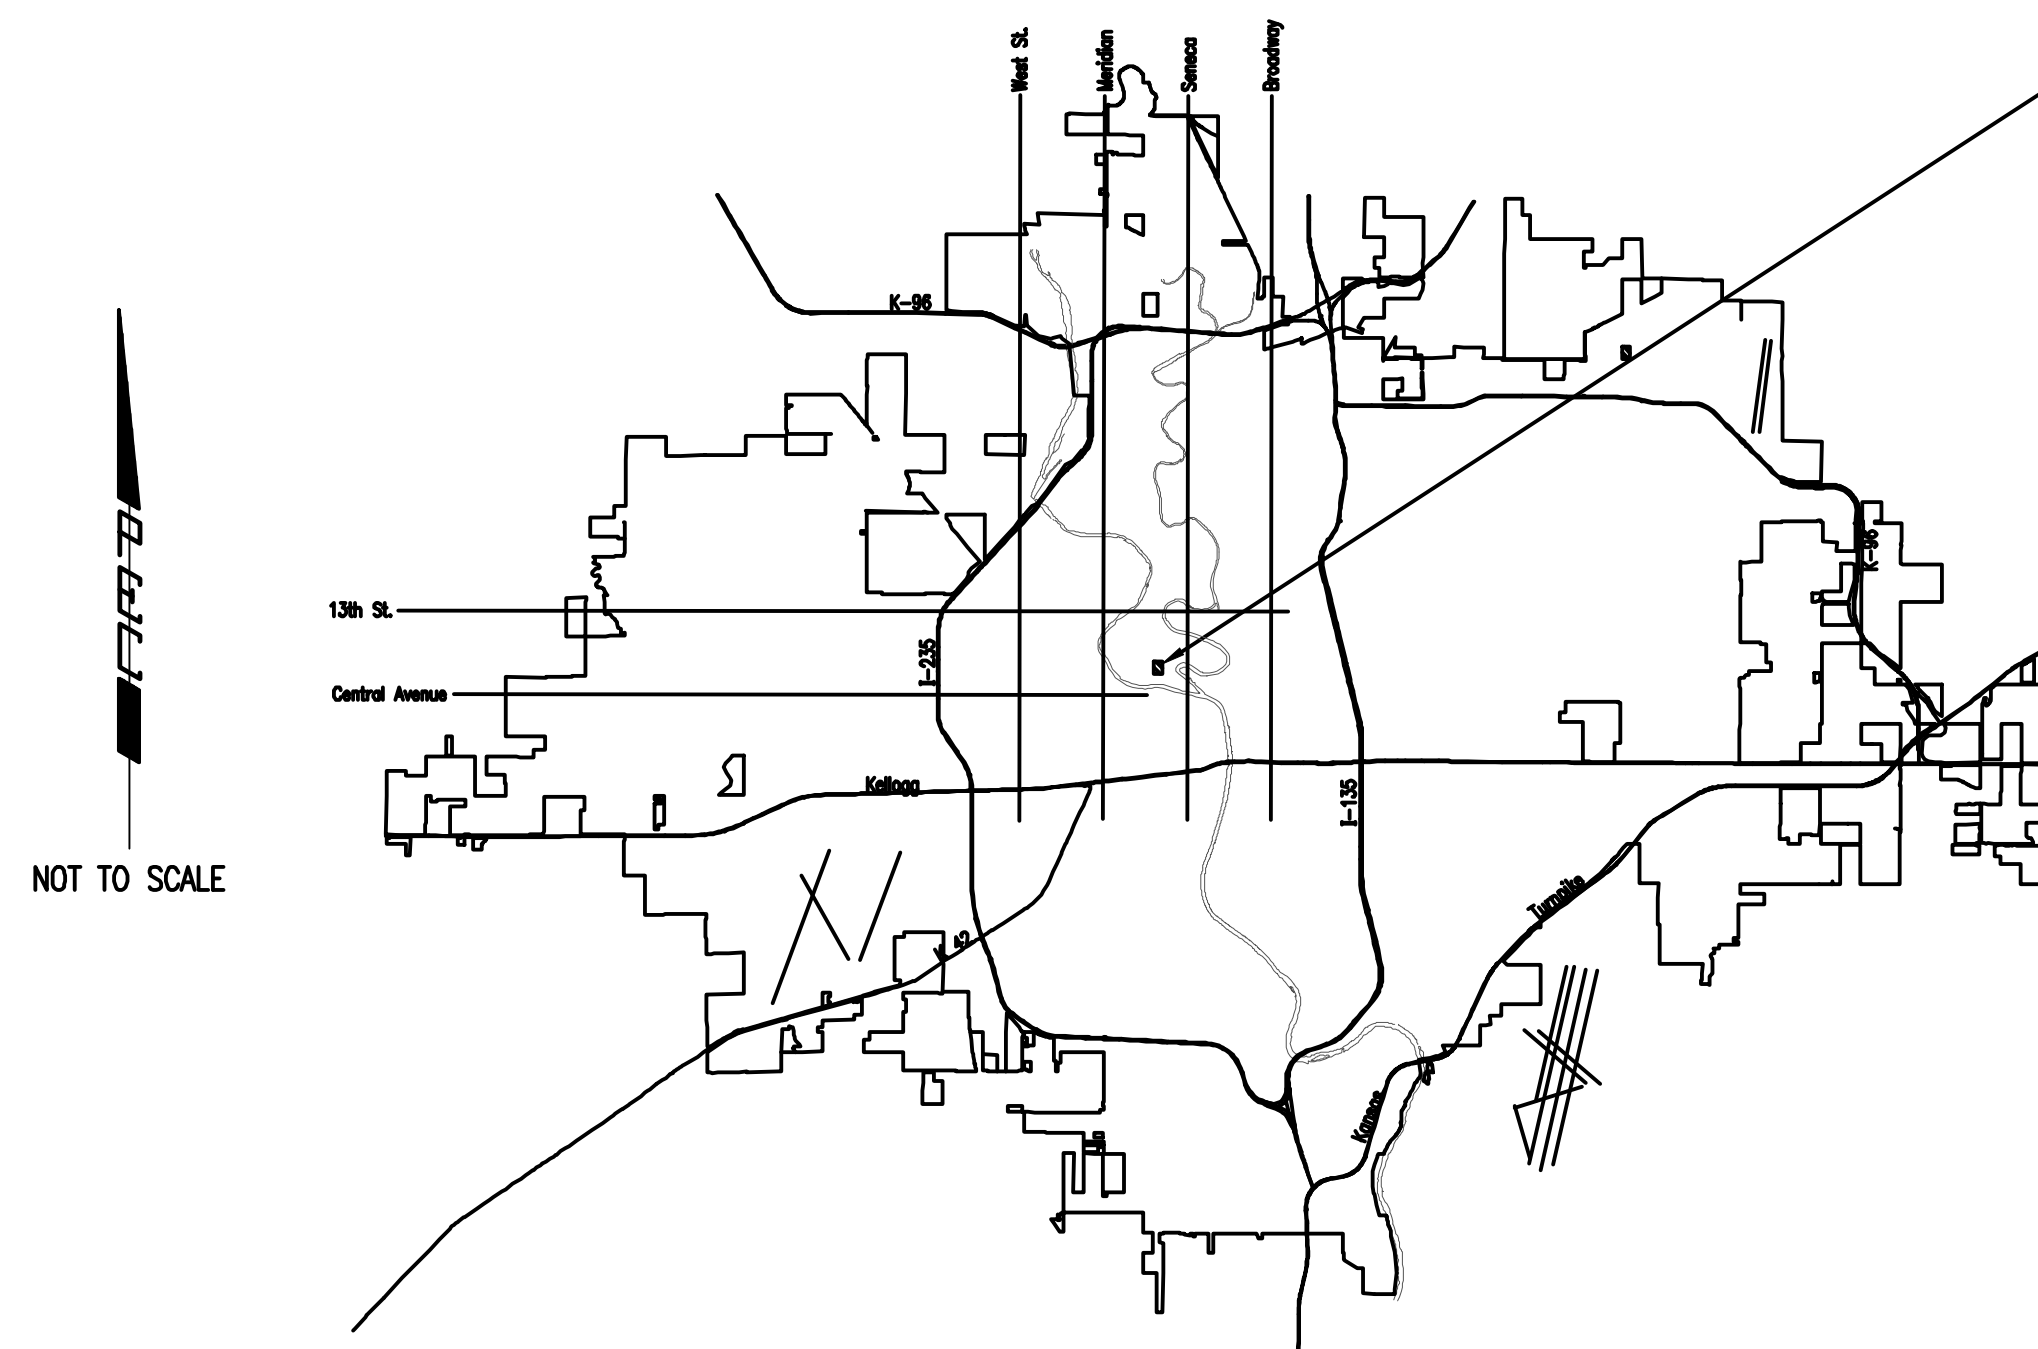

VICINITY MAP

INDEX OF SHEETS

G001	TITLE SHEET
G002	KEY MAP & GENERAL NOTES
C101	SEQUENCE PLAN - PUMP DISCHARGE VALVES
C102	SEQUENCE PLAN - PUMP SUCTION VALVES
C103	SEQUENCE PLAN - DISCHARGE HEADER VALVES
C104	SEQUENCE PLAN - SUCTION HEADER VALVES
C501	VALVE REMOVAL AND INSTALLATION DETAILS - PUMP VALVES
C502	VALVE REMOVAL AND INSTALLATION DETAILS - DISCHARGE HEADER
C503	VALVE REMOVAL AND INSTALLATION DETAILS - SUCTION HEADER

MARCH 2020

PEC PROJECT NO. 35-197042-006-0042/35-197043-014-0042

PLANS PREPARED BY
PROFESSIONAL ENGINEERING CONSULTANTS, P.A.
ENGINEERS
WICHITA, KANSAS

