




6 OVERFLOW SCUPPER
1 1/2" = 1'-0"

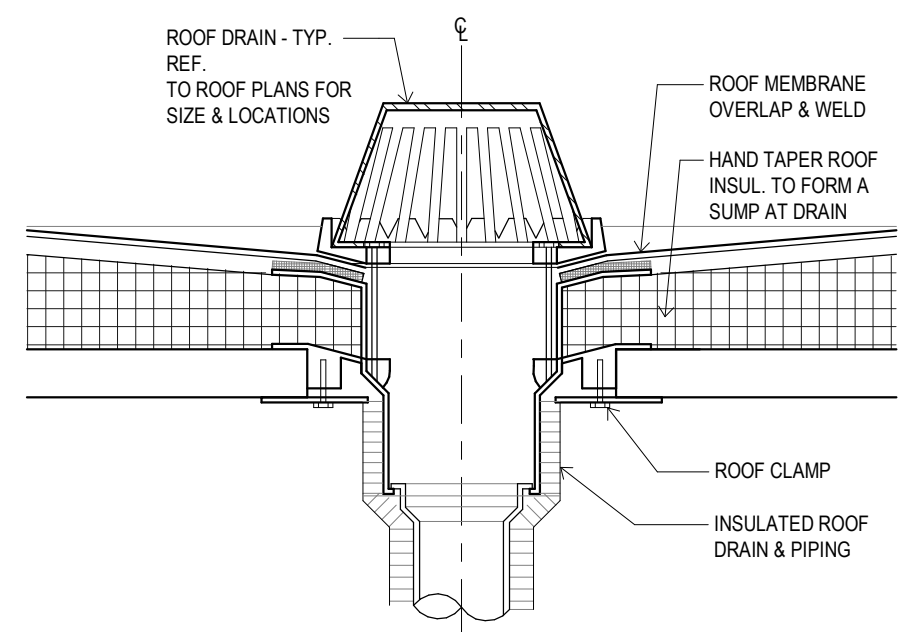


5 RAIN LEADER
1 1/2" = 1'-0"

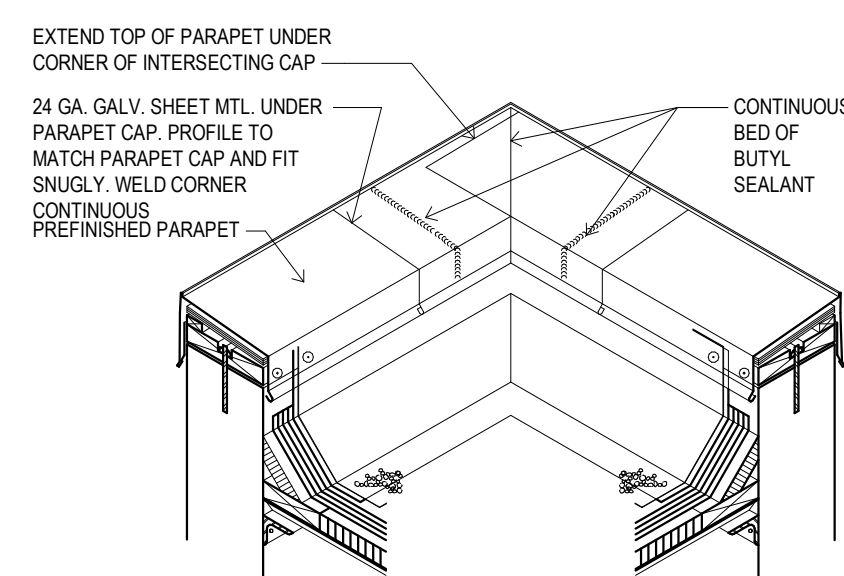


4 TYP COPING AT CORNER
1" = 1'-0"

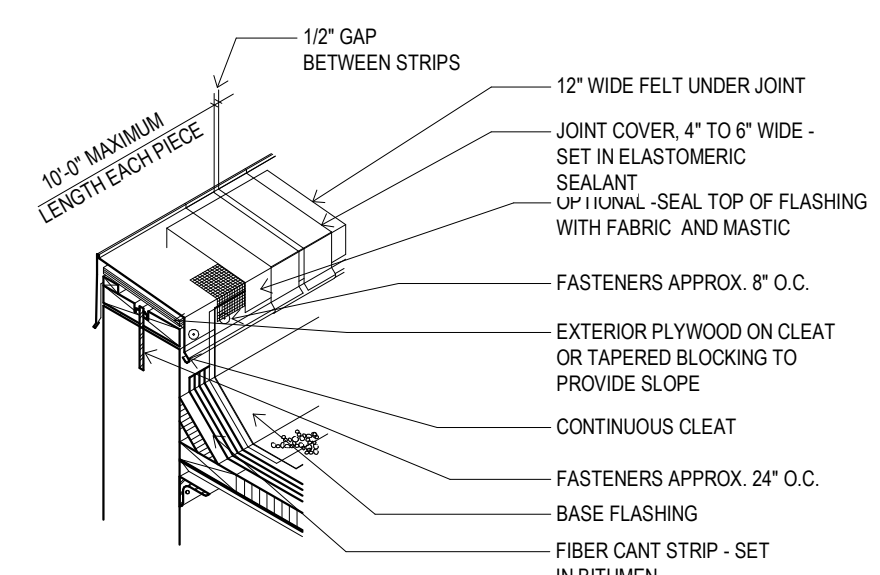


3 TYPICAL COPING
1" = 1'-0"

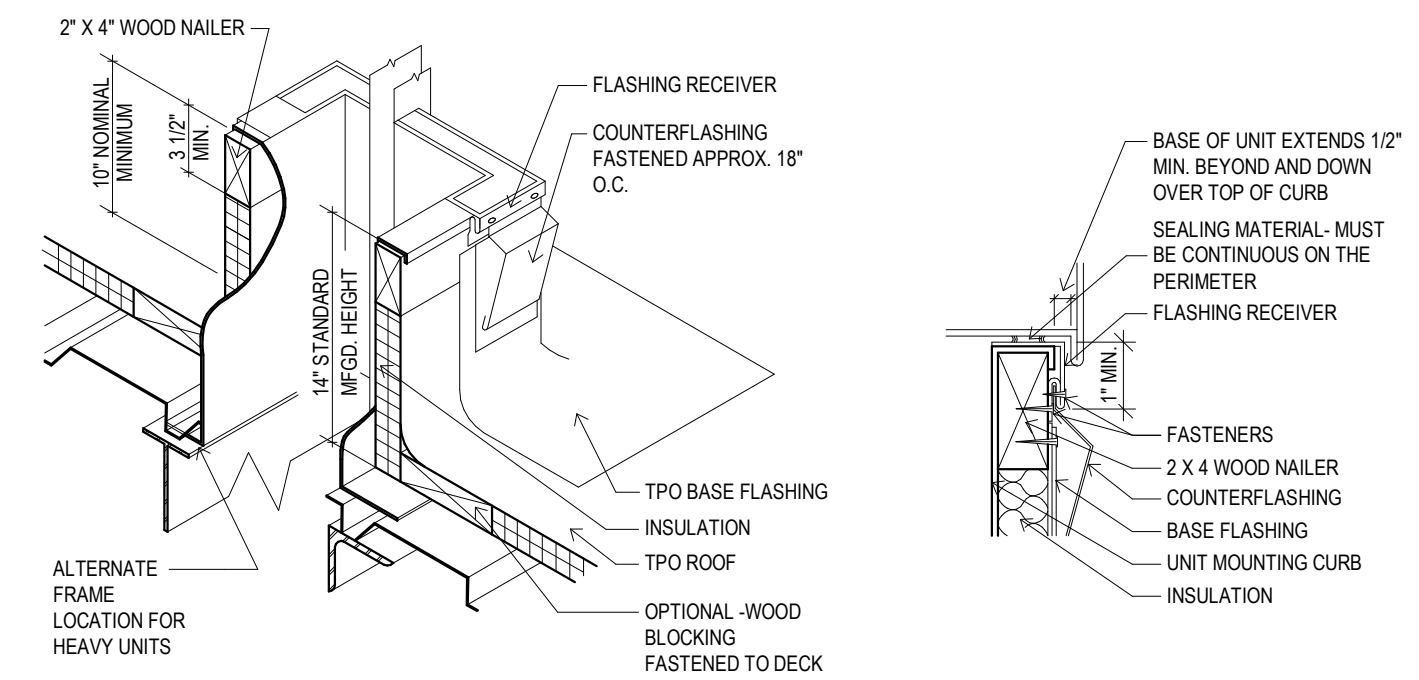


7 MECHANICAL CURB
1" = 1'-0"

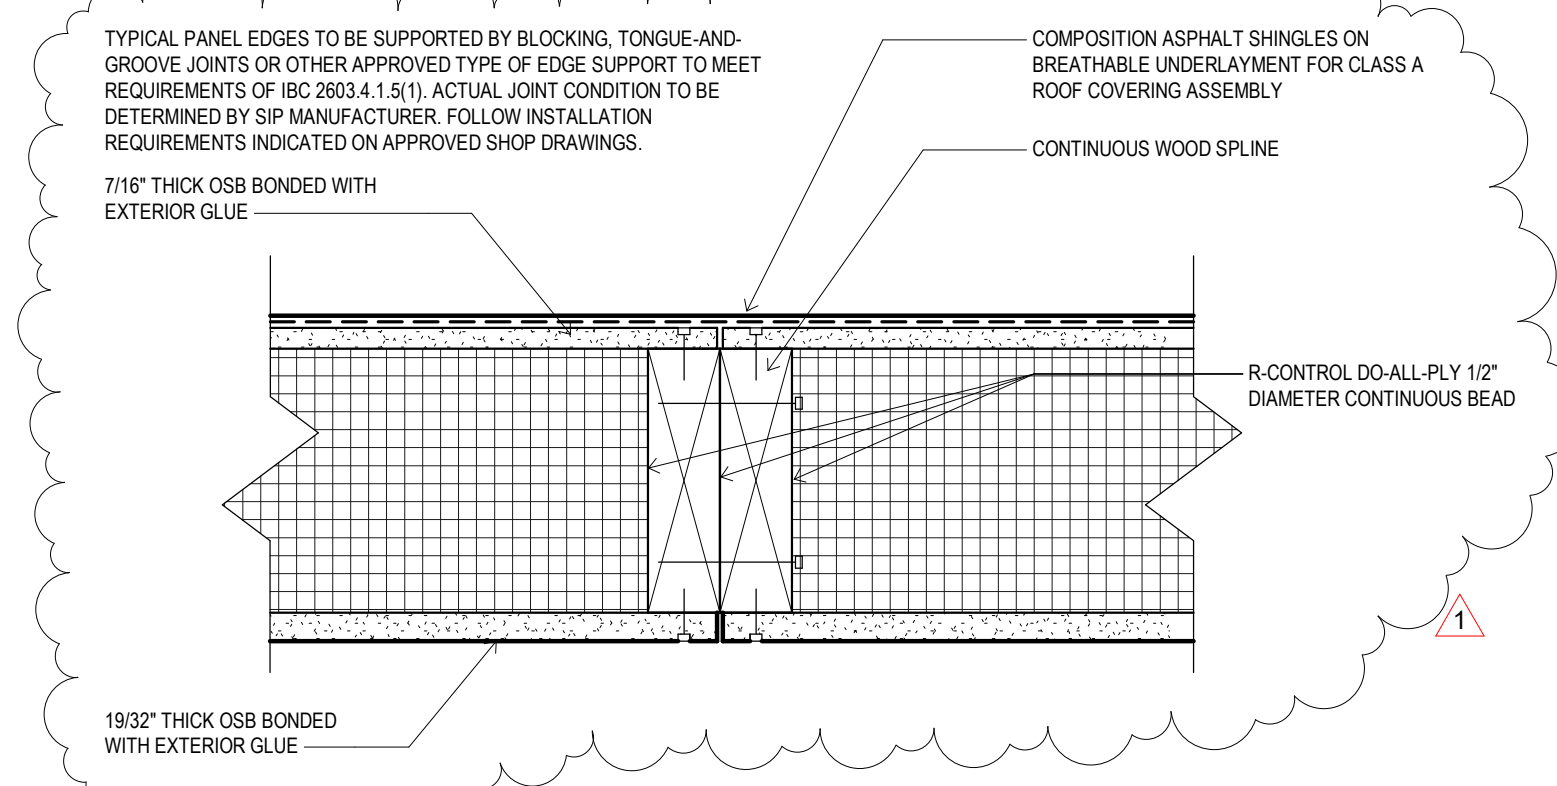

8 SIP ROOF PANEL DTL.
3" = 1'-0"

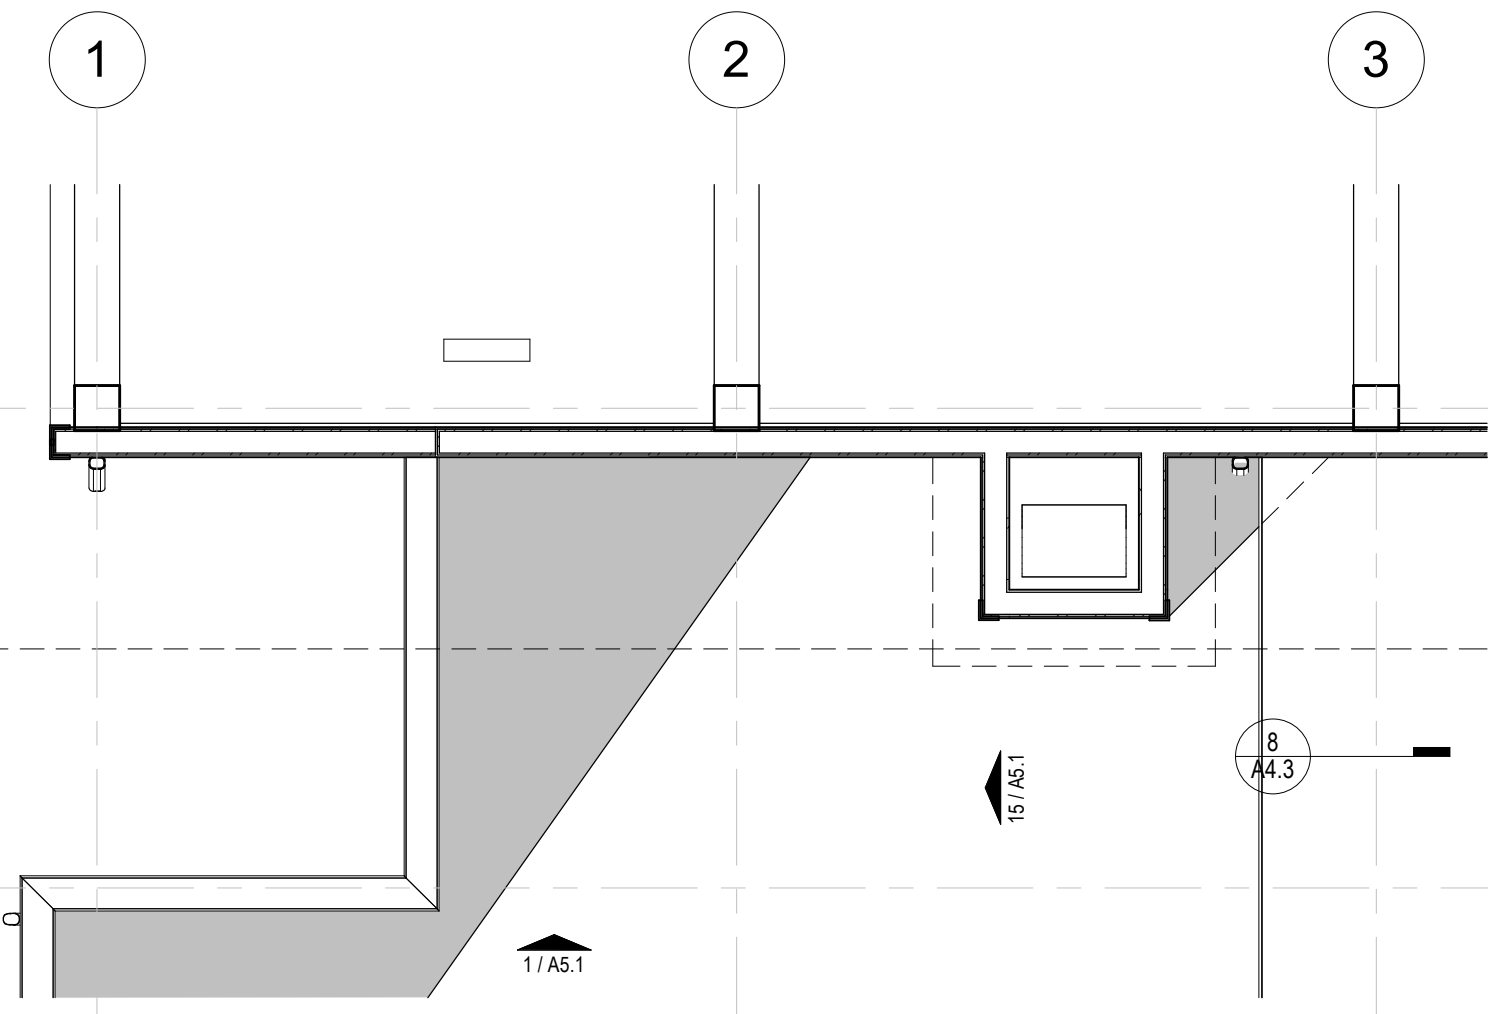

2 PARTIAL ROOF PLAN
1/4" = 1'-0"

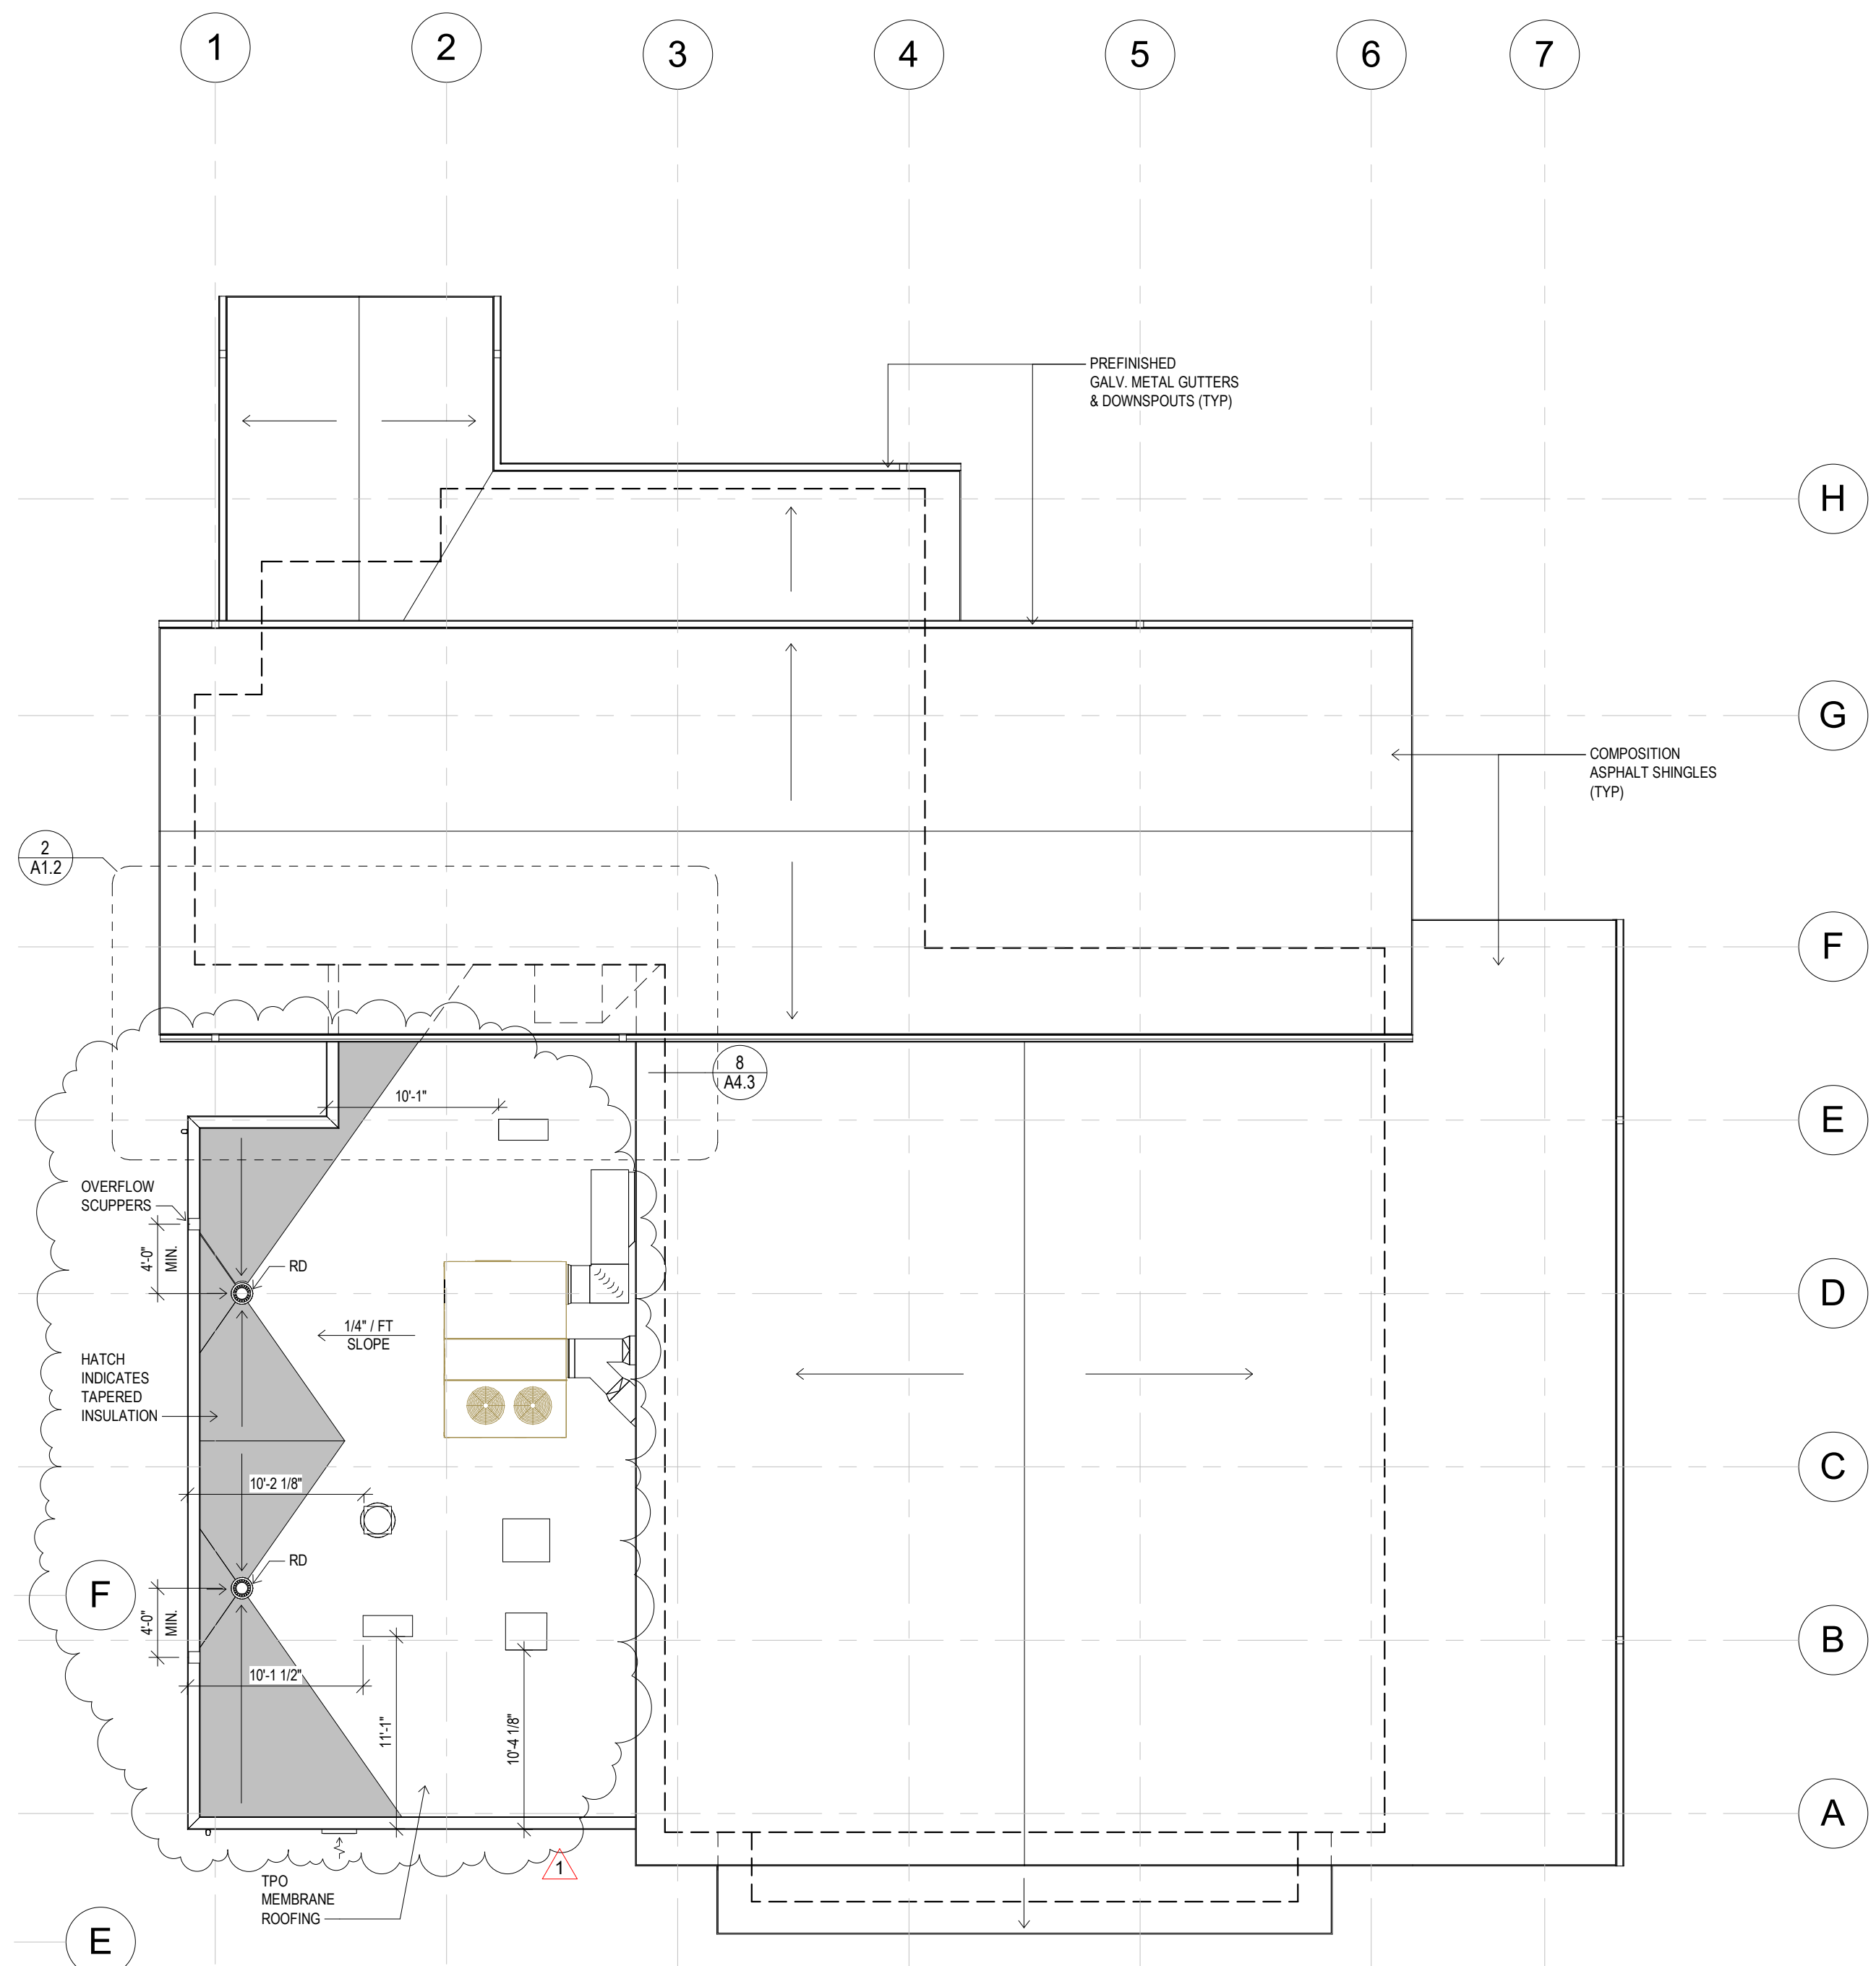

1 1ST FLOOR PLAN
1/8" = 1'-0"

- GENERAL NOTES**
1. TYPICAL ROOF SLOPES ARE PROVIDED BY STRUCTURE EXCEPT WHERE TAPERED INSULATION SHOWN.
 2. PROVIDE POSITIVE DRAINAGE AT ALL ROOF AREAS.
 3. PROVIDE WALKWAY PADS IN FRONT OF SERVICE SIDE OF MECHANICAL UNITS.