



Saved: 03-26-2020, 1:43:19 PM by BRT
 Plot Scale: 1:1 03-30-2020 4:33:01 PM by BRT
 U:\Wichita-Civil\2019\197042\Drawings\PLANS\197042-010-P1-C-105

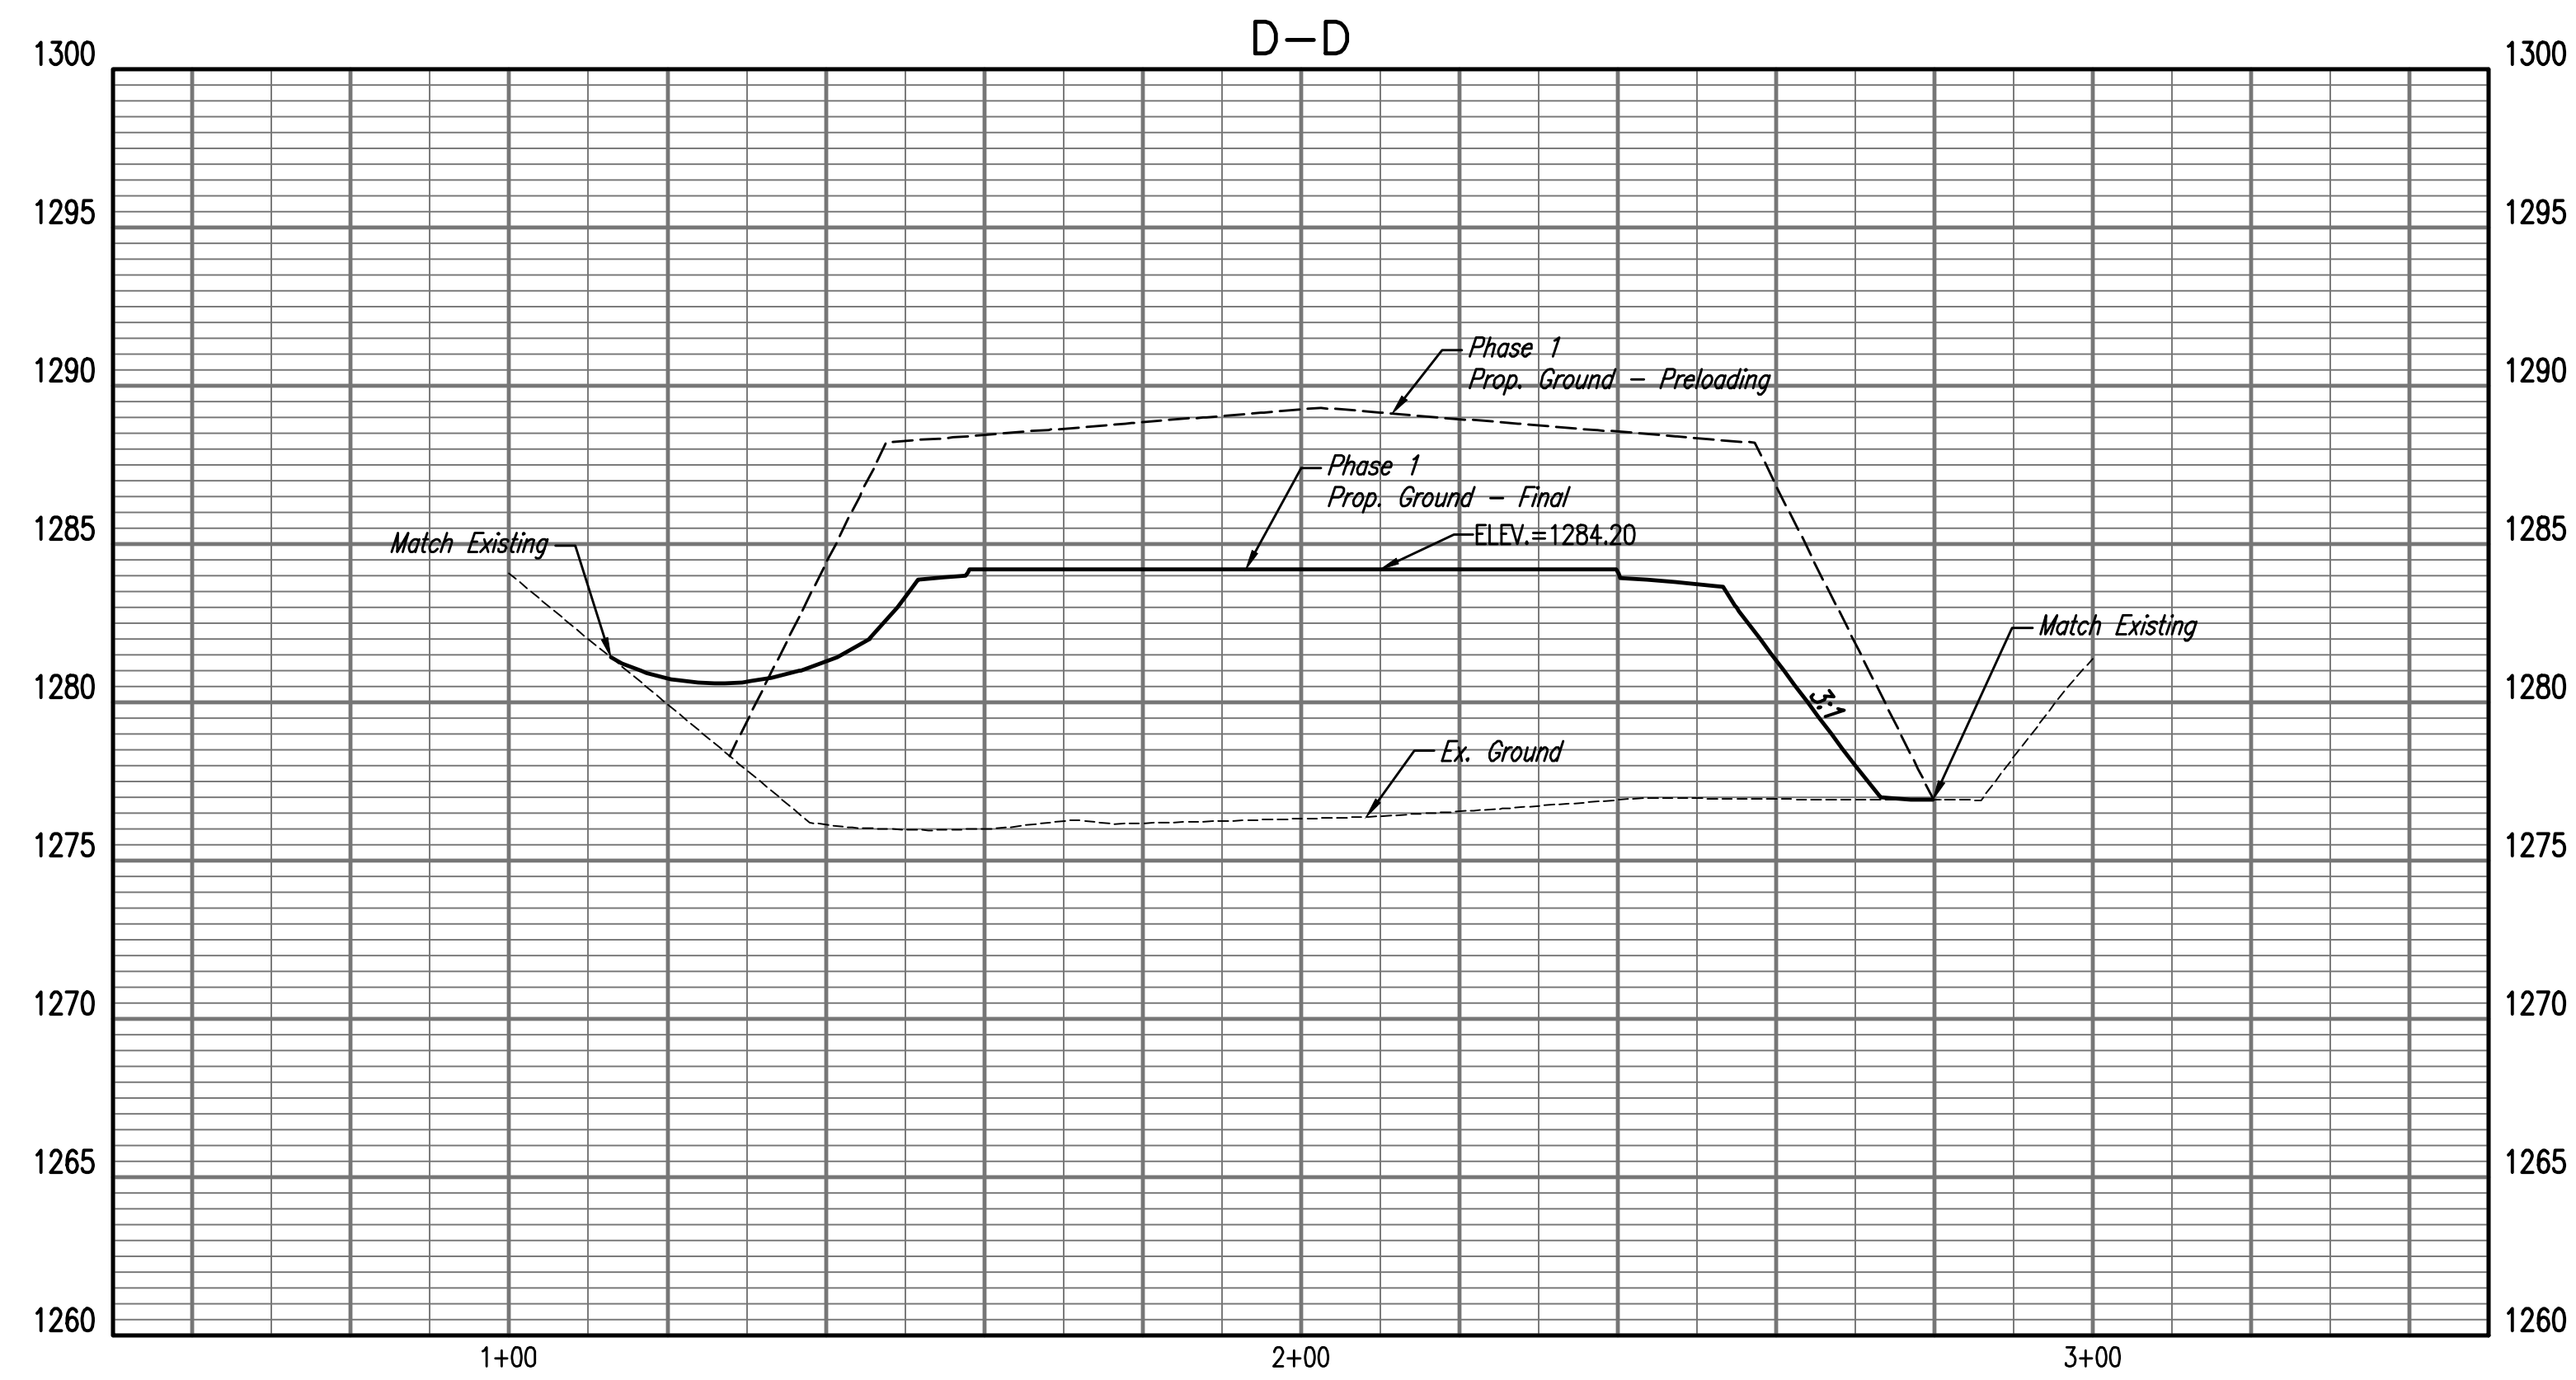

REFER TO GEOTECHNICAL ENGINEERING REPORT,
 PERFORMED BY TERRACON CONSULTANTS,
 PROJECT NUMBER 1195039, DATED APRIL 1,
 2019 FOR REQUIREMENTS OF FILL FOR
 PRELOADING THE FUTURE BUILDING PAD.

1 PHASE 1 FINAL TYPICAL SECTIONS

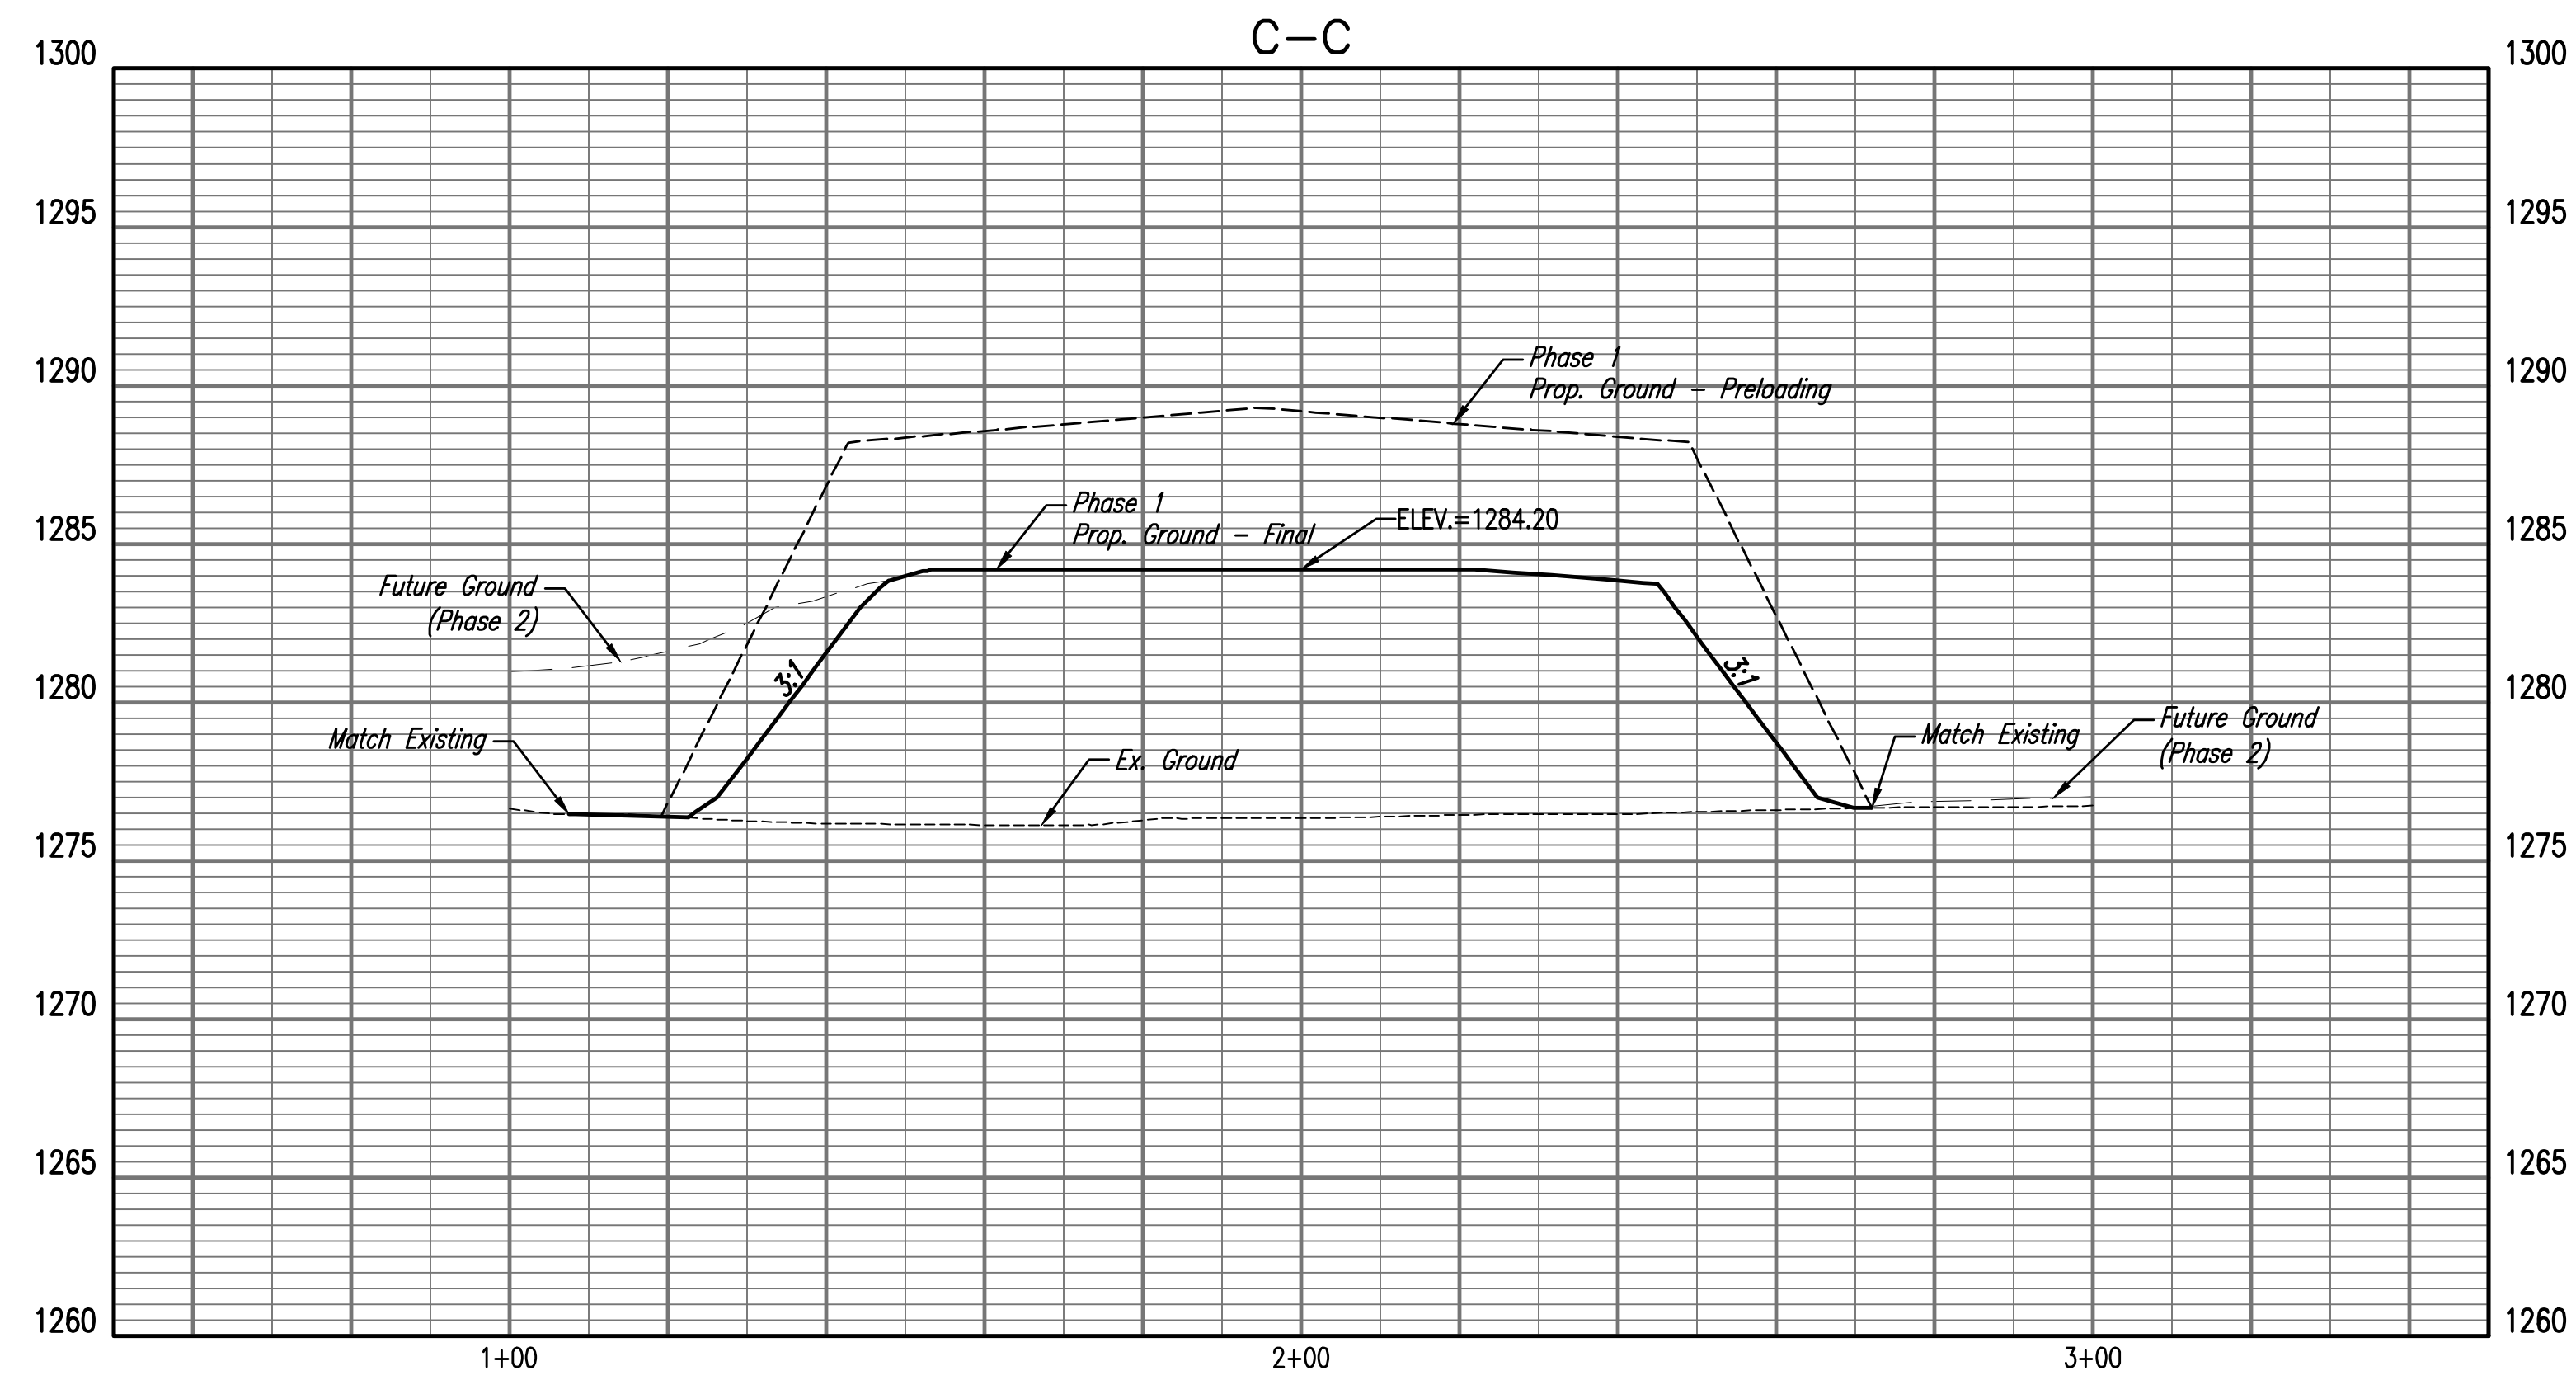