

# WATERLINE IMPROVEMENTS


TO SERVE

## WILLIAM STREET FROM BROADWAY TO TOPEKA

CITY OF WICHITA PROJECT NO. 448-2020-000092  
OCA NO. 639112, ORG CODE 54250019, MUNIS PROJECT NO. W9026

### CITY OF WICHITA, KANSAS

GARY JANZEN, P.E. - CITY ENGINEER

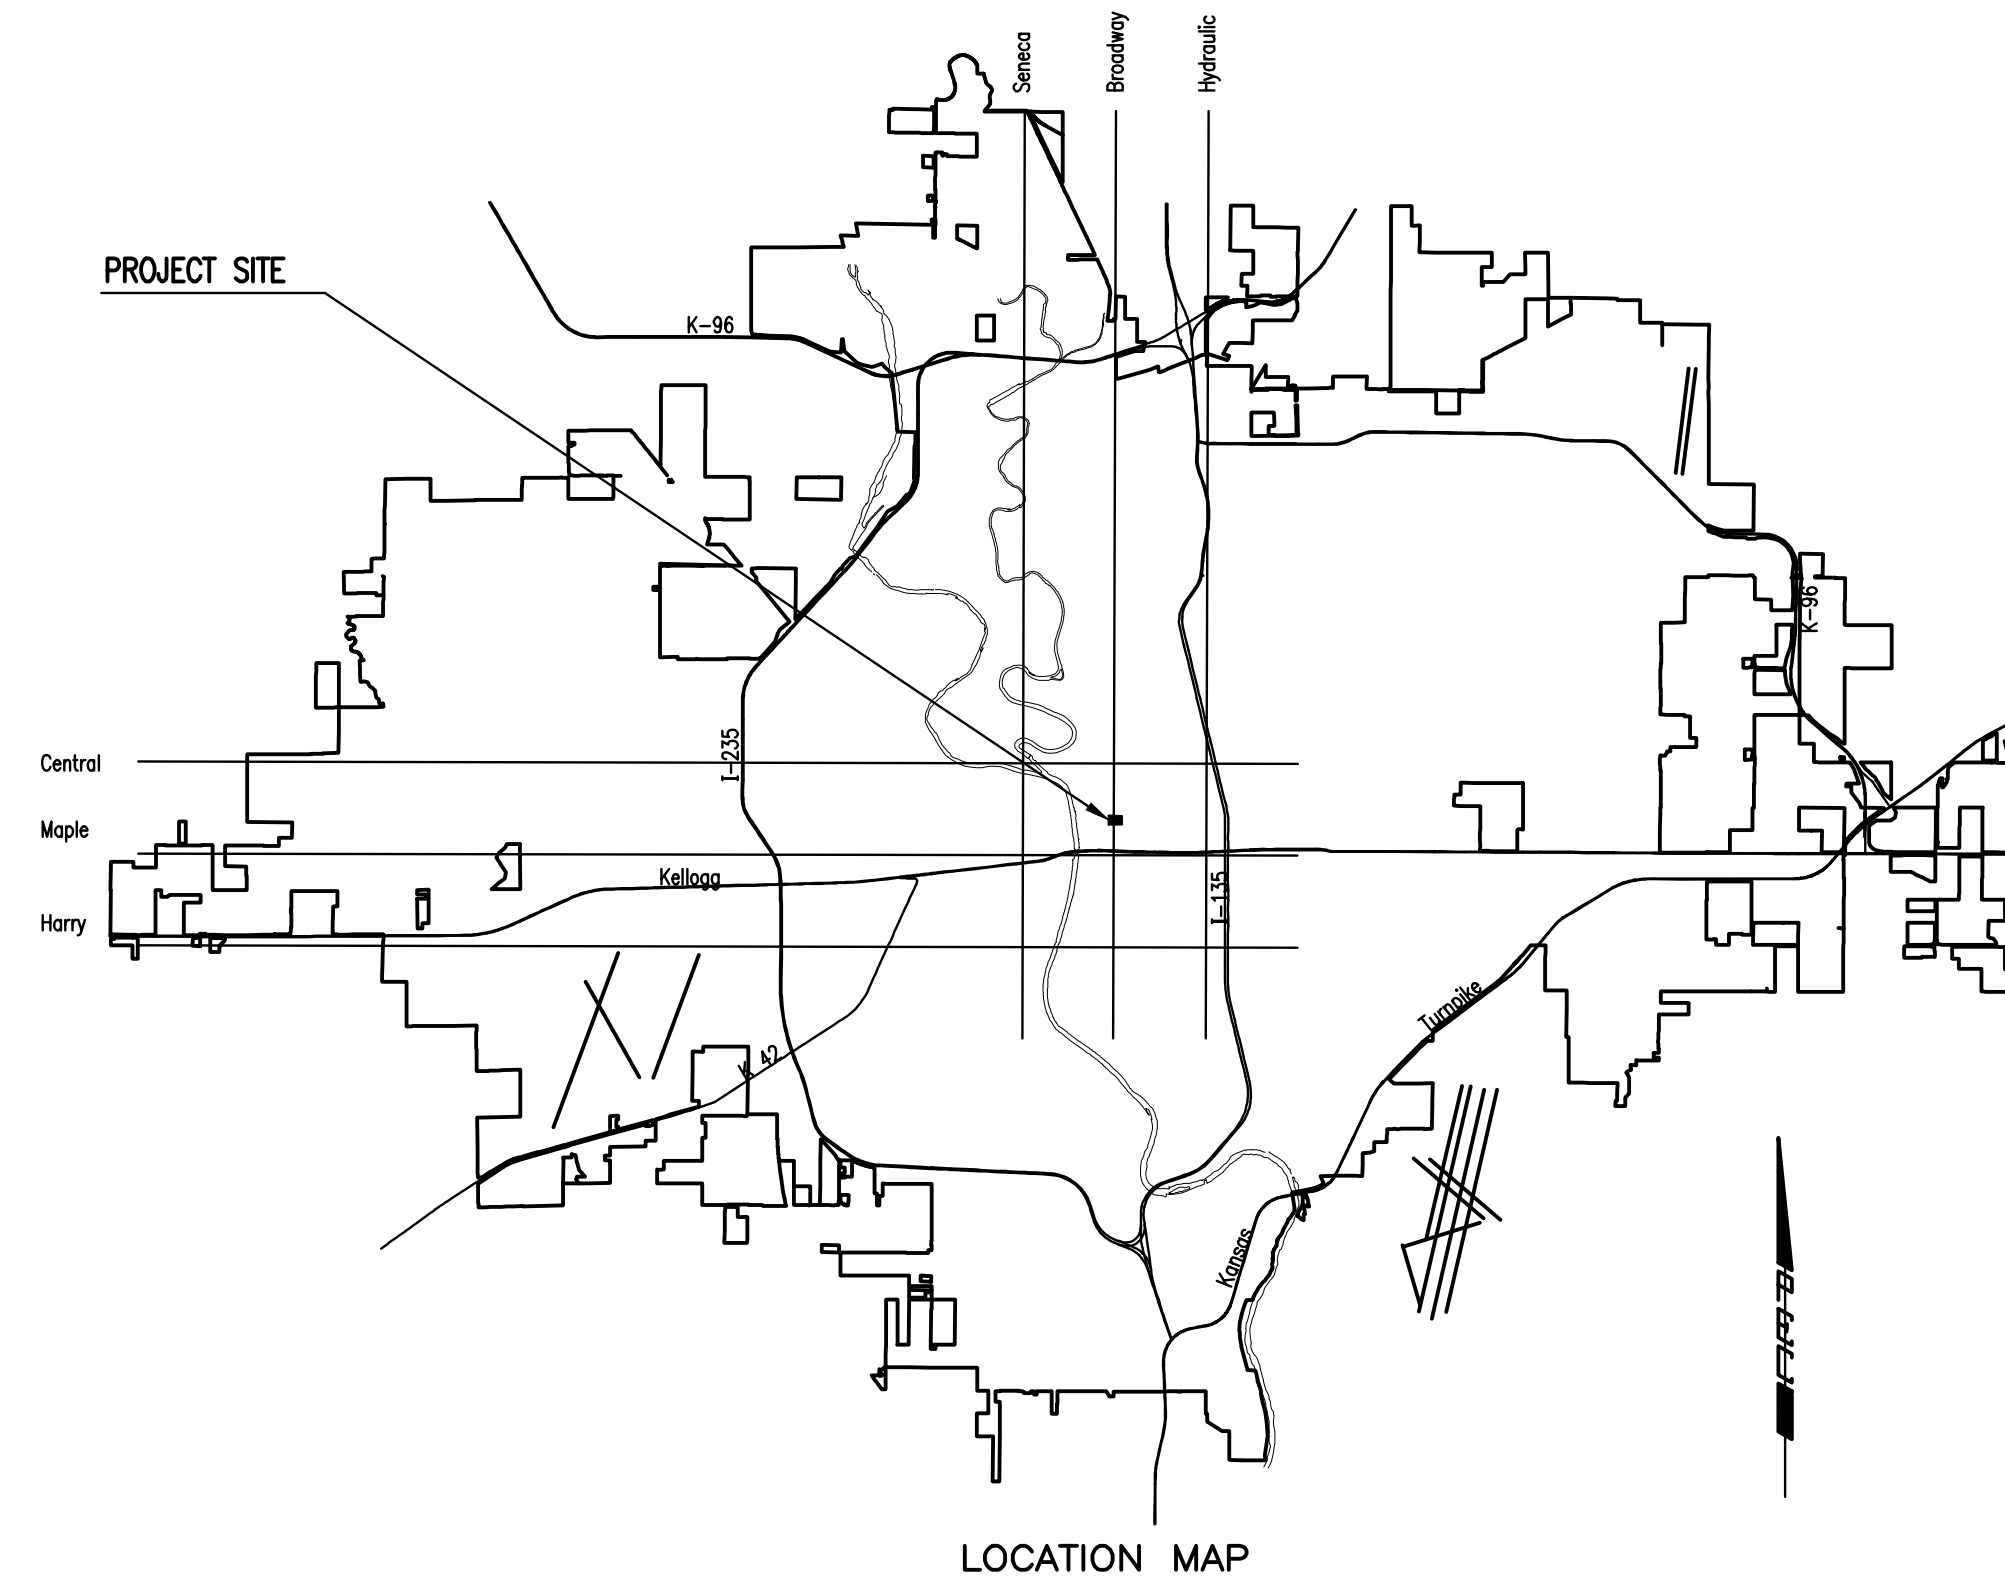

LOCATION MAP

#### INDEX OF SHEETS

SHEET NO. C101	TITLE SHEET
SHEET NO. C102	KEY MAP AND GENERAL NOTES
SHEET NO. C103	BUBBLE MAP, HORIZONTAL AND VERTICAL CONTROL
SHEET NO. C104	WATERLINE NO. 1
SHEET NO. C501	STANDARD WATER ASSEMBLY DETAIL
SHEET NO. C502	MISCELLANEOUS WATER DETAILS
SHEET NO. C503	STANDARD WATER SERVICE DETAIL
SHEET NO. C504-C508	SOIL EROSION BMP'S
SHEET NO. T101-T106	TRAFFIC CONTROL



WATERLINE IMPROVEMENTS  
TO SERVE

WILLIAM STREET  
FROM BROADWAY TO TOPEKA

GARY JANZEN, P.E. - CITY ENGINEER  
CITY OF WICHITA PROJECT NO. 448-2020-000092

Issue:		
JOB NO.	35-197042-014-0042	
DATE	MAY 2020	
PM	RWG	
DESIGNED BY	TBK	
DRAWN BY	KTD	
CHECKED BY	RWG	

TITLE SHEET

C101

SAVED 5/13/2020 1:57:18 PM BY KURTIS DEKAT  
PLOTTED 5/18/2020 1:11:38 PM BY KURTIS DEKAT  
U:\WICHITA-CIVIL\2019\197042\014\MUNIDRAWINGS\197042-014-C101-TITLE SHEET.DWG

MAY 2020