
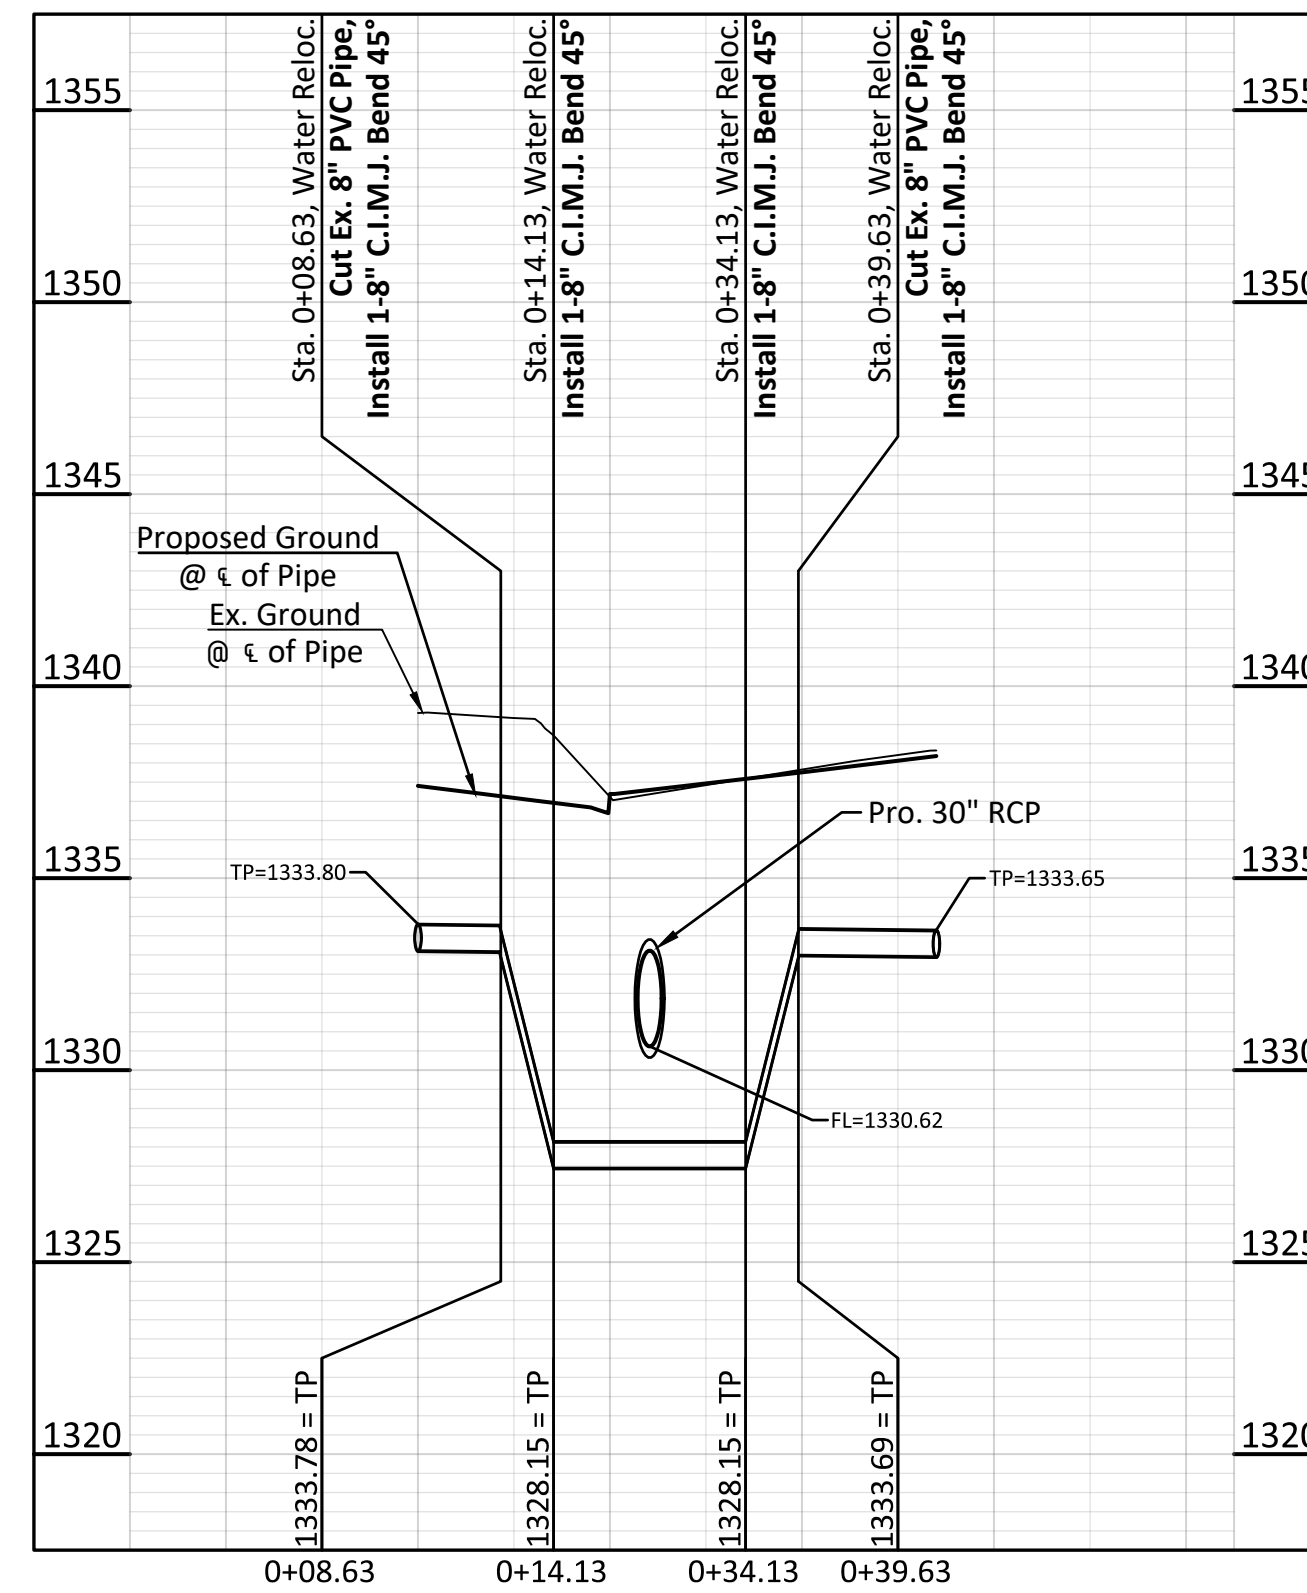
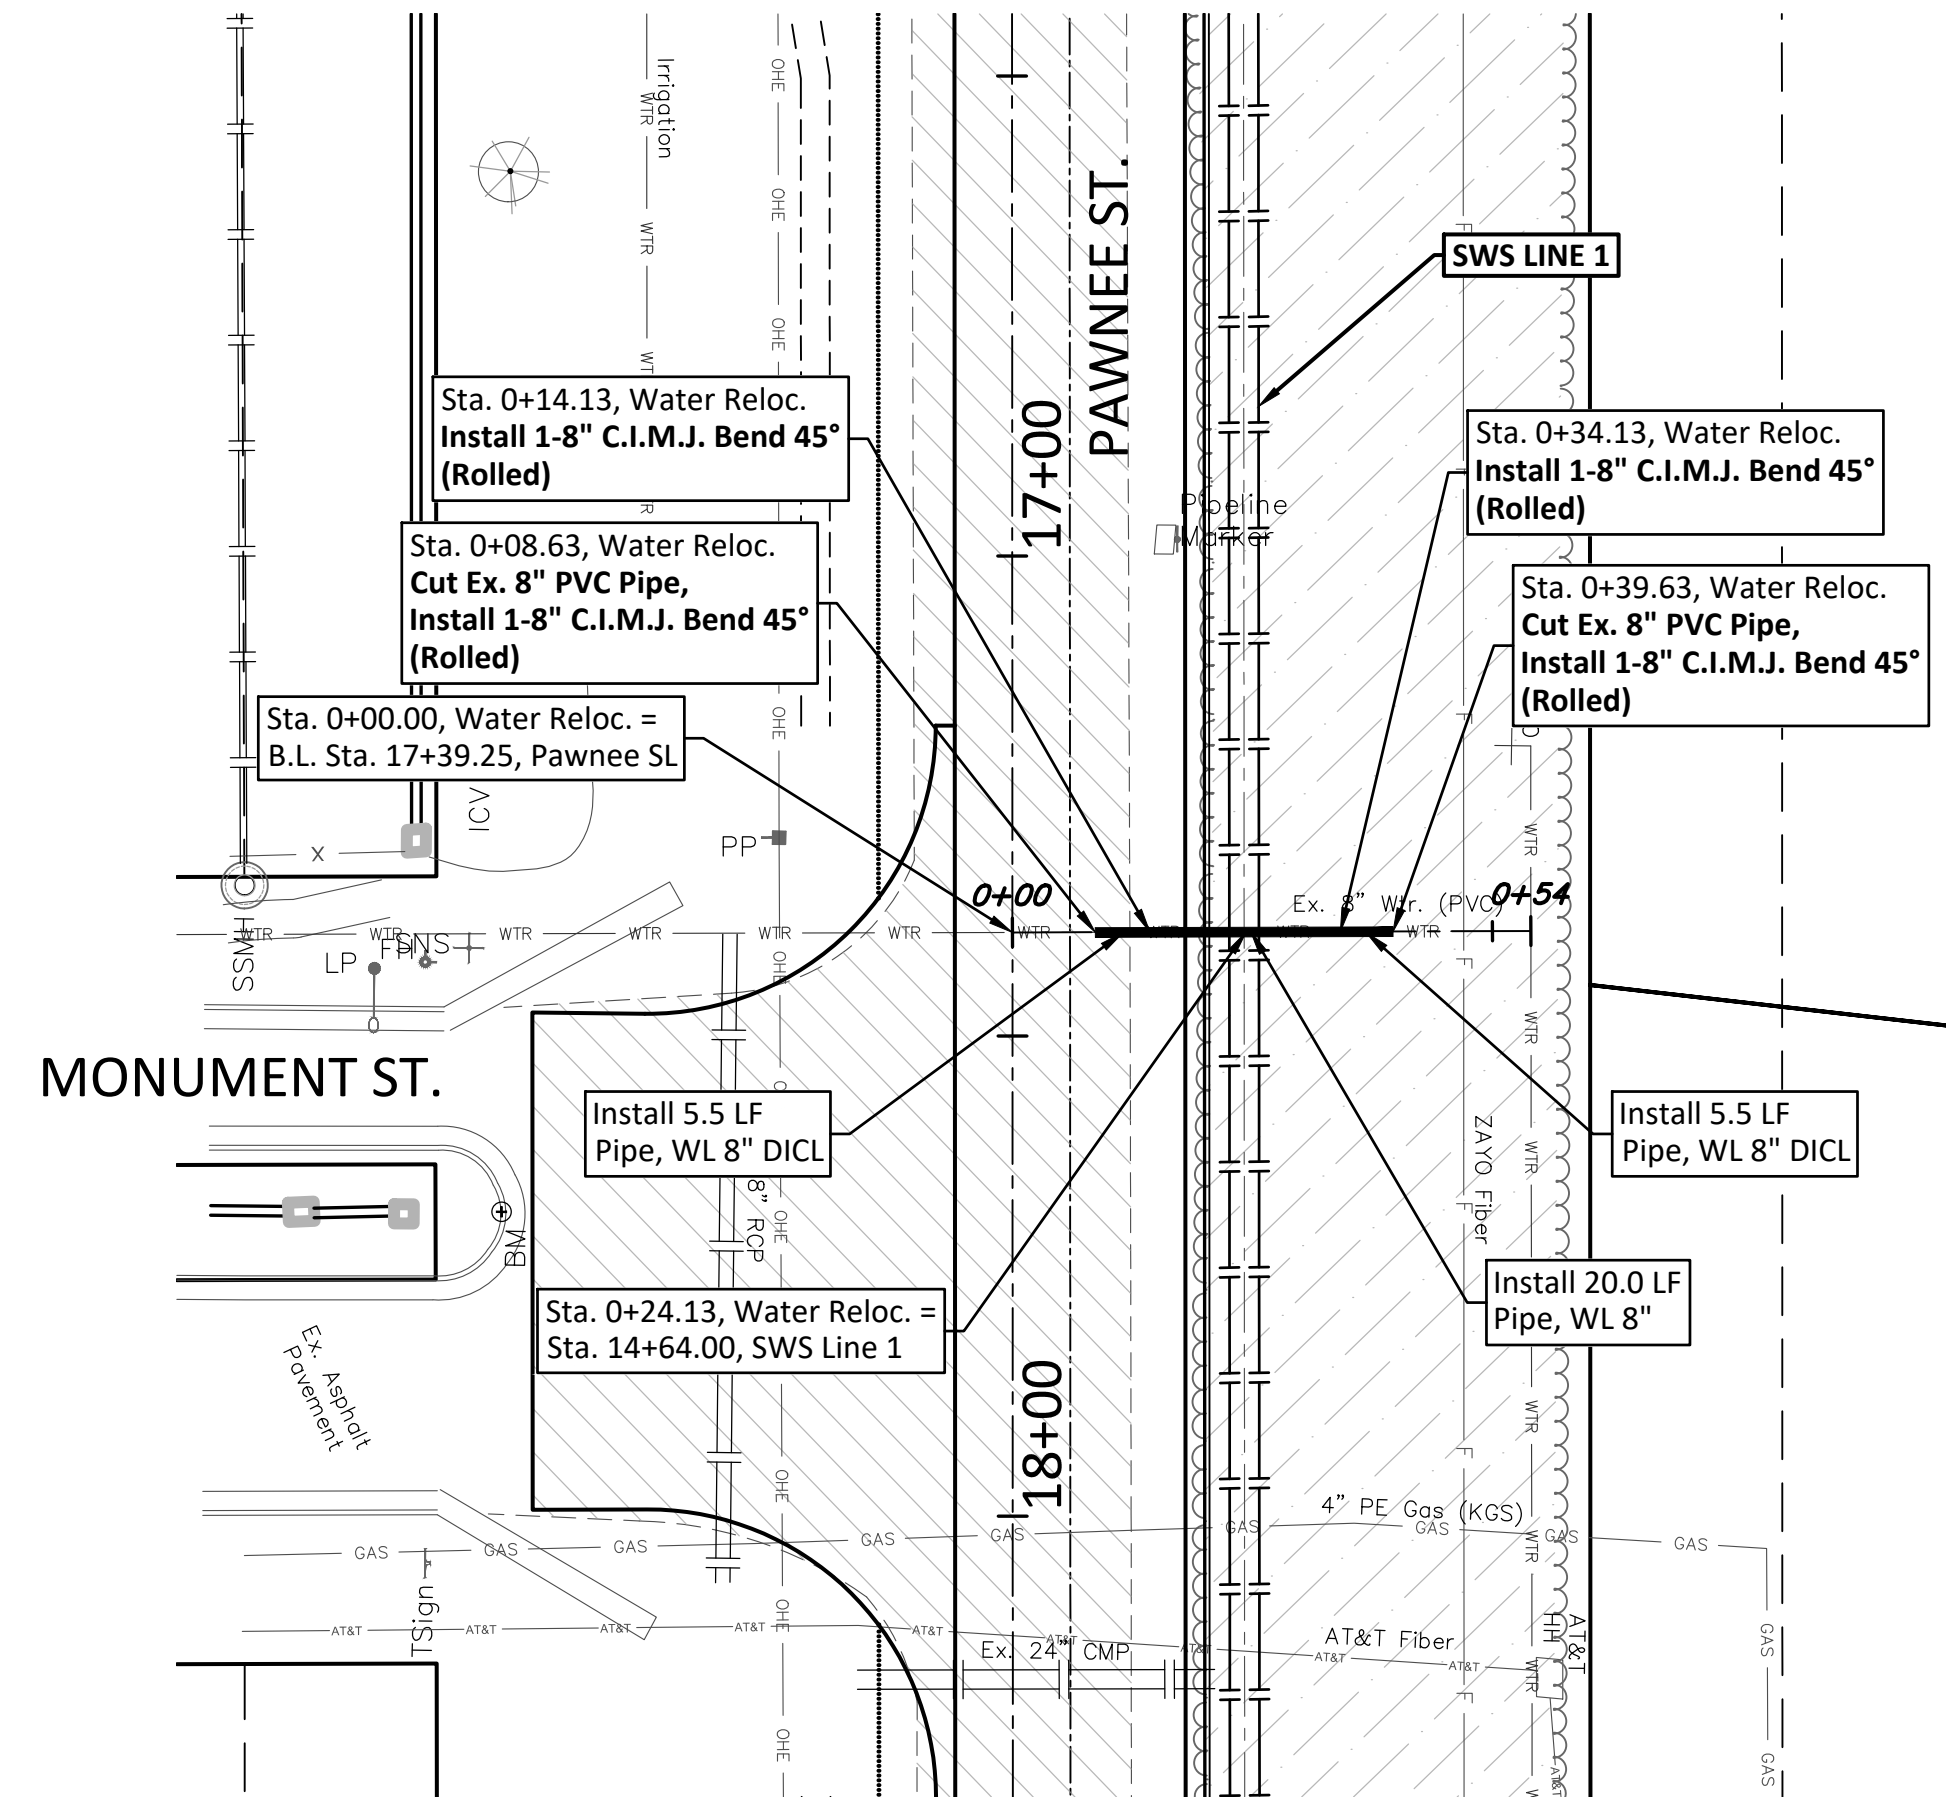


NOTE: Existing 8" Water Pipe was installed using PVC C-900 RJ Pipe.

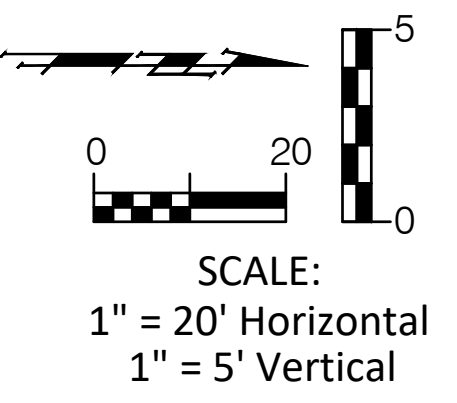

WATER RELOCATION

PAWNEE PAVING (119TH STREET TO 135TH STREET)
WATER RELOCATION
 CAPITAL IMPROVEMENT PROJECT

PROJECT NUMBER: 472-2019-0855
 INTERNAL NUMBER: 19-07-E316
 DESIGN: LP
 DRAWN: LP
 DATE: Feb, 2020
 SHEET: 71 OF 73

BAUGHMAN COMPANY
 315 Ellis St. Wichita, KS 67211 316-262-7271
 BaughmanCo.com