


A LANDSCAPE PLAN

1" = 10'-0"

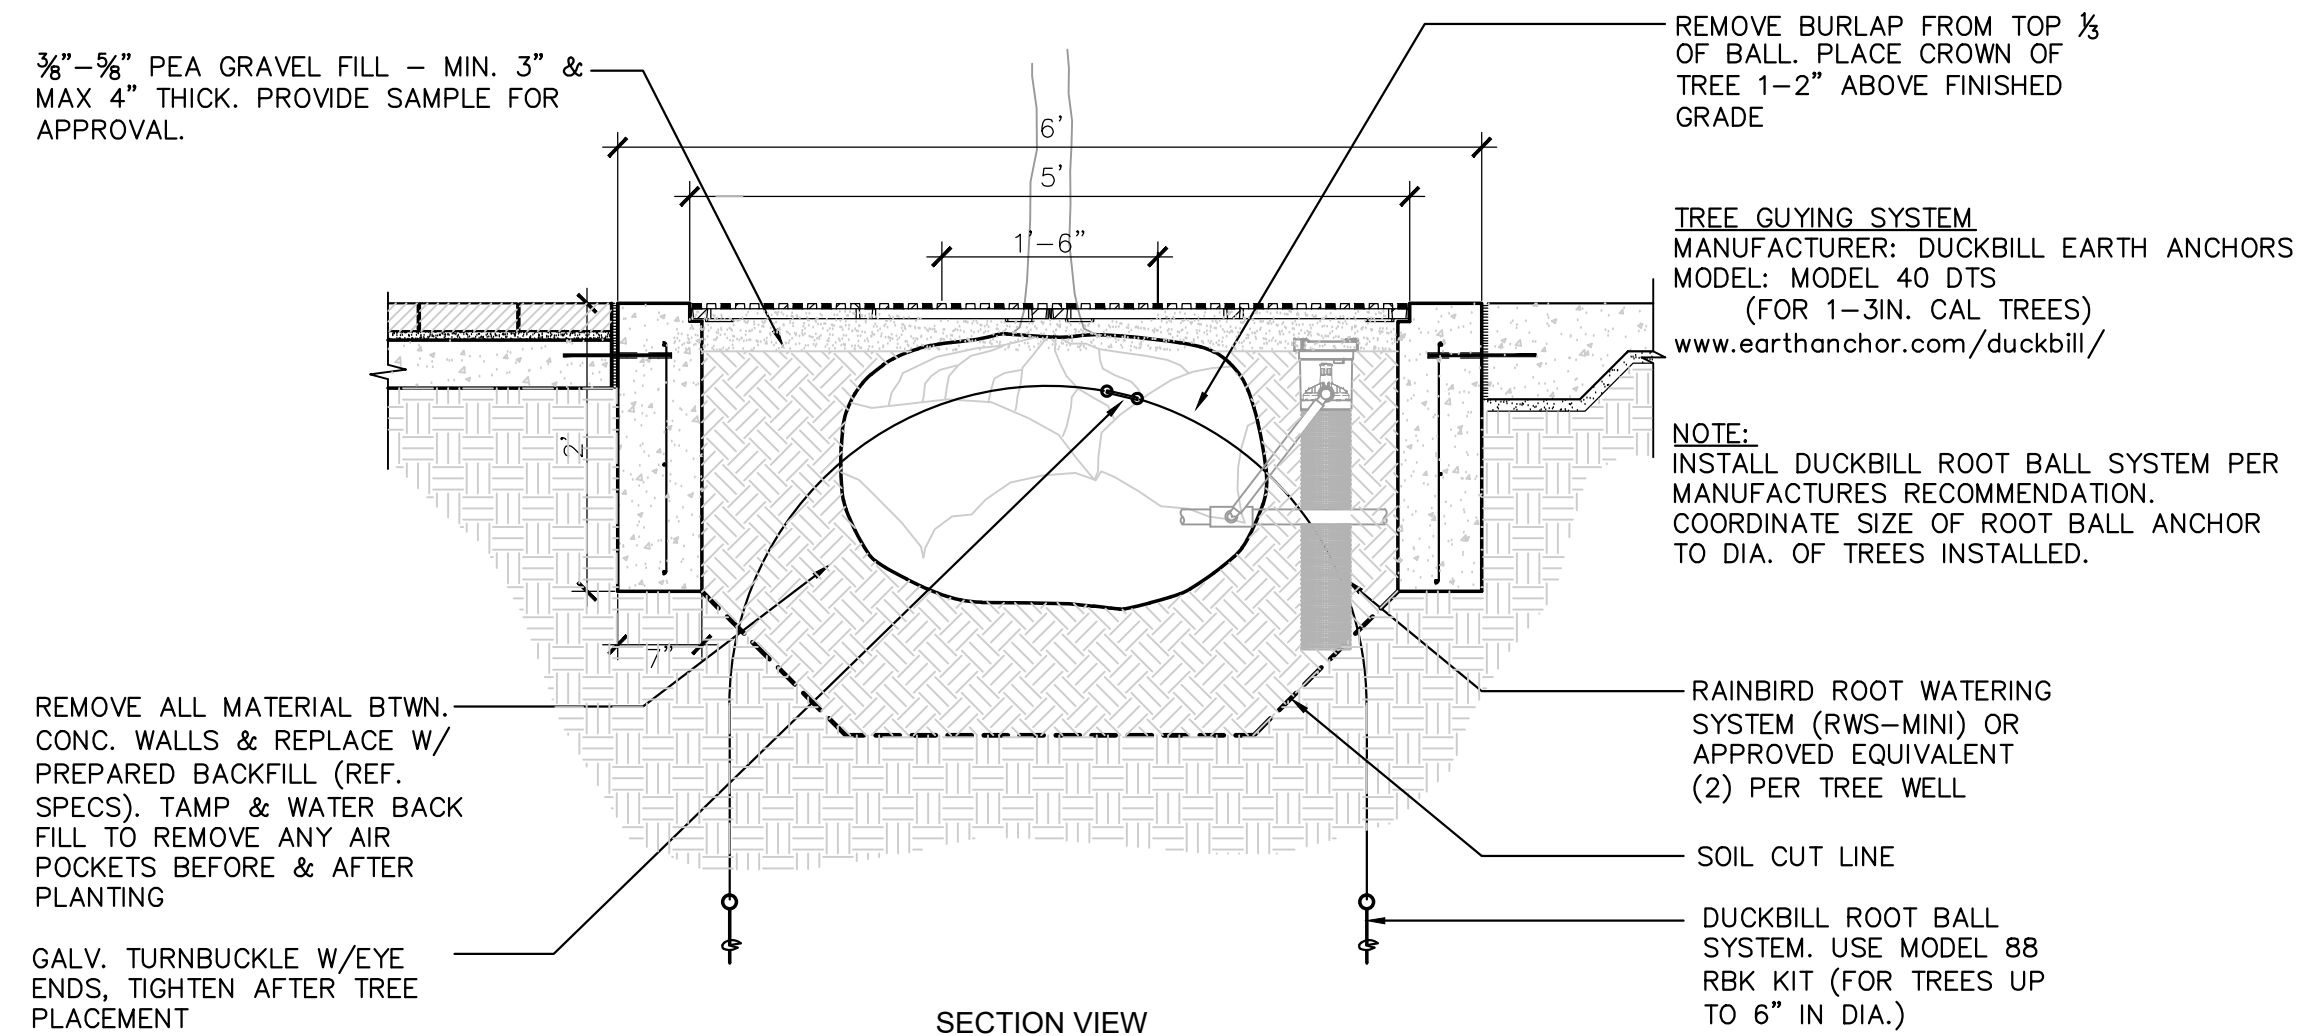

1 TREE WELL PLANTING

3/4" = 1'-0"

Tran Systems
 245 NORTH WACO
 SUITE 222
 WICHITA, KANSAS 67202
 PHONE: 316-303-3000
 FAX: 316-462-5629

CONSULTANTS:

 LK ARCHITECTURE, INC.
 345 RIVERVIEW
 SUITE 200
 WICHITA, KANSAS 67208
 PHONE: 316-268-0230

SYCAMORE STREET IMPROVEMENTS
 WICHITA, KANSAS

REVISIONS:	MARK	DATE	DESCRIPTION

PROJ NO: 472-85284
 SCALE: 1" = 10'-0"
 DATE: 05/29/2020
 DESIGNED BY: J. Best
 DRAWN BY: J. Best
 CHECKED BY: J. Best

SHEET TITLE:
LANDSCAPE PLAN

SHEET NO.
26
 SHEET 26 OF 97