




27.75'
 EXC = 46.7
 LF = 3.5
 CF = 0.0

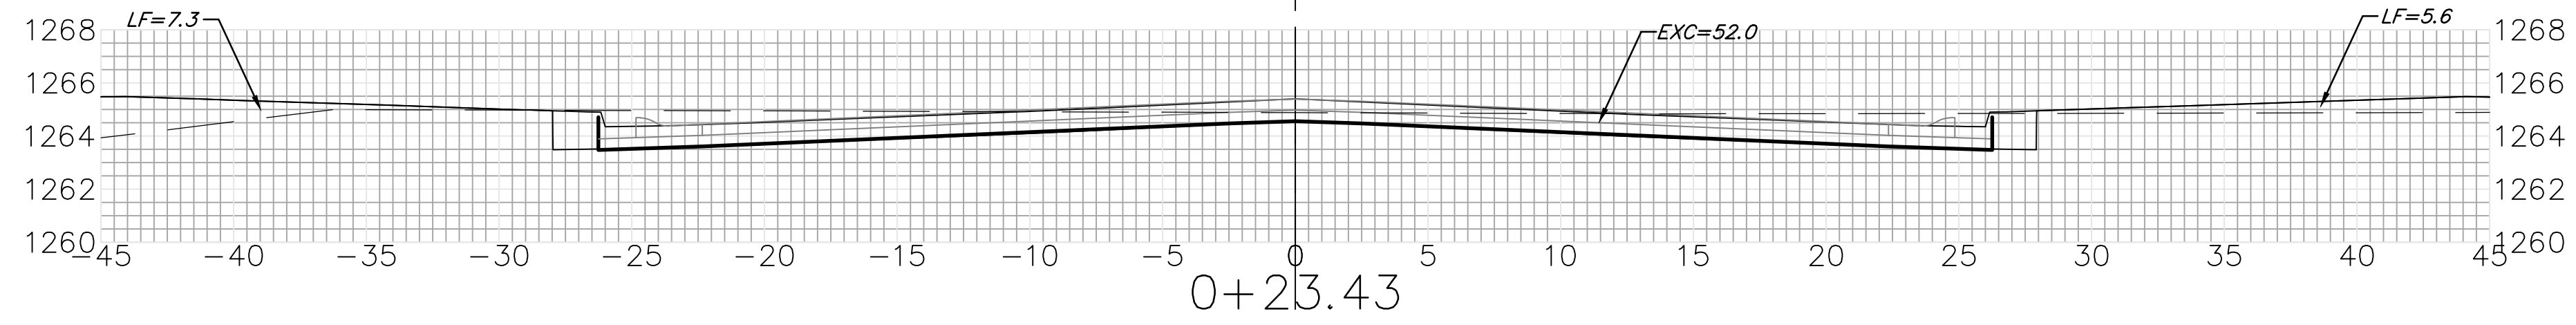


23.43'
 EXC = 42.7
 LF = 7.0
 CF = 0.0

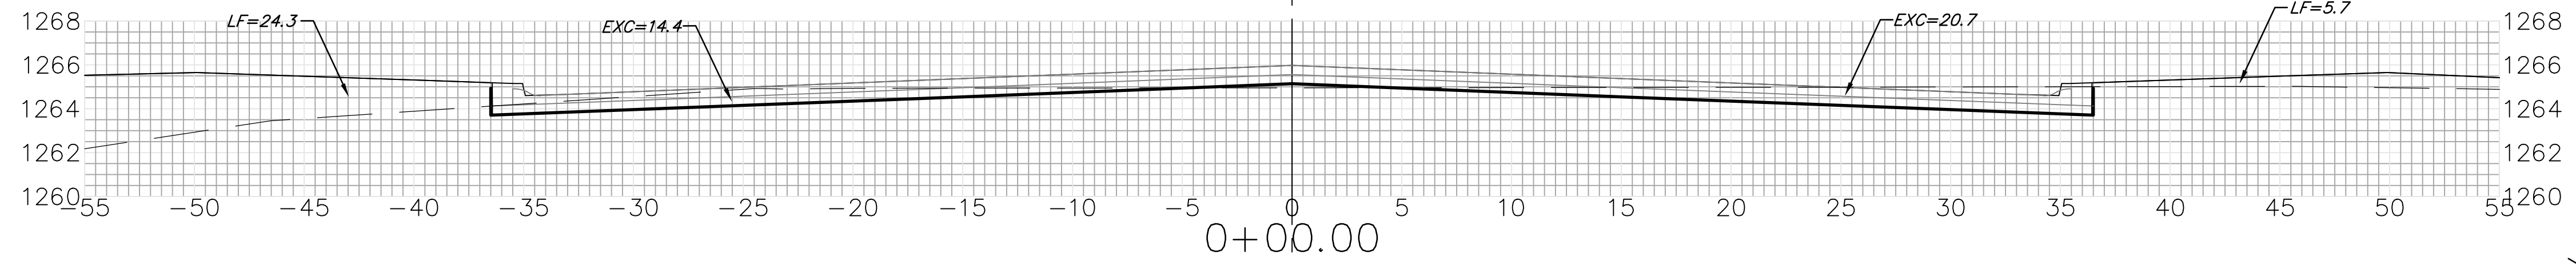


23.43'
 EXC = 37.8
 LF = 18.6
 CF = 0.0

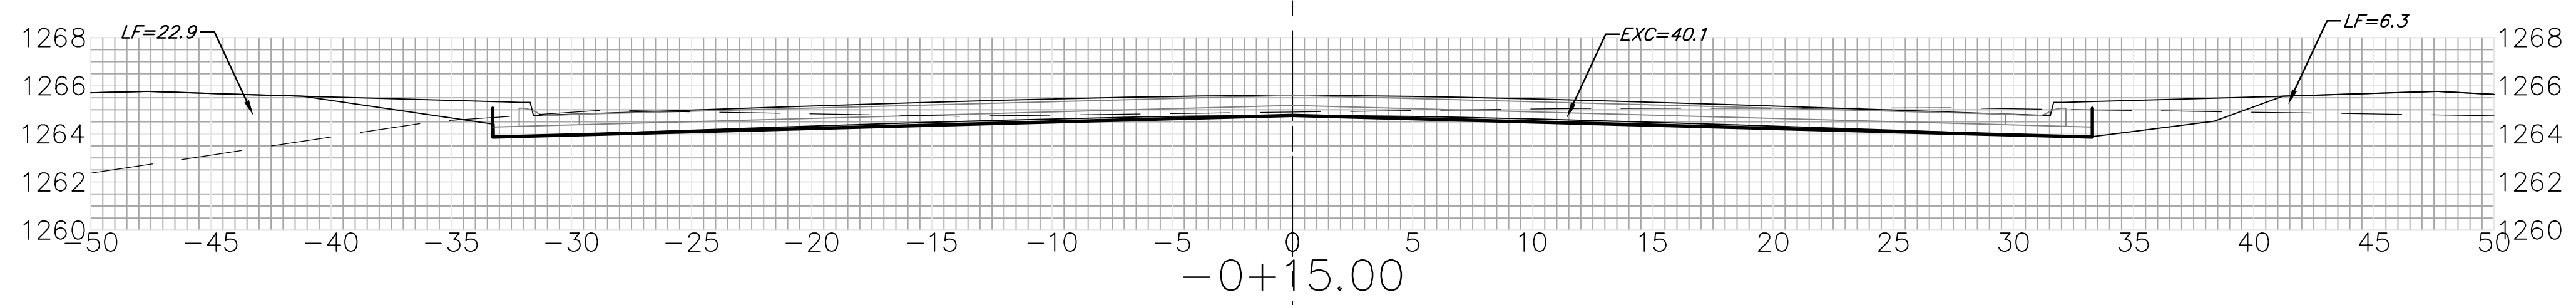

15.00'
 EXC = 20.9
 LF = 16.4
 CF = 0.0

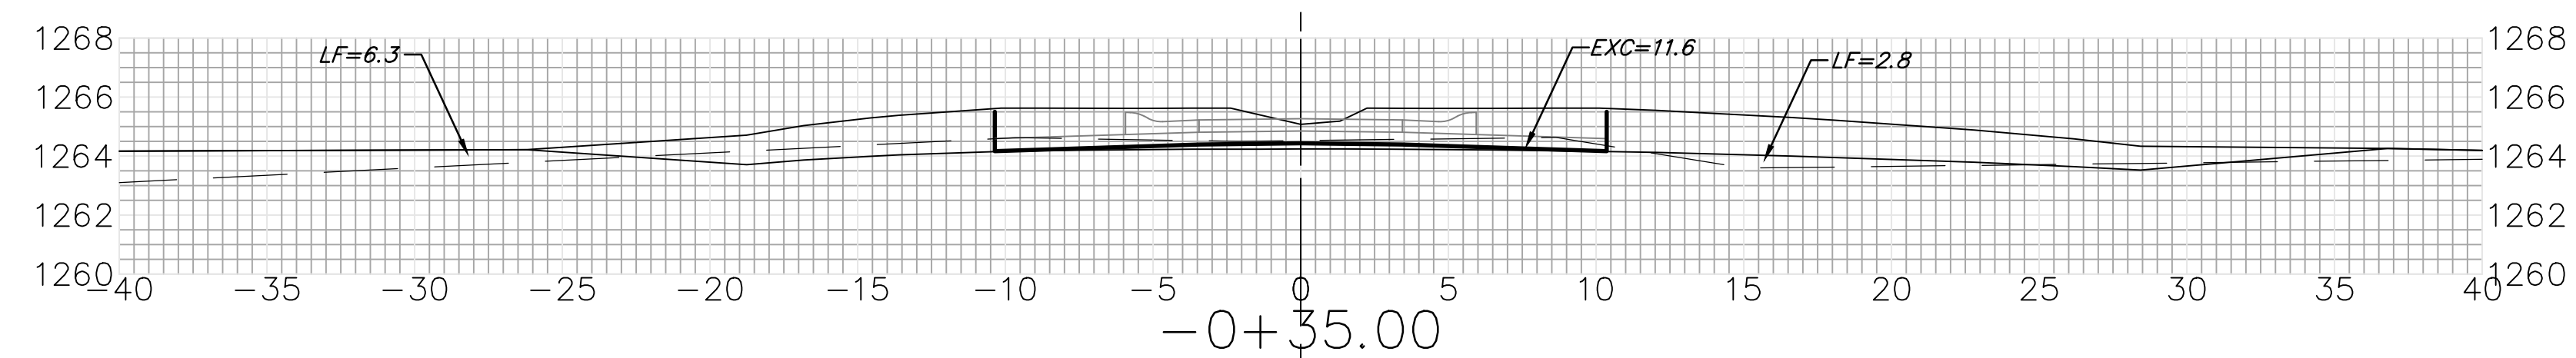

20.00'
 EXC = 19.1
 LF = 14.1
 CF = 0.0

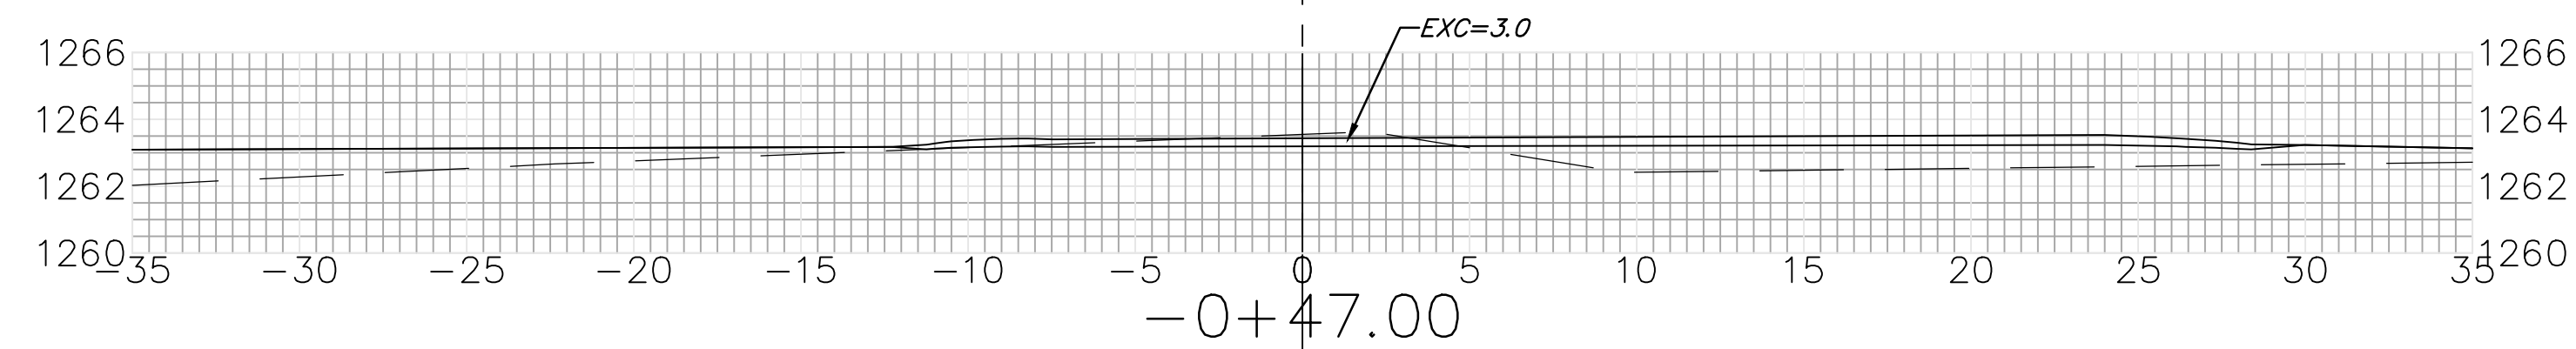

12.00'
 EXC = 3.2
 LF = 2.0
 CF = 0.0

SHOFFNER CIR.
 C

Sheet Totals
 Excavation = 170.4 C.Y.
 Loose Fill = 61.6 C.Y.
 Compacted Fill = 0.0 C.Y.

