



WICHITA, KANSAS


Pool Improvements

HARVEST PARK


2020




CITY OF WICHITA
 Project Number 482-11029
 OCA Number 810039

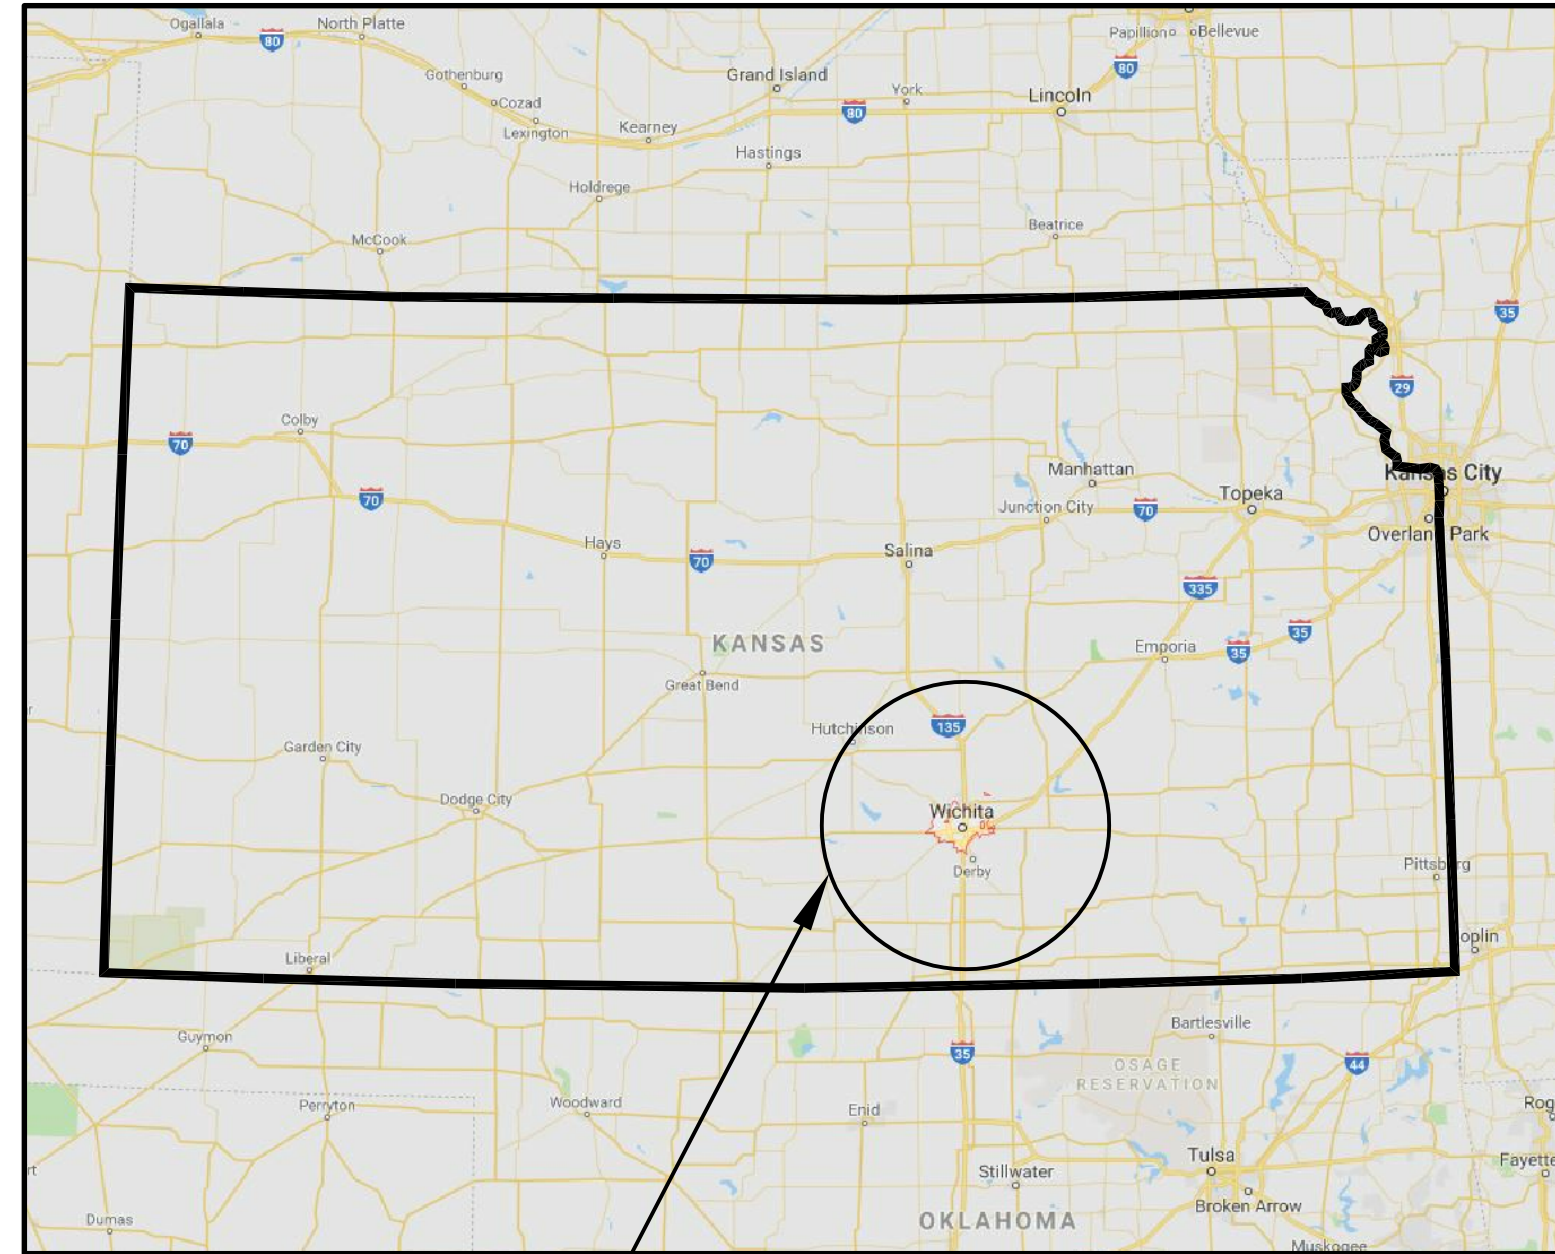

PROJECT AREA

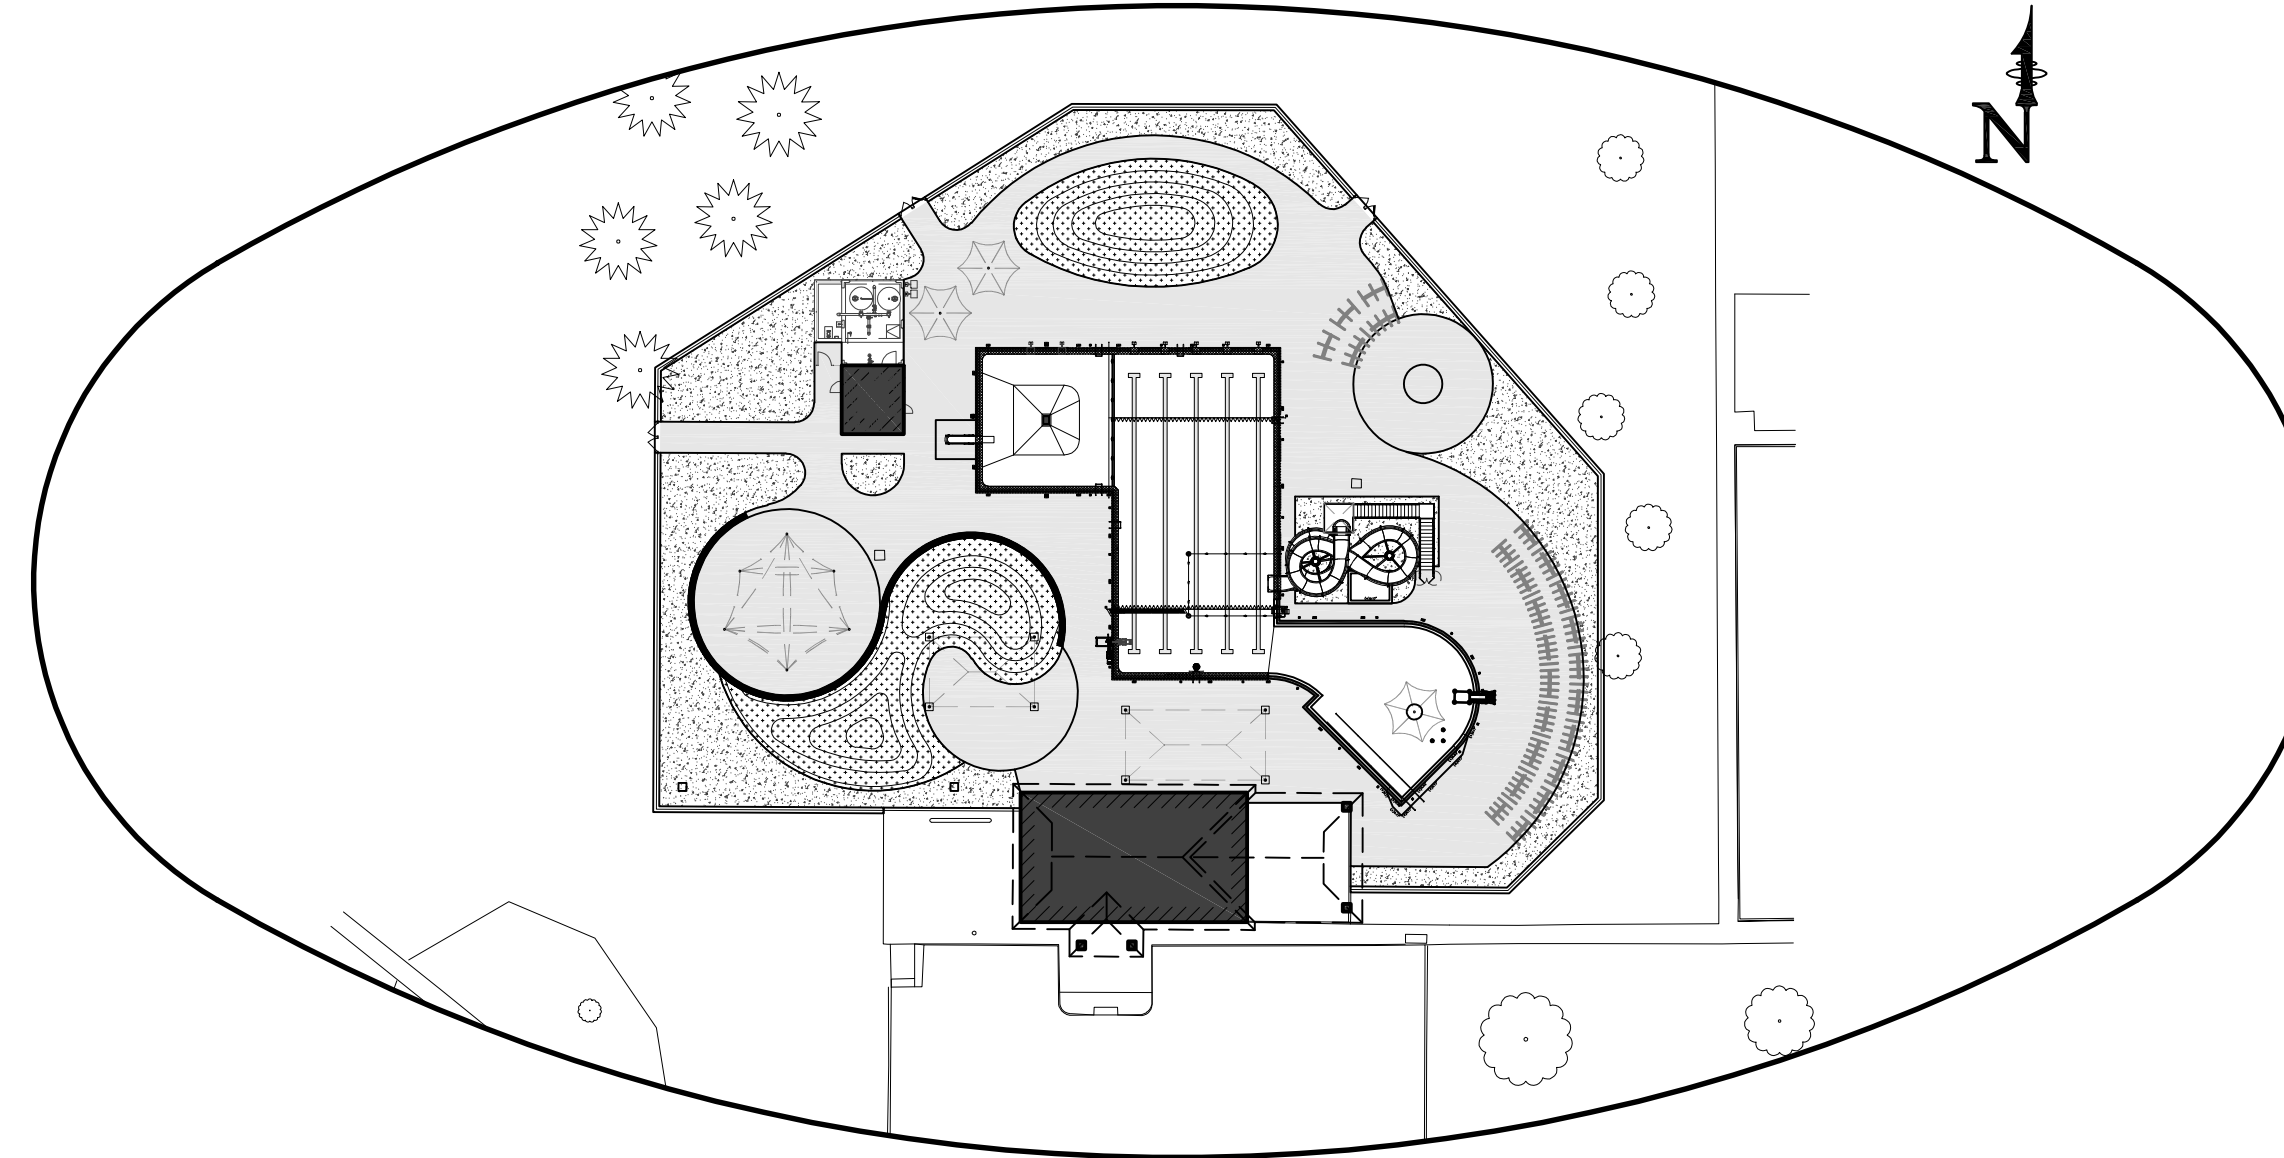

POOL LAYOUT

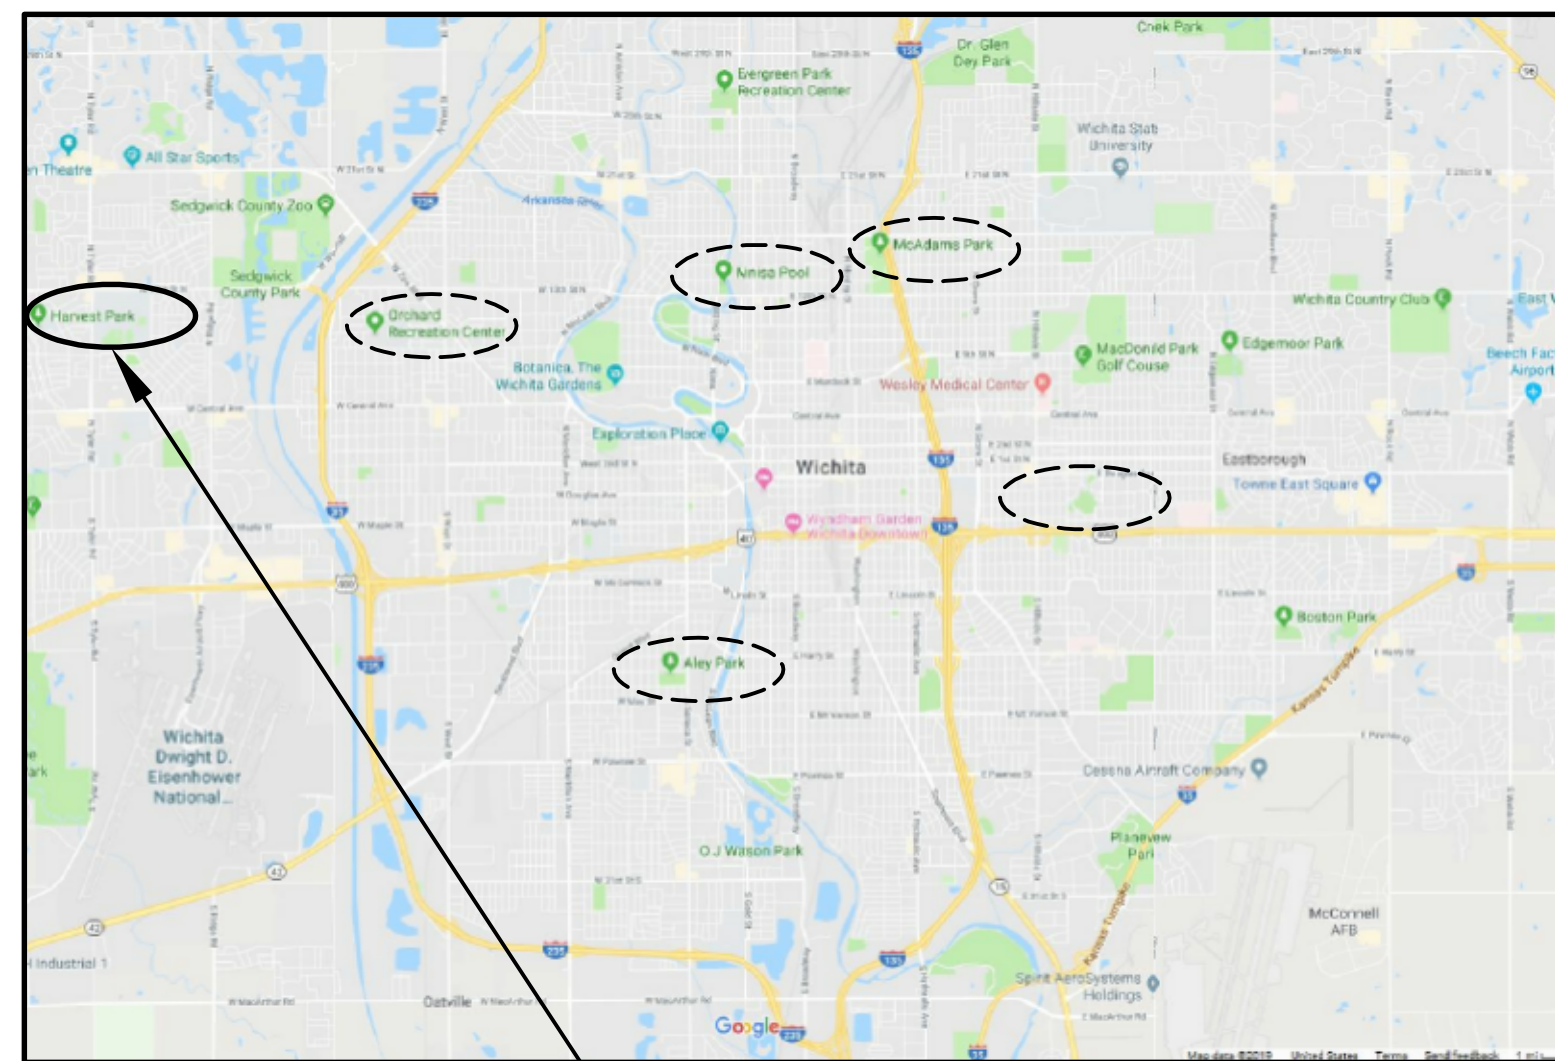

PROJECT LOCATION
 9500 West Provincial
 Wichita, KS 67212

SHEET INDEX	
-- COVER SHEET	
SP-D1 EXISTING POOL DEMO PLAN	
SV-01 SURVEY	
SA-01 SITE ARCHITECTURAL PLAN	
SA-02 LAYOUT PLAN - NORTH	
SA-03 LAYOUT PLAN - SOUTH	
SA-04 COORDINATE POINTS	
SA-05 SITE DETAILS	
SA-06 JOINTING PLAN - NORTH	
SA-07 JOINTING PLAN - SOUTH	
CG-01 OVERALL GRADING PLAN	
CG-02 GRADING PLAN - NORTH	
CG-03 GRADING PLAN - SOUTH	
LS-01 OVERALL PLANTING PLAN	
LS-02 PLANTING PLAN - NORTH	
LS-03 PLANTING PLAN - SOUTH	
LS-04 LANDSCAPE DETAILS	
LS-05 LANDSCAPE DETAILS	
LI-01 IRRIGATION PLAN	
LI-02 IRRIGATION DETAILS	
SP-P0 POOL AREA KEY NOTES AND DATA	
SP-P1 POOL PLAN	
SP-P2 POOL SECTIONS	
SP-P3 POOL SECTIONS	
SP-PM1 POOL MECHANICAL PLAN	
SP-PM2 POOL AREA DETAILS	
SP-PM3 POOL AREA DETAILS	
SP-PM4 POOL AREA DETAILS	
SP-PM5 POOL AREA DETAILS	
SP-PM6 POOL AREA DETAILS	
SP-F0 FILTER AREA IMPROVEMENT DATA AND KEY NOTES	
SP-F1 FILTER AREA DEMO AND IMPROVEMENT PLAN	
SP-F2 FILTER AREA IMPROVEMENT PLAN AND PLAN SECTION	
SP-F3 FILTER AREA IMPROVEMENT SECTIONS	
SP-F4 FILTER AREA IMPROVEMENT DETAILS	
SP-F5 FILTER AREA IMPROVEMENT DETAILS	
A-100 ARCHITECTURAL PLAN	
SP-ME1 SYMBOLS & ABBREVIATIONS	
SP-ME2 MEP SITE PLAN	
SP-M1 MECHANICAL PLAN, DETAILS & SCHEDULES	
SP-E1 ELECTRICAL PLANS	
SP-E2 ELECTRICAL DETAILS	
SP-E3 ELECTRICAL DETAILS AND RISER DIAGRAM	



AQUATICS Waters Edge Aquatic Design 11205 West 79th Street Lenexa, KS 66214 Tel (913) 438-4338 www.WeDesignPools.com		
SITE-CIVIL PEC - Professional Engineering Consultants 303 South Topeka Wichita, KS 67202 Tel (316) 262-2691 www.PEC1.com		
LANDSCAPE ARCHITECT Landworks Studio 102 South Cherry Street, 2nd Floor Olathe, KS 66061 Tel (913) 760-6707 www.LandworksStudio.com		
BUILDING ARCHITECT Urban Prairie Architectural Collaborative, P.C. 4523 Mercier Kansas City, MO 64111 Tel (816) 304-7416 www.UrbanPrairieKC.com		
MECHANICAL-ELECTRICAL-PLUMBING Hoss & Brown Engineers, Inc. 11205 West 79th Street Lenexa, KS 66214 Tel (913) 362-9090 www.H-BE.com		