




**A POOL SECTION**  
Scale: 3/16"=1'-0"

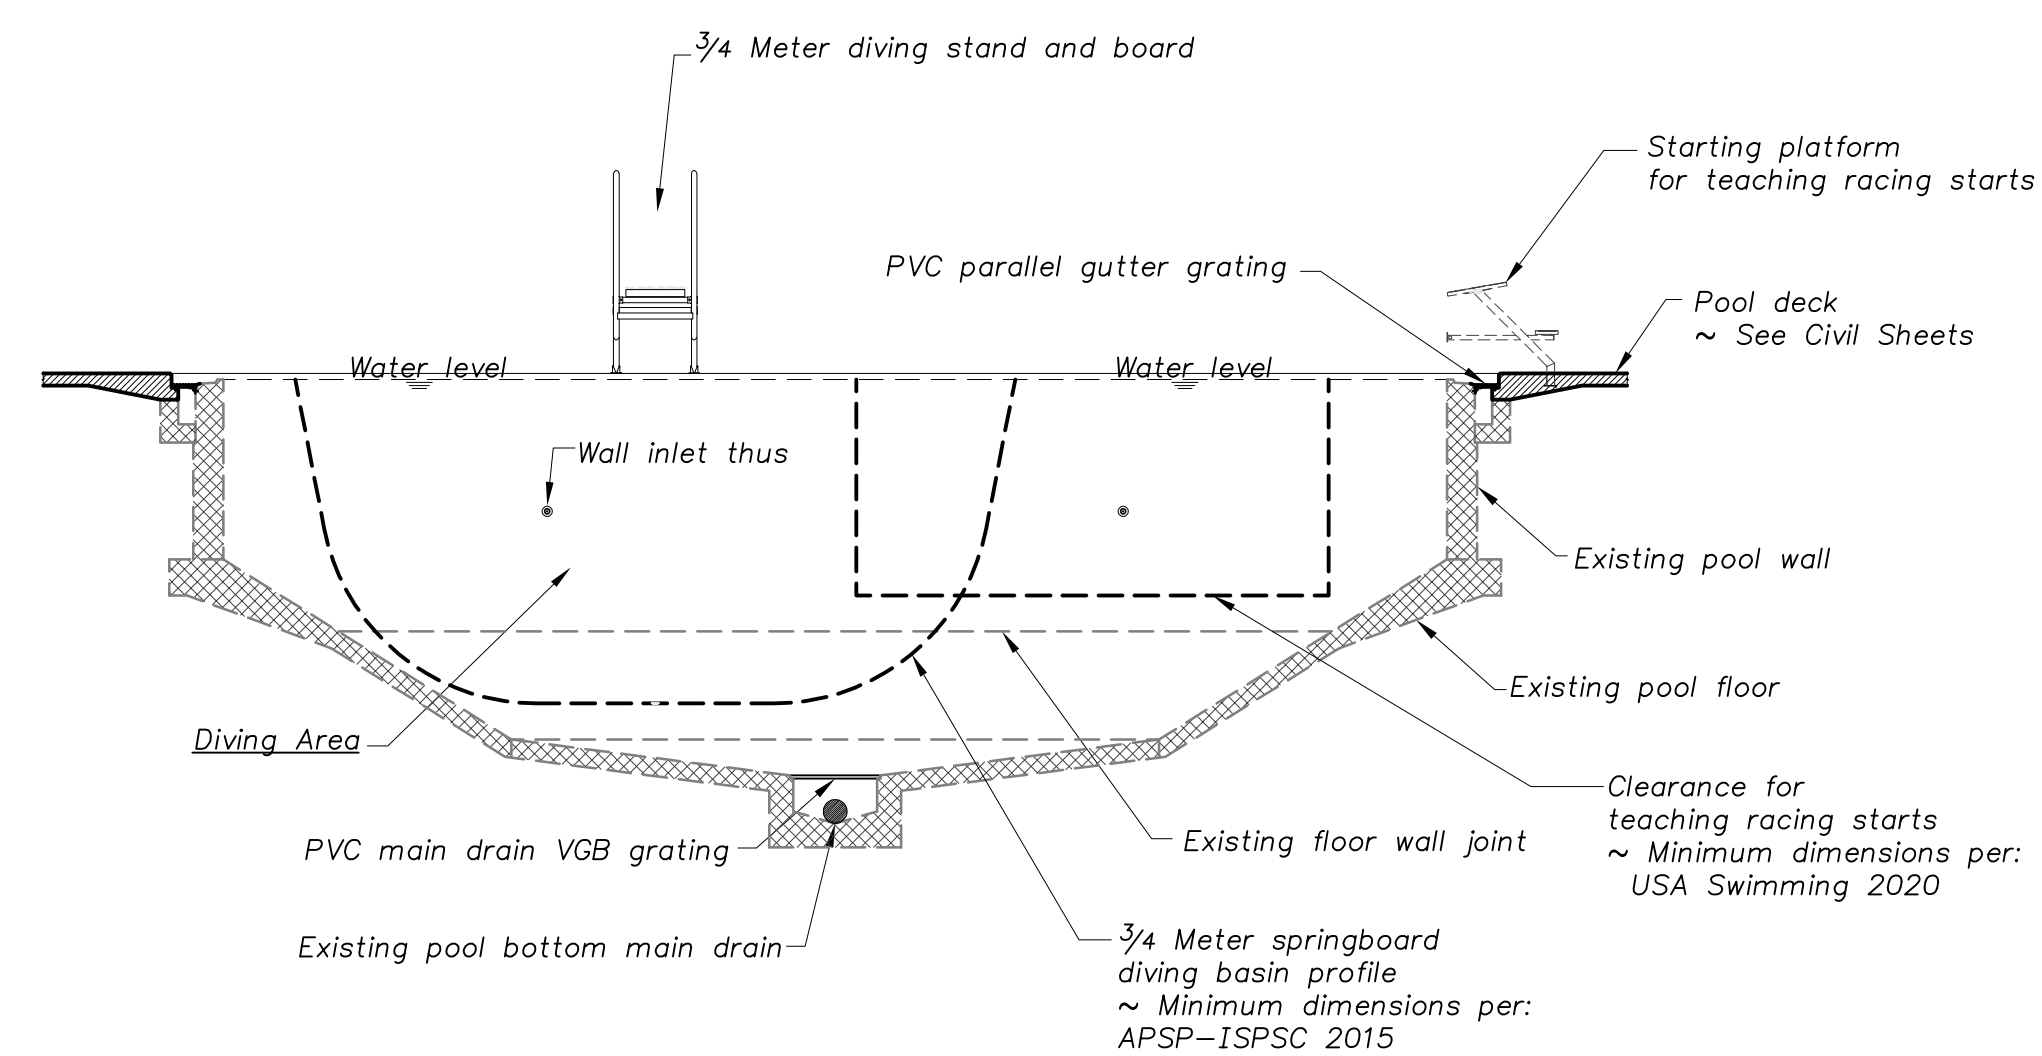

**B POOL SECTION**  
Scale: 3/16"=1'-0"

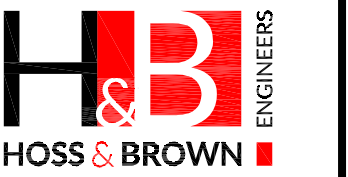

WICHITA, KANSAS  
Pool Improvements  
HARVEST PARK

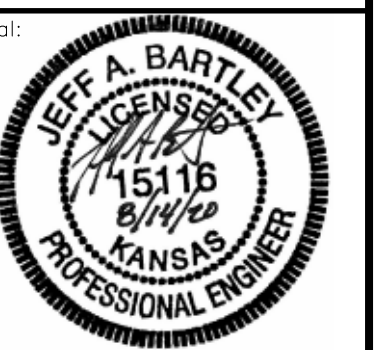

Jeff Bartley - ENGINEER  
LICENSE #15116

Date: 08-14-20 Job #: 18-512

Drawn: SRS-KHC Checked: JAB

Issue: CONSTRUCTION DOCUMENTS

POOL  
SECTIONS

SP-P2