




A POOL SECTION
Scale: 3/16"=1'-0"

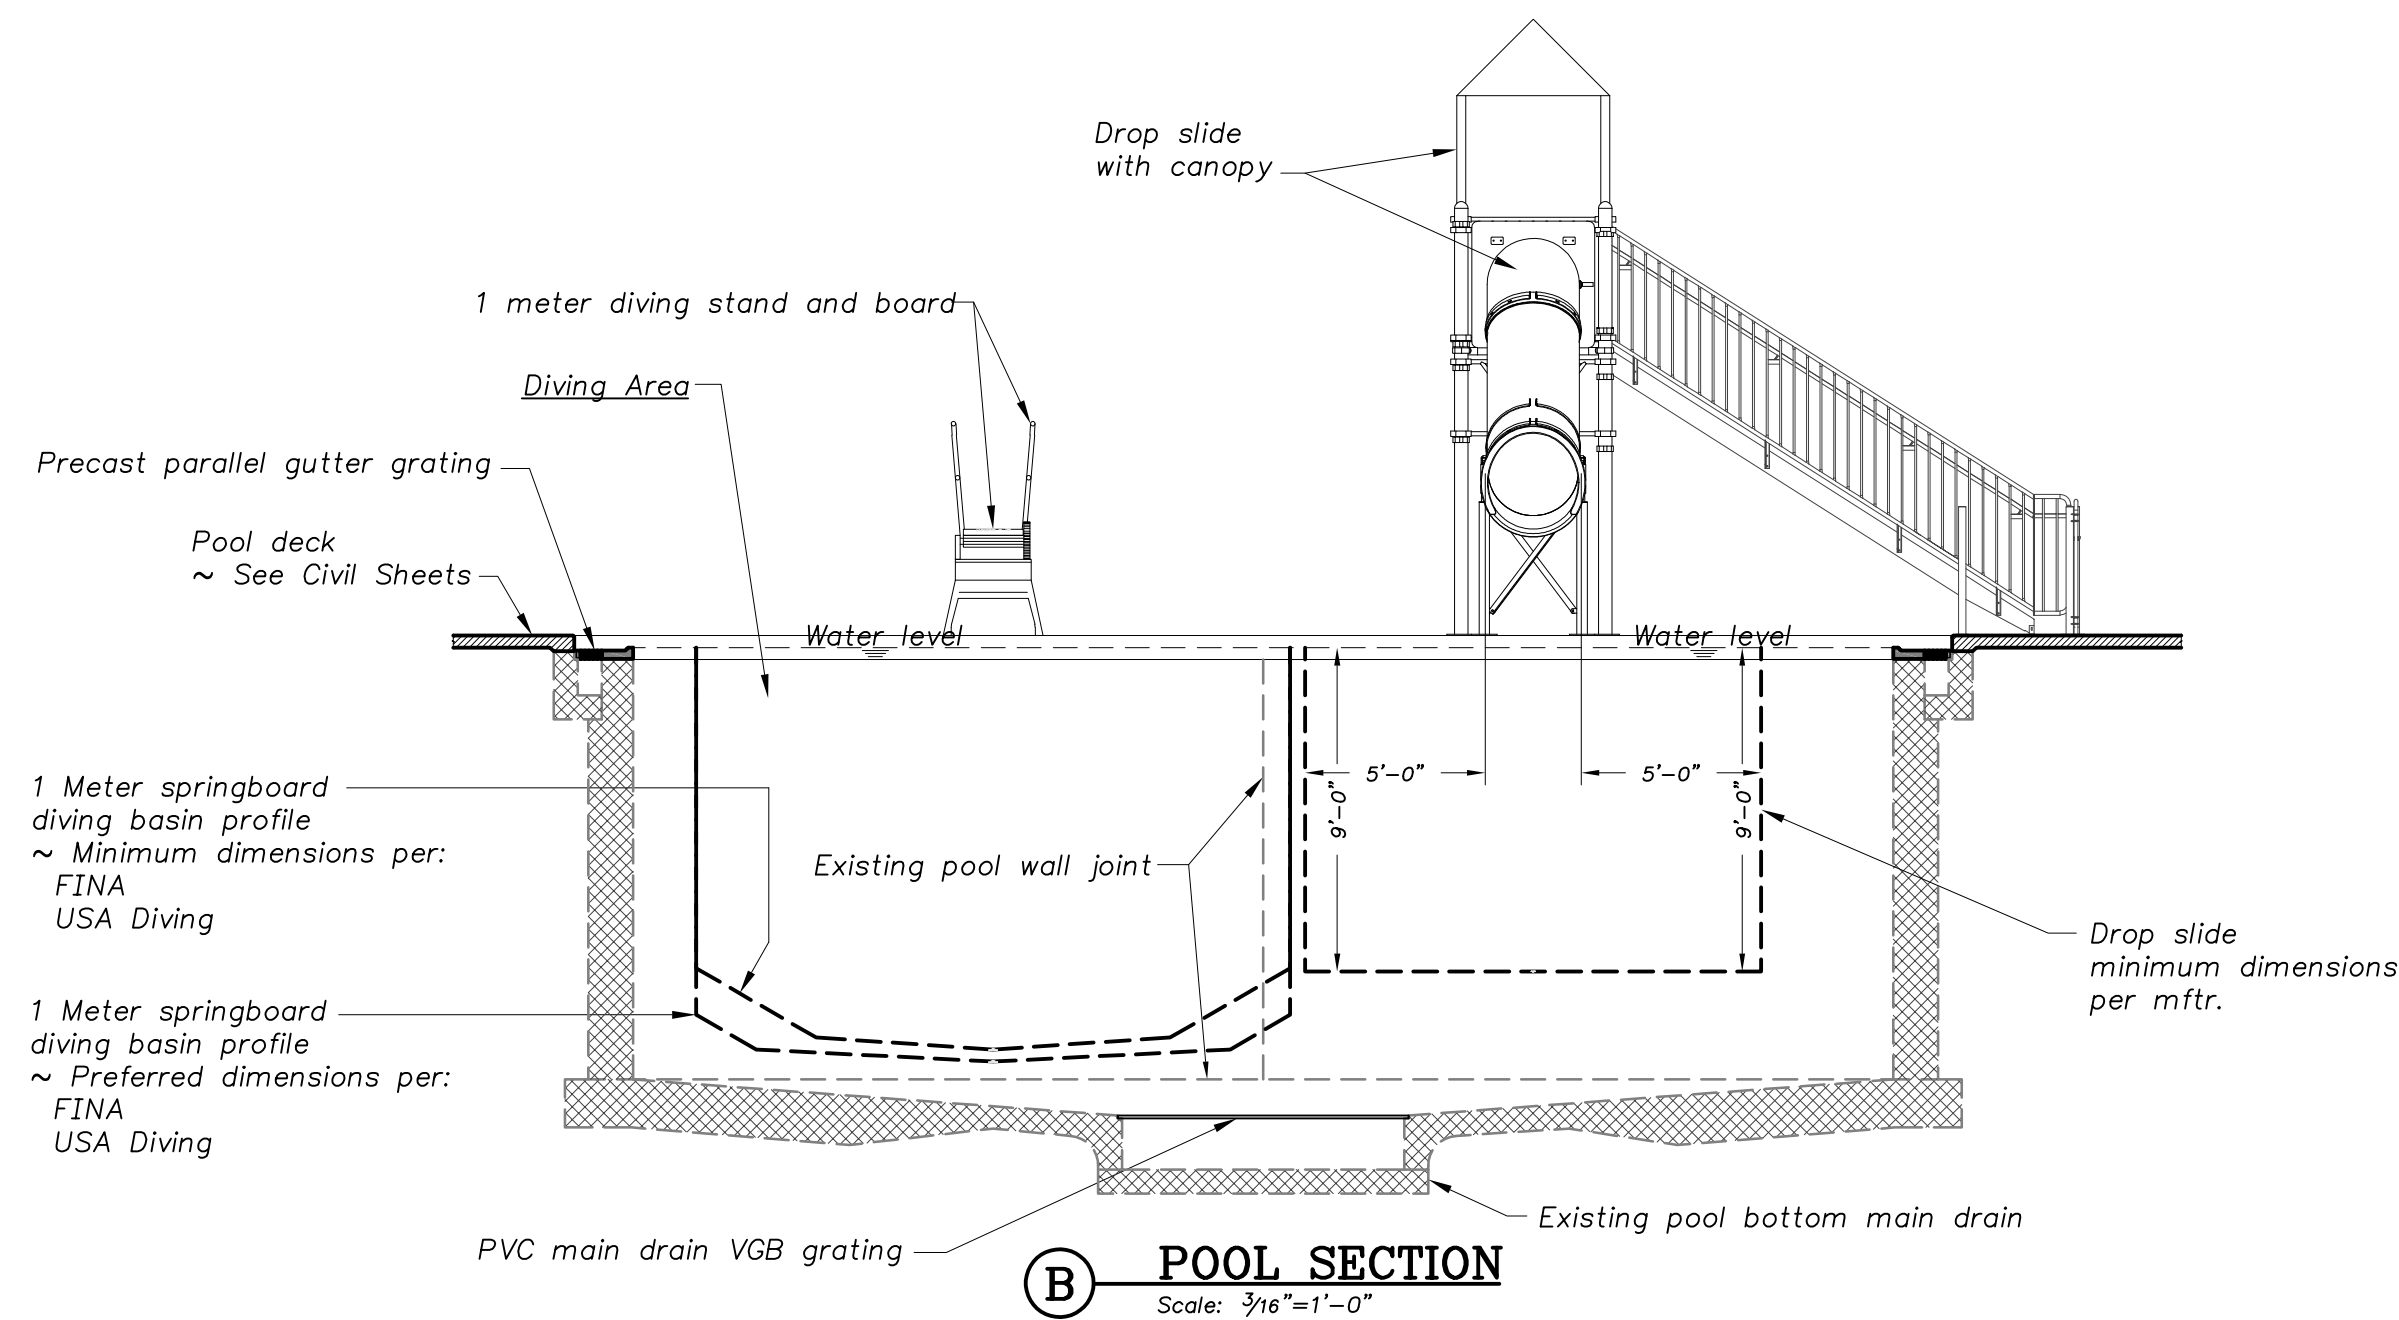

B POOL SECTION
Scale: 3/16"=1'-0"

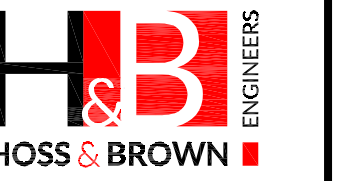

WICHITA, KANSAS
Pool Improvements
MINISA PARK

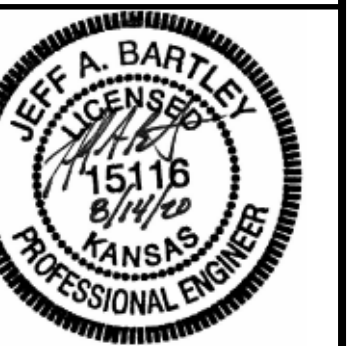

Jeff Bartley - ENGINEER
LICENSE #15116

Date: 08-14-20 Job #: 18-512

Drawn: SRS-KHC Checked: JAB

Issue: CONSTRUCTION DOCUMENTS

POOL
SECTIONS

SP-P2