




**A "MURIATIC ACID" FEED SYSTEM DETAIL**  
N.T.S.

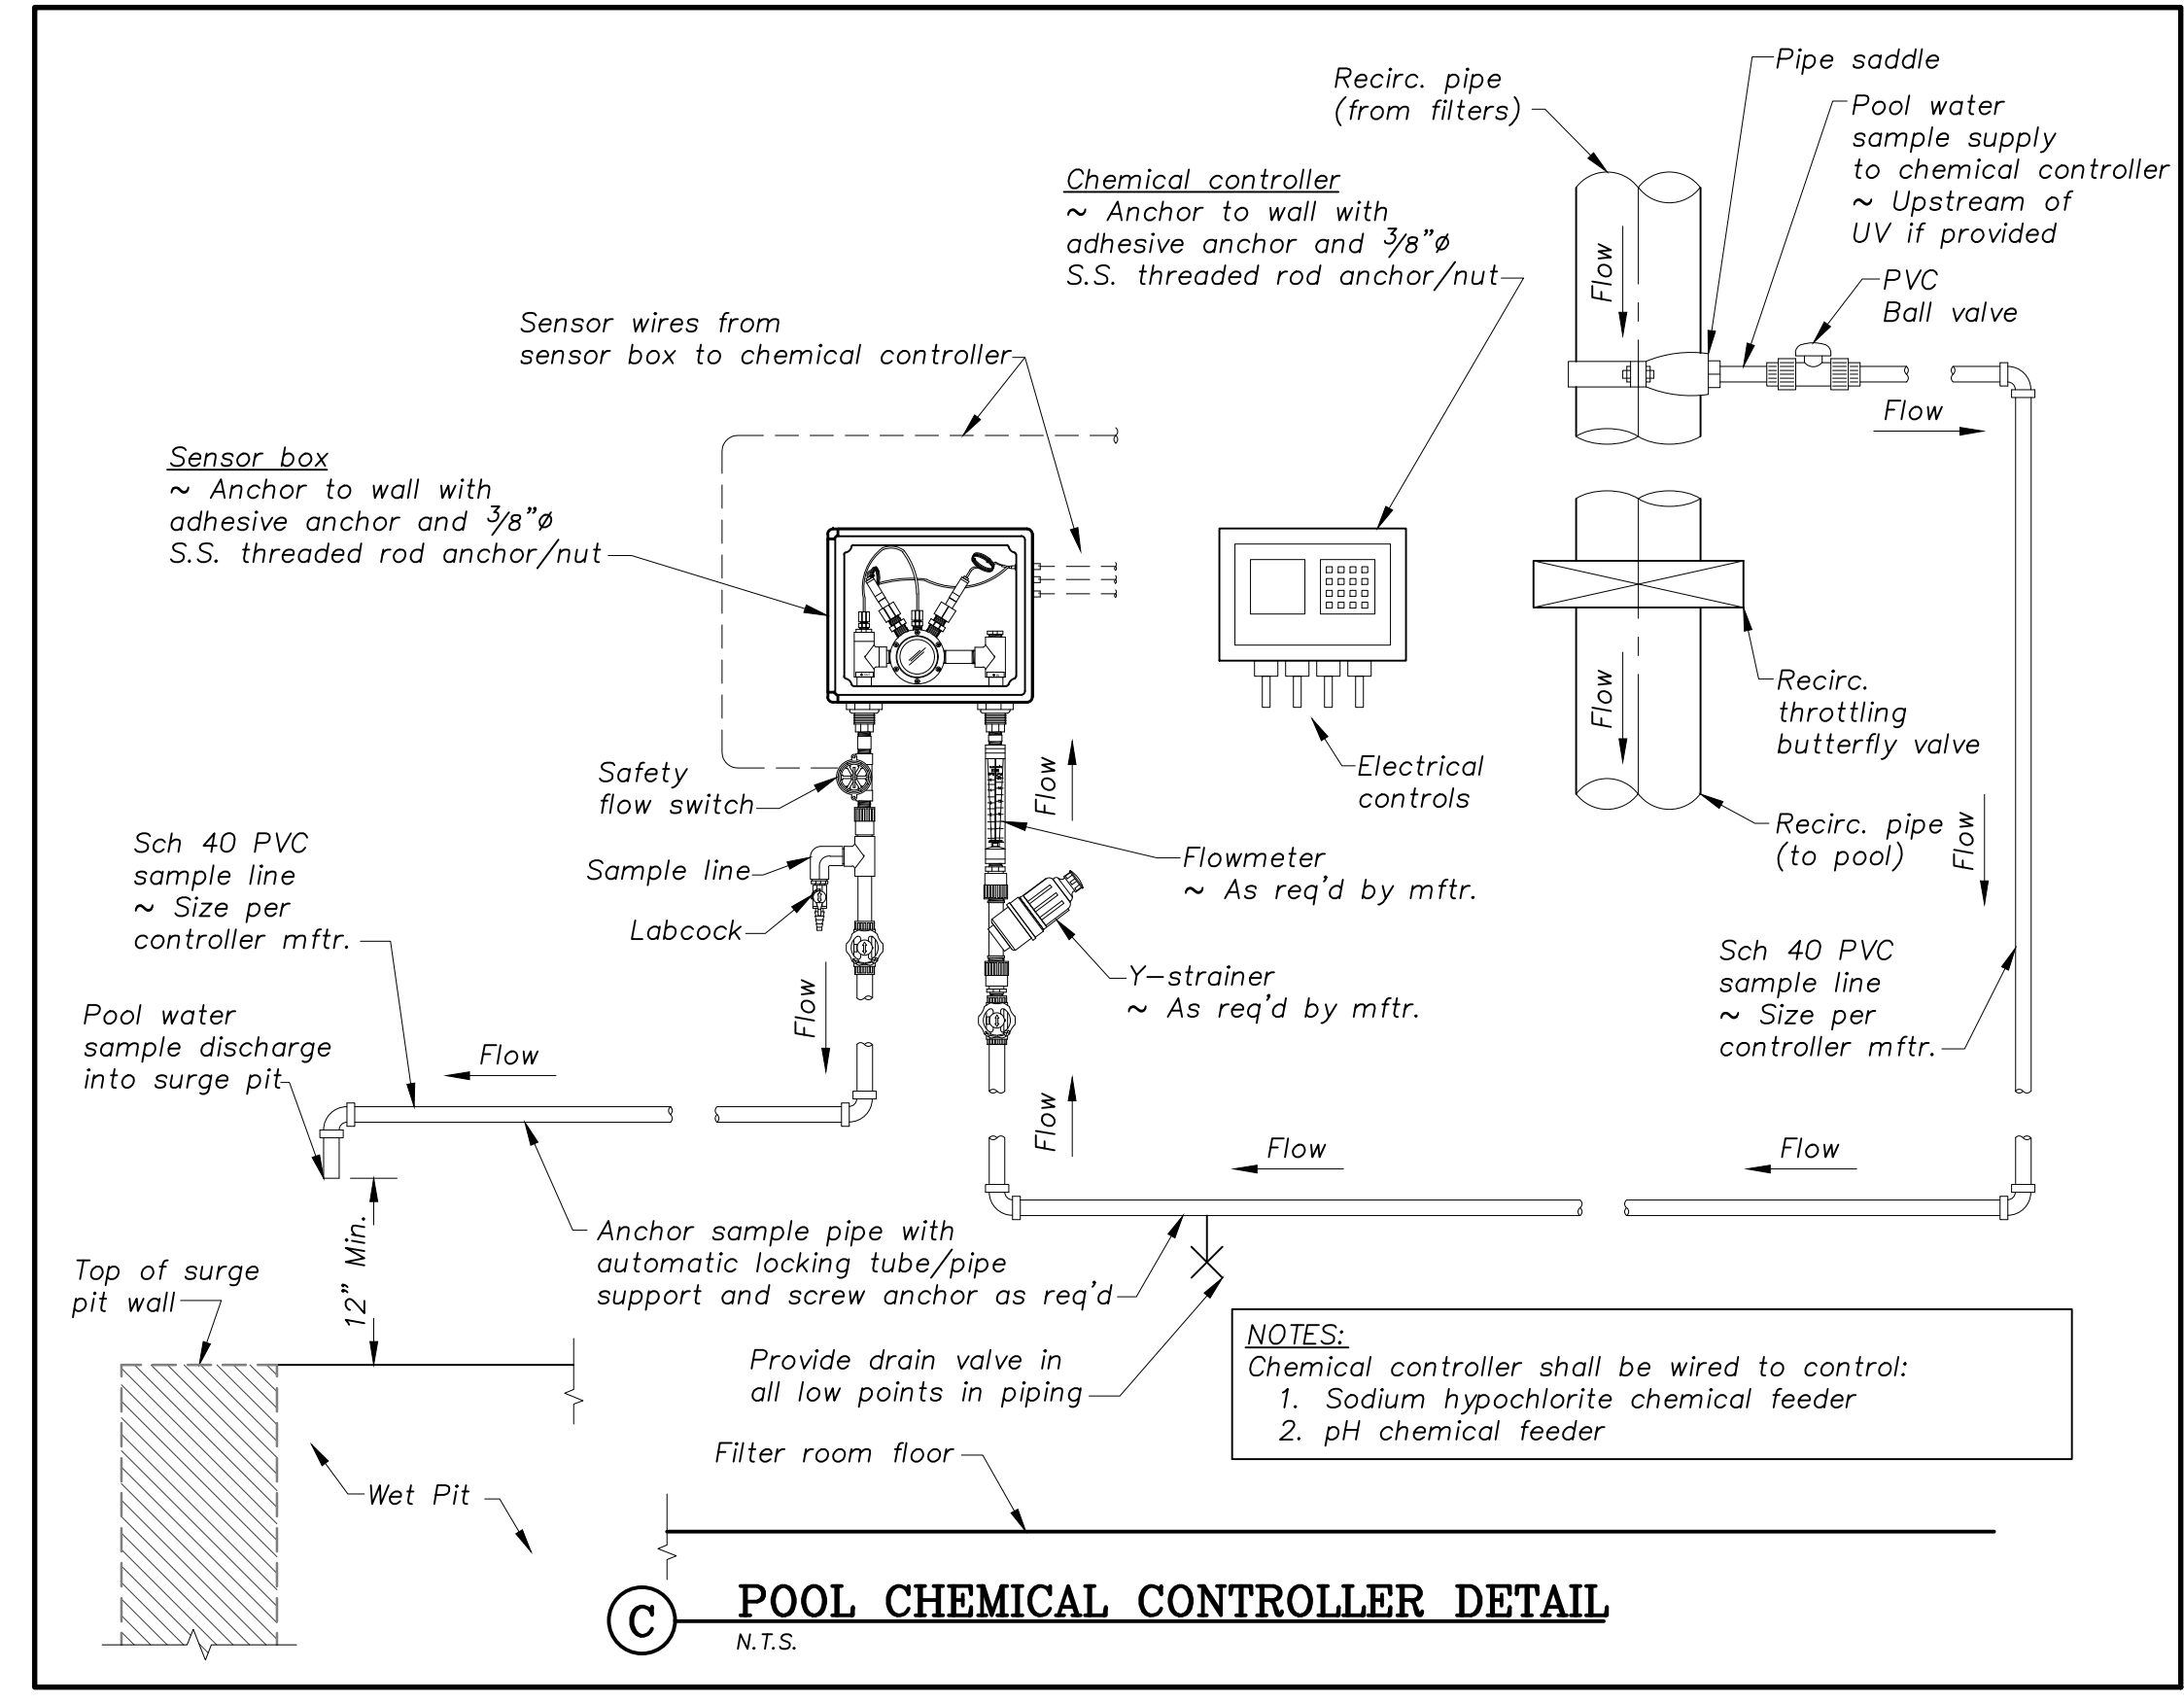


**C POOL CHEMICAL CONTROLLER DETAIL**  
N.T.S.

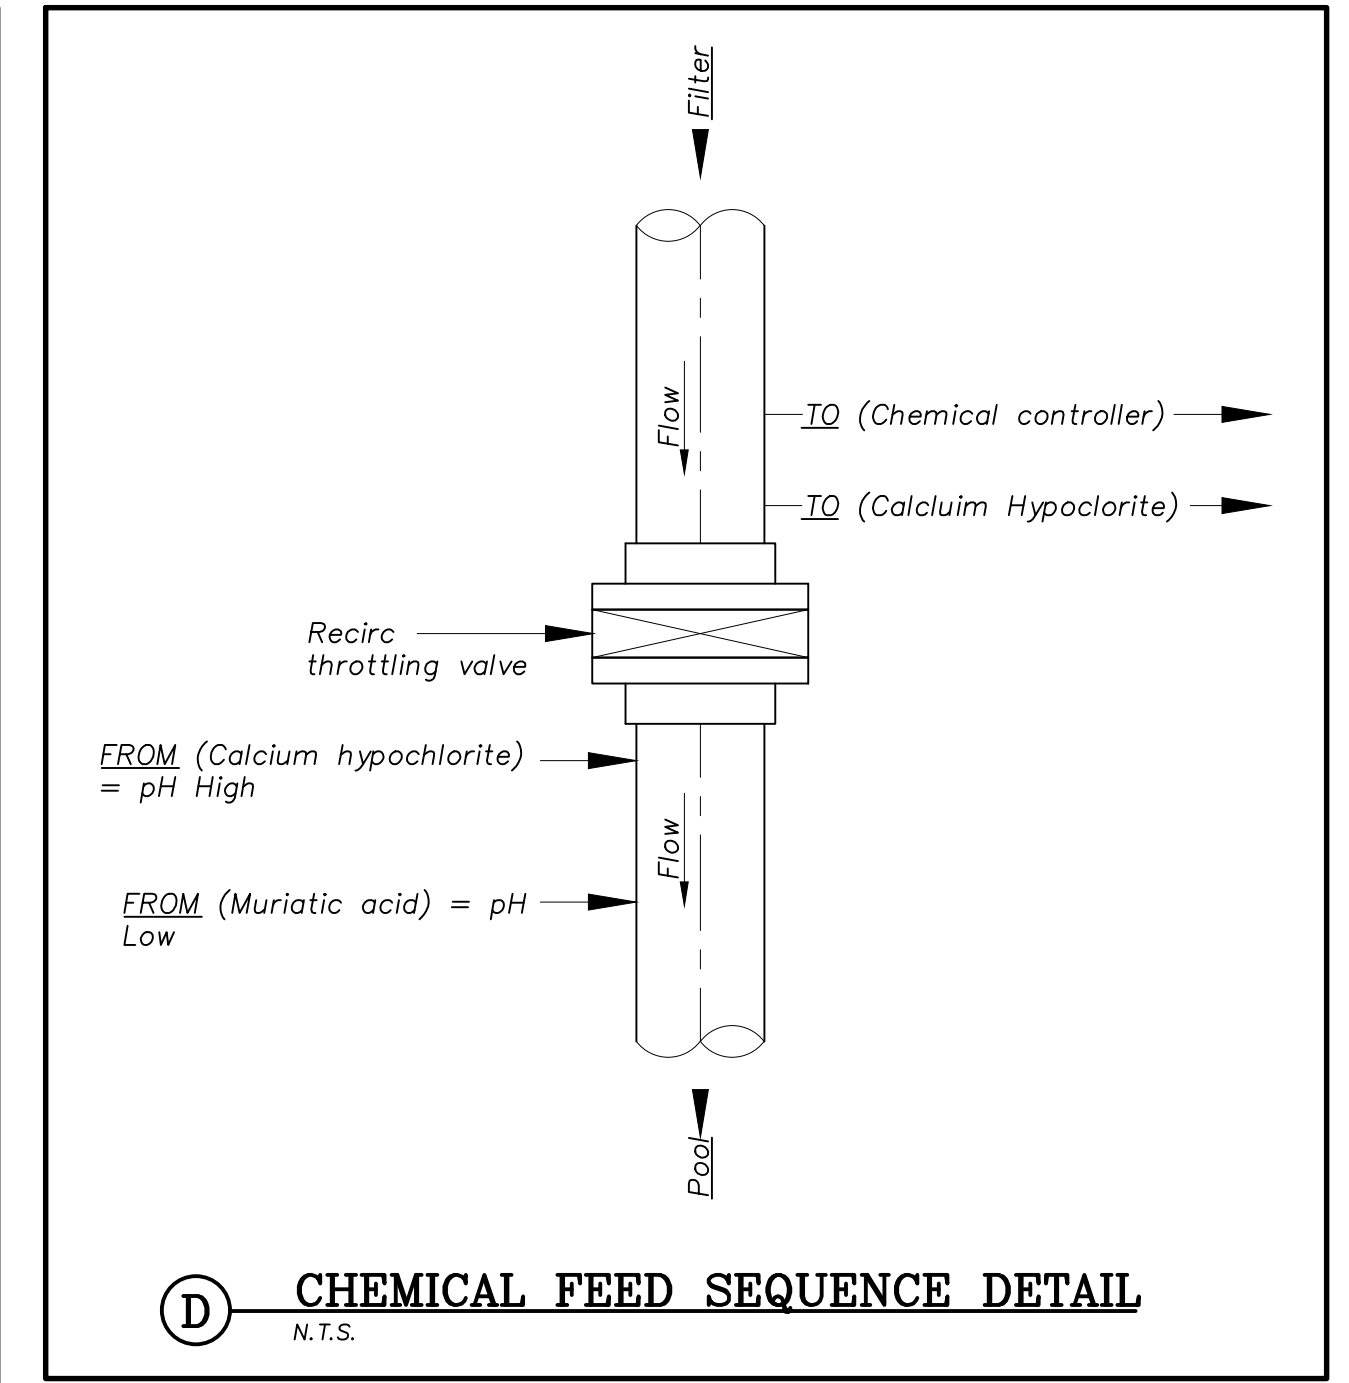

**D CHEMICAL FEED SEQUENCE DETAIL**  
N.T.S.

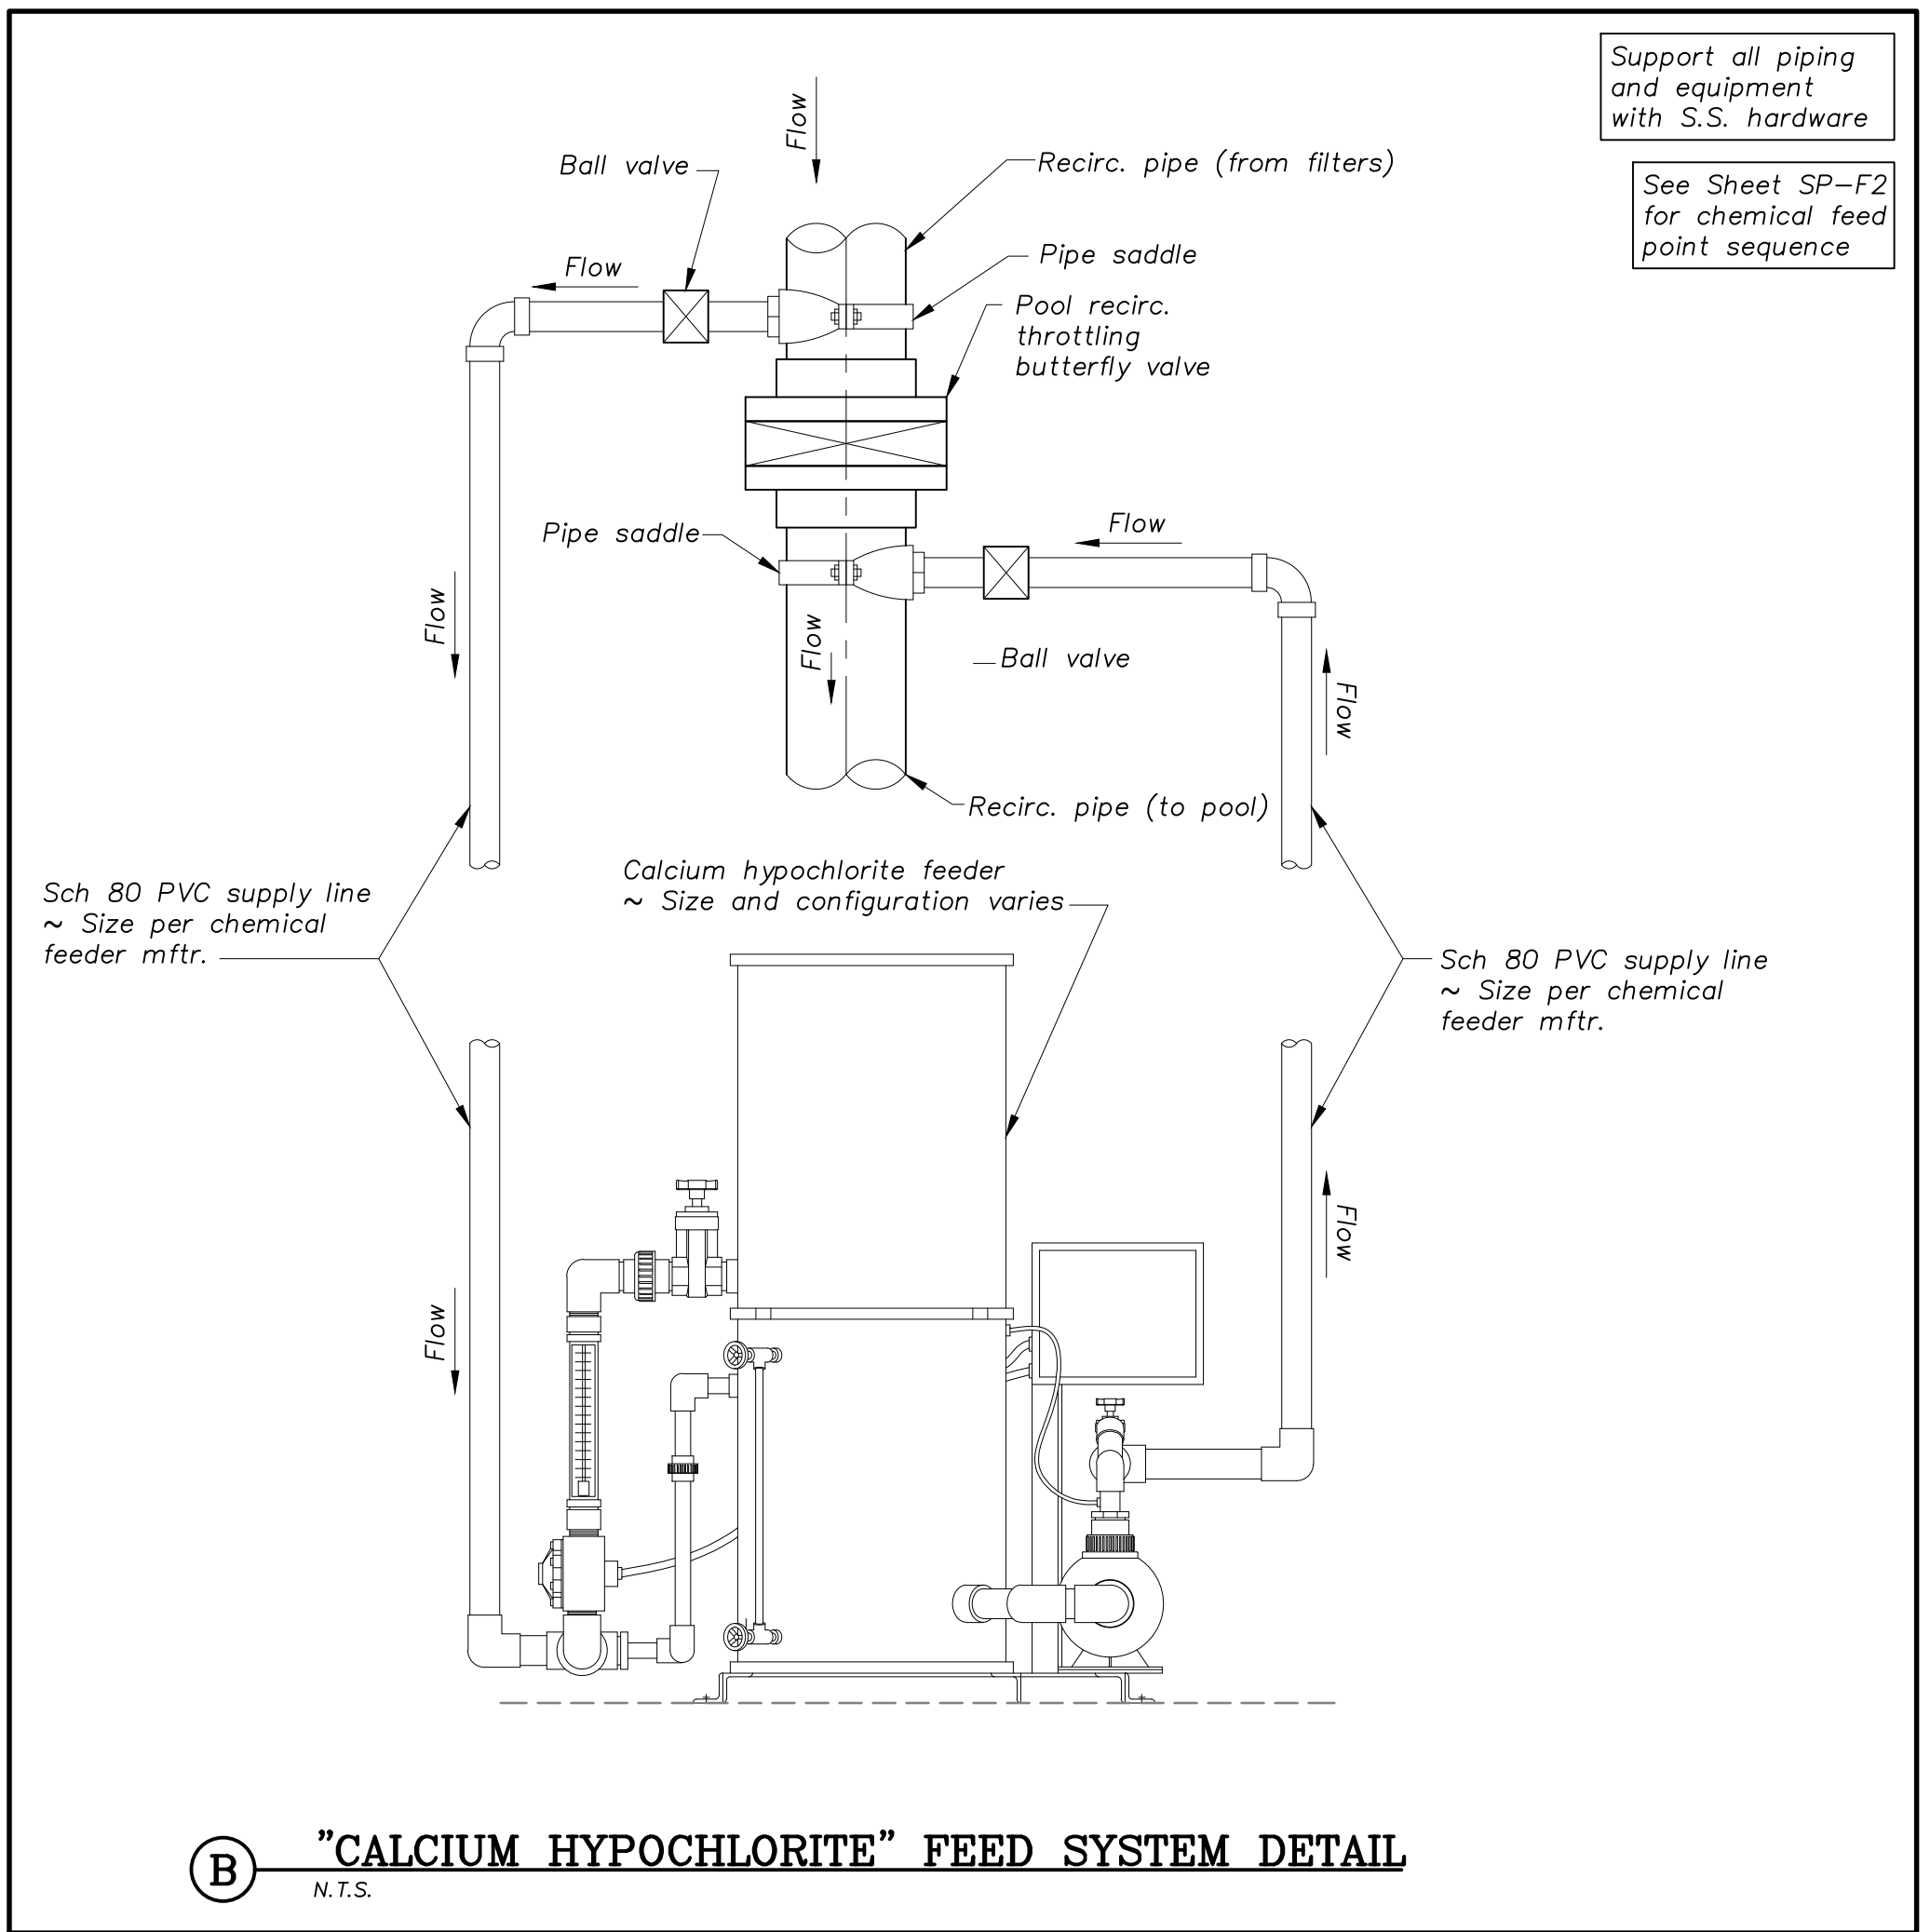

**B "CALCIUM HYPOCHLORITE" FEED SYSTEM DETAIL**  
N.T.S.

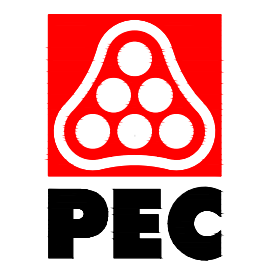

WICHITA, KANSAS  
Pool Improvements  
MINISA PARK

Seal:  
JEFF A. BARTLEY  
LICENSED PROFESSIONAL ENGINEER  
1541B  
8/14/18  
KANSAS  
PROFESSIONAL ENGINEER

Jeff Bartley-ENGINEER  
LICENSE #15116  
Date: 08-14-20 Job #: 18-512  
Drawn: CJB Checked: JAB  
Issue: CONSTRUCTION DOCUMENTS

FILTER AREA  
IMPROVEMENT  
DETAILS

SP-F5