



WICHITA, KANSAS


Spray Ground

LINWOOD PARK


2020




CITY OF WICHITA
 Project Number 482-11031
 OCA Number 810040

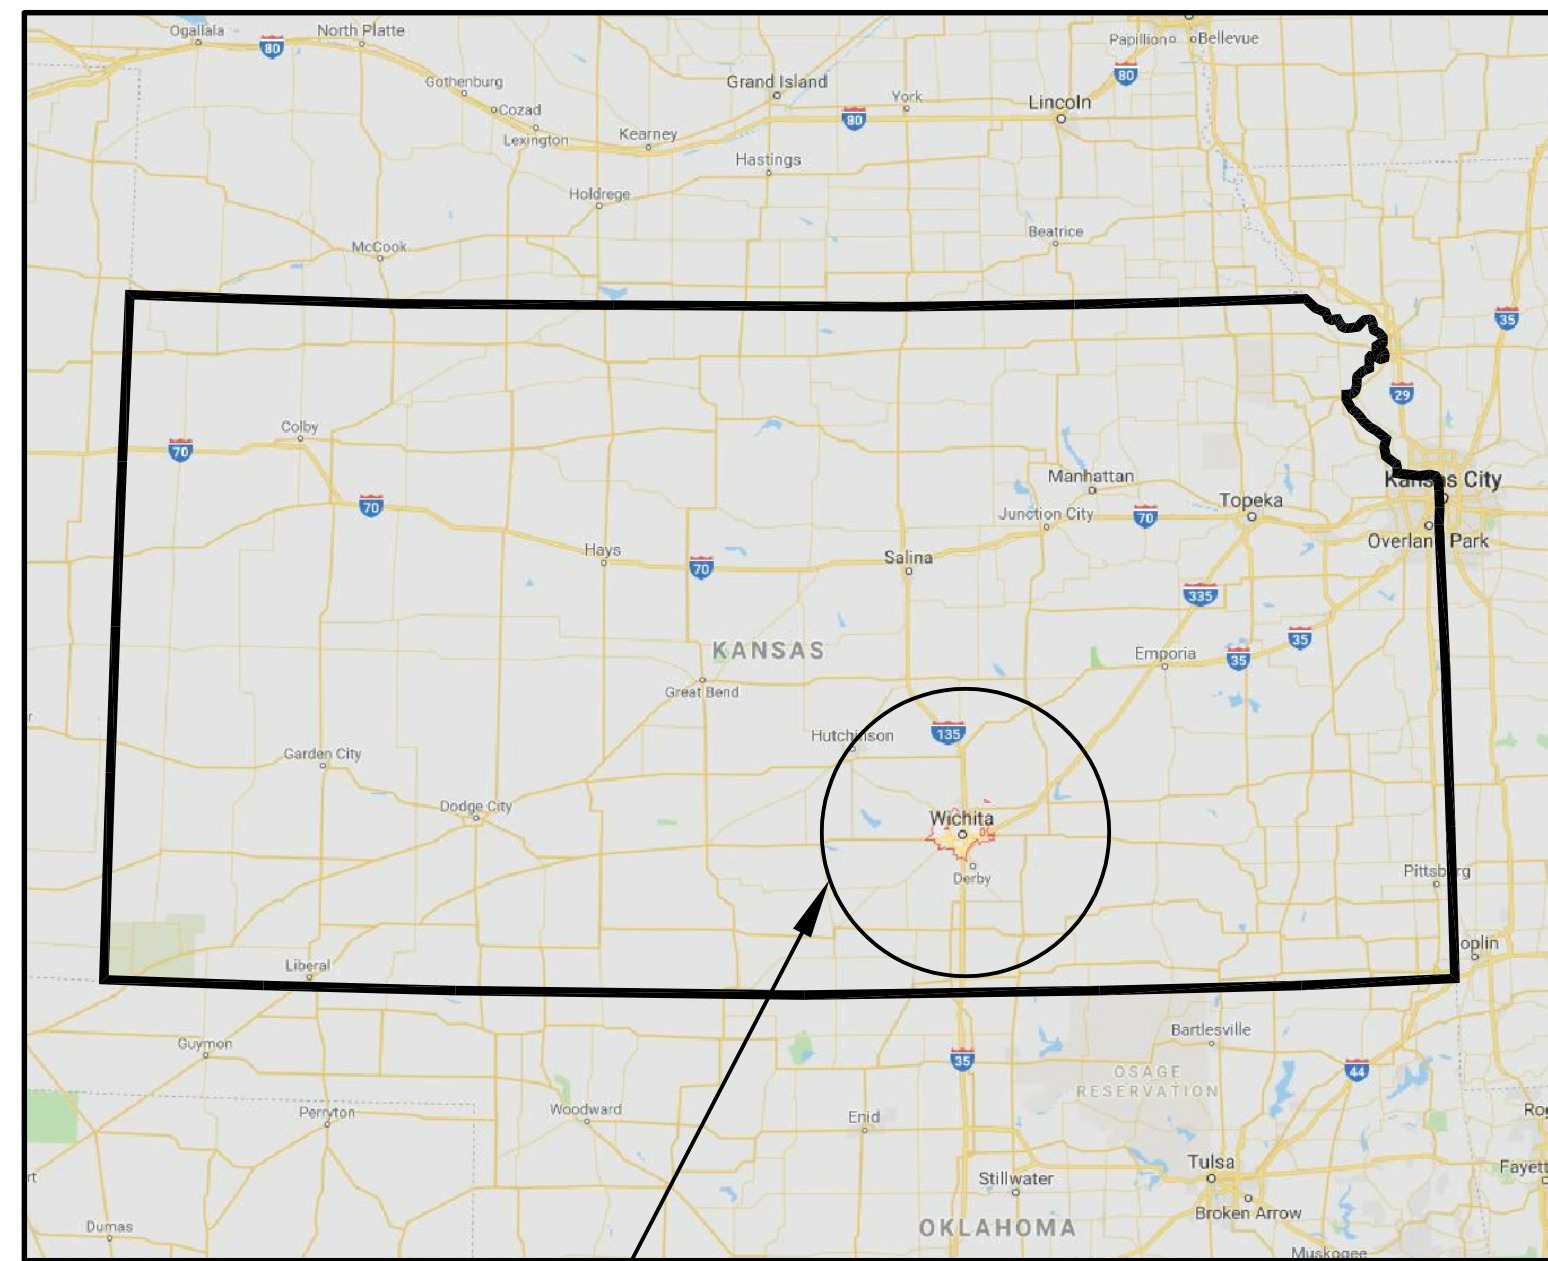

PROJECT AREA

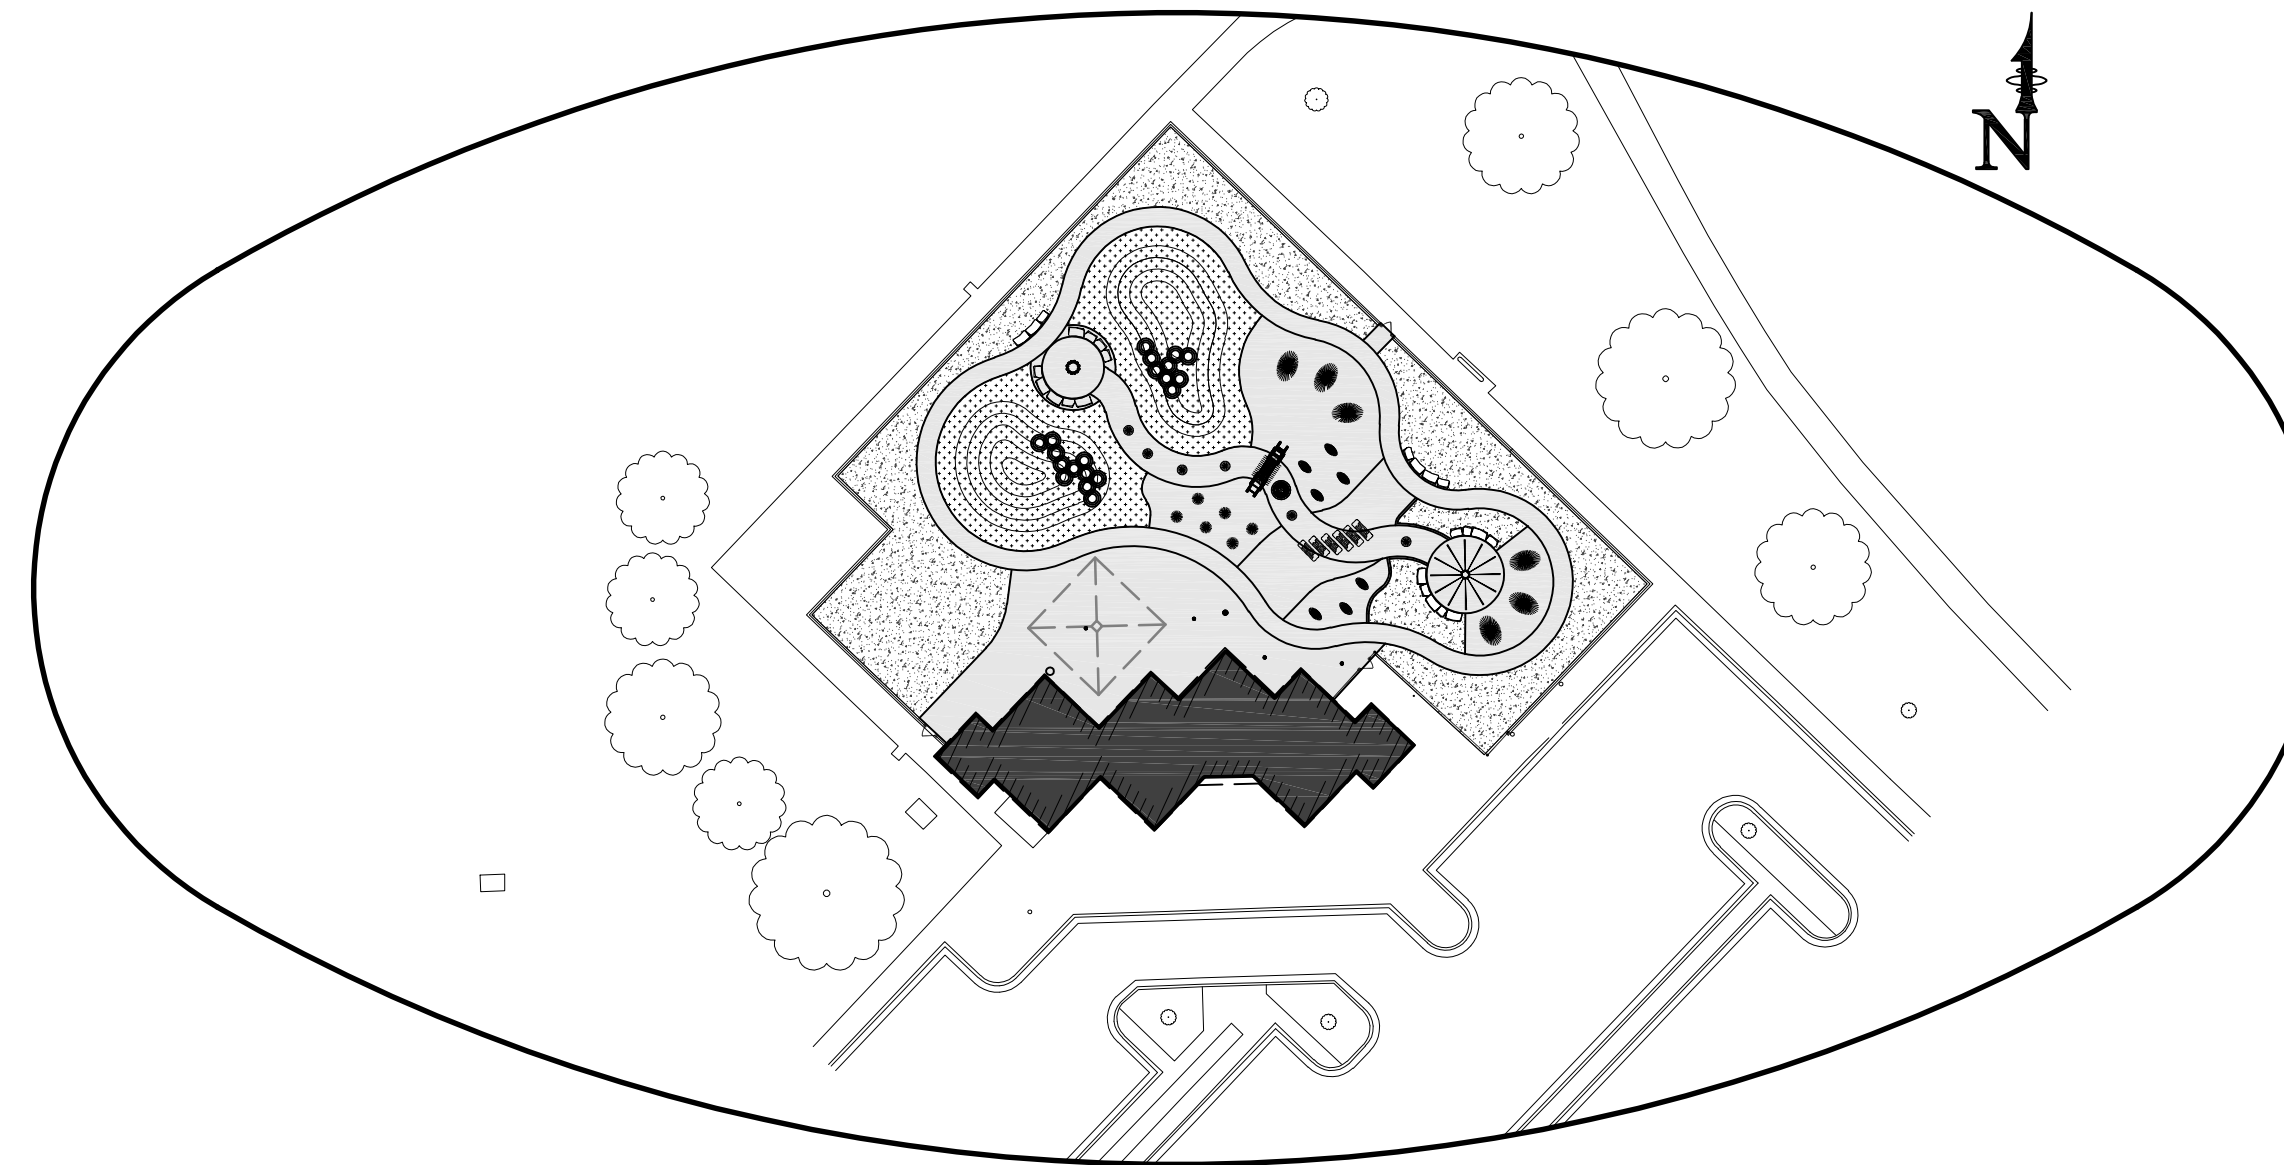

SPRAY GROUND LAYOUT

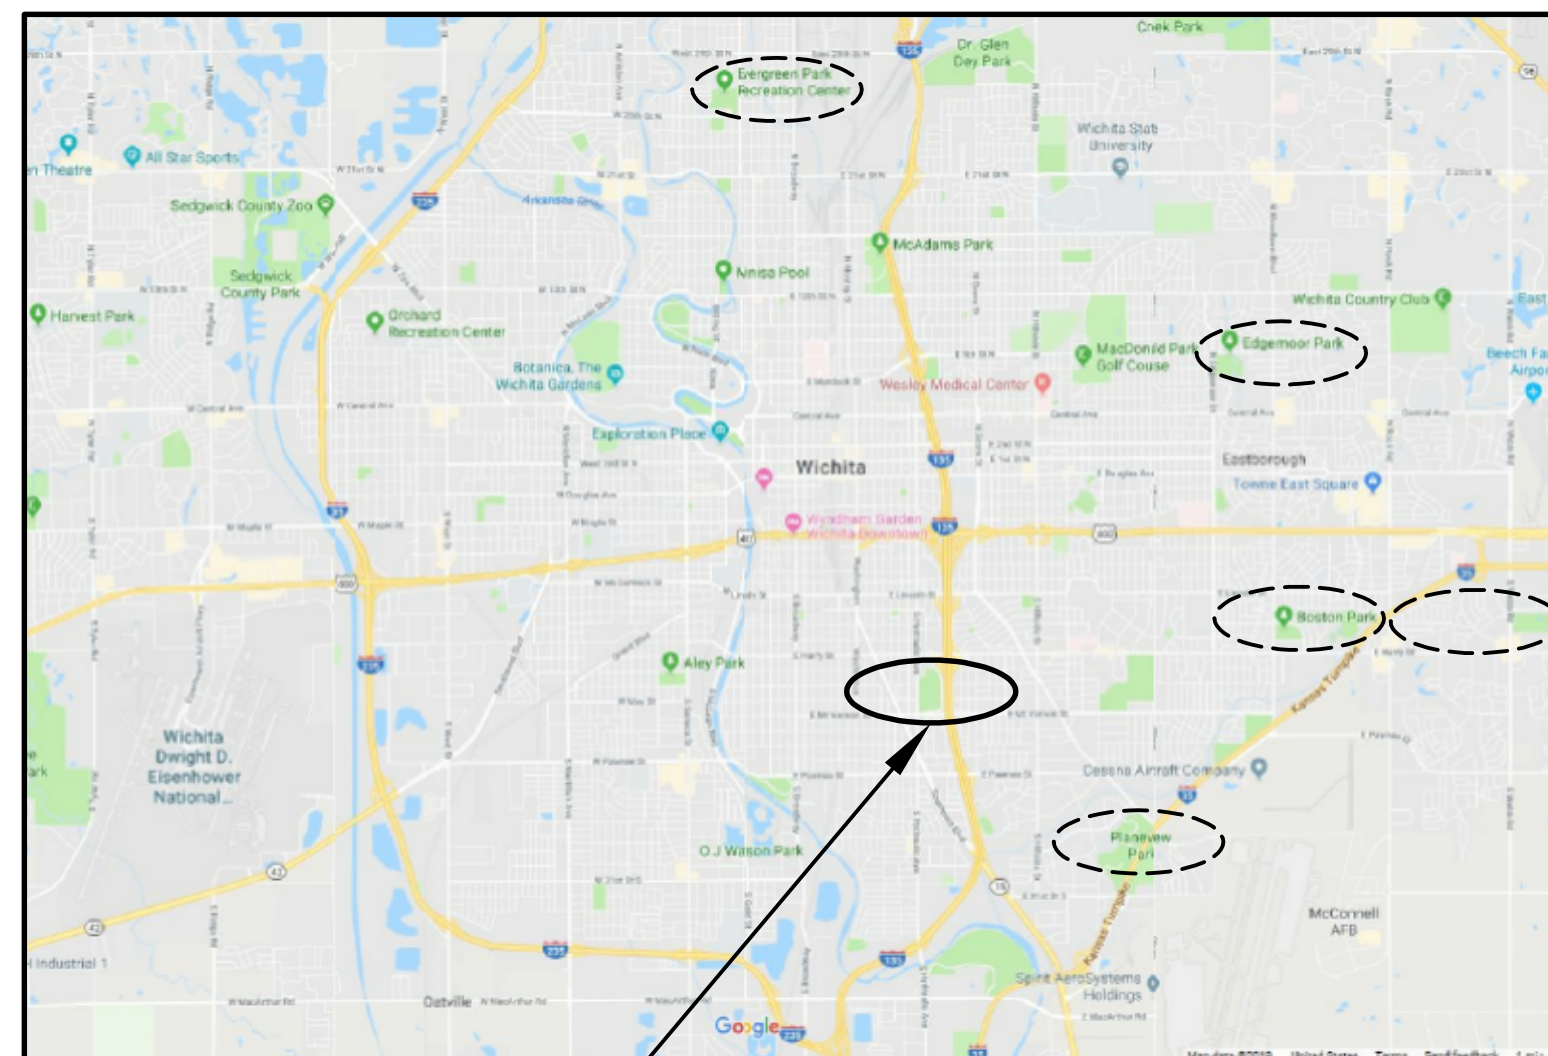

PROJECT LOCATION
 1900 South Hydraulic
 Wichita, KS 67211

SHEET INDEX

- COVER SHEET
- SP-D1 EXISTING POOL DEMO PLAN
- SV-01 SURVEY
- L100 MATERIALS PLAN
- L200 LAYOUT PLAN
- L400 PLANTING PLAN
- L500 SITE DETAILS
- L501 SITE DETAILS
- SP-P0 SPRAY GROUND KEY NOTES AND DATA
- SP-P1 SPRAY GROUND PLAN
- SP-PM1 SPRAY GROUND MECHANICAL PLAN
- SP-PM2 SPRAY GROUND DETAILS
- SP-F0 FILTER AREA IMPROVEMENT DATA AND KEY NOTES
- SP-F1 EXISTING FILTER AREA DEMO PLAN
- SP-F2 FILTER AREA IMPROVEMENT PLAN
- SP-F3 FILTER AREA IMPROVEMENT SECTIONS
- SP-F4 FILTER AREA IMPROVEMENT DETAILS
- SP-F5 FILTER AREA IMPROVEMENT DETAILS
- A-100 ARCHITECTURAL PLAN
- A-200 ARCHITECTURAL PLAN
- SP-ME1 SYMBOLS & ABBREVIATIONS
- SP-ME2 MEP SITE PLAN
- SP-M1 MECHANICAL PLAN, DETAILS & SCHEDULES
- SP-E1 ELECTRICAL PLAN
- SP-E2 ELECTRICAL DETAILS
- SP-E3 ELECTRICAL DETAILS AND RISER DIAGRAM



AQUATICS Waters Edge Aquatic Design 11205 West 79th Street Lenexa, KS 66214 Tel (913) 438-4338 www.WeDesignPools.com	
SITE-CIVIL PEC - Professional Engineering Consultants 303 South Topeka Wichita, KS 67202 Tel (316) 262-2691 www.PEC1.com	
LANDSCAPE ARCHITECT Landworks Studio 102 South Cherry Street, 2nd Floor Olathe, KS 66061 Tel (913) 760-6707 www.LandworksStudio.com	
BUILDING ARCHITECT Urban Prairie Architectural Collaborative, P.C. 4523 Mercier Kansas City, MO 64111 Tel (816) 304-7416 www.UrbanPrairieKC.com	
MECHANICAL-ELECTRICAL-PLUMBING Hoss & Brown Engineers, Inc. 11205 West 79th Street Lenexa, KS 66214 Tel (913) 362-9090 www.H-BE.com	