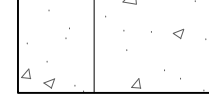
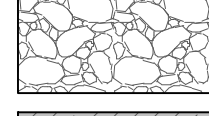
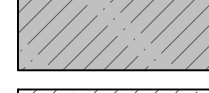
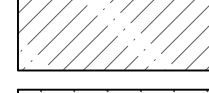
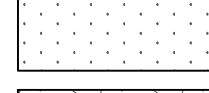
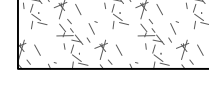


GRAPHIC LEGEND

-  POOL DECK & SIDEWALK CONCRETE
-  STAMPED CONCRETE
BROOK STONE PATTERN
ARIZONA TAN
-  RUBBERIZED SURFACE - BLUE
-  RUBBERIZED SURFACE - TERRA COTTA
-  ARTIFICIAL TURF
-  WOOD CHIP MULCH



SITE MATERIAL KEYNOTES:

(1.0) PAVEMENTS / SURFACING / RAMPS	DETAIL	SPEC
1.1 POOL DECK & SIDEWALK CONCRETE	SP DRAWINGS	13 11 15
1.2 RUBBERIZED SURFACING	2/L500	32 13 16
1.3 ARTIFICIAL TURF	1/L500	32 18 13
1.4 CONCRETE JOINTING	SP DRAWINGS	13 11 15
(2.0) SITE FURNISHINGS	DETAIL	SPEC
2.1 ROUND TABLE W/ CHAIR - BY OWNER	N.I.C.	N.I.C.
2.2 LIMESTONE BLOCK SEATING	VARIABLES	N/A
2.3 FABRIC SHADE STRUCTURE	4/L501	13 31 50
(3.0) PLAY EQUIPMENT	DETAIL	SPEC
3.1 STEADY LOG - THEMED CONCEPTS	12/L500	11 68 00
3.2 EUROFLEX BALL - GORIC	9/L500	11 68 00
3.3 EUROFLEX HALF BALL - GORIC	10/L500	11 68 00
3.4 WATER WHEEL - THEMED CONCEPTS	11/L500	03 49 00
(4.0) AQUATIC / SPRAYGROUND	DETAIL	SPEC
4.1 SPRAY NOZZLE HEAD	SP DRAWINGS	13 14 20
4.2 BAMBOO TREE SPRAY FEATURE - VORTEX	SP DRAWINGS	13 14 20
4.3 DRAIN GRATE	SP DRAWINGS	13 11 92
4.4 ACTIVATION BOLLARD	SP DRAWINGS	13 14 20
4.5 WATER FEATURE VALVE PIT	SP DRAWINGS	13 14 20
(5.0) PLANTING / LANDSCAPE	DETAIL	SPEC
5.1 WOOD CHIP MULCH	N/A	CITY STD.


EXISTING CONDITIONS NOTES:

- ① EXISTING CONCRETE WALKWAYS, TIE INTO SMOOTHLY AND EVENLY. REPLACE ANY CONCRETE DAMAGED BY CONSTRUCTION. SEE CIVIL DRAWINGS.
- ② EXISTING FENCE TO REMAIN.

1 MATERIALS PLAN
SCALE = 1" = 10'

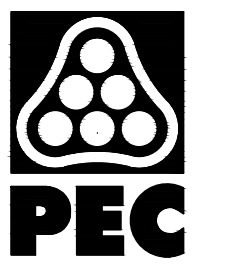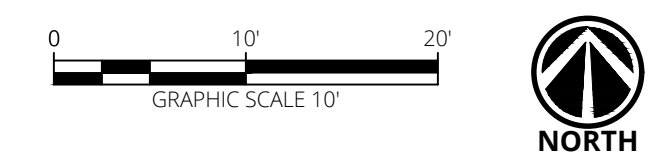

WICHITA, KANSAS
Spray Ground
LINWOOD PARK

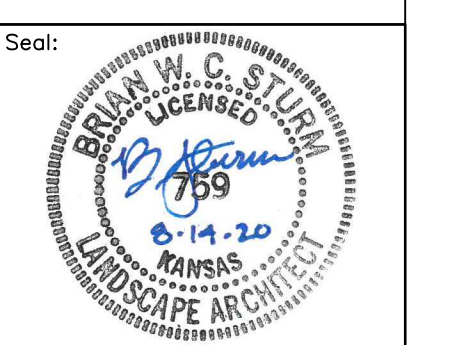

Brian Sturm - LSCP, ARCH.
LICENSE #759
Date: 08-14-20 Job #: 18-512
Drawn: JW Checked: BS
Issue: CONSTRUCTION DOCUMENTS

MATERIALS PLAN