




**1** ARTIFICIAL TURF ADJACENT CONC. PVMT  
SCALE = 1 1/2" = 1'-0"

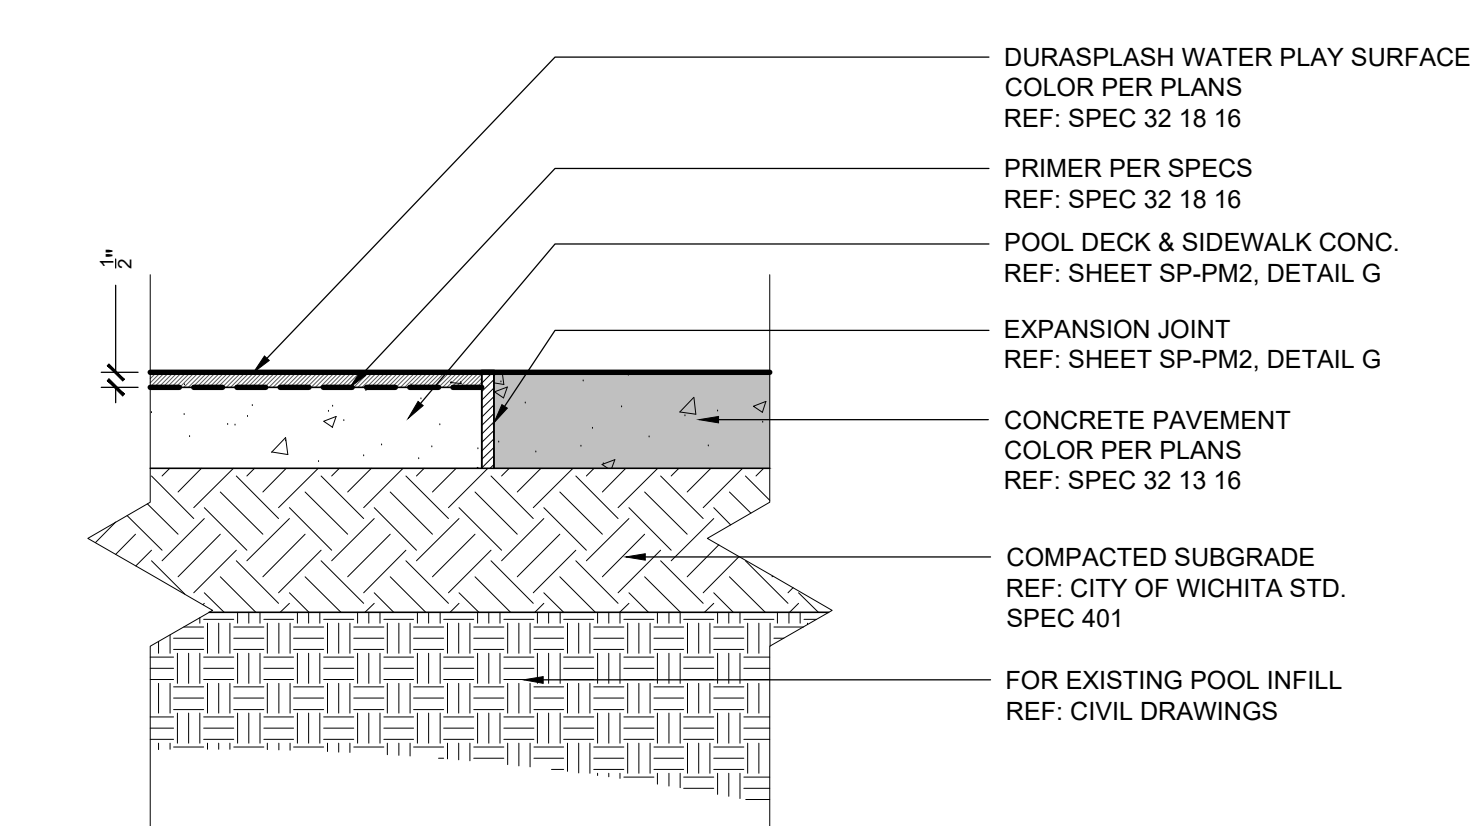

**2** RUBBERIZED SURFACING ADJACENT CONC. PVMT  
SCALE = 1 1/2" = 1'-0"

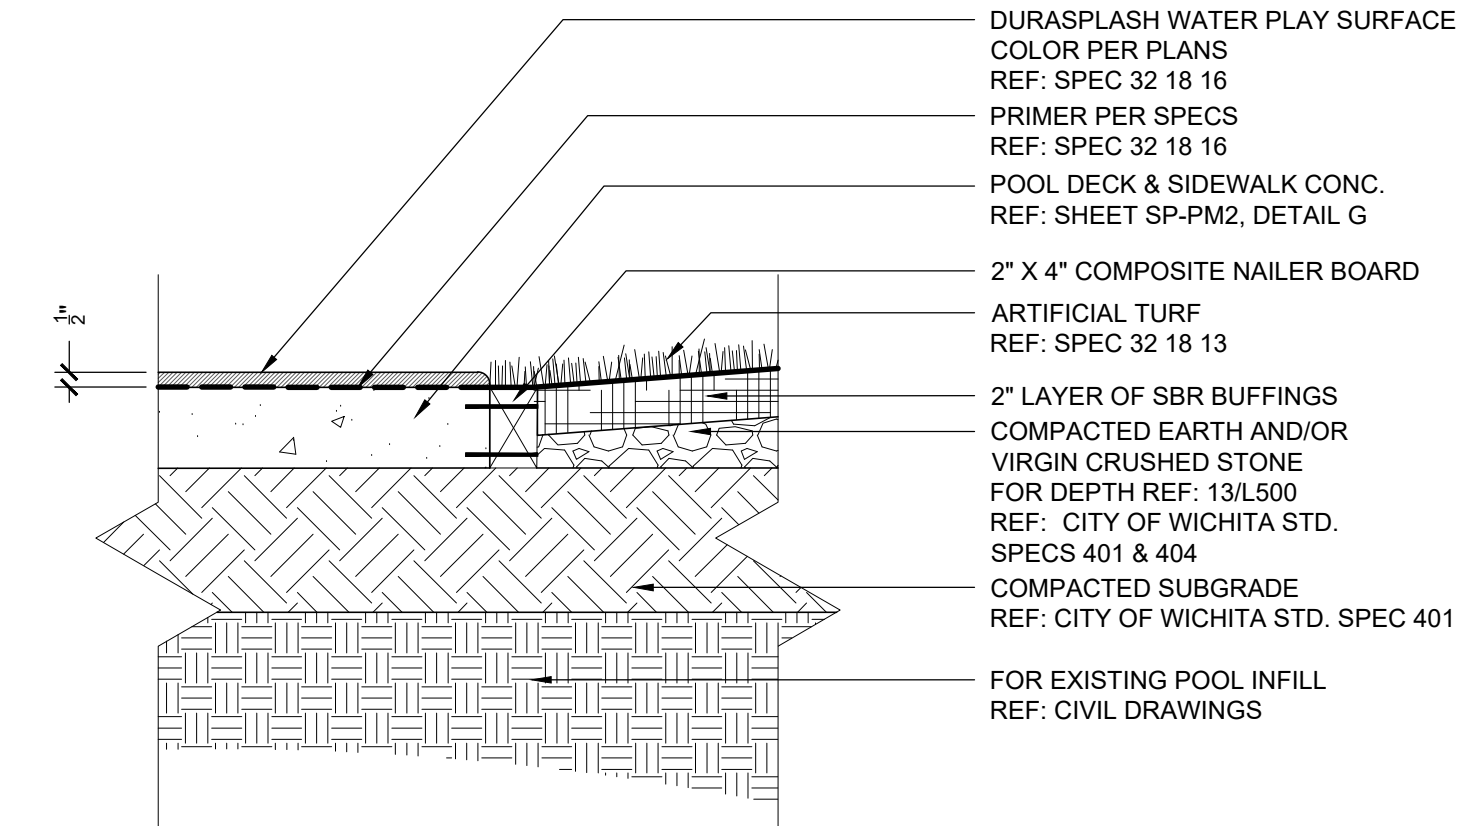


**3** RUBBERIZED SURFACING ADJACENT ARTIFICIAL TURF  
SCALE = 1 1/2" = 1'-0"

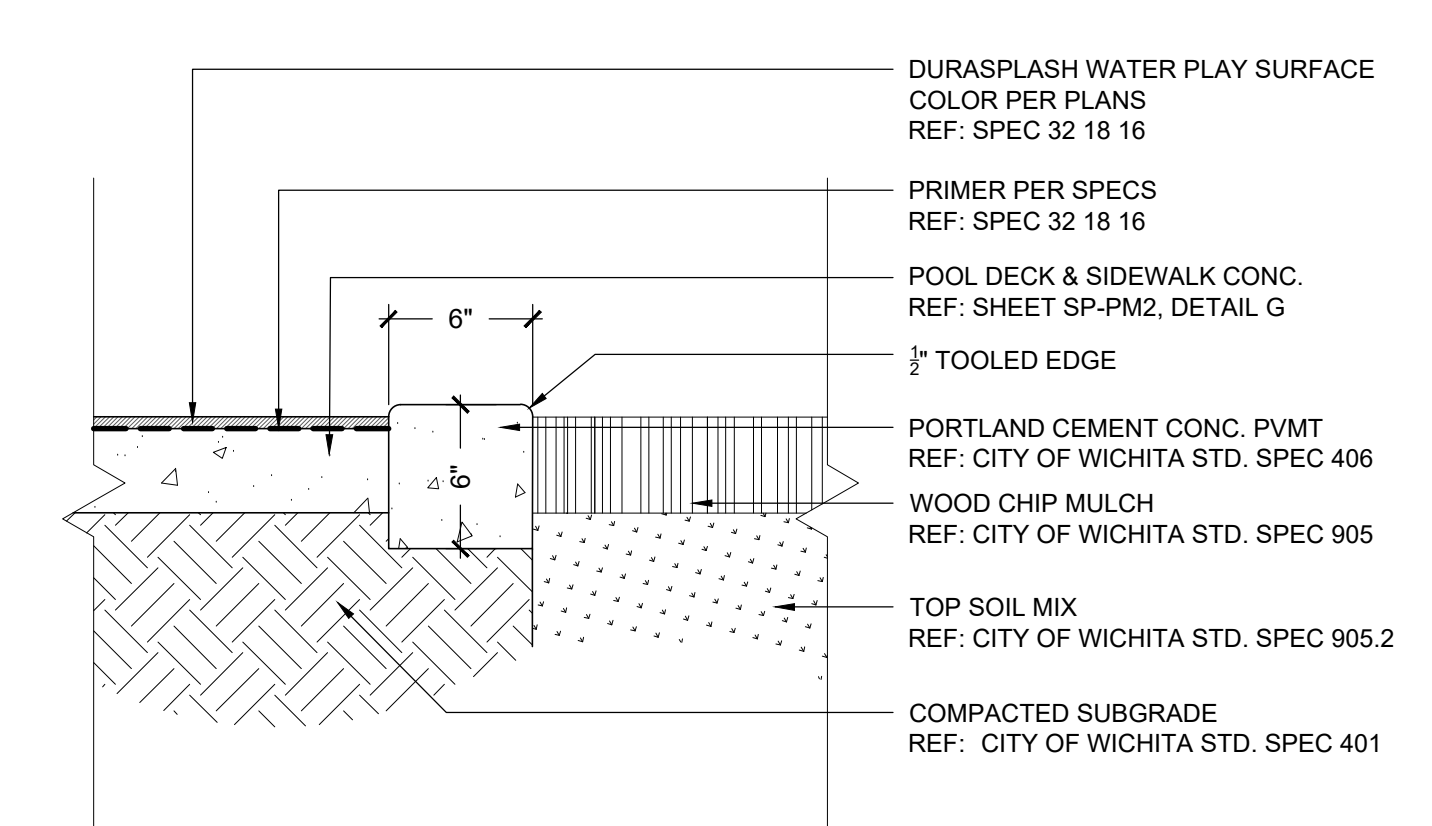

**4** CONCRETE BAND DETAIL  
SCALE = 1 1/2" = 1'-0"

**NOTE:**  
BROOKRIDGE LIMESTONE SLAB BY HOUSE OF ROCKS  
CONTACT: MICKEY HIGDON  
EMAIL: mickey@thehouseofrocks.com  
PHONE: (913) 432-5990


**APPROVED EQUAL:**  
SILVERDALE QUALITY STONE  
PHONE: (620) 442-5750

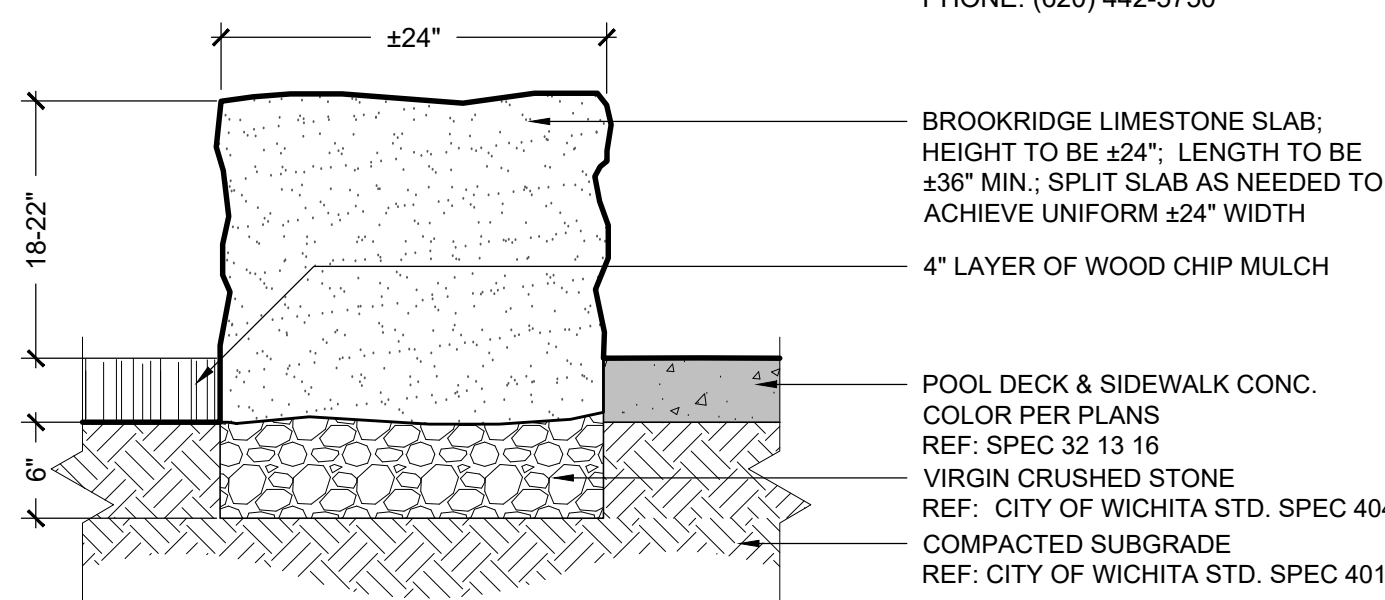

**5** LIMESTONE BLOCK ADJACENT CONC. PVMT  
SCALE = 1" = 1'-0"

**NOTE:**  
BROOKRIDGE LIMESTONE SLAB BY HOUSE OF ROCKS  
CONTACT: MICKEY HIGDON  
EMAIL: mickey@thehouseofrocks.com  
PHONE: (913) 432-5990


**APPROVED EQUAL:**  
SILVERDALE QUALITY STONE  
PHONE: (620) 442-5750

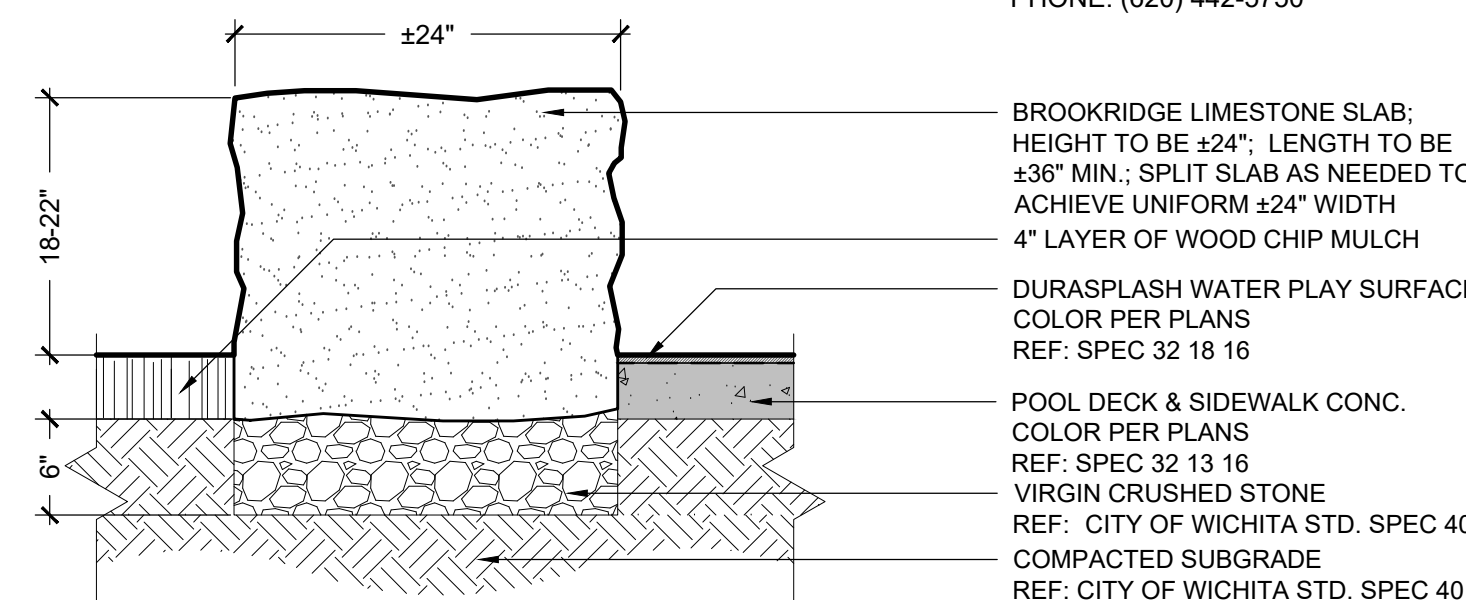


**6** LIMESTONE BLOCK ADJ. RUBBERIZED SURFACING  
SCALE = 1" = 1'-0"

**NOTE:**  
BROOKRIDGE LIMESTONE SLAB BY HOUSE OF ROCKS  
CONTACT: MICKEY HIGDON  
EMAIL: mickey@thehouseofrocks.com  
PHONE: (913) 432-5990

**APPROVED EQUAL:**  
SILVERDALE QUALITY STONE  
PHONE: (620) 442-5750

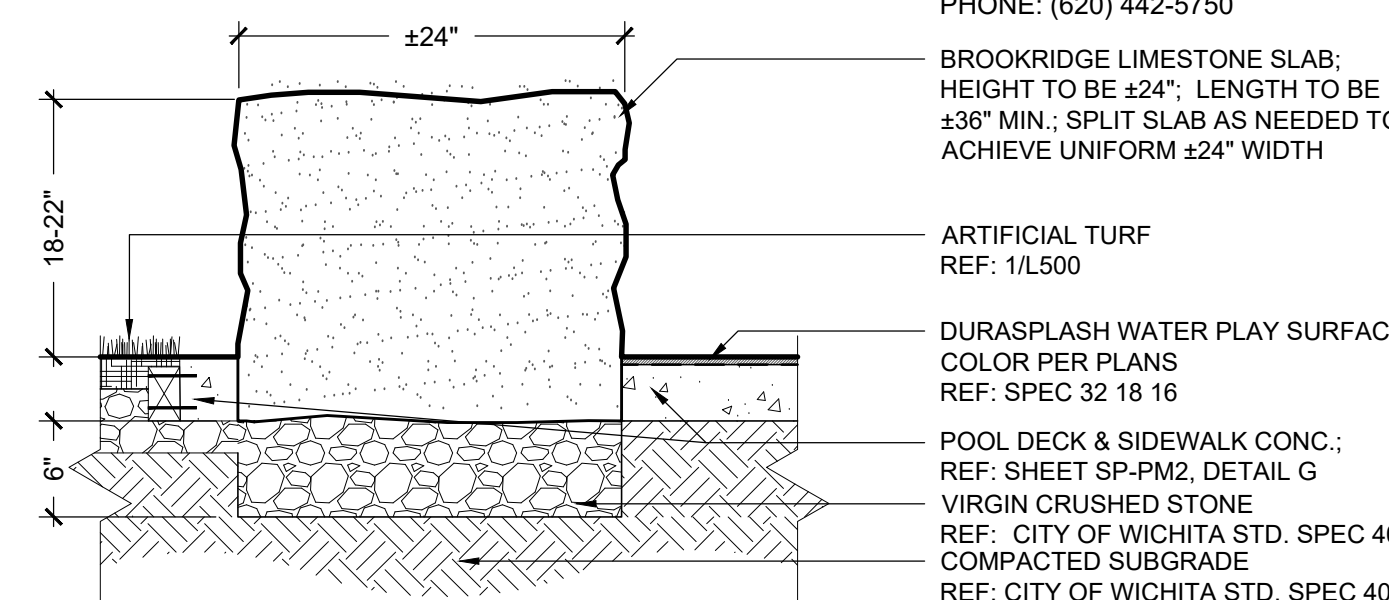


**7** LIMESTONE BLOCK ADJACENT ARTIFICIAL TURF  
SCALE = 1" = 1'-0"

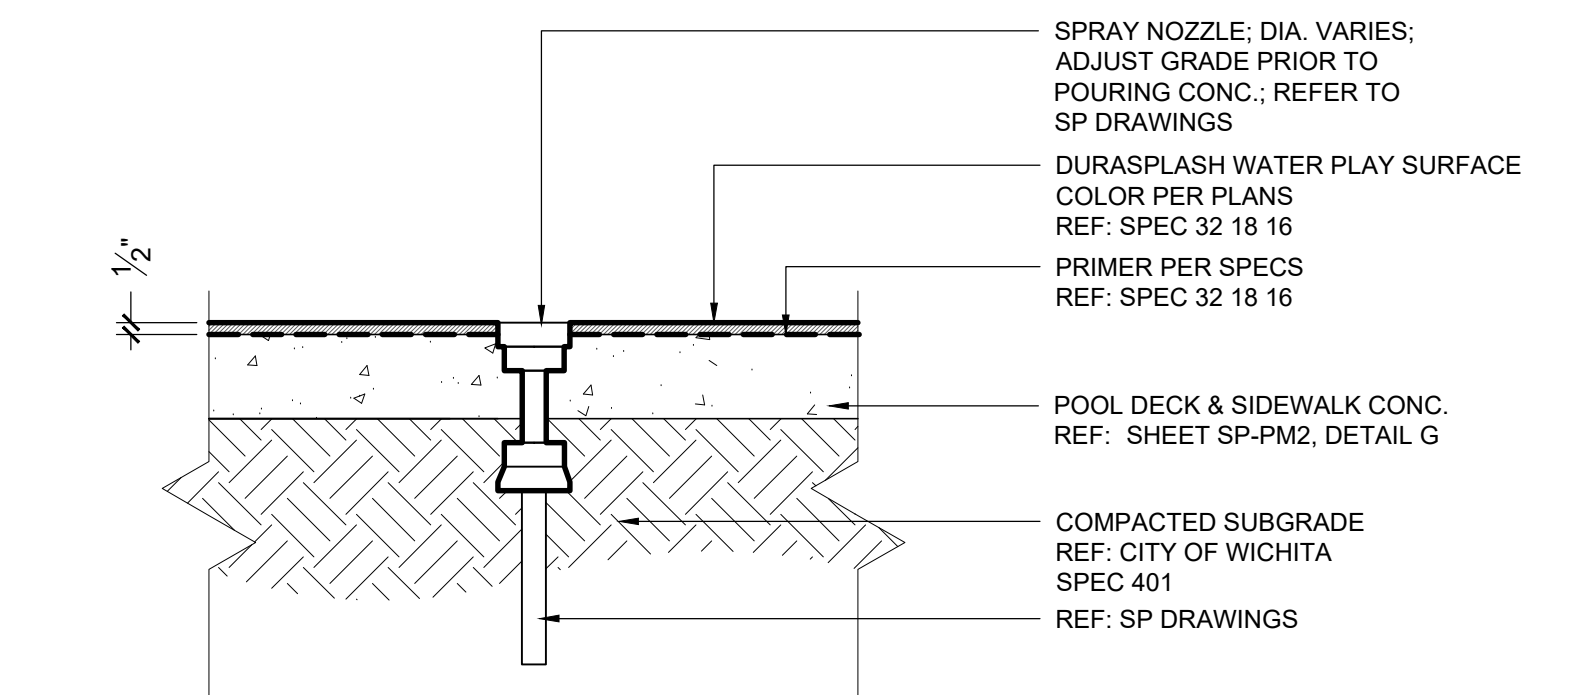


**8** RUBBERIZED SURFACE TO SPRAY NOZZLE  
SCALE = 1 1/2" = 1'-0"

**NOTE:**  
BY ALL INCLUSIVE REC  
CONTACT: JOHN HORNE  
EMAIL: johnh@allinclusiverec.com  
PHONE: (913) 232-0667

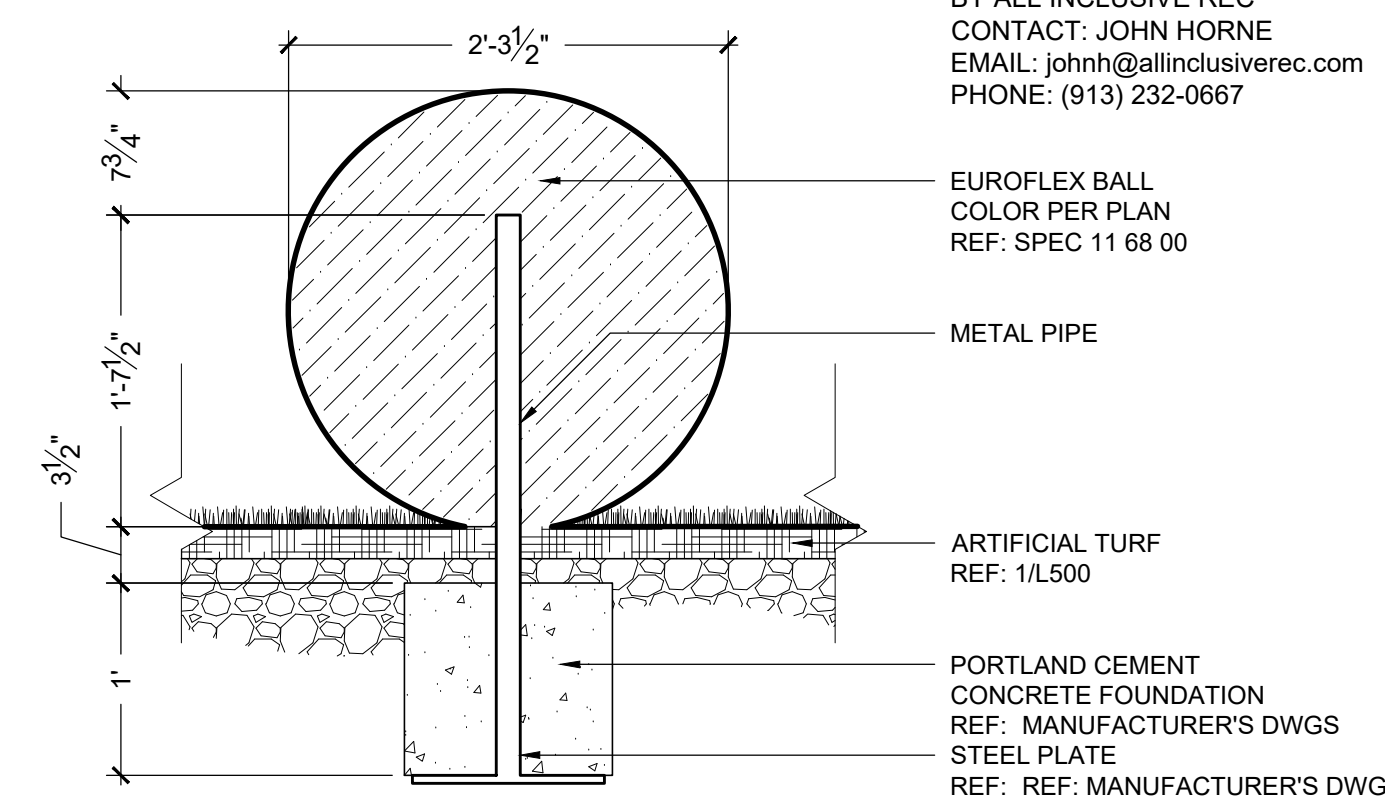


**9** EUROFLEX BALL  
SCALE = 1" = 1'-0"

**NOTE:**  
BY ALL INCLUSIVE REC  
CONTACT: JOHN HORNE  
EMAIL: johnh@allinclusiverec.com  
PHONE: (913) 232-0667

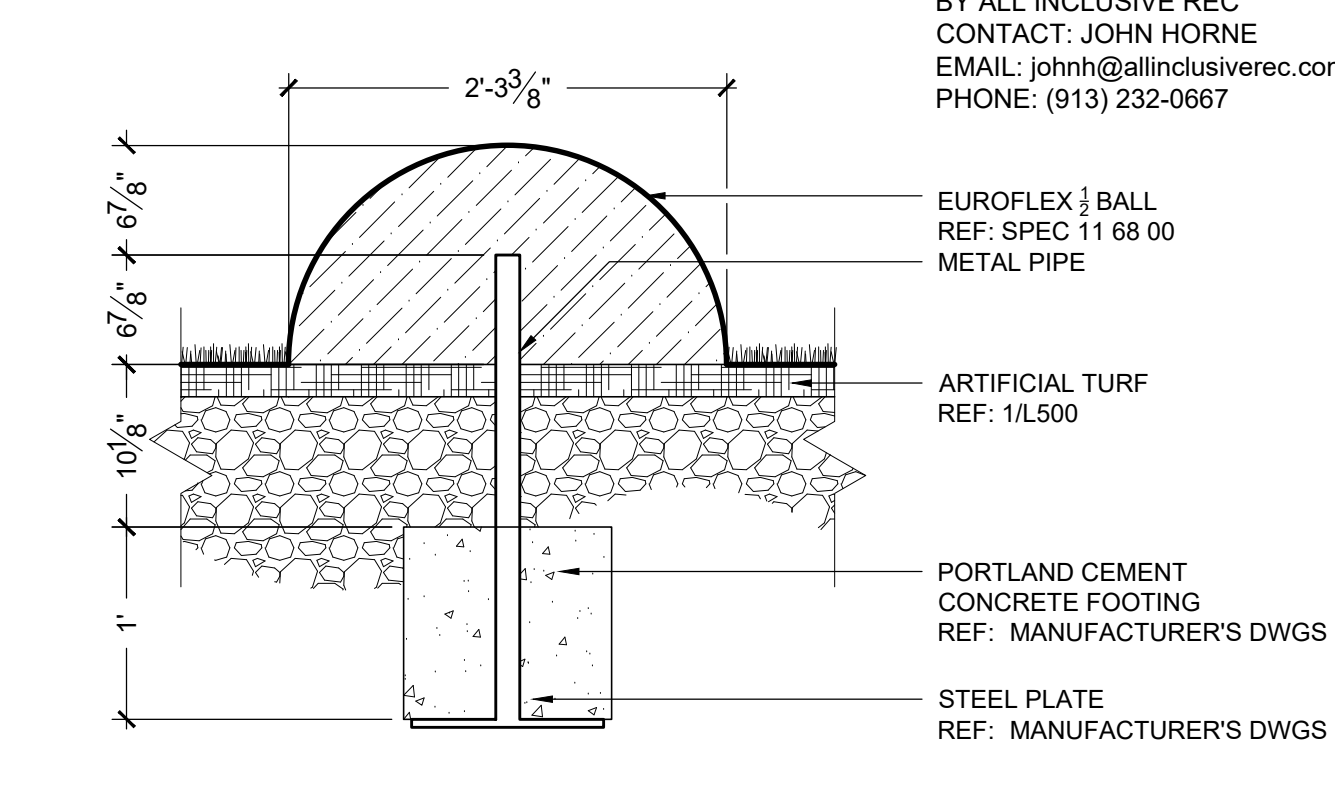

**10** EUROFLEX 1/2 BALL  
SCALE = 1 1/2" = 1'-0"


SEE SP SHEETS FOR PLUMBING AND HYDRAULIC DETAILS  
COLOR AND FINISH TO RESEMBLE WOOD TEXTURE. SUBMIT SHOP DRAWINGS OF MATERIAL COLOR TO LANDSCAPE ARCHITECT FOR APPROVAL  
GLASS FIBER REINFORCED CONCRETE (REF: SPEC 03 49 00)  
FOOTING PER MANUFACTURER'S DRAWINGS

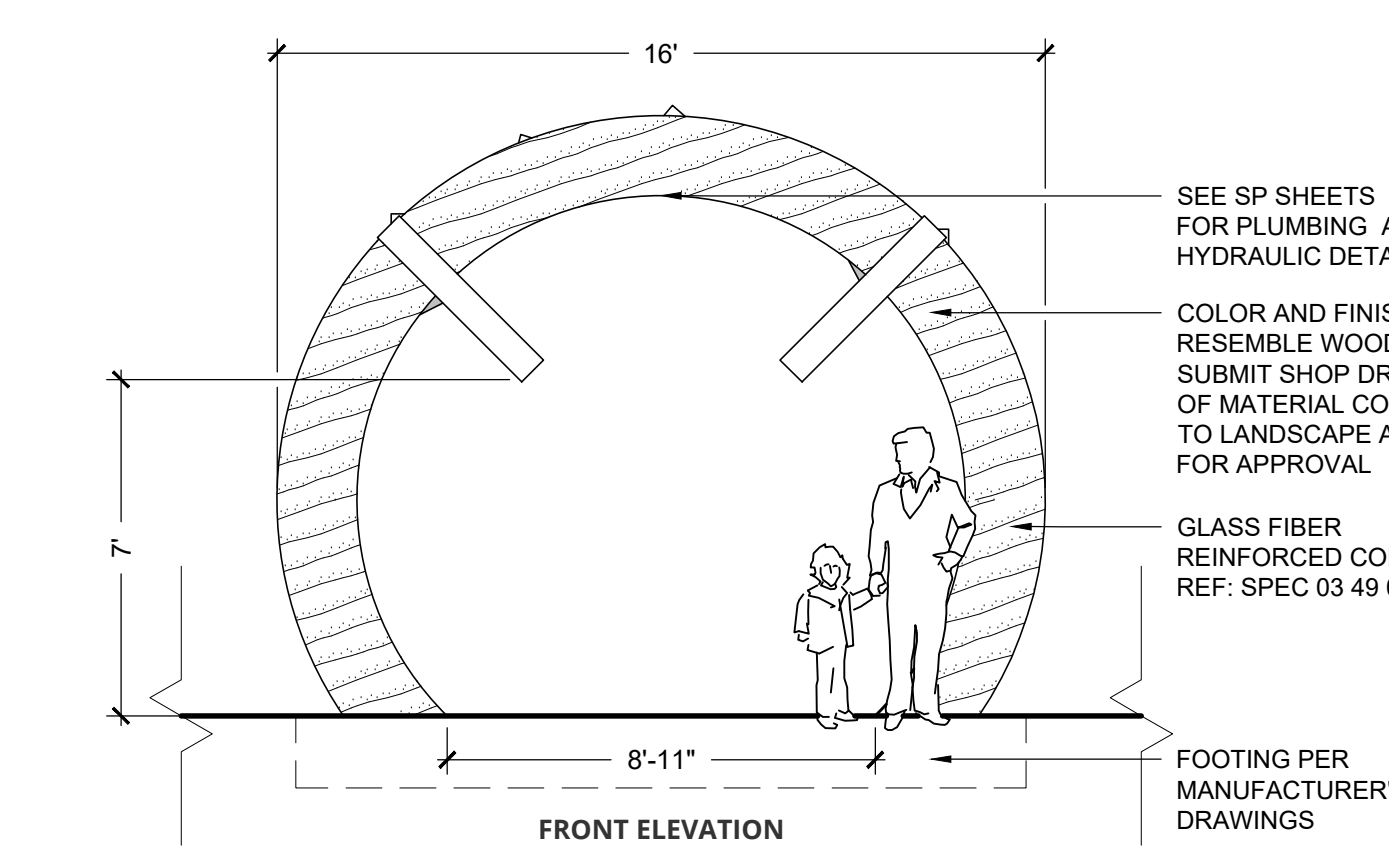


**11** WATER WHEEL  
SCALE = 1/4" = 1'-0"

GLASS FIBER REINFORCED CONCRETE (REF: SPEC 03 49 00)  
COLOR AND FINISH TO RESEMBLE BARK TEXTURE. SUBMIT SHOP DRAWINGS TO LANDSCAPE ARCHITECT FOR APPROVAL PRIOR TO PURCHASE

**NOTE:**  
BY THEMED CONCEPTS  
CONTACT: KAARL NASVIK  
EMAIL: kaarl@themedconcepts.com  
PHONE: (651) 755-4203

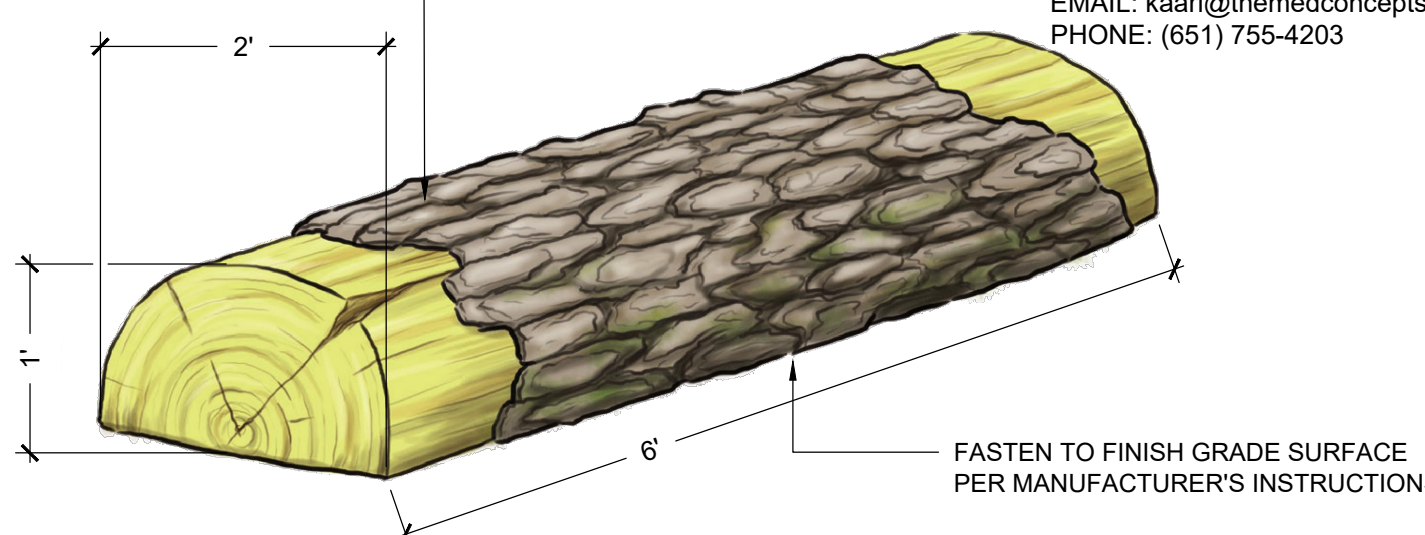

**12** FULL STEADY LOG  
SCALE = NOT TO SCALE

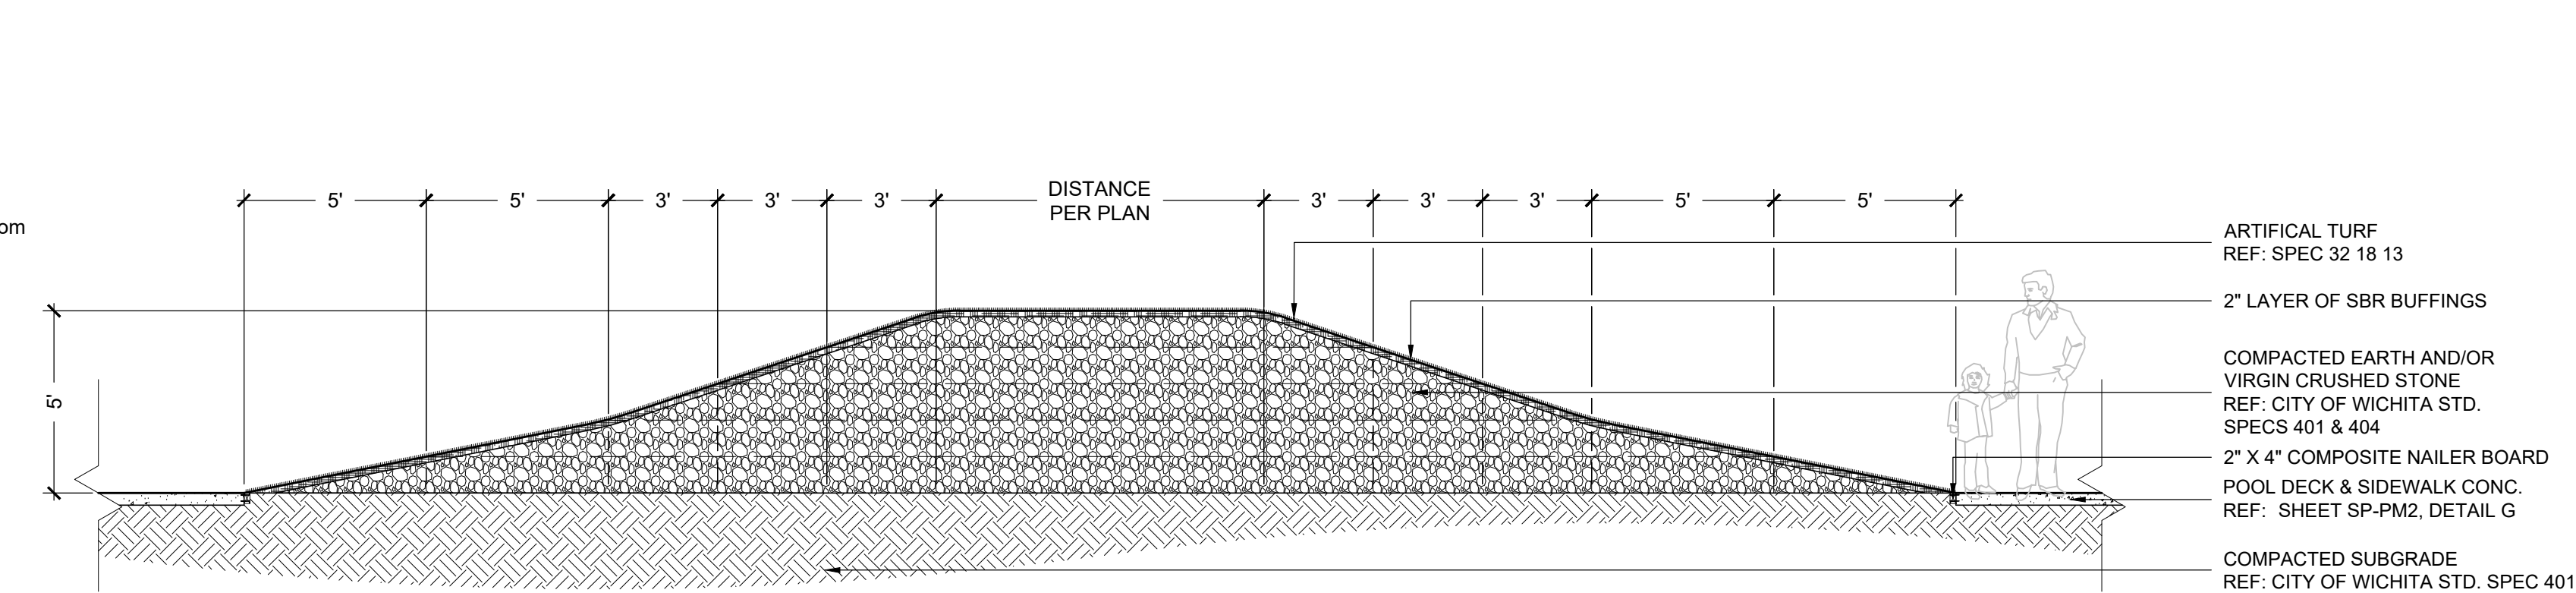

**13** ARTIFICIAL TURF BERM  
SCALE = 1/4" = 1'-0"



WICHITA, KANSAS  
Spray Ground  
LINWOOD PARK



Brian Stumm - LSCPA, ARCH. LICENSE #759

Date: 08-14-20 Job #: 18-512

Drawn: JW Checked: BS

Issue: CONSTRUCTION DOCUMENTS

SITE DETAILS

L500