




(A) EXISTING FILTER AREA DEMO PLAN
Scale: 1/2"=1'-0"

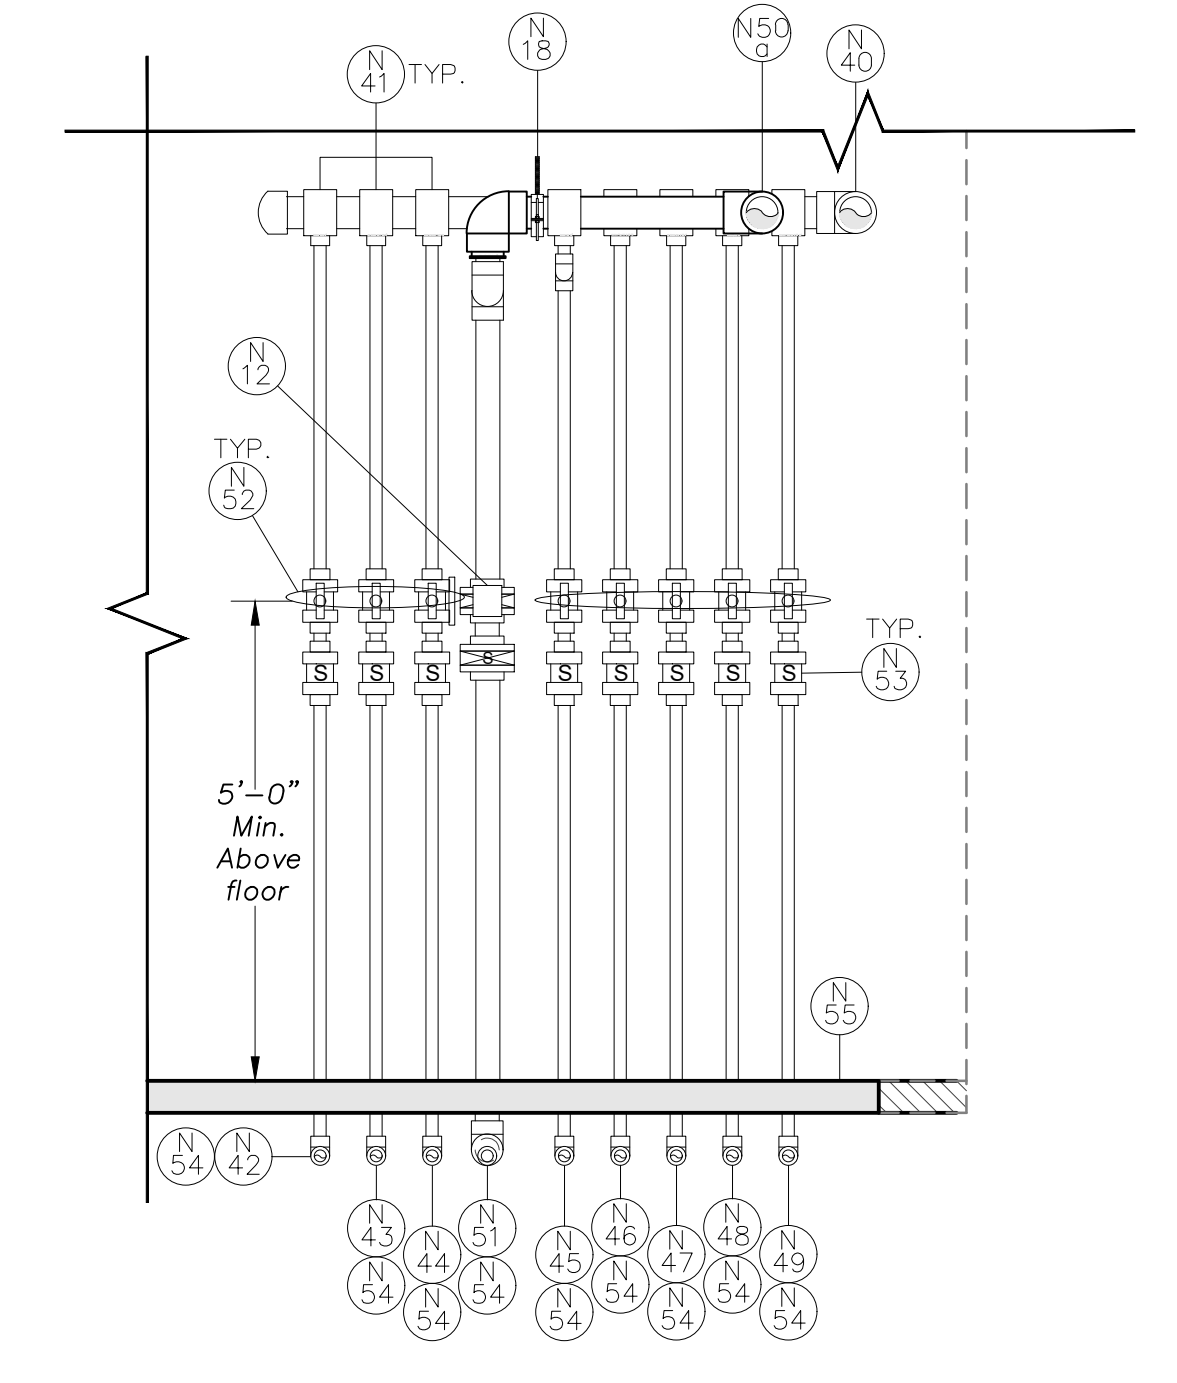

(B) FILTER AREA IMPROVEMENT SECTION
Scale: 1/2"=1'-0"

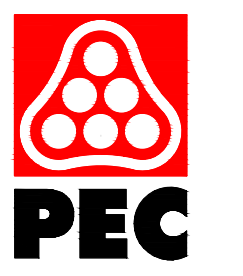

WICHITA, KANSAS
Spray Ground
LINWOOD PARK

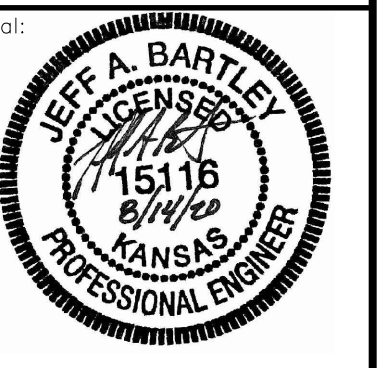

Jeff Bartley-ENGINEER
LICENSE #15116

Date: 08-14-20 Job #: 18-512

Drawn: CJB Checked: JAB

Issue: CONSTRUCTION DOCUMENTS

**FILTER
AREA
IMPROVEMENT
PLAN**

SP-F2