

EXC = 20.0
LF = 32.4
CF = 0.0

EXC = 21.9
LF = 26.5
CF = 0.0

EXC = 19.6
LF = 28.0
CF = 0.0

EXC = 12.8
LF = 32.7
CF = 0.0










EXC = 12.8
LF = 34.4
CF = 0.0

EXC = 20.4
LF = 30.2
CF = 0.0

EXC = 15.8
LF = 29.0
CF = 0.0

EXC = 14.6
LF = 28.6
CF = 0.0

EXC = 2.7
LF = 3.6
CF = 0.0

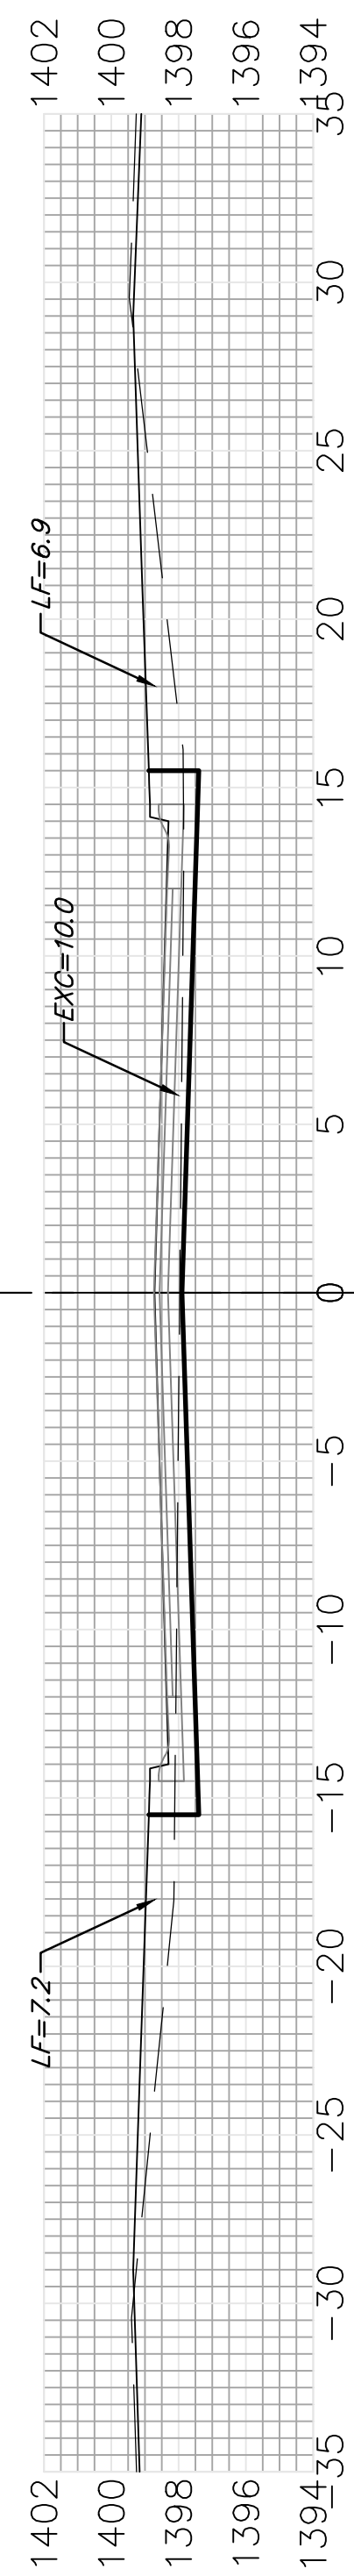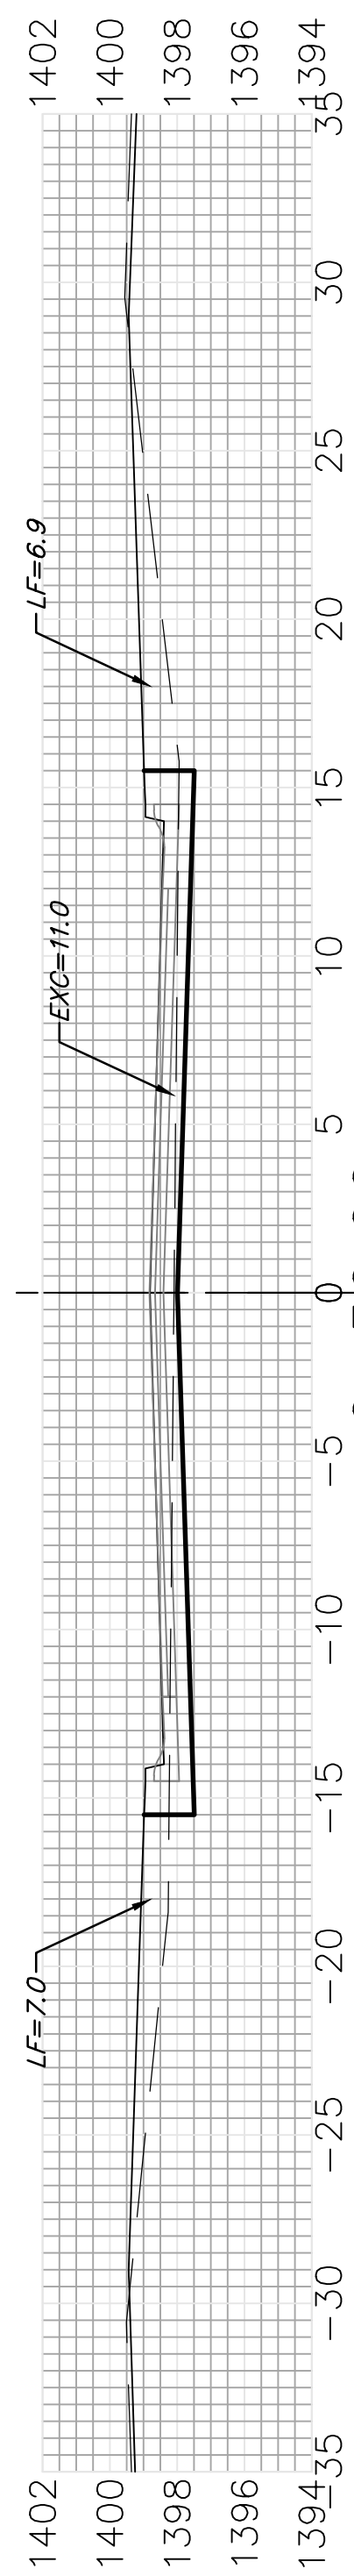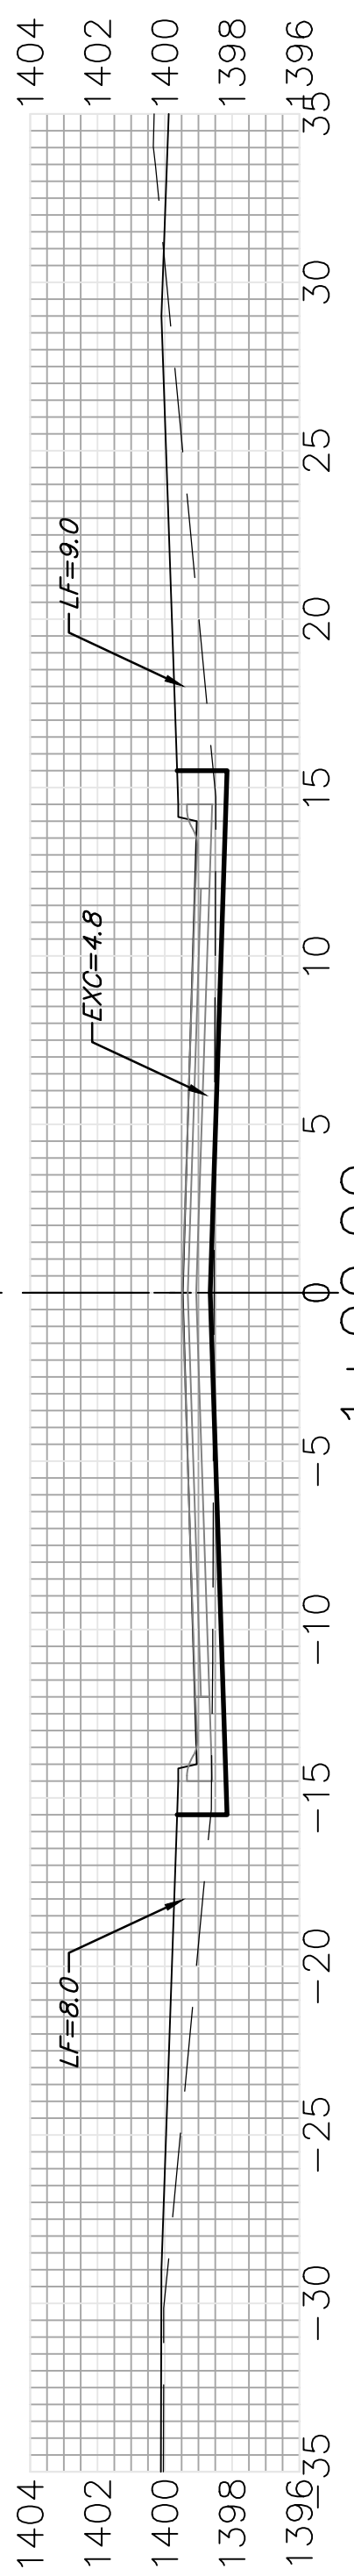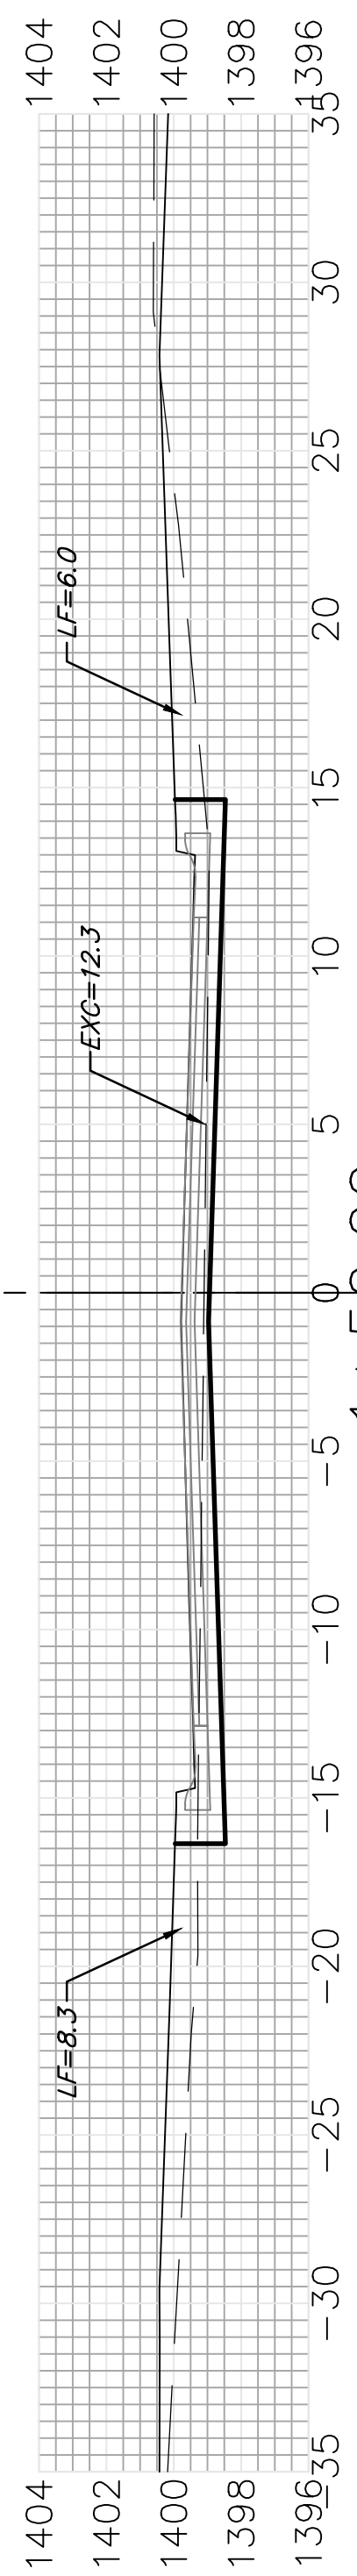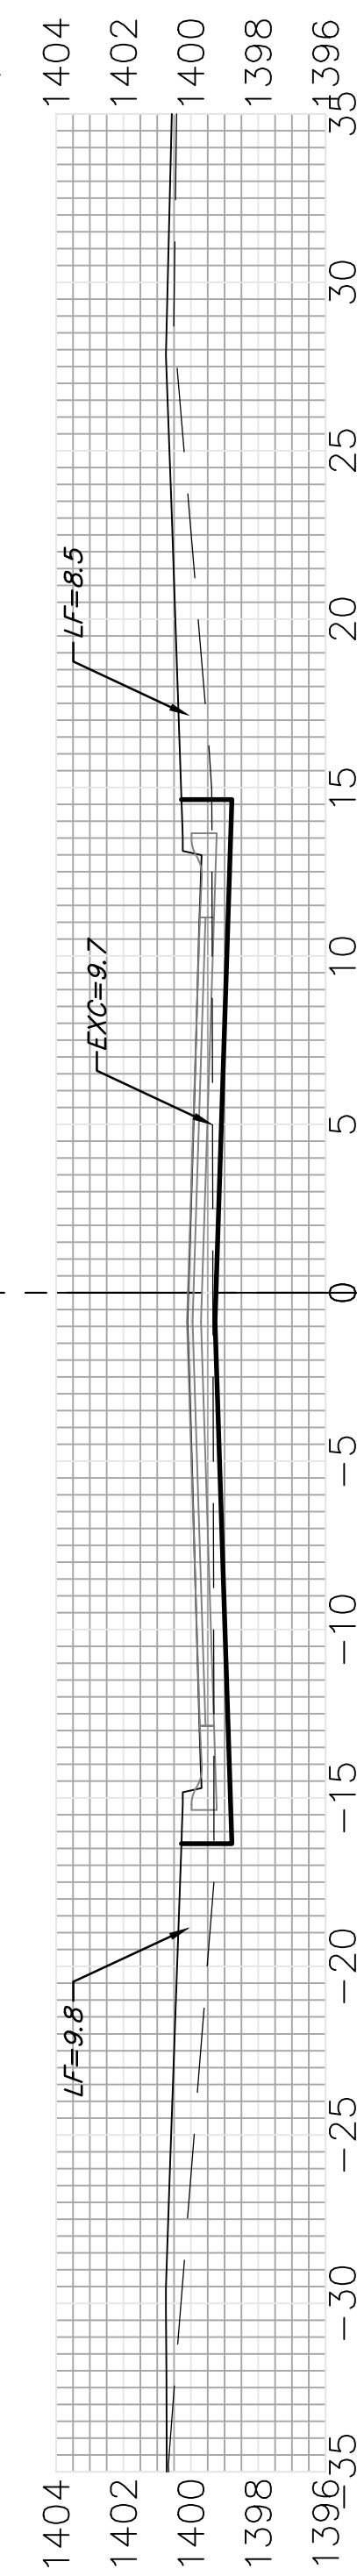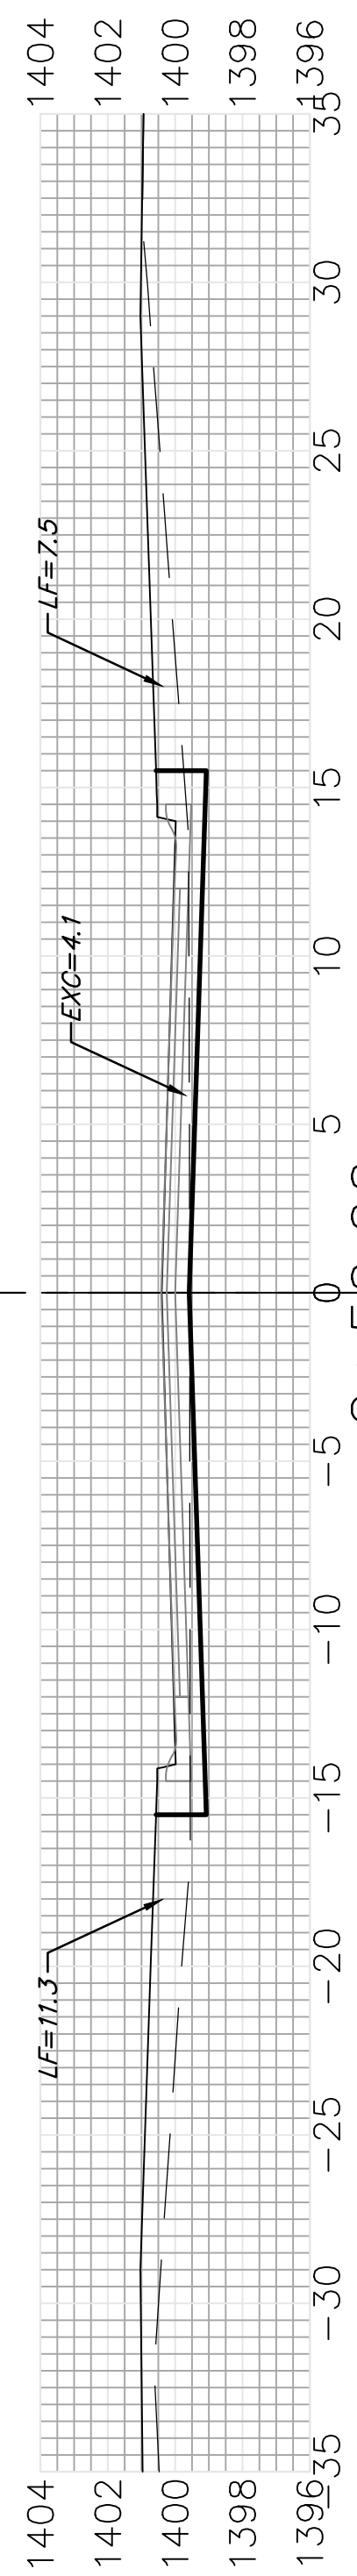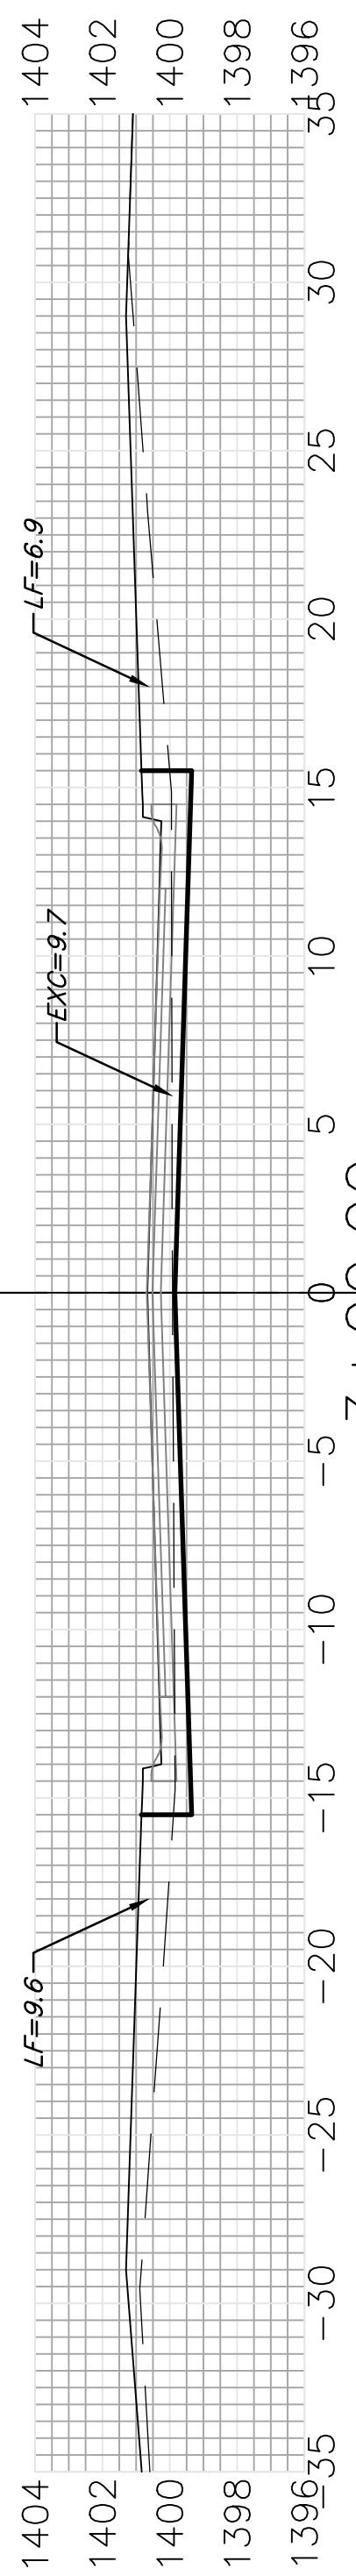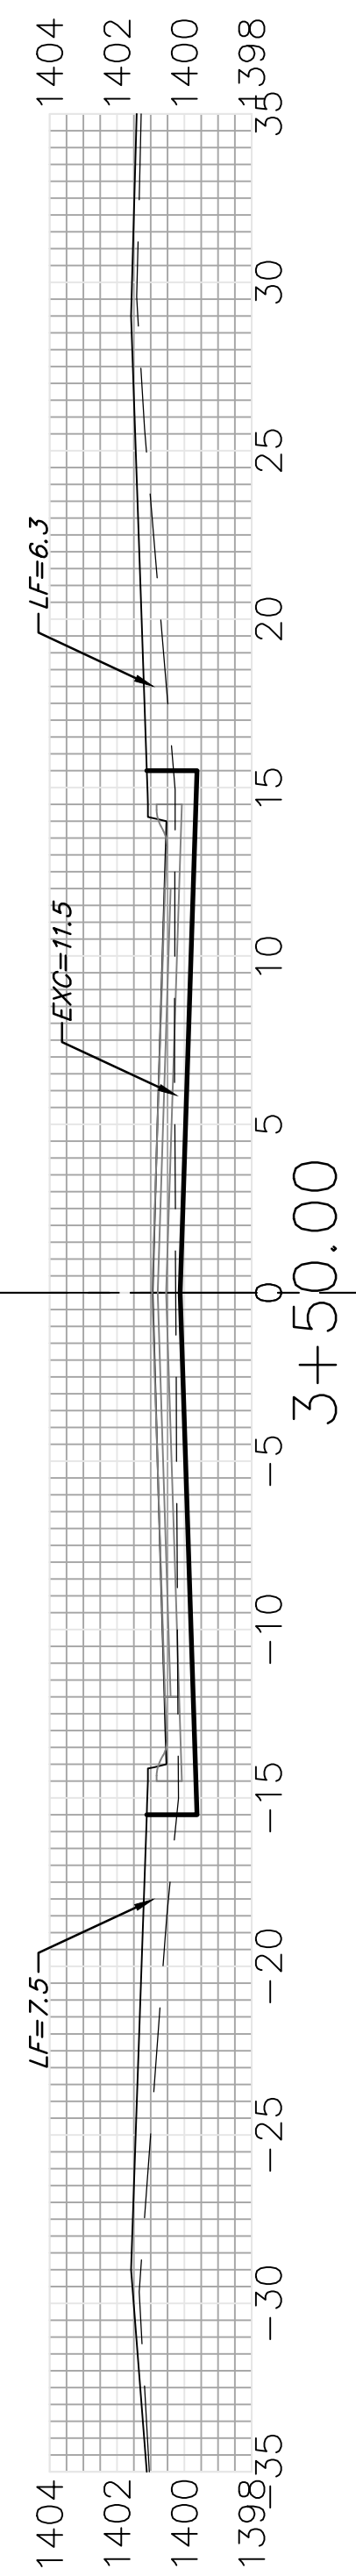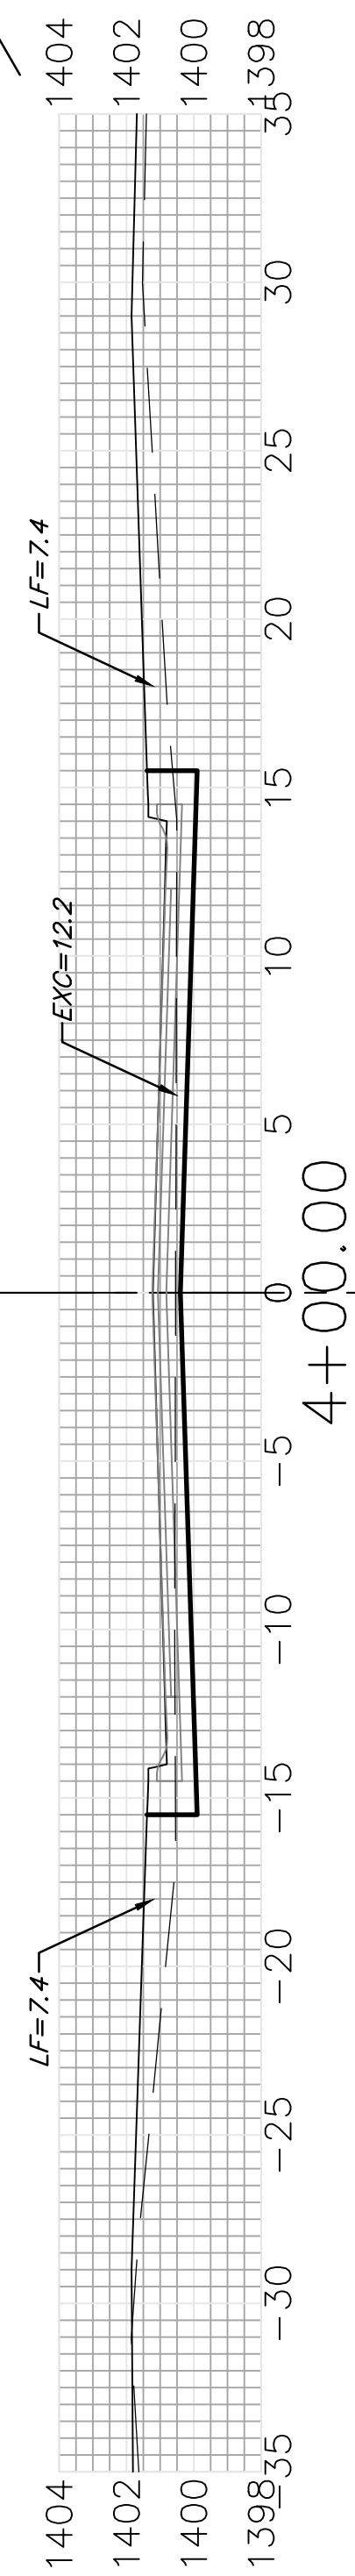

WOODSPRING CT.

Sheet Totals
 Excavation = 140.6 C.Y.
 Loose Fill = 245.4 C.Y.
 Compacted Fill = 0.0 C.Y.

