



TYPICAL MASS GRADING DETAIL

STREET R/W GRADING

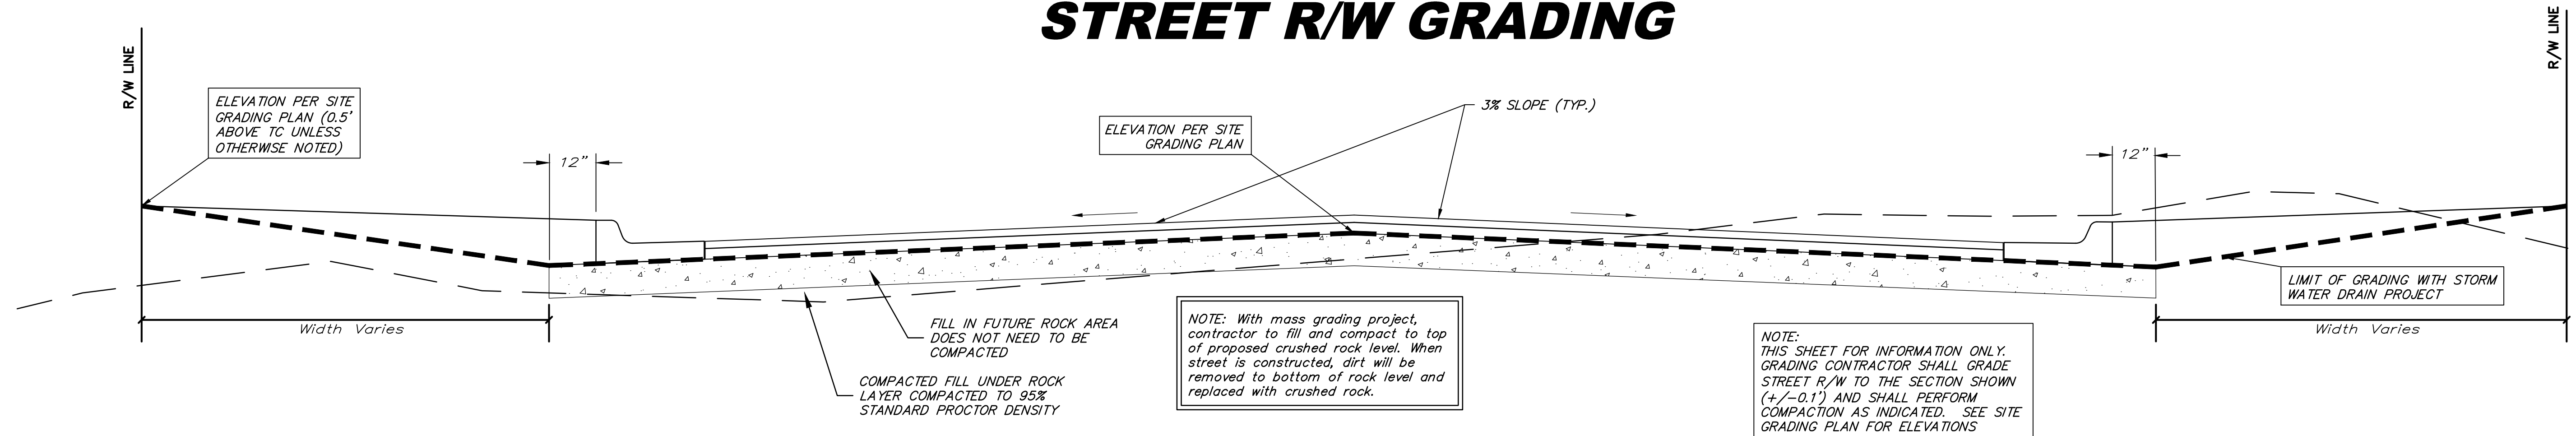


LOT FILL GRADING

INTERIOR PLATTED LOT SECTION

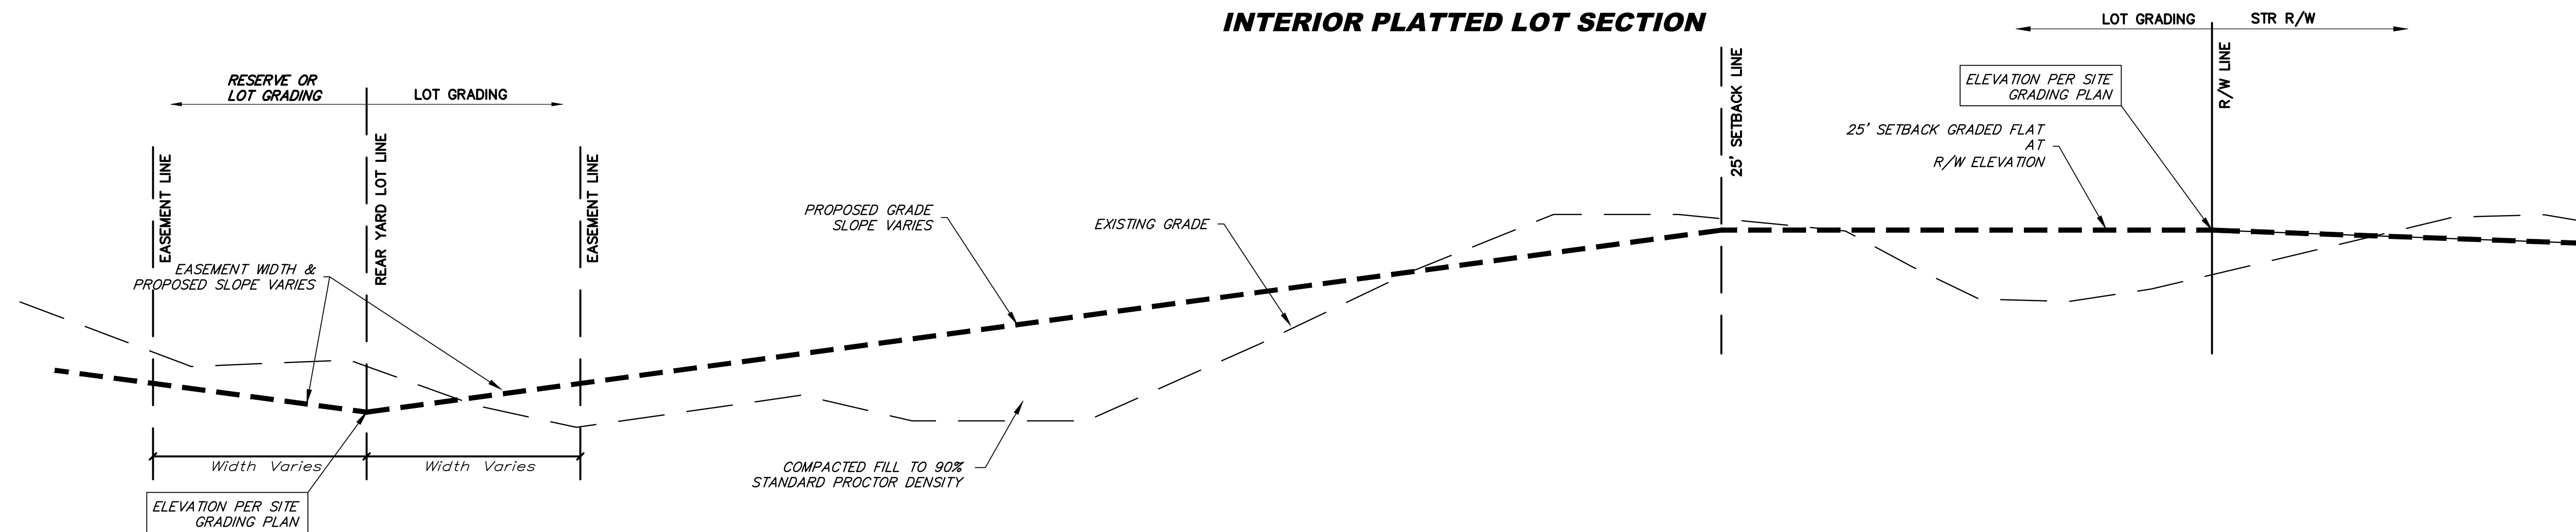

EXTERIOR PLATTED LOT SECTION

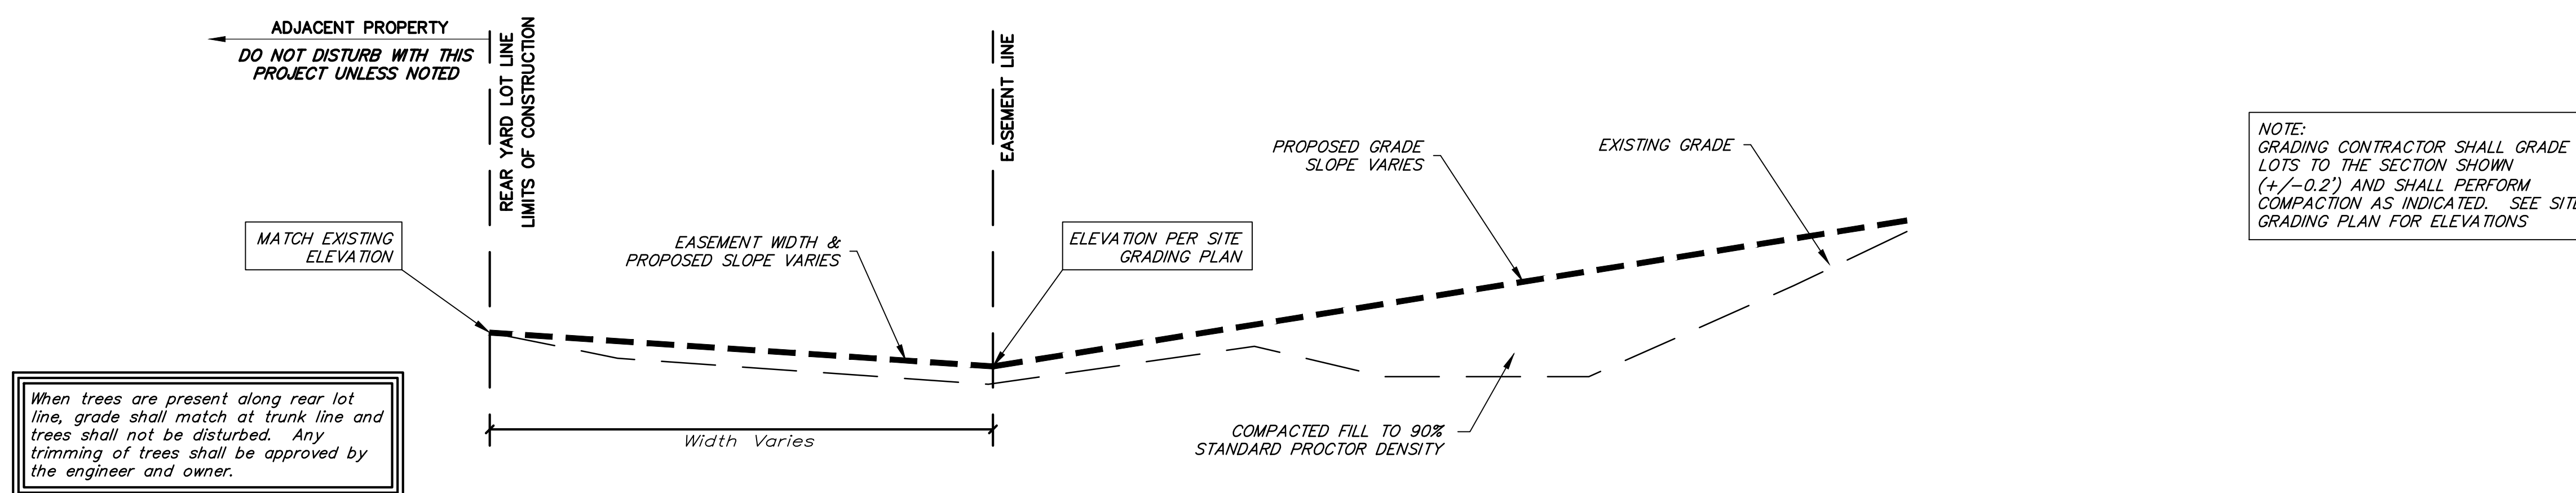

When trees are present along rear lot line, grade shall match at trunk line and trees shall not be disturbed. Any trimming of trees shall be approved by the engineer and owner.