
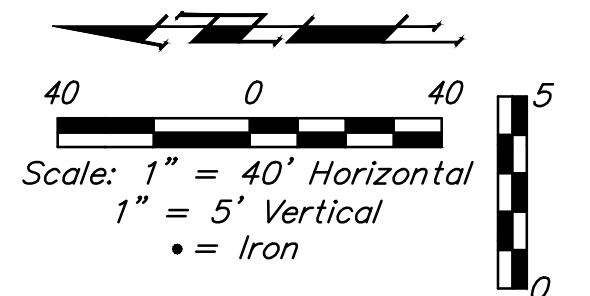



**BENCHMARKS:**  
 BM #1: Crows foot cut at SE corner of curb inlet south side of Kollmeyer near NE corner of Lot 82, Block A, Edge Water Addition.  
 Elev. = 1335.36 NGVD29

BM #2: Brass disc on top of curb by fire hydrant at SE corner of intersection of Kollmeyer and Kollmeyer Ct. (Lots 63-82, Block A) at the NW corner of Lot 82, Block A, Edge Water Addition.  
 Elev. = 1336.61 NGVD29

Baseline = CL Kollmeyer Ct.

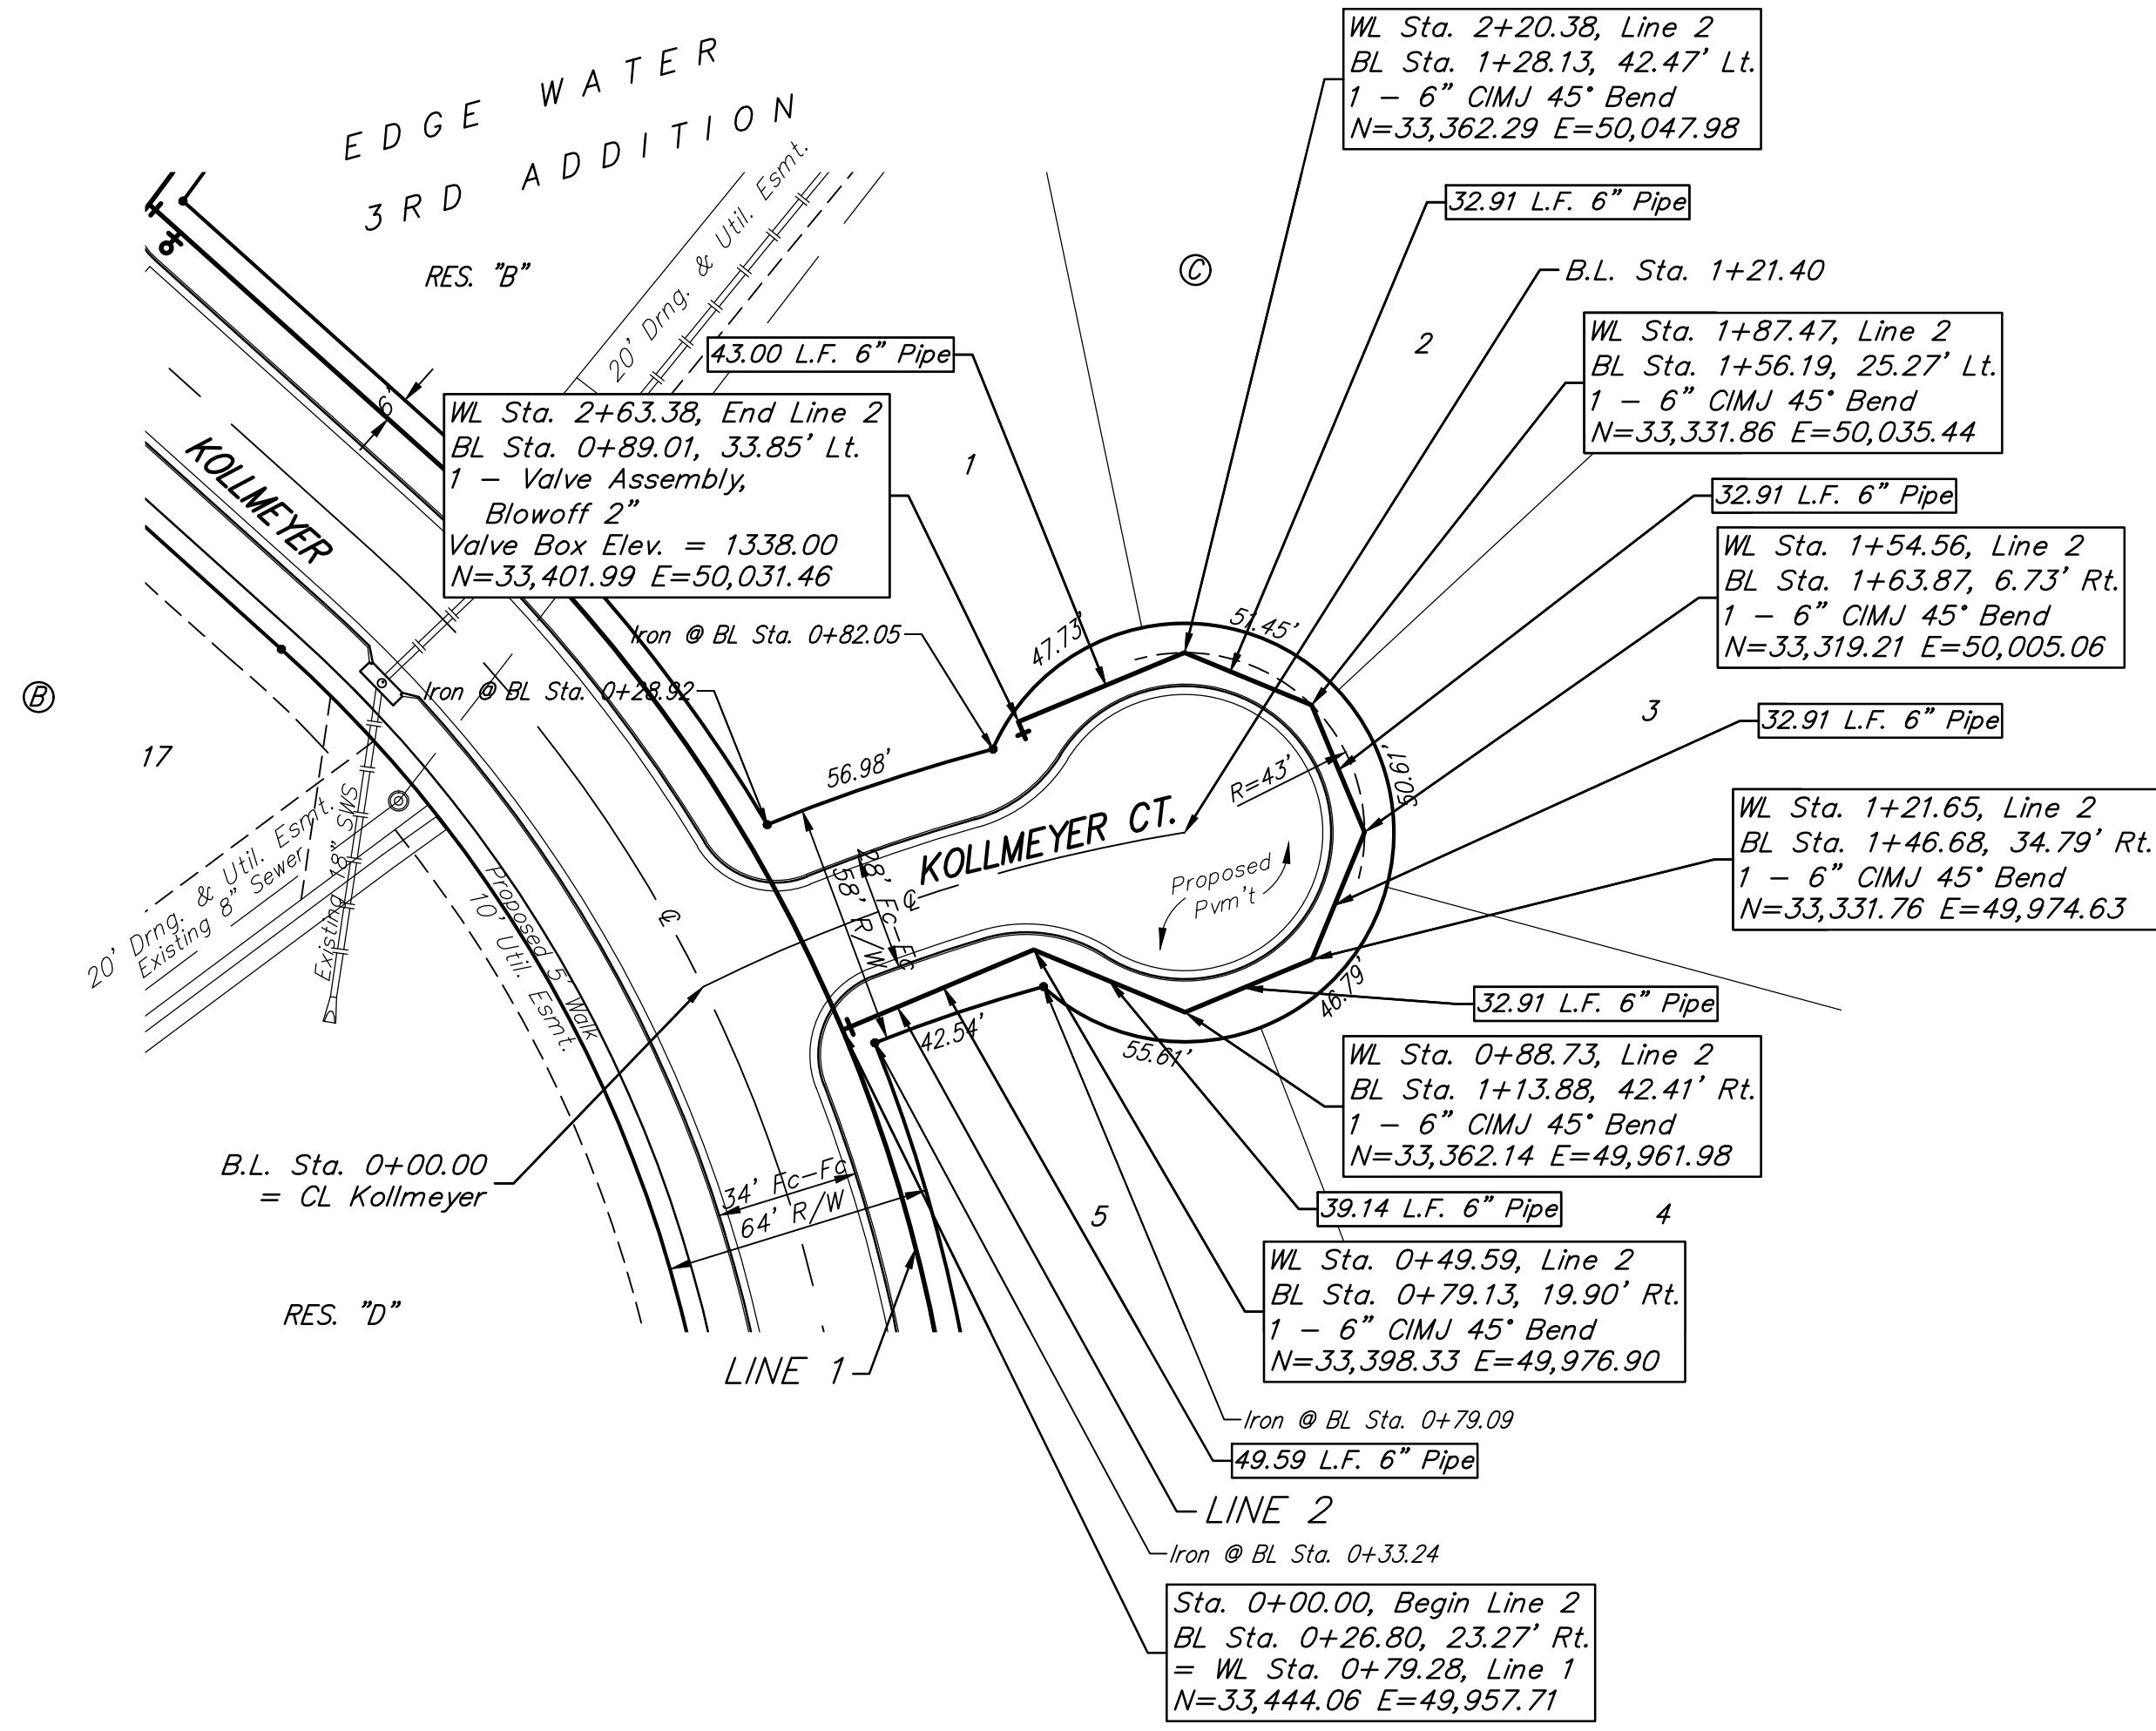

All water lines on this sheet are included in Phase 2.

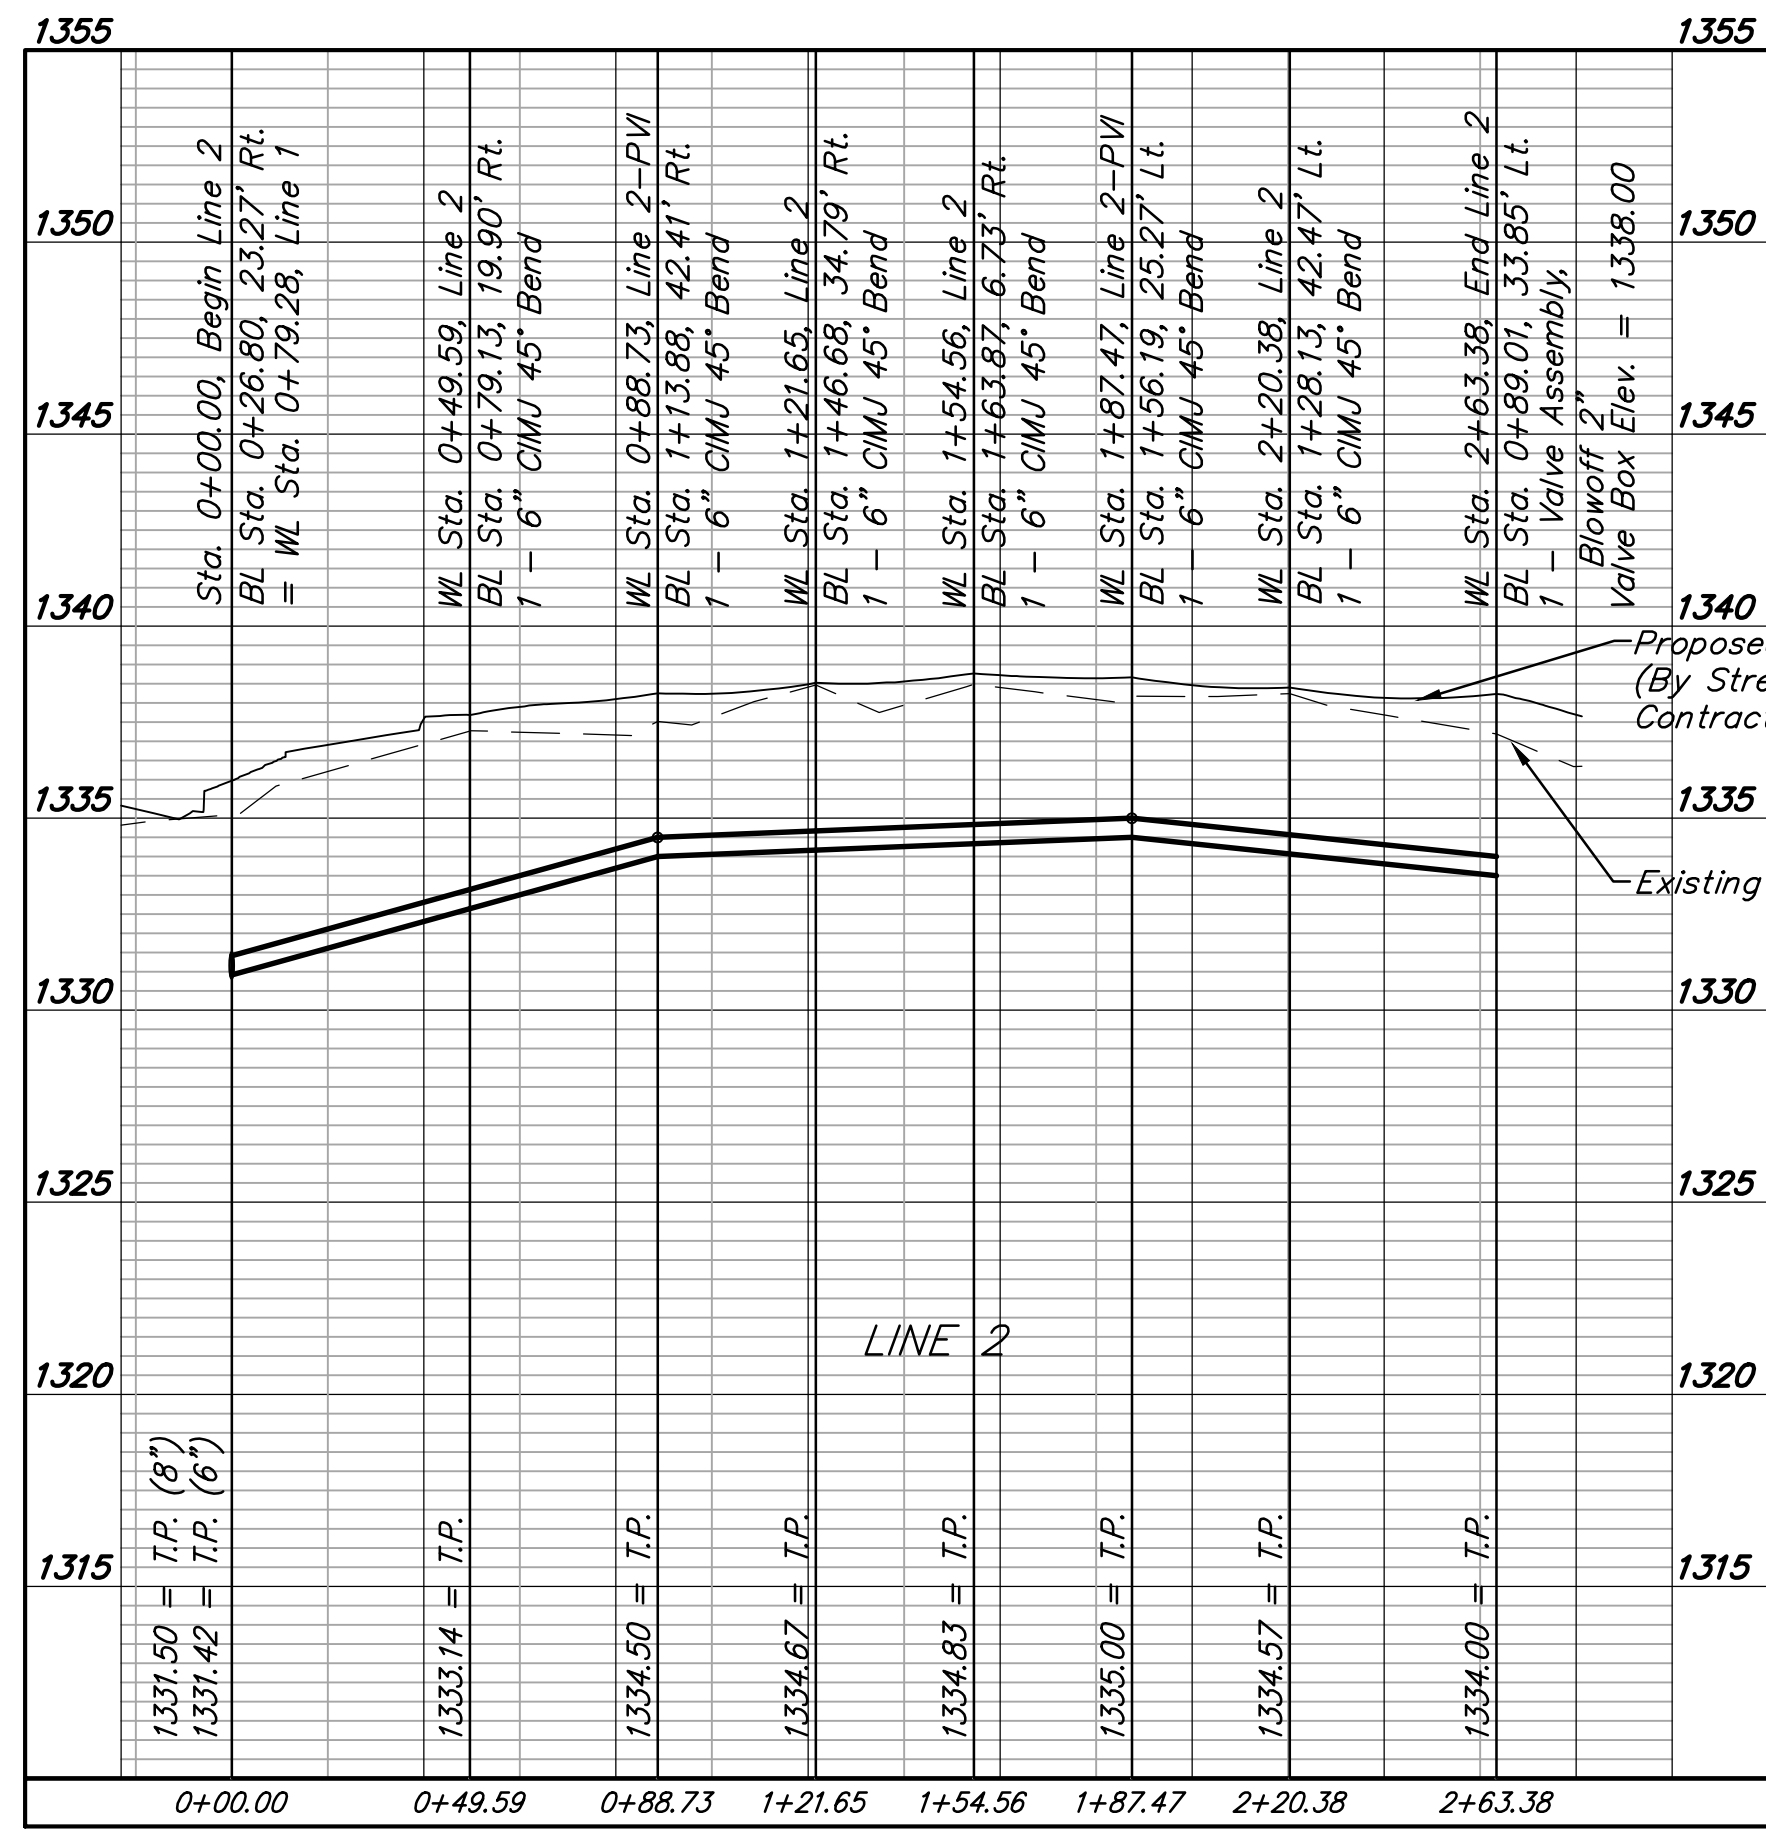

Baughman Company, P.A.  
 ENGINEERING, SURVEYING, PLANNING, LANDSCAPE ARCHITECTURE  
 1515 W. WILSON ST. SUITE 100, TAMPA, FL 33606  
 TEL: 813.288.1111 FAX: 813.288.1112  
 www.baughman.com

EDGE WATER 3RD ADD. - PH. 2&3  
**LINE 2**  
 WATER DISTRIBUTION SYSTEM

