
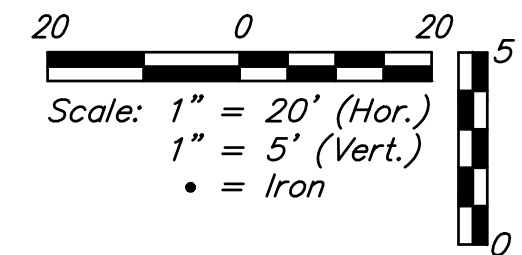
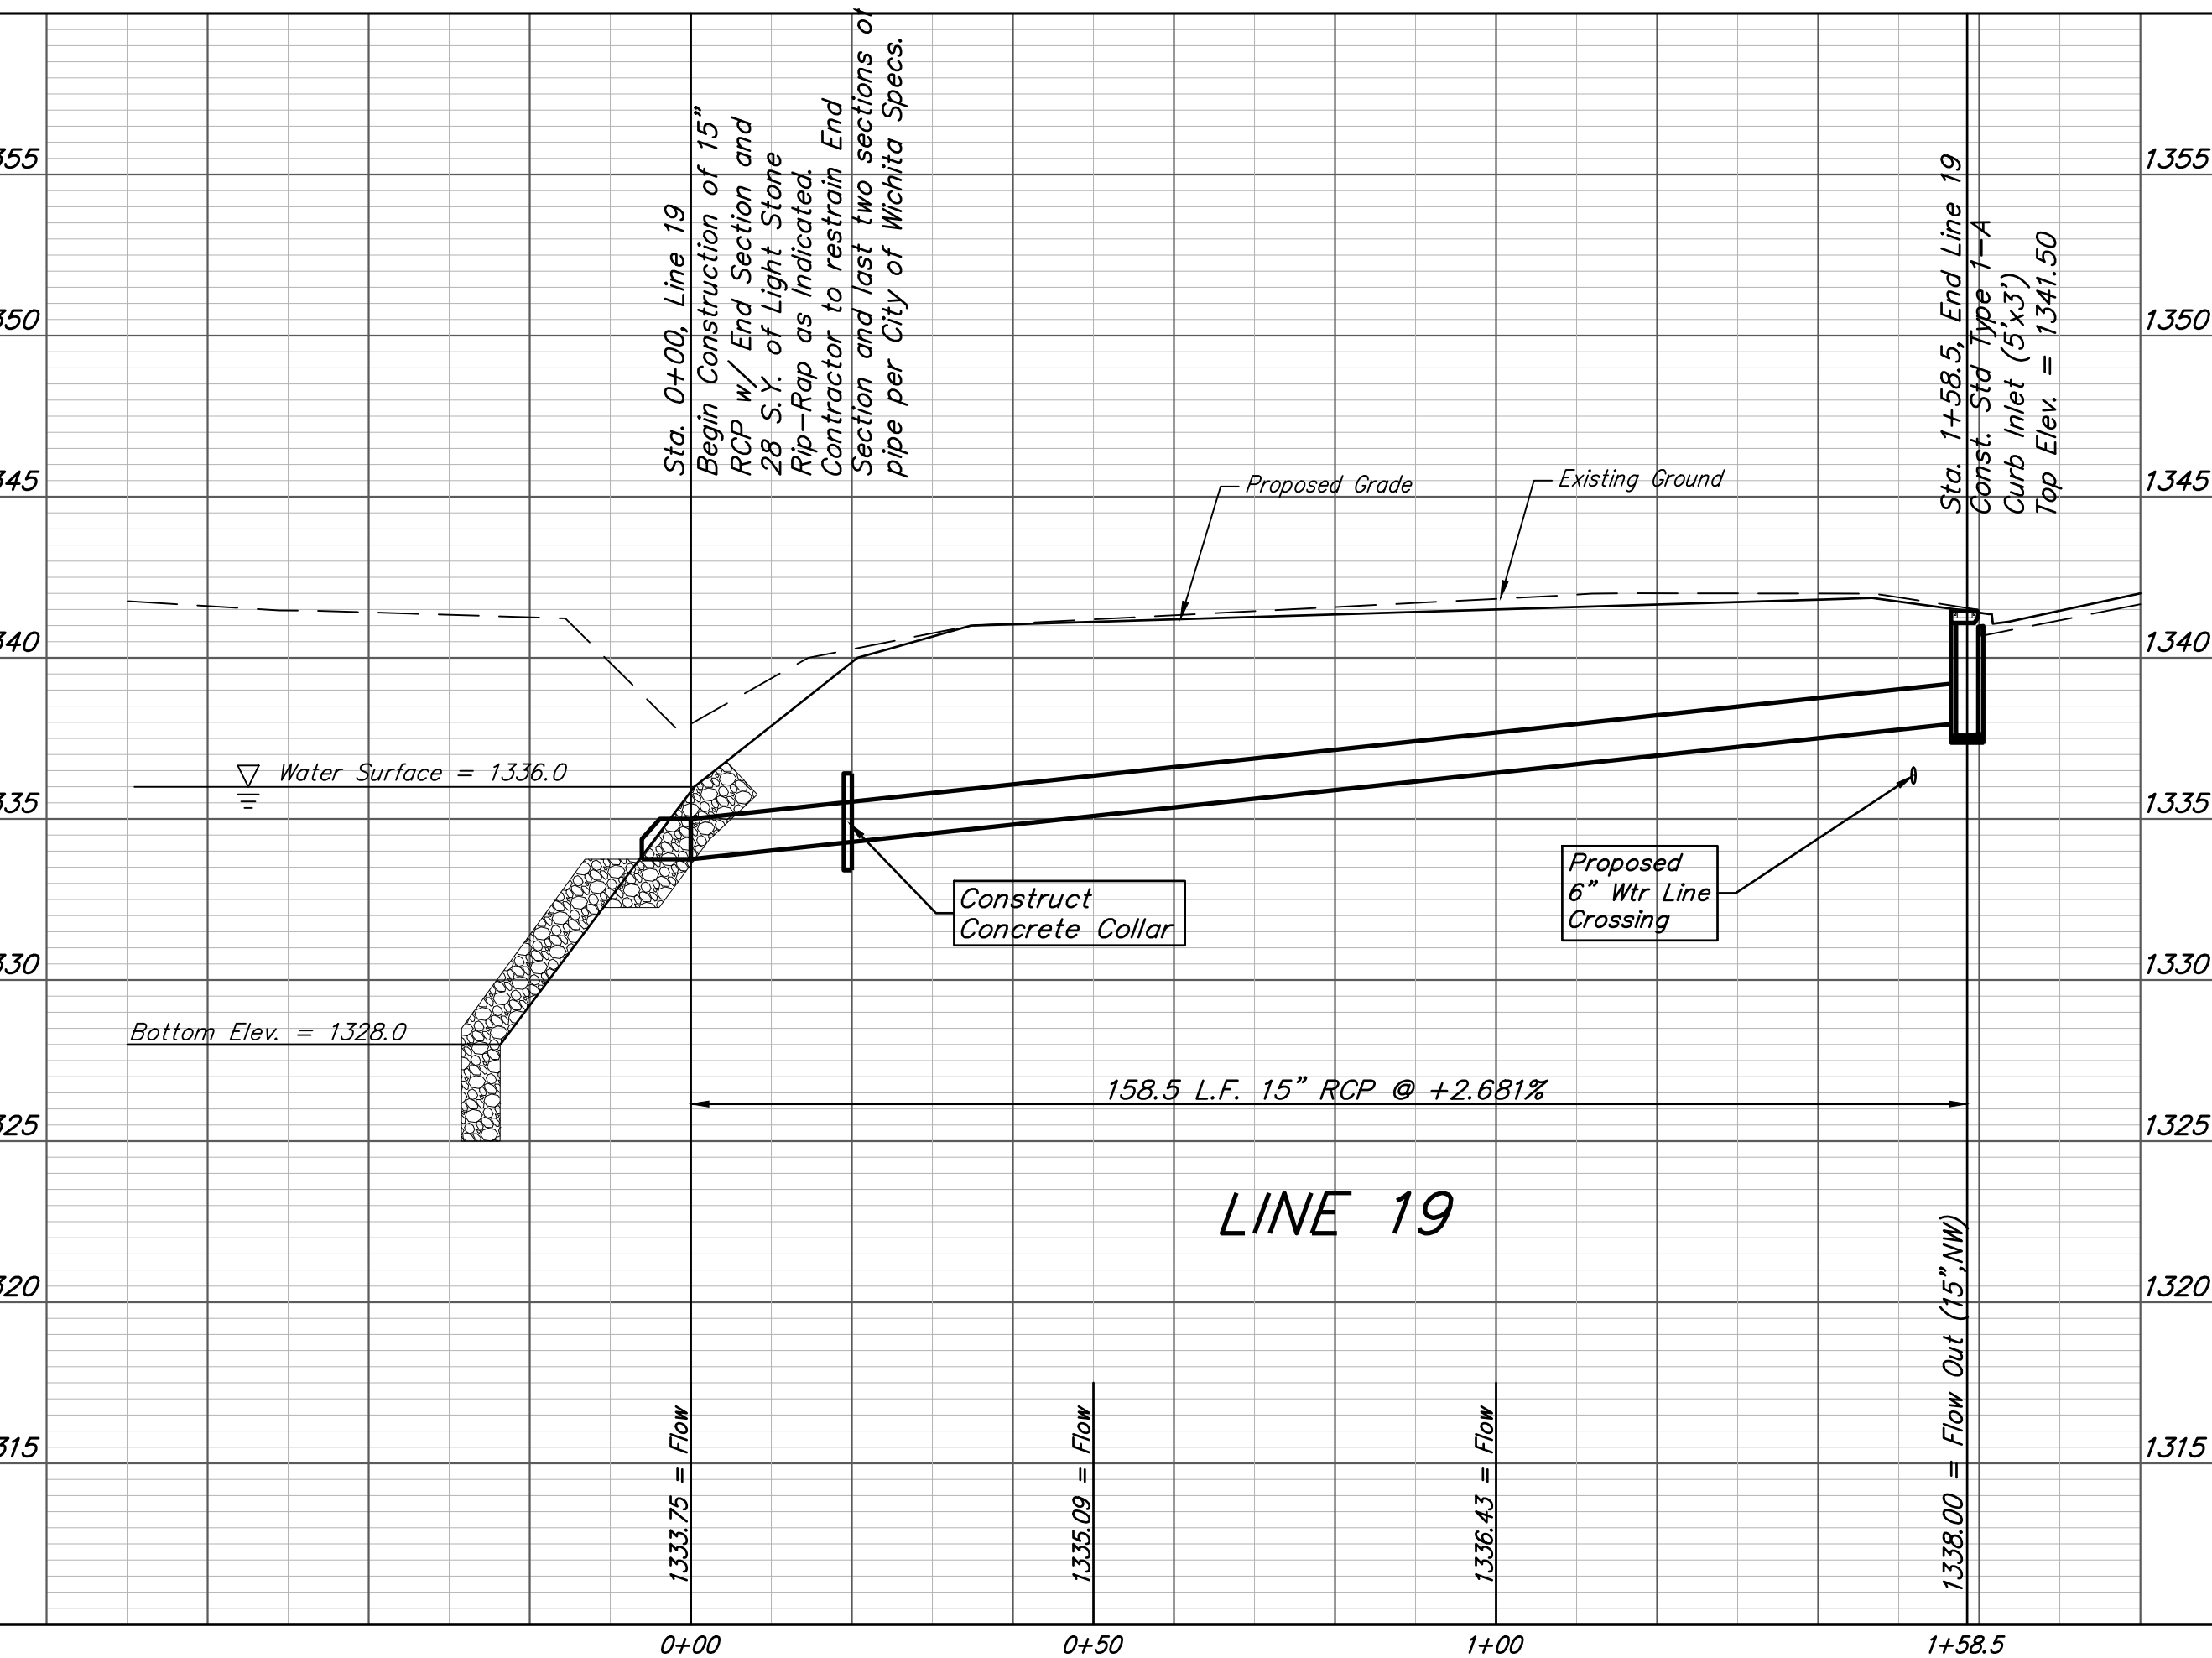




BENCHMARKS:
 135th St. W. & Pawnee
 City of Wichita Benchmark Disc,
 Northeast Corner of Intersection
 On SW Corner of Concrete Base
 of High Line Pole.
 Elev. = 1359.65 NGVD29

City of Wichita Benchmark Disc,
 0.4 Mi. South of Kellogg On
 135th St. W., West Side of
 Concrete Base for High Line
 Pole, West of K.G.&E.
 Substation, 135± South of
 Railroad Tracks On East Side
 of 135th St. W.
 Elev. = 1367.77 NGVD29

TURKEY CREEK 3RD ADDITION

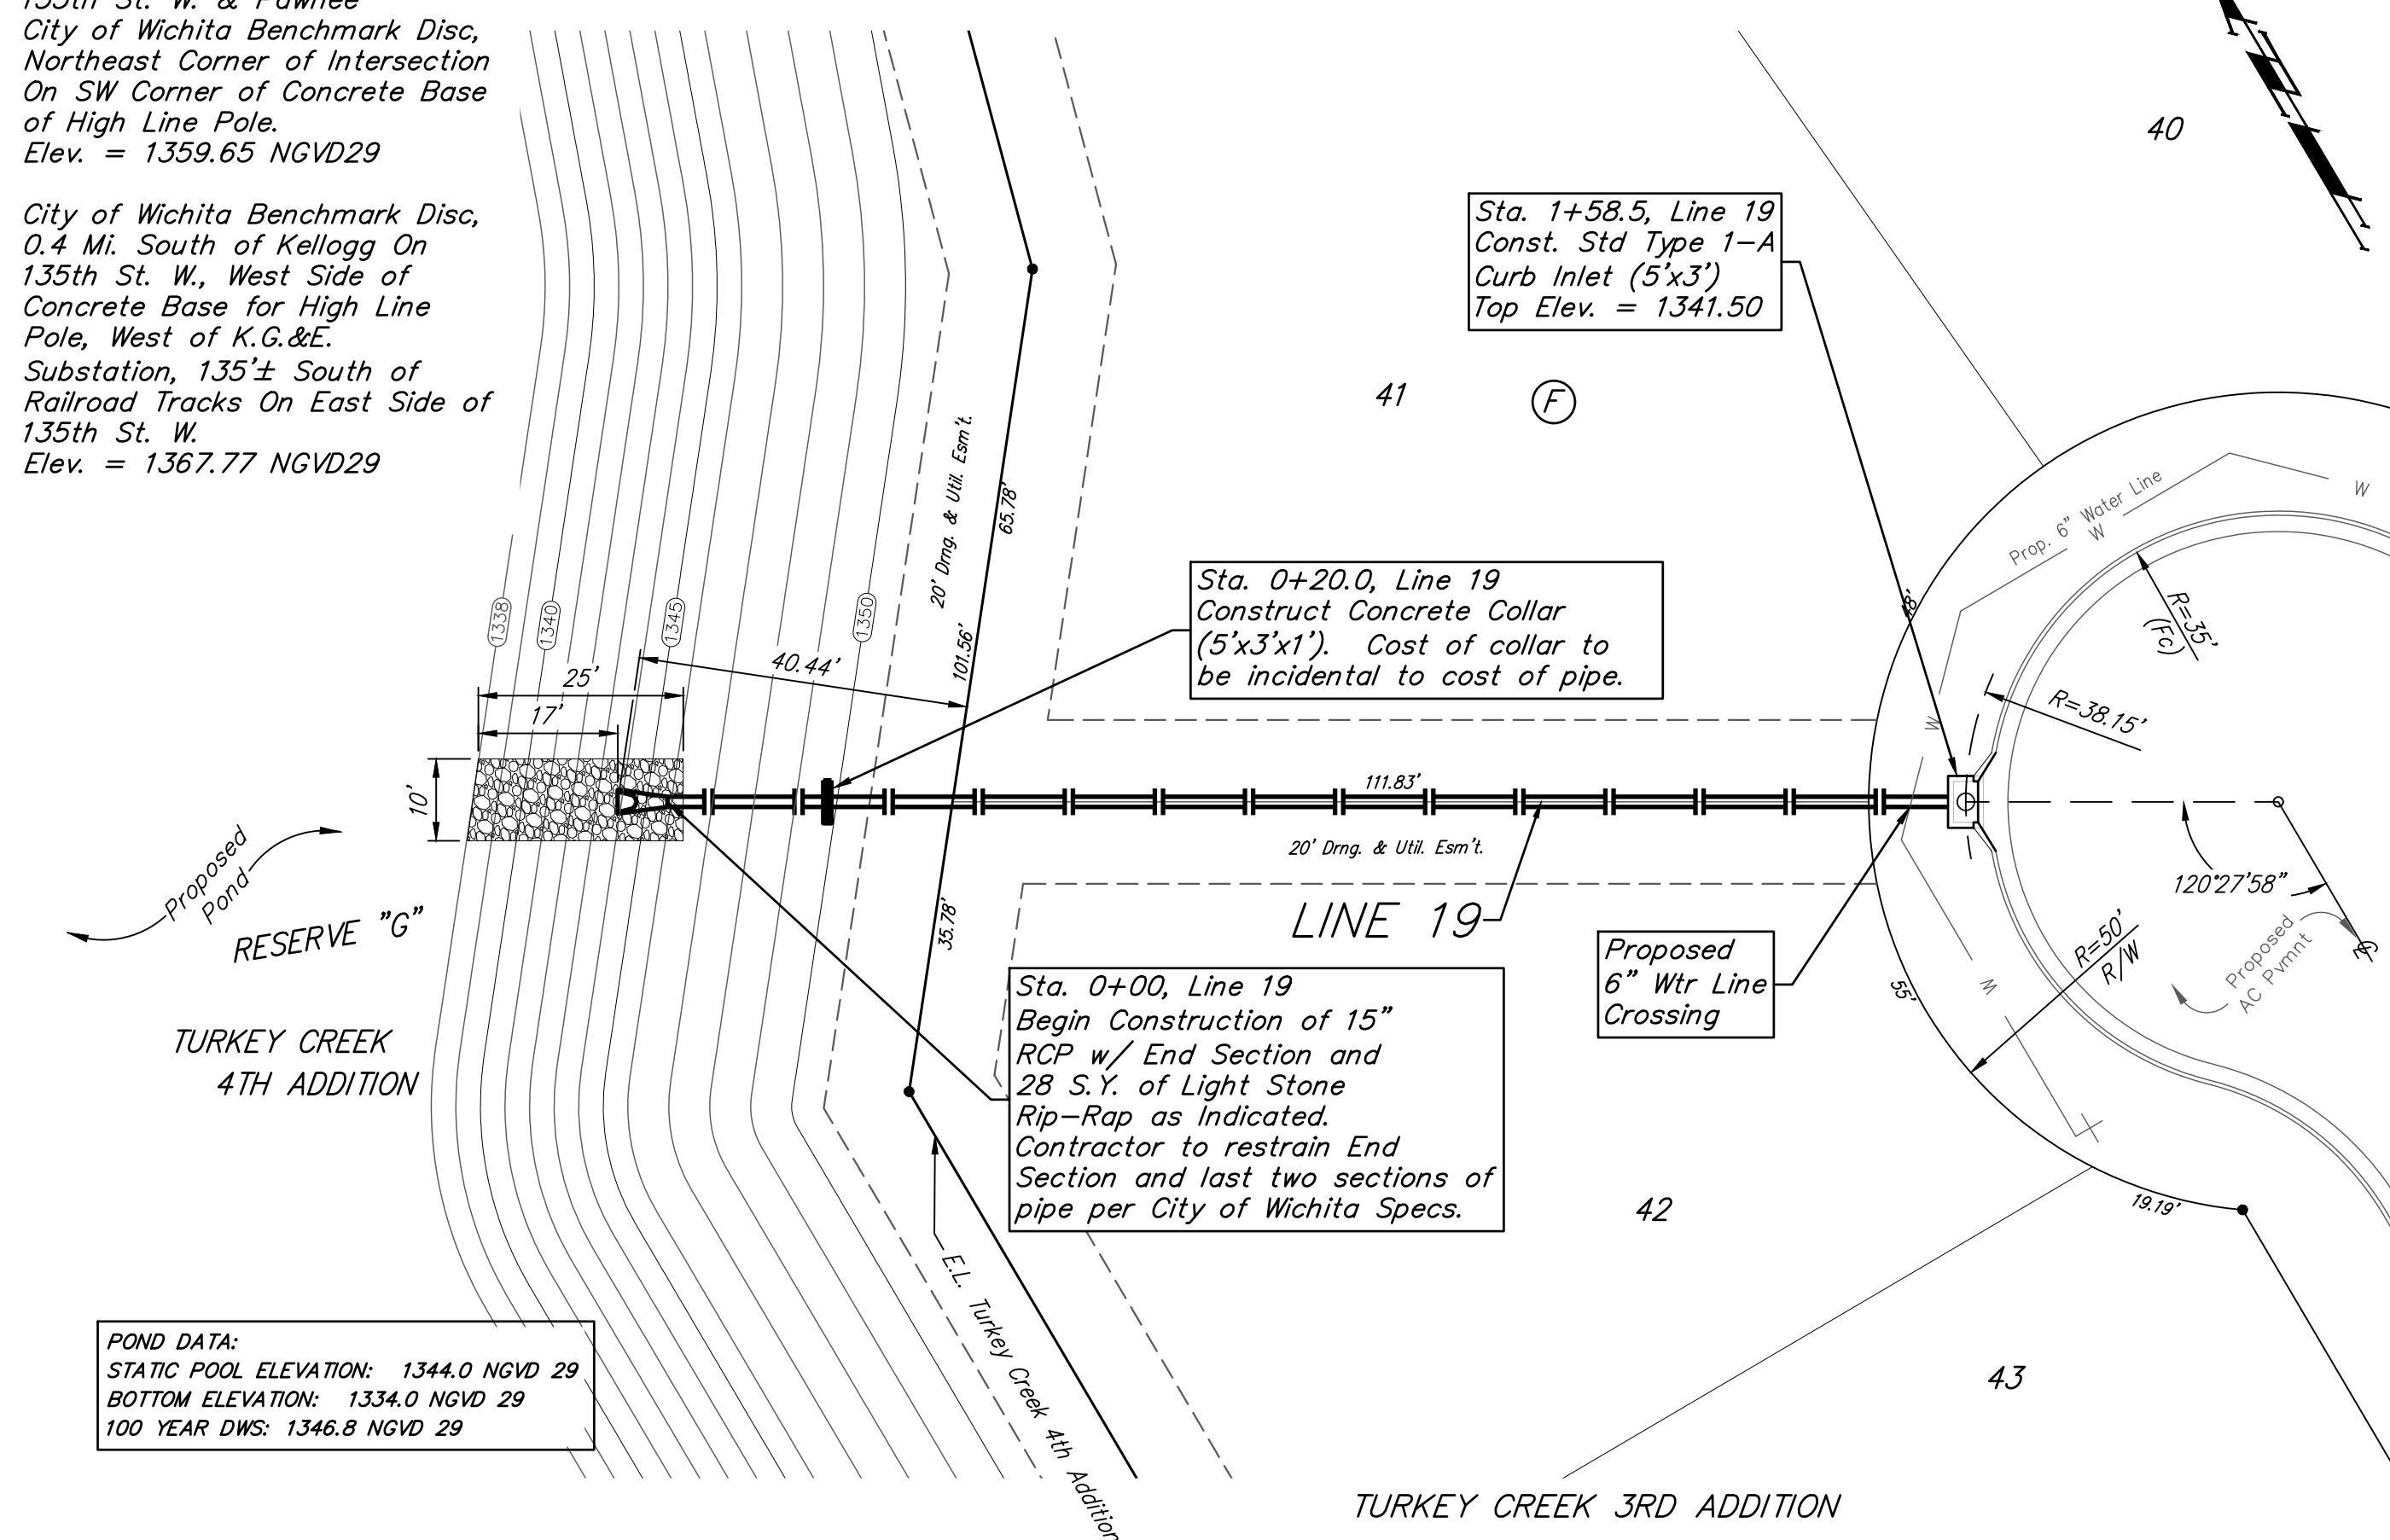

TURKEY CREEK 3RD ADDITION

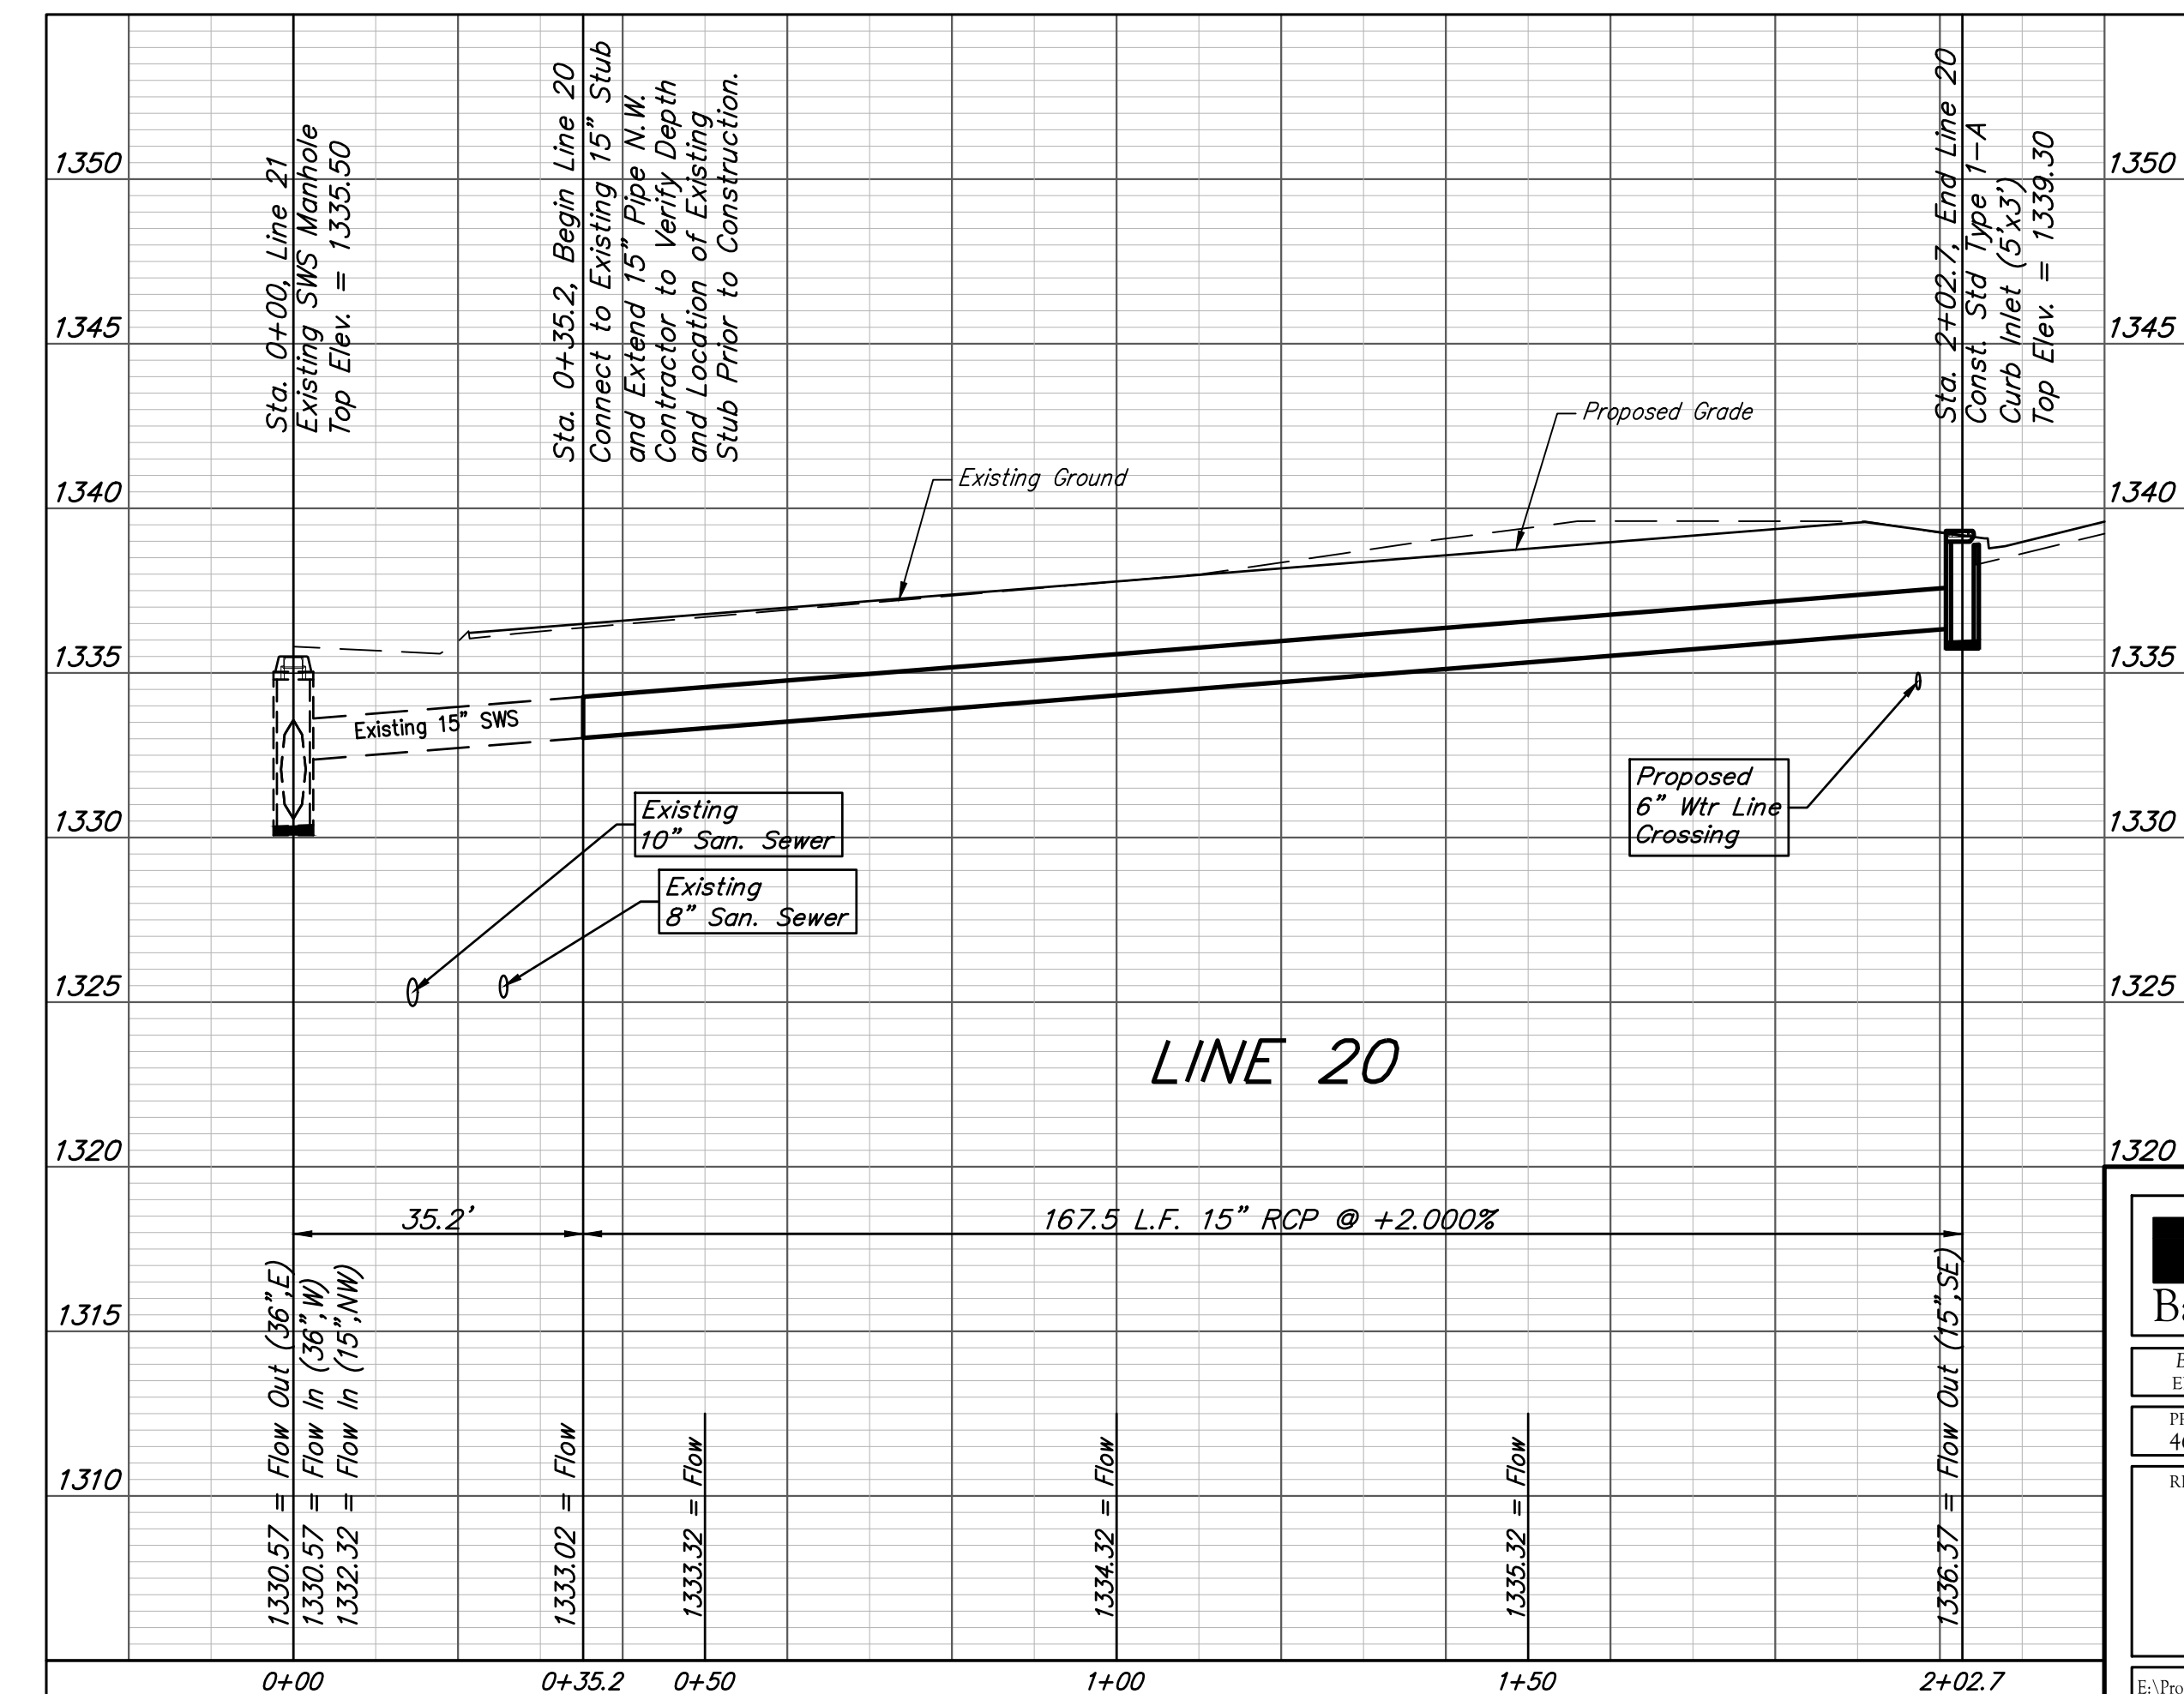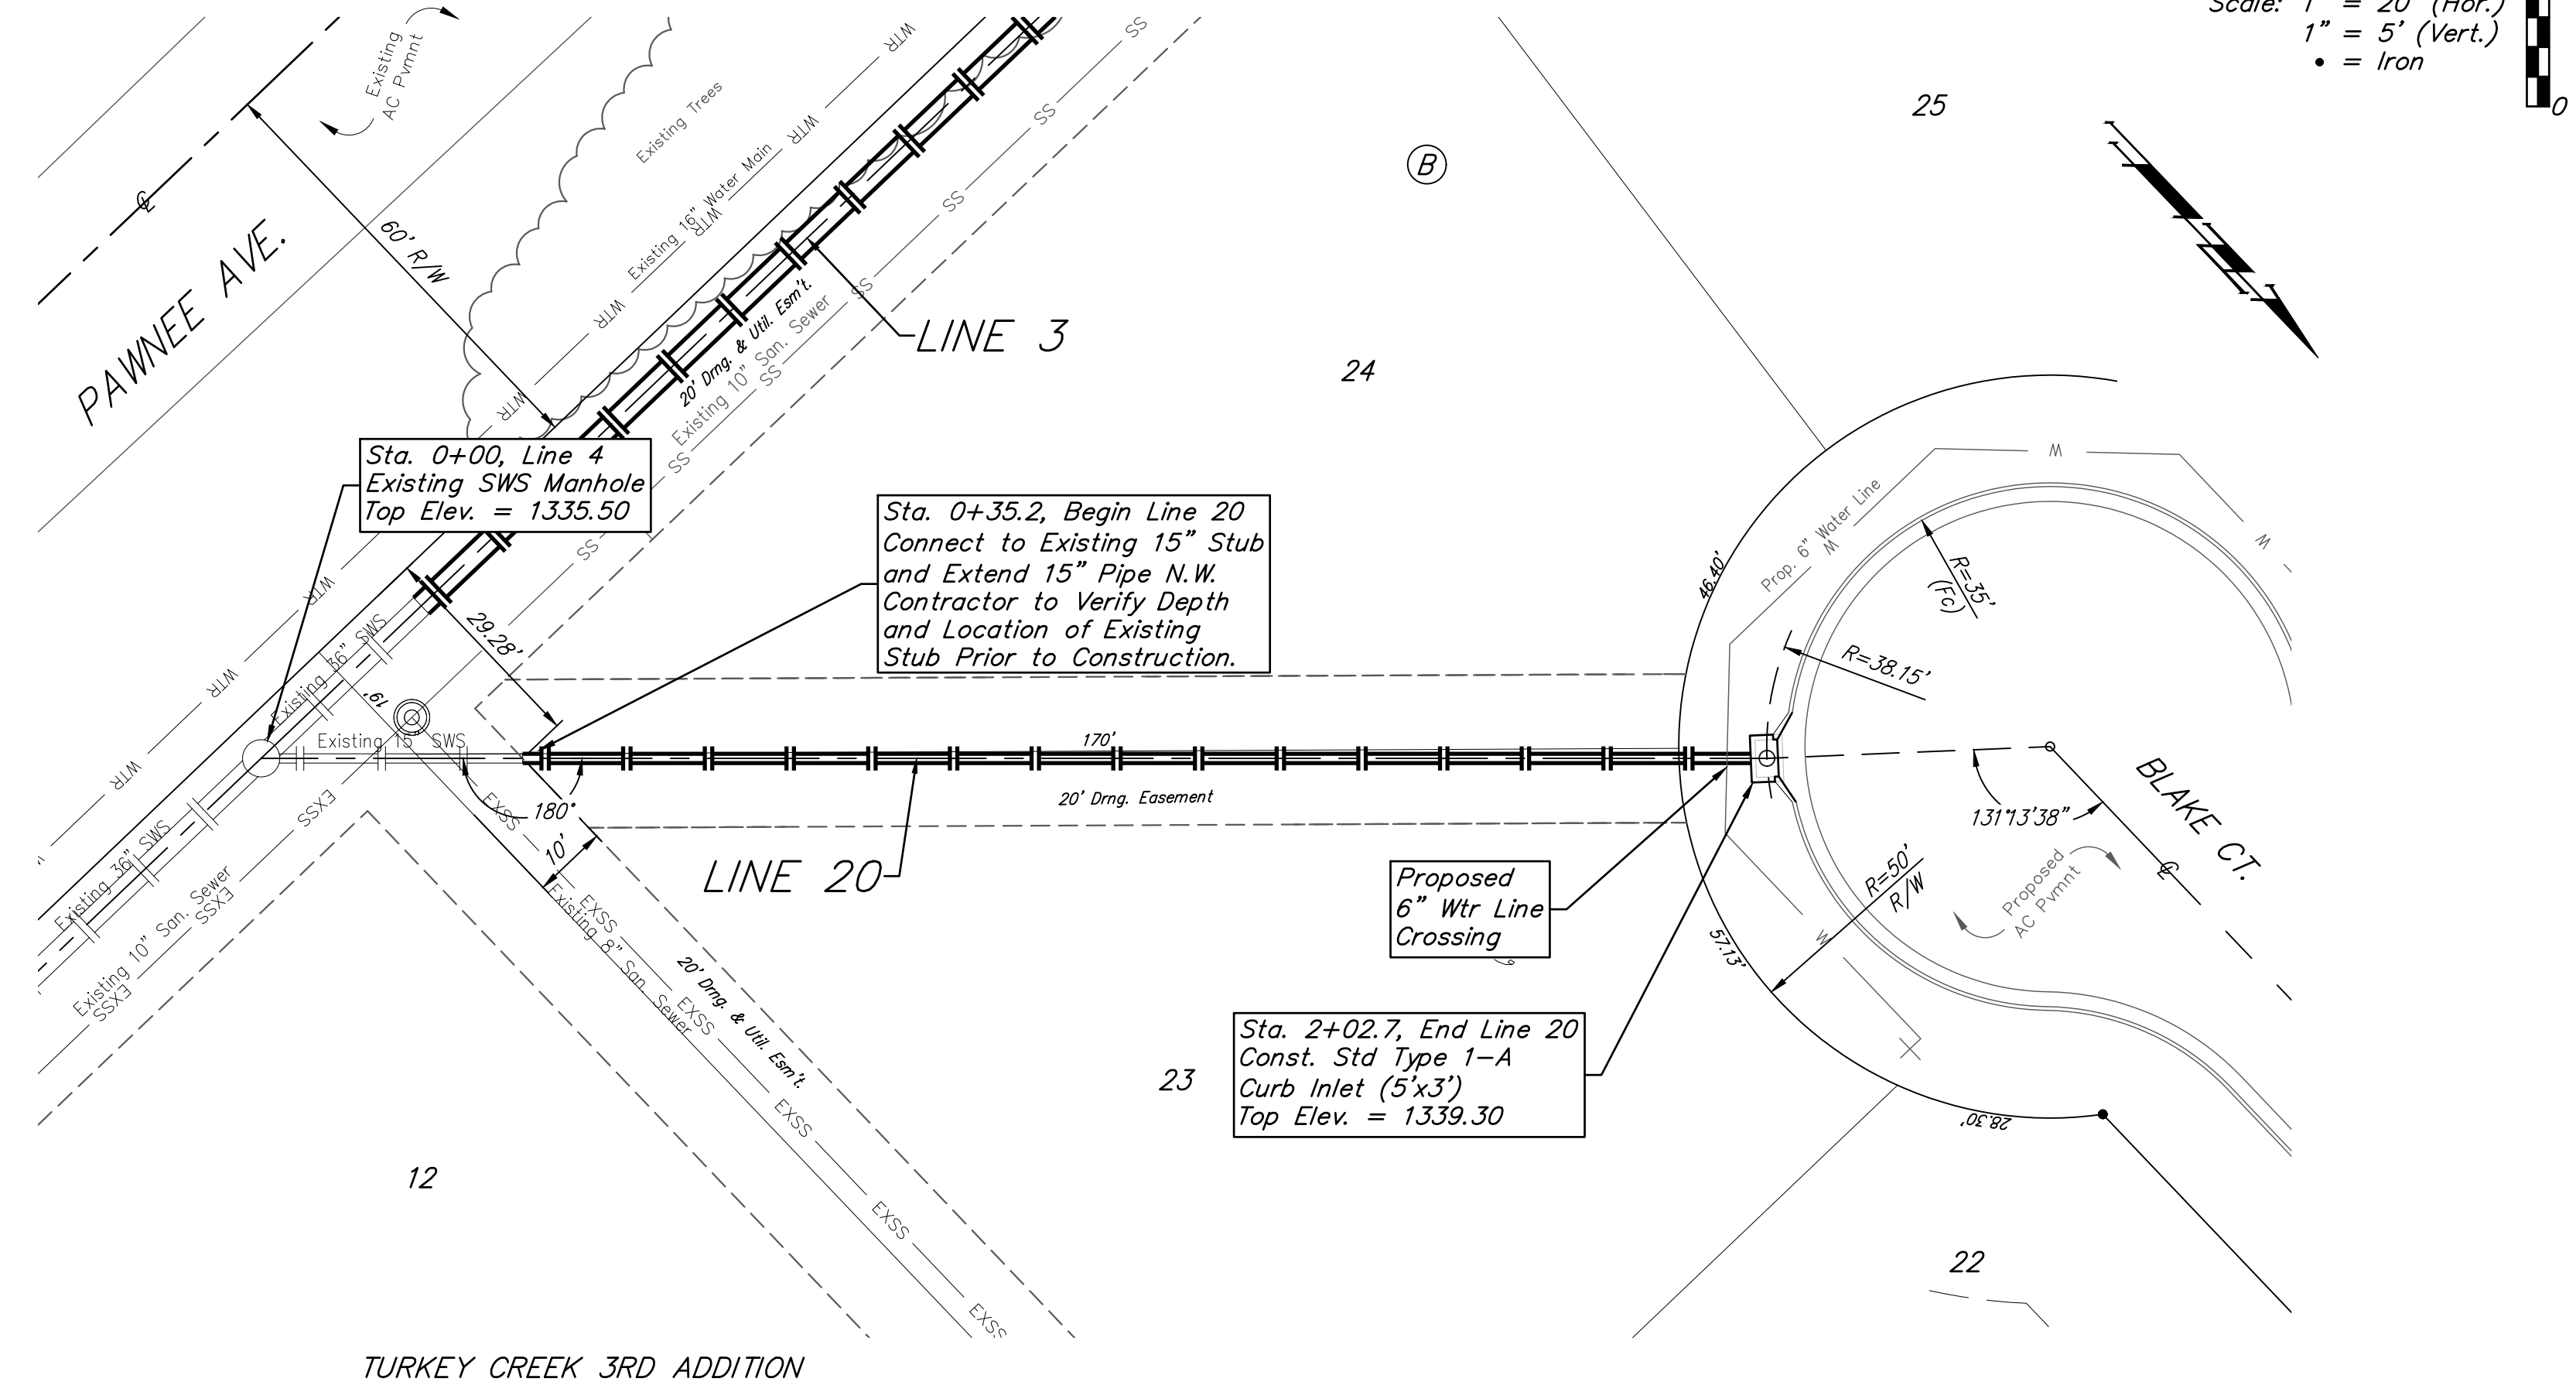

Baughman Turkey Creek 4th Addition
LINE 19 & LINE 20
 Storm Water Drain #467

Baughman Company, P.A. 315 Ellis St. Wichita, KS 67211 P 316-262-7271 F 316-262-0149
 ENGINEERING | SURVEYING | PLANNING | LANDSCAPE ARCHITECTURE

PROJECT NUMBER
 468-2020-085444

DESIGN DMV DRAWN JAK
 APPROVED DATE 9/20/2020
 SCALE Noted
 SHEET

41 OF 65

E:\Projects\Turkey Creek 4th Addition\Engineering\Phase 1\SWD_2021-0457\SWD PLANS.dwg