



TYPICAL MASS GRADING DETAIL

STREET R/W GRADING

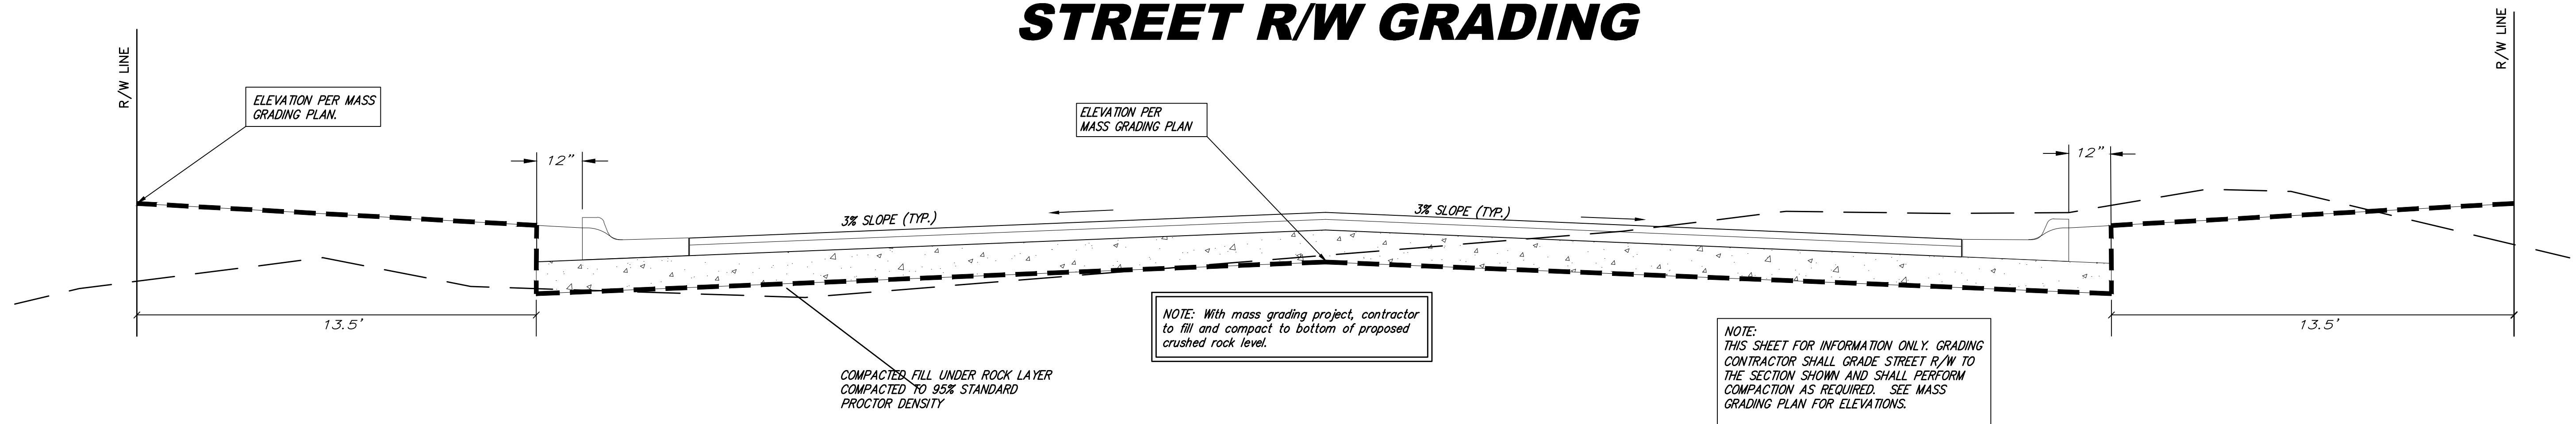


LOT FILL GRADING

INTERIOR PLATTED LOT SECTION

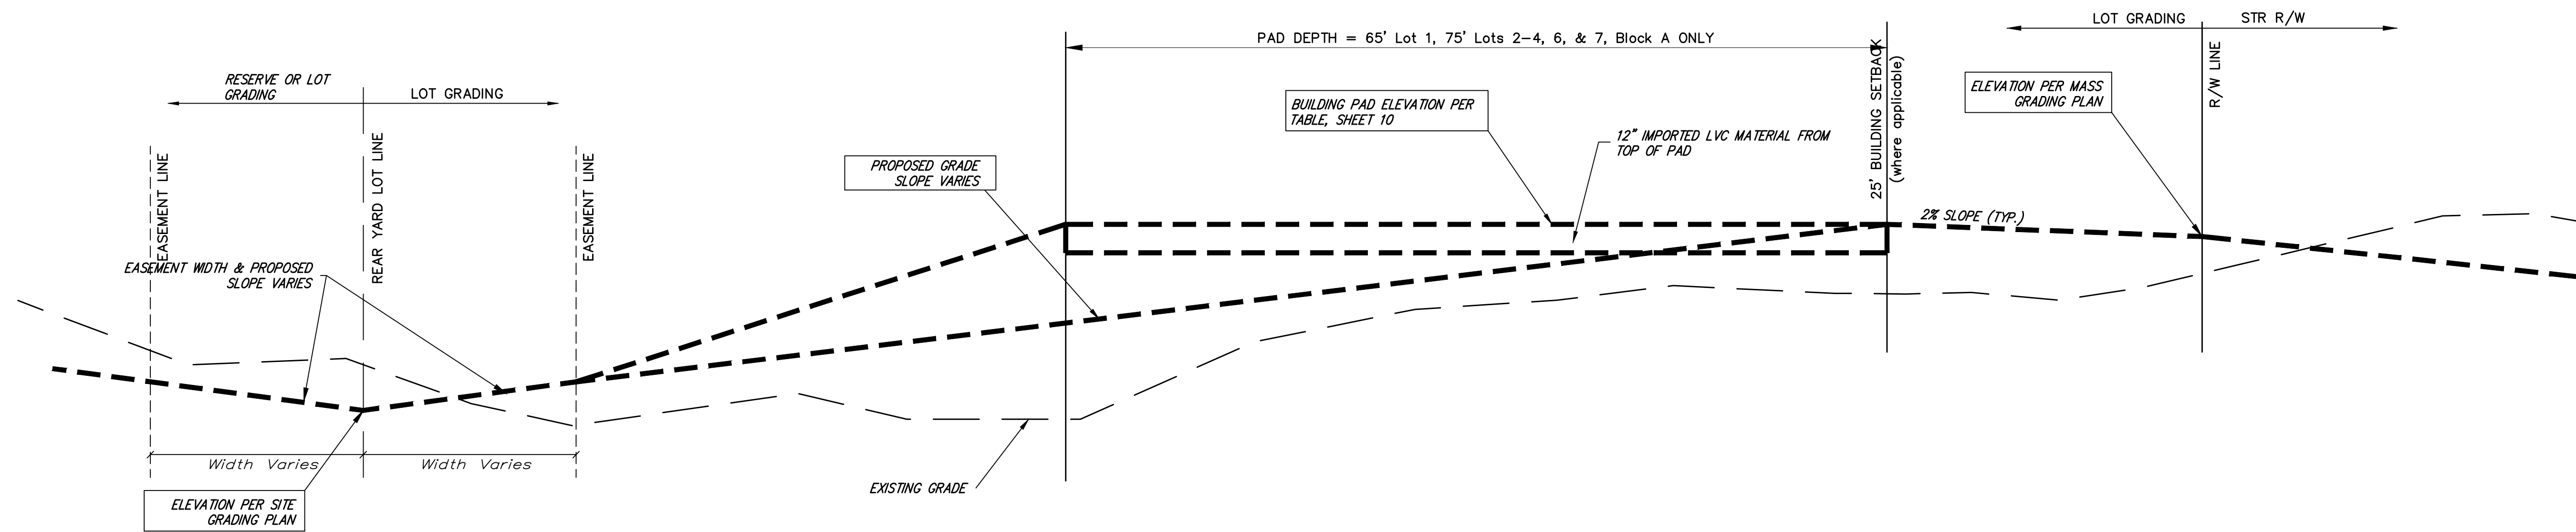

EXTERIOR PLATTED LOT SECTION

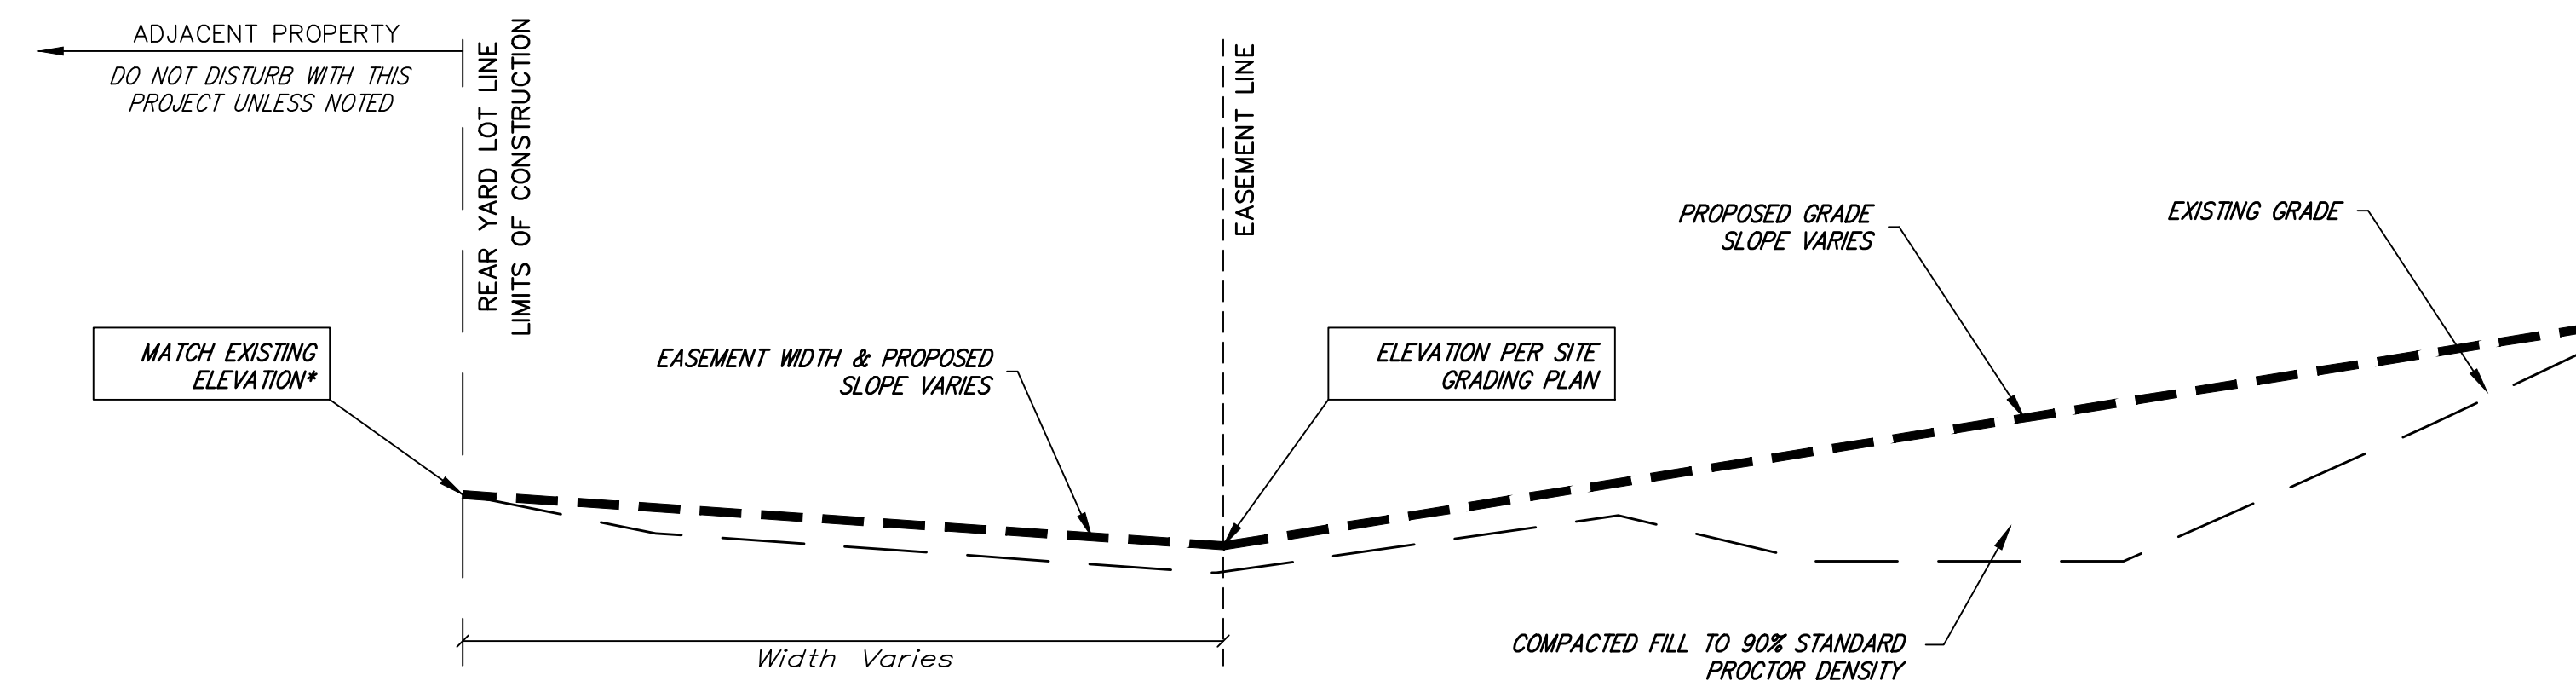

	Willow Creek East 4th Addition MASS GRADING TYPICAL SECTION Stormwater Drain Improvements	
	Baughman Company, P.A. 315 Ellis St. Wichita, KS 67211 P 316-262-7271 F 316-262-0149 ENGINEERING SURVEYING PLANNING LANDSCAPE ARCHITECTURE	
PROJECT NUMBER 472-2020-085611	DESIGN AEG	DRAWN HW
REVISIONS:	APPROVED	DATE 10/05/20
	SCALE Noted	SHEET 20 OF 25