



TYPICAL MASS GRADING DETAIL

STREET R/W GRADING

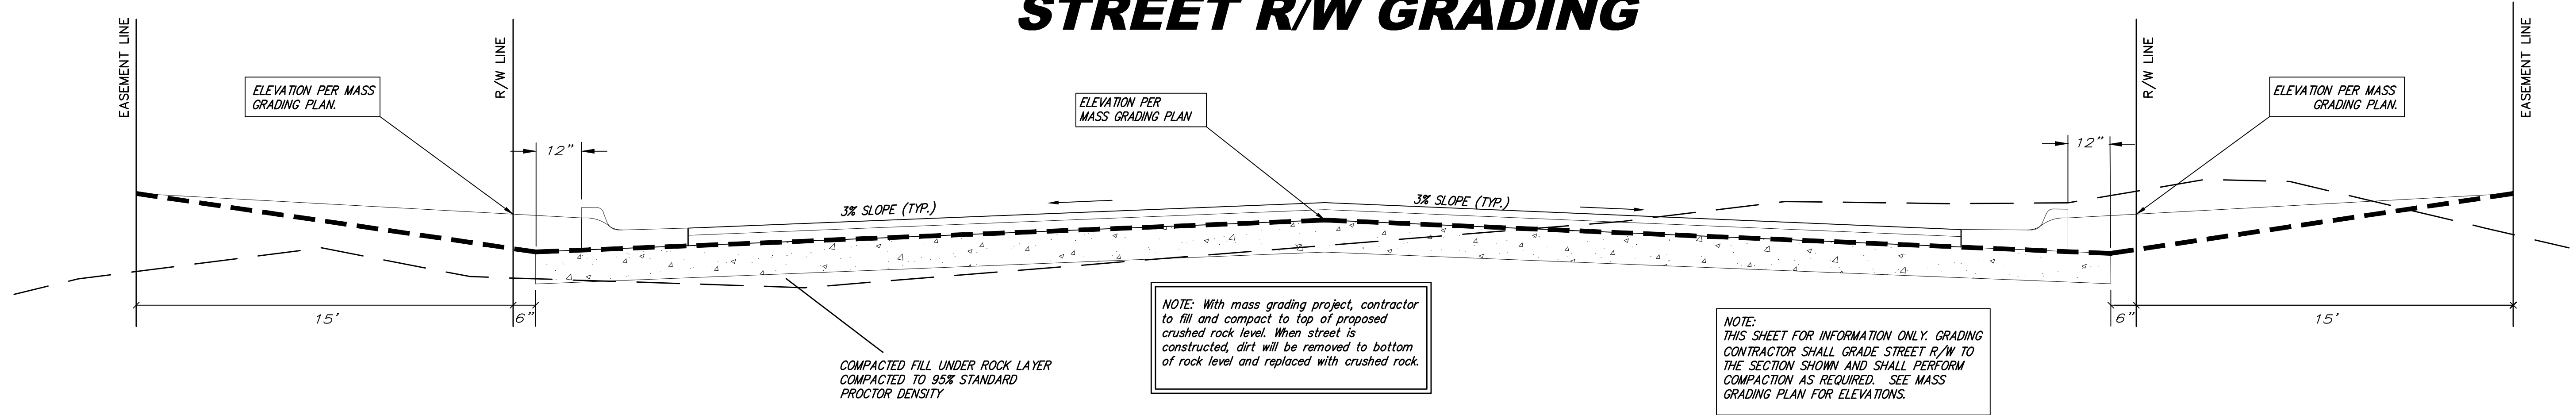

LOT FILL GRADING PLATTED LOT SECTION

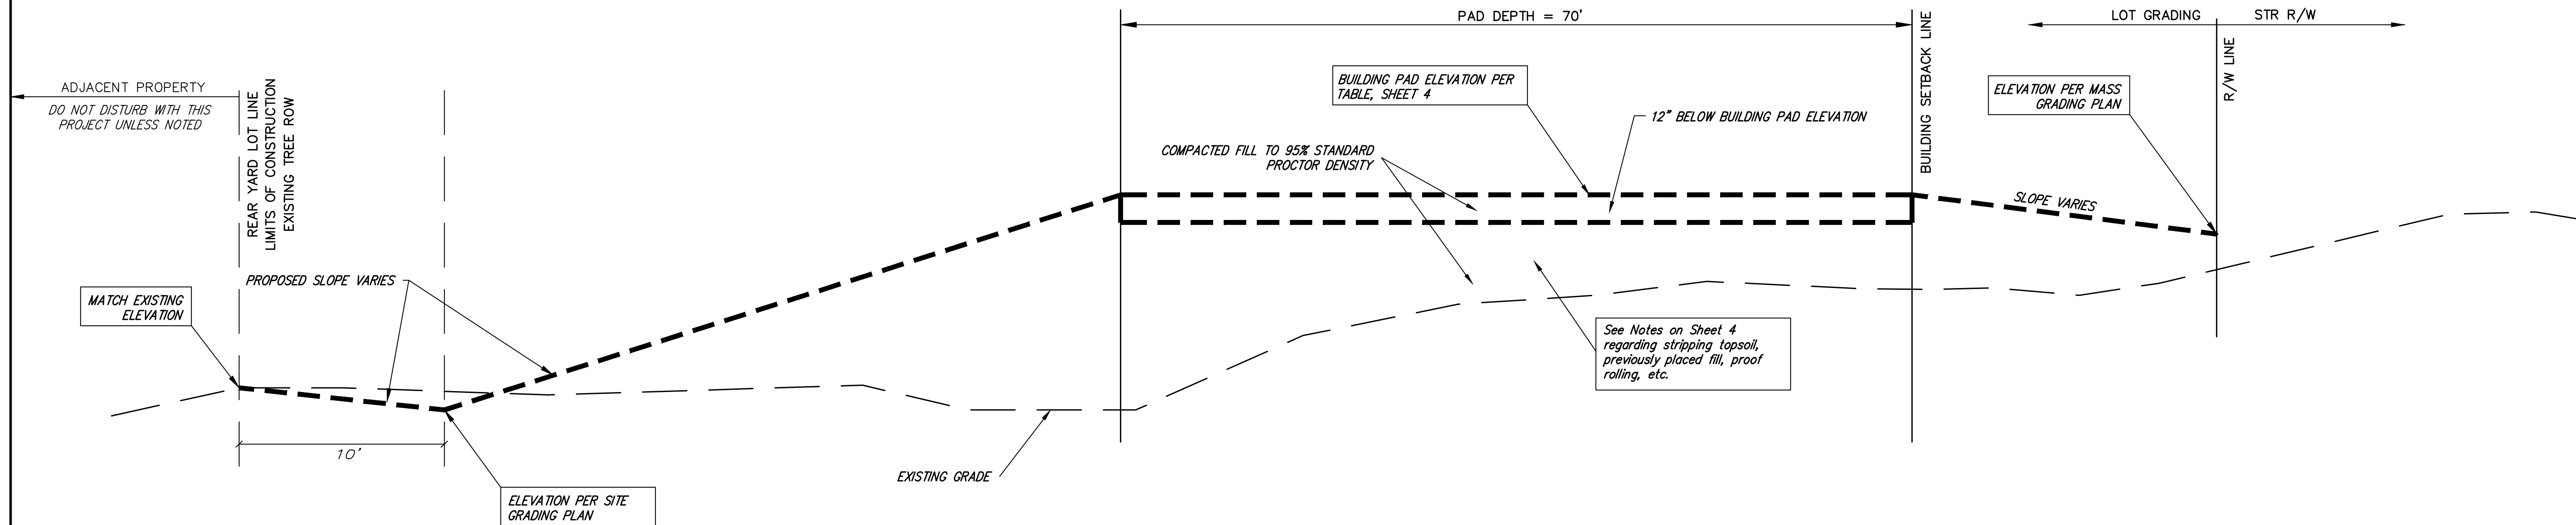

NOTE: EXISTING TREES SHALL BE TRIMMED/REMOVED ONLY WITH APPROVAL OF THE DEVELOPER. TRIMMING WILL BE PERMITTED ONLY WITH CHAINSAWS. TREES NOT IN DIRECT CONFLICT WITH PROPOSED NEW CONSTRUCTION SHALL REMAIN AND BE PROTECTED FROM DAMAGE

	Edge Water 4th Addition MASS GRADING TYPICAL SECTION Stormwater Drain Improvements	
	Baughman Company, P.A. 315 Ellis St. Wichita, KS 67211 P 316-262-7271 F 316-262-0149 ENGINEERING SURVEYING PLANNING LANDSCAPE ARCHITECTURE	
PROJECT NUMBER 468	DESIGN AEG	DRAWN CDW
REVISIONS:	APPROVED	DATE 11/16/20
	SCALE Noted	SHEET 10 OF 15