




50.00'
 EXC = 78.3
 LF = 11.6
 CF = 0.0

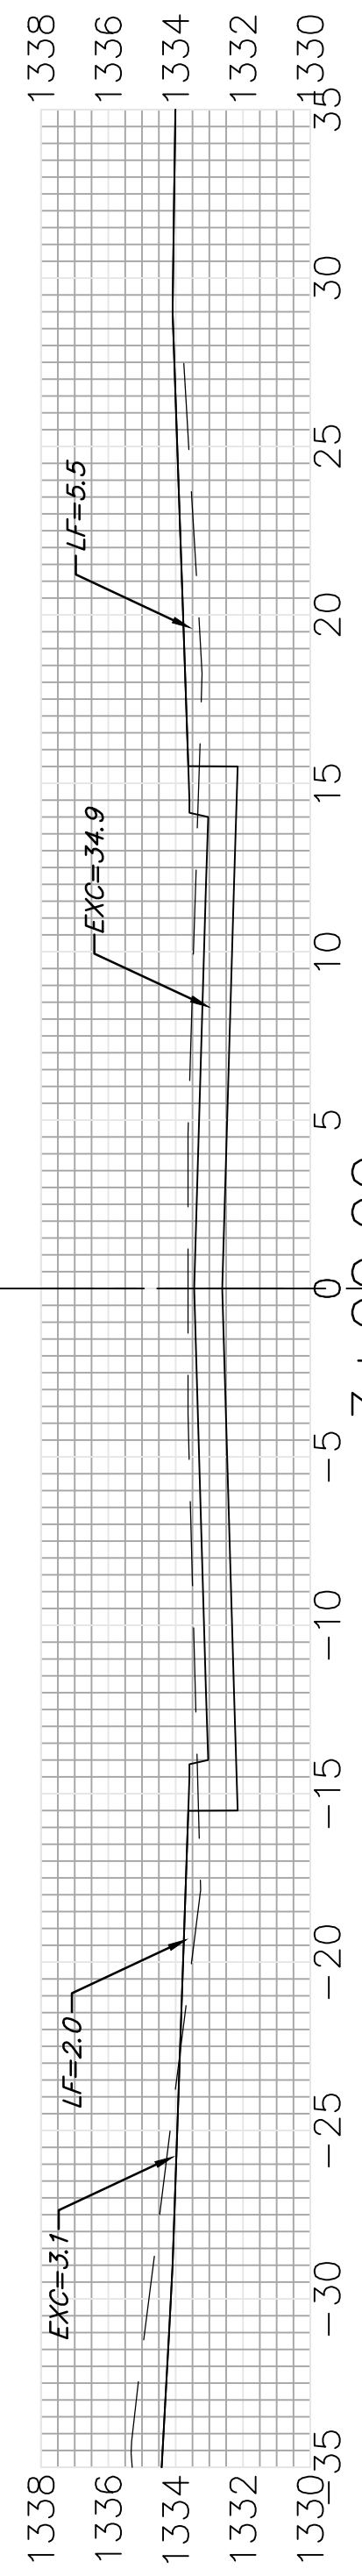


50.00'
 EXC = 59.3
 LF = 13.2
 CF = 0.0

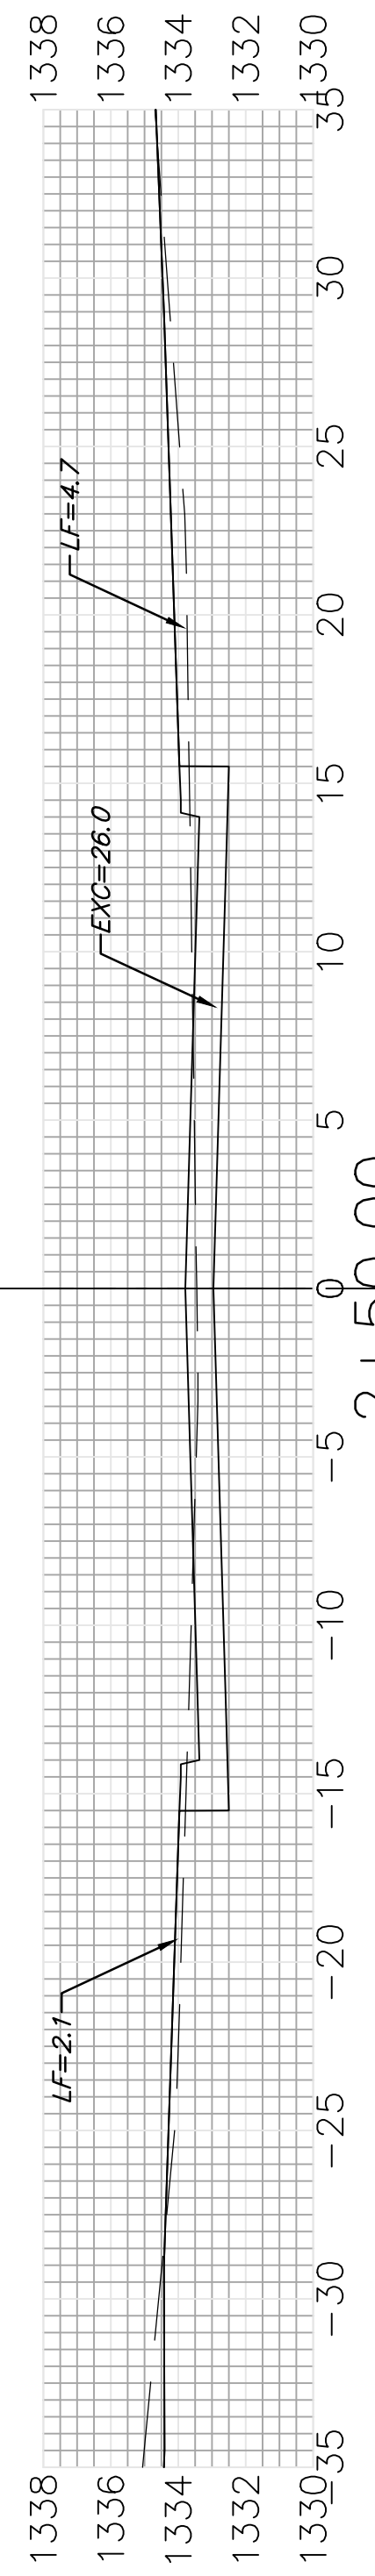


50.00'
 EXC = 41.3
 LF = 20.4
 CF = 0.0

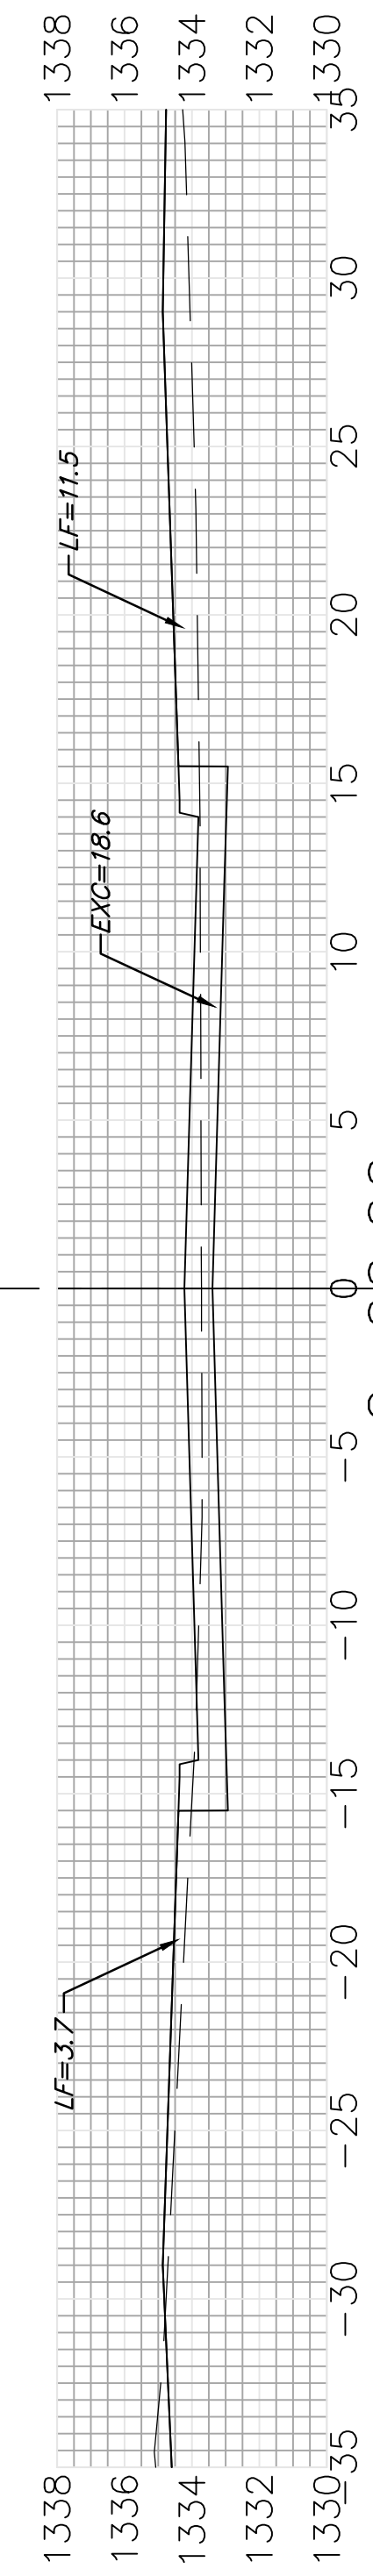


16.10'
 EXC = 10.5
 LF = 11.1
 CF = 0.0

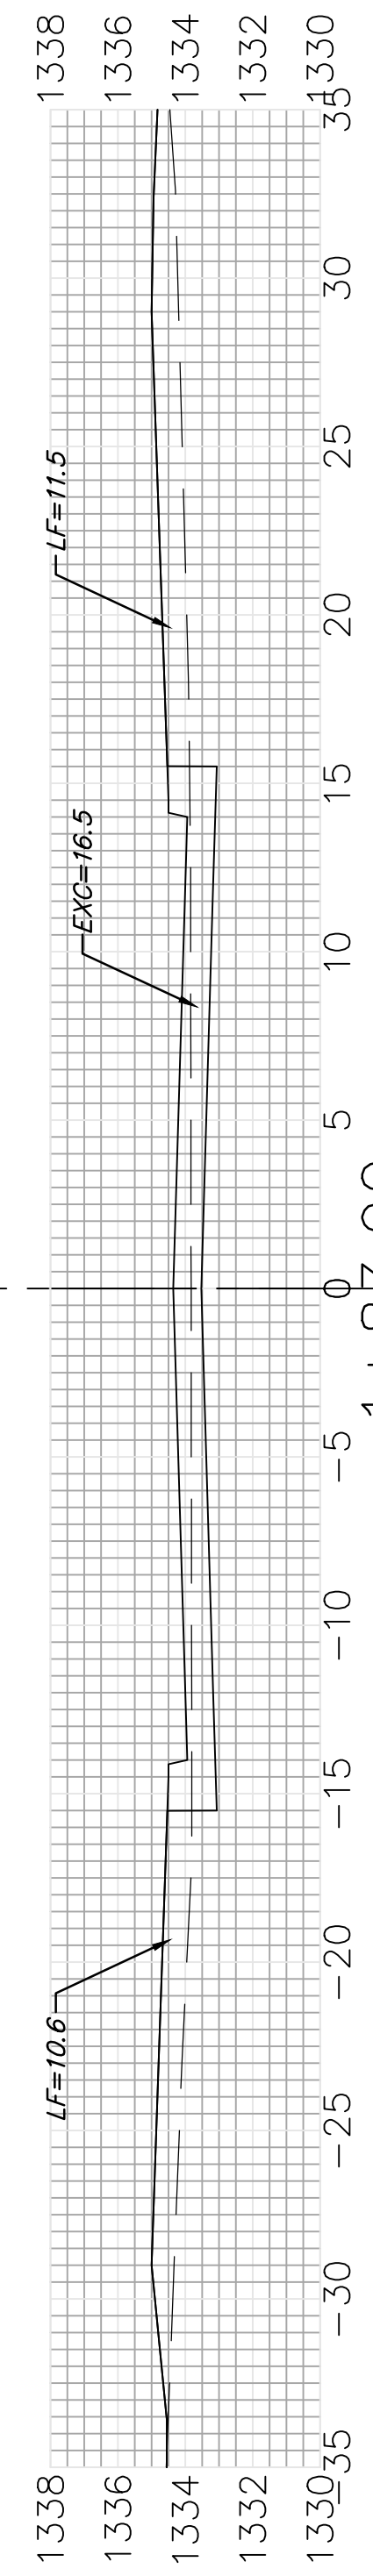


23.99'
 EXC = 17.1
 LF = 13.3
 CF = 0.0

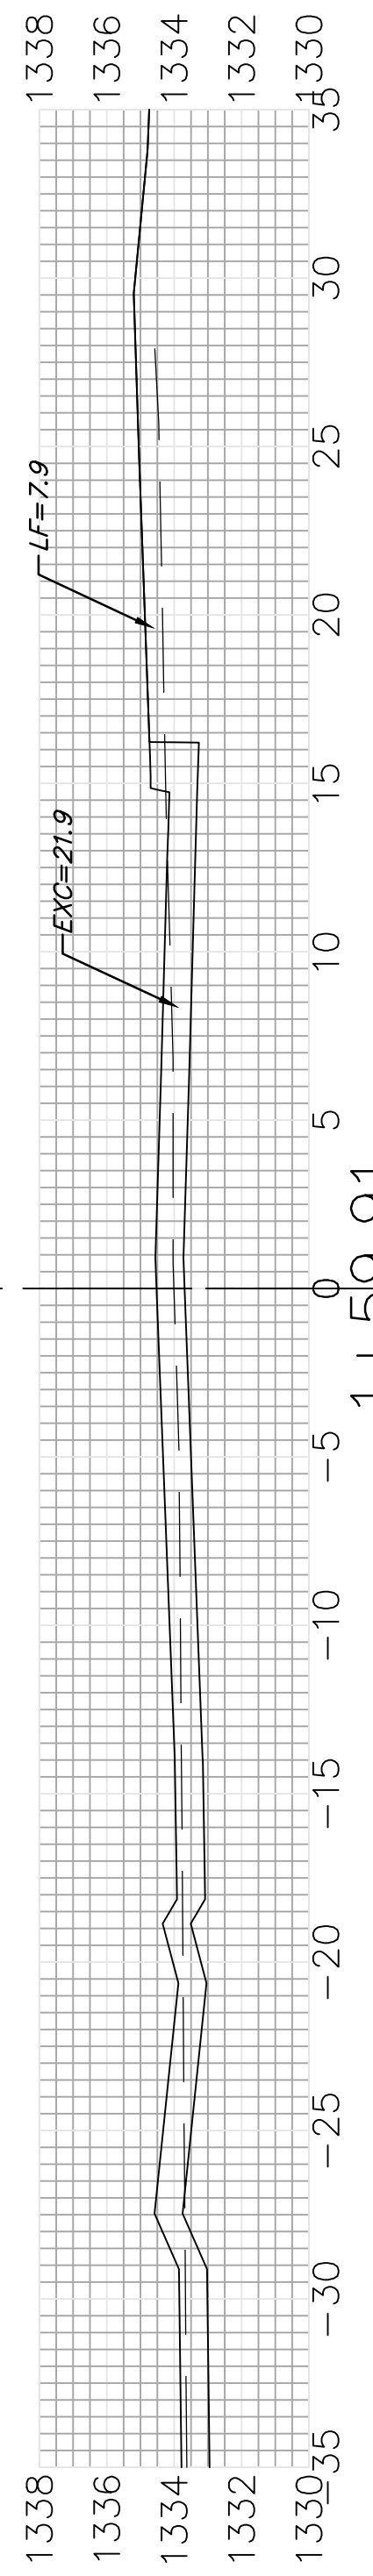


24.00'
 EXC = 19.7
 LF = 11.5
 CF = 0.0

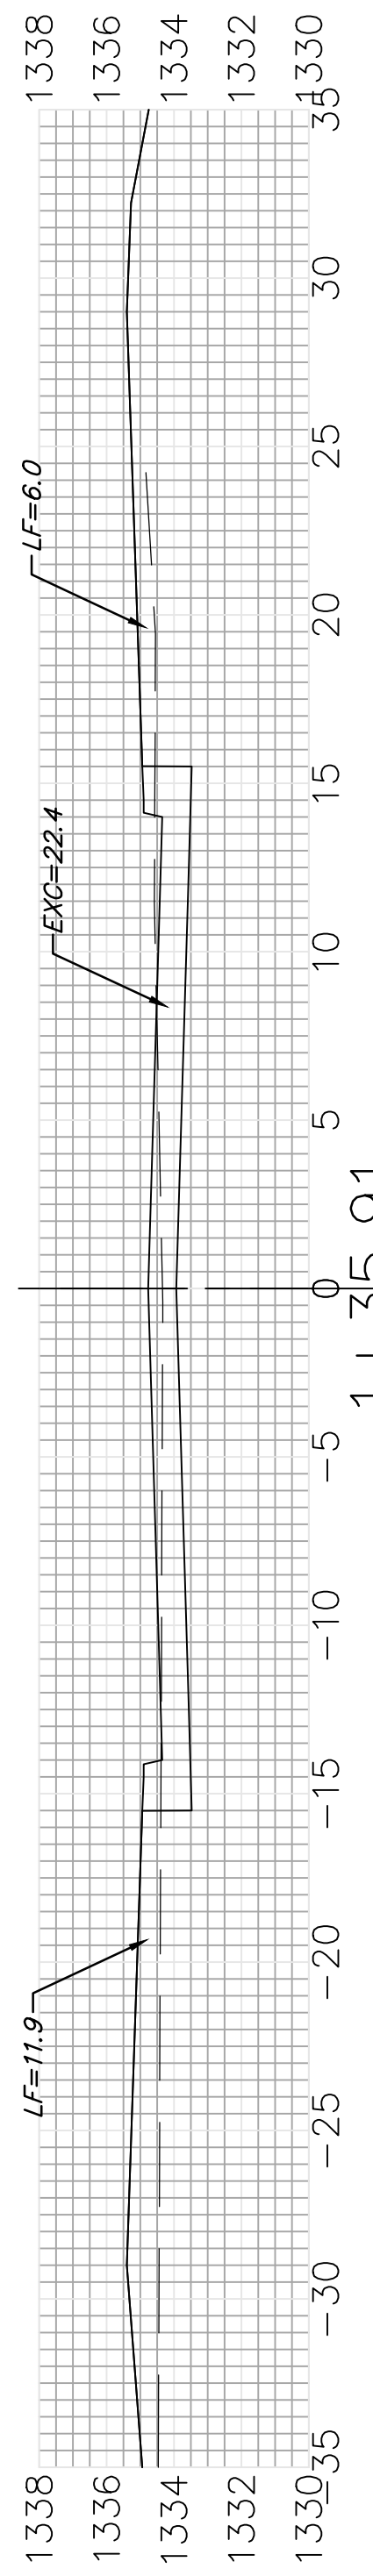


35.91'
 EXC = 20.1
 LF = 28.8
 CF = 0.0

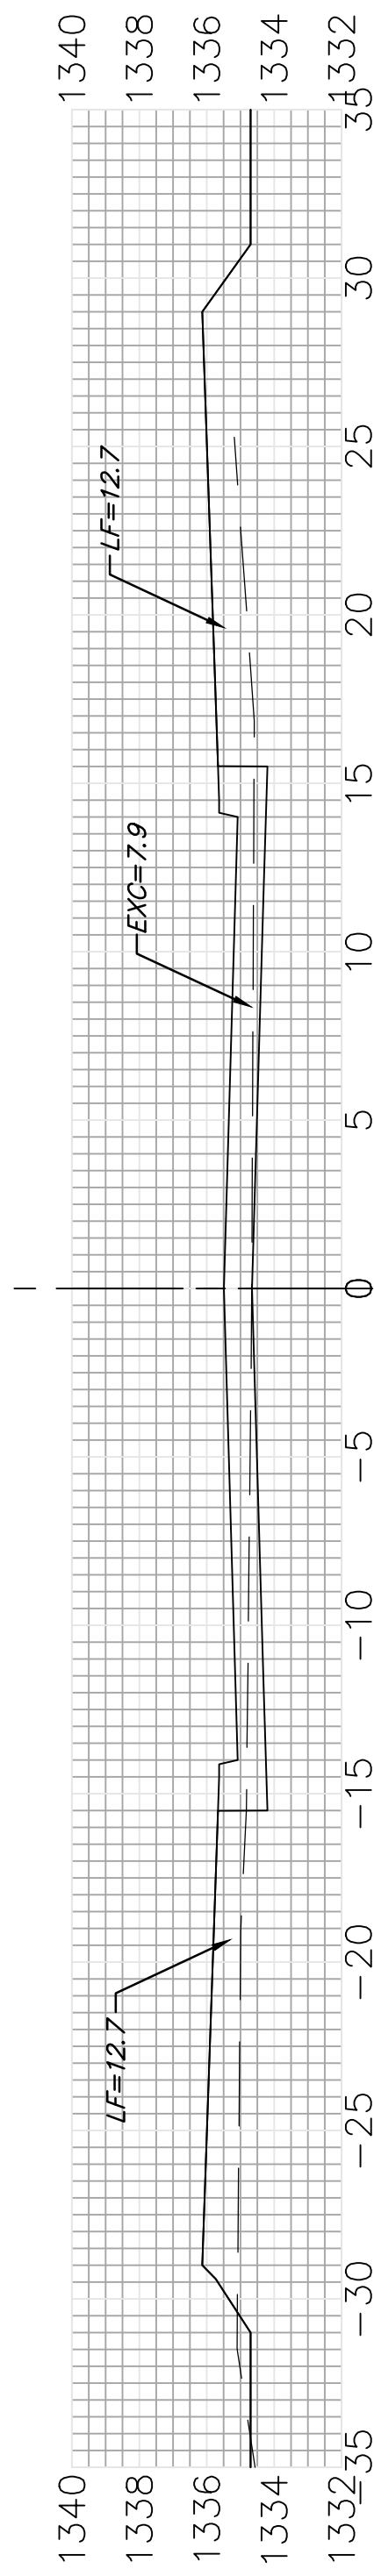

50.00'
 EXC = 9.4
 LF = 40.4
 CF = 1.4

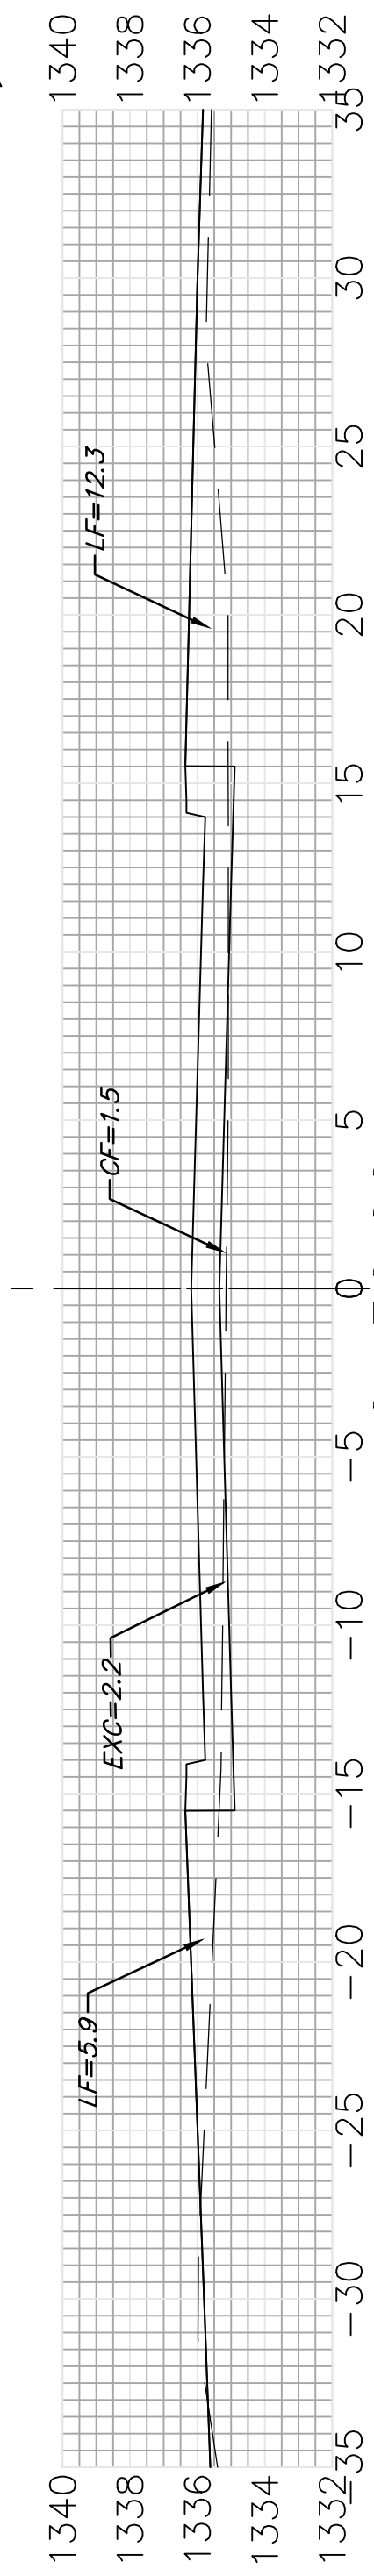

13.00'
 EXC = 1.6
 LF = 10.0
 CF = 0.4

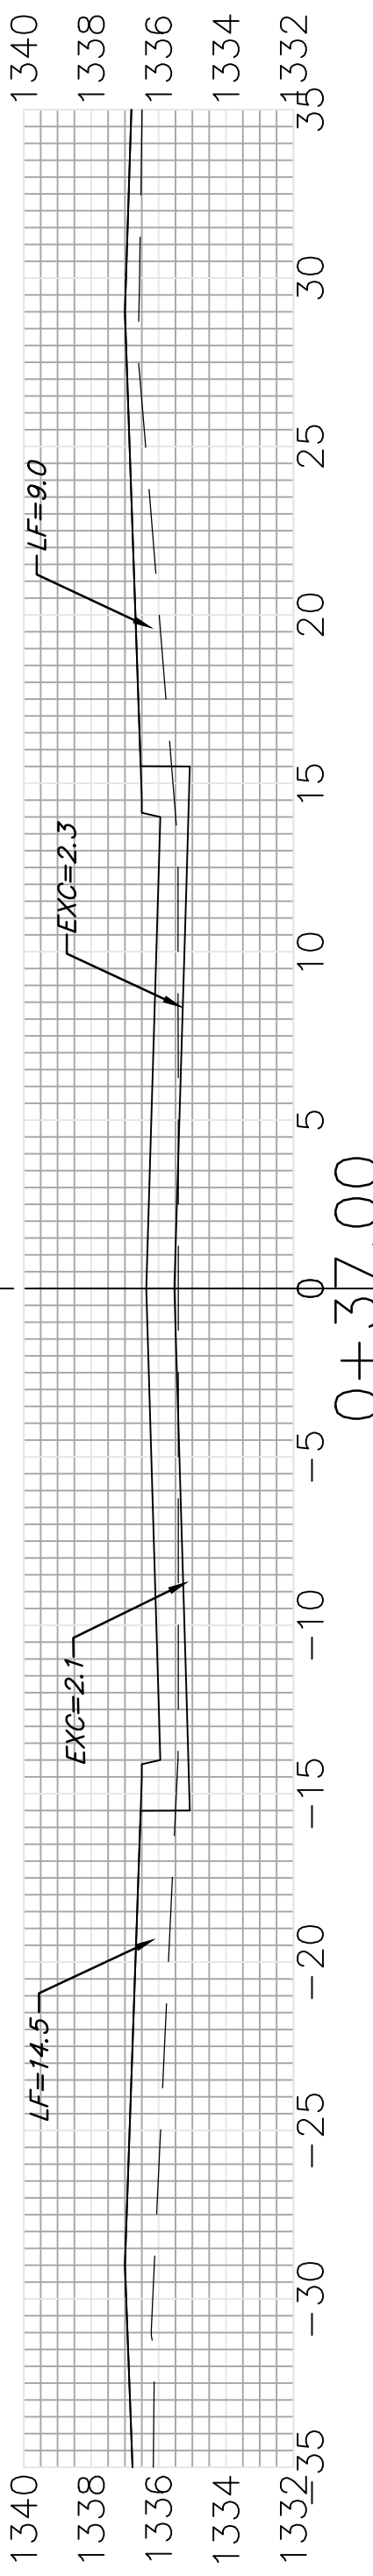

Sheet Totals
 Excavation = 257.3 C.Y.
 Loose Fill = 160.3 C.Y.
 Compacted Fill = 1.8 C.Y.



SUNNY CT. (Lots 1-6, Block D & Lots 6-10, Block E)