




29.33' EXC = 13.5
LF = 24.8
CF = 0.0

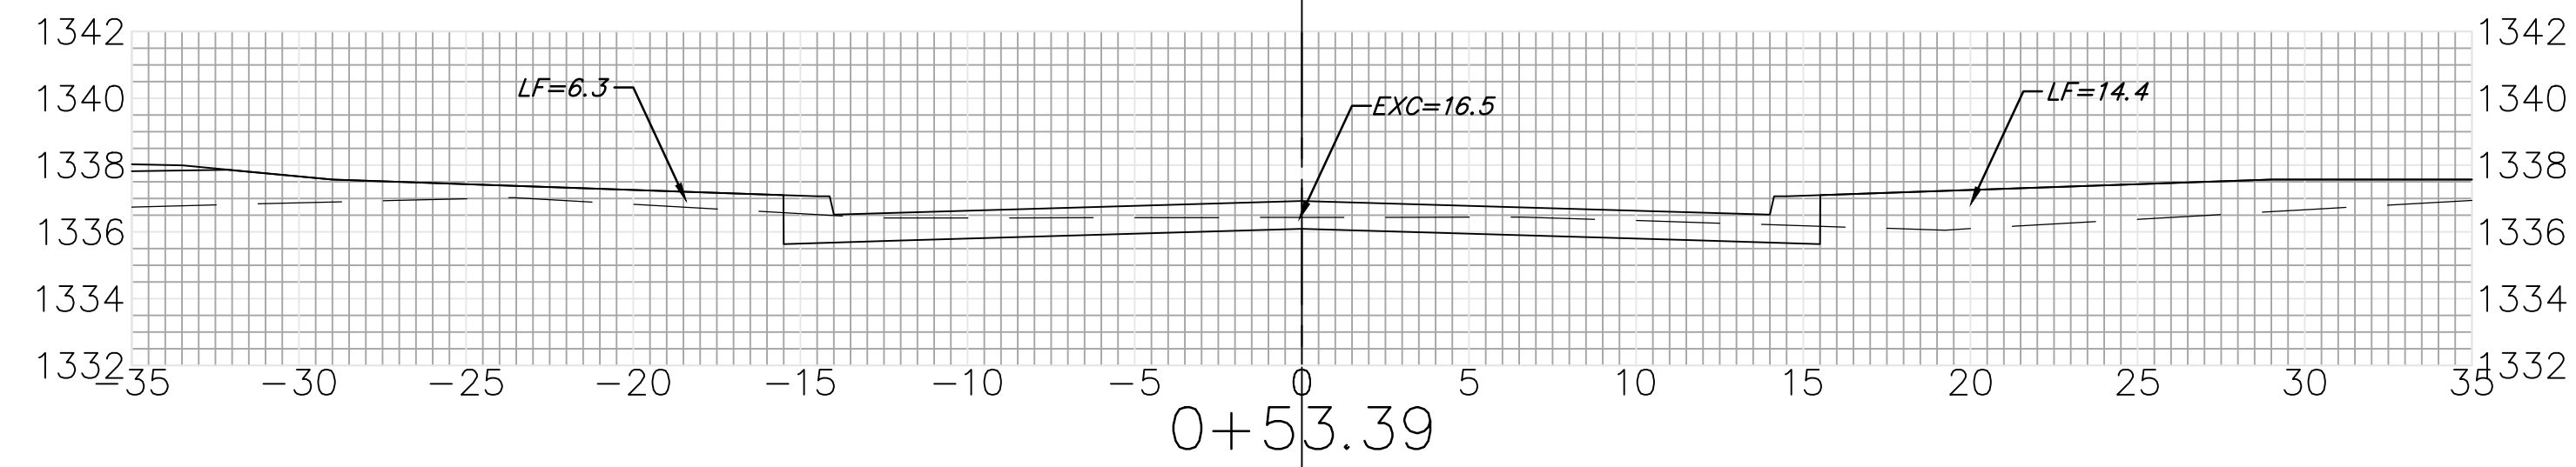


28.42' EXC = 26.5
LF = 23.9
CF = 0.0

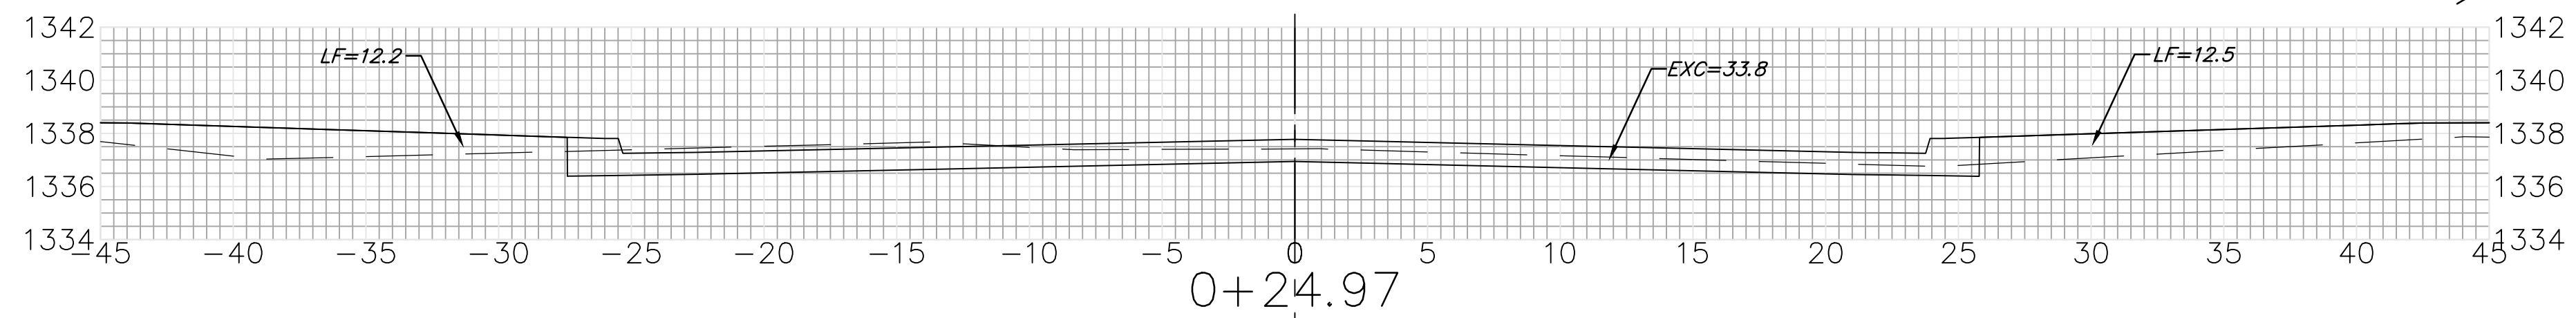


24.97' EXC = 33.0
LF = 16.5
CF = 0.0

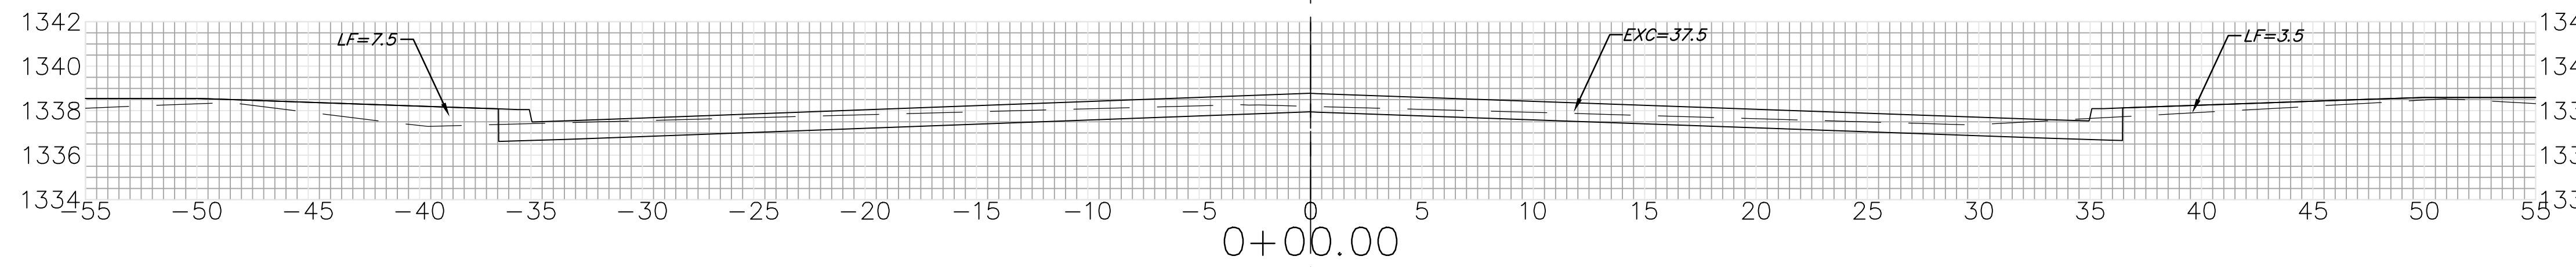


15.00' EXC = 21.5
LF = 4.0
CF = 0.0

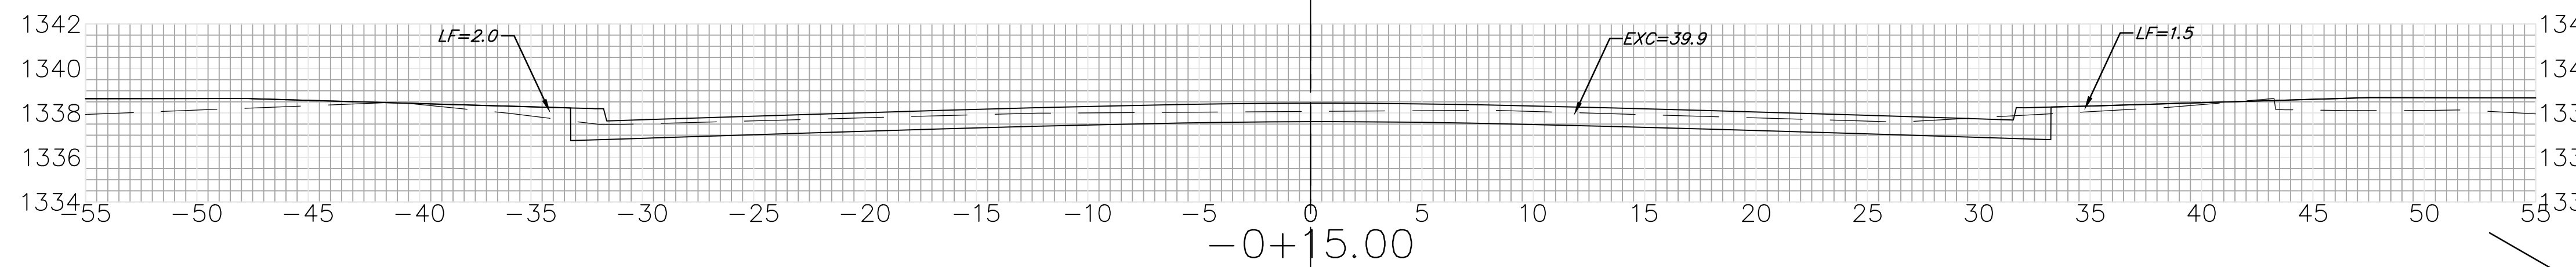

20.00' EXC = 21.2
LF = 3.4
CF = 0.0

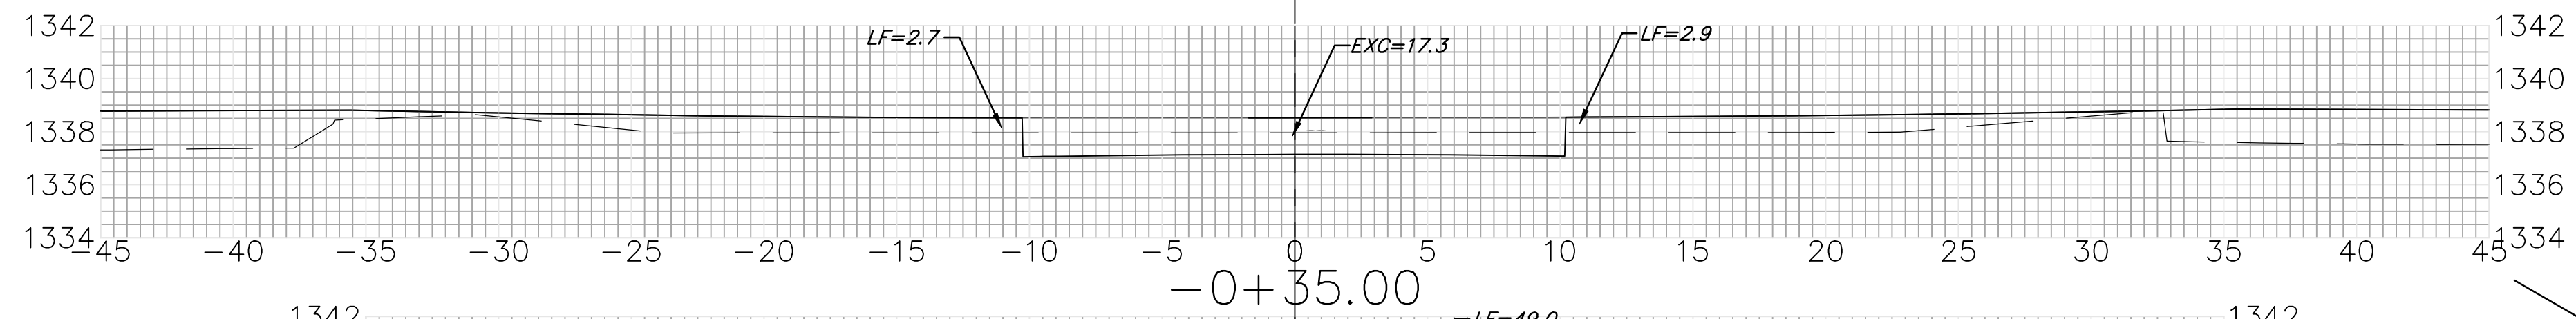

15.00' EXC = 4.8
LF = 15.2
CF = 0.0

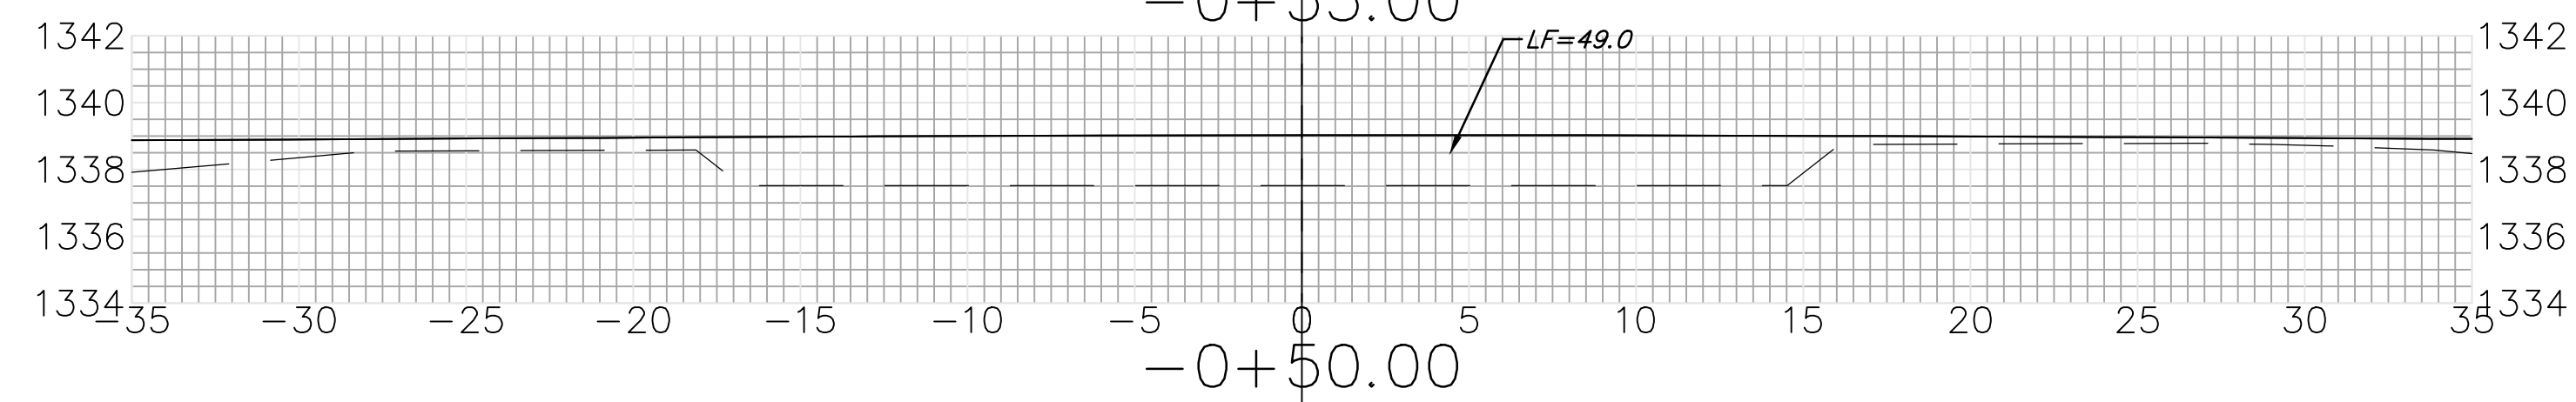

KOLLMEYER CT.

Sheet Totals
Excavation = 120.5 C.Y.
Loose Fill = 87.8 C.Y.
Compacted Fill = 0.0 C.Y.

