




24.51' $\begin{matrix} EXC = 25.8 \\ LF = 6.0 \\ CF = 0.0 \end{matrix}$

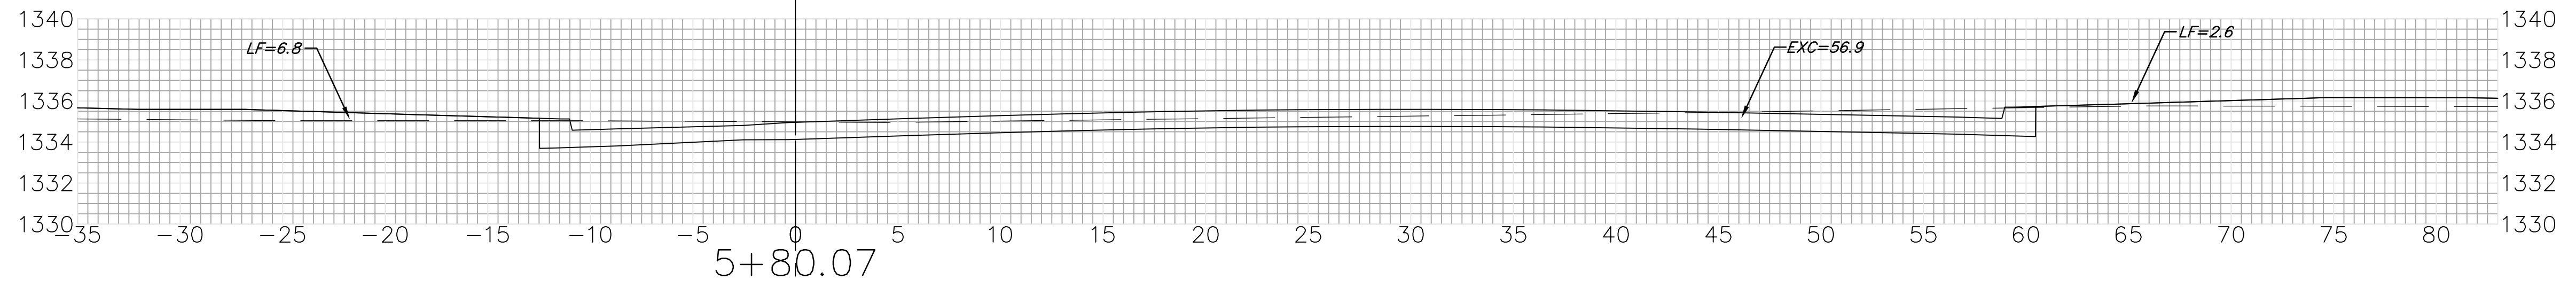


15.00' $\begin{matrix} EXC = 26.7 \\ LF = 5.3 \\ CF = 1.3 \end{matrix}$

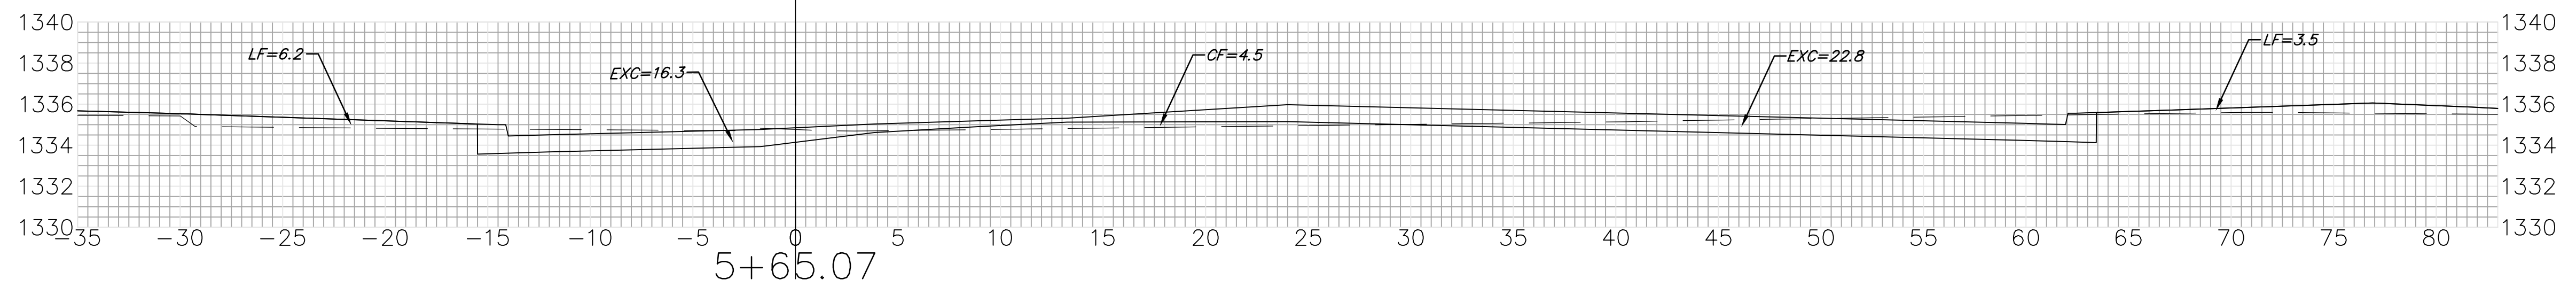

37.33' $\begin{matrix} EXC = 71.5 \\ LF = 10.5 \\ CF = 3.1 \end{matrix}$

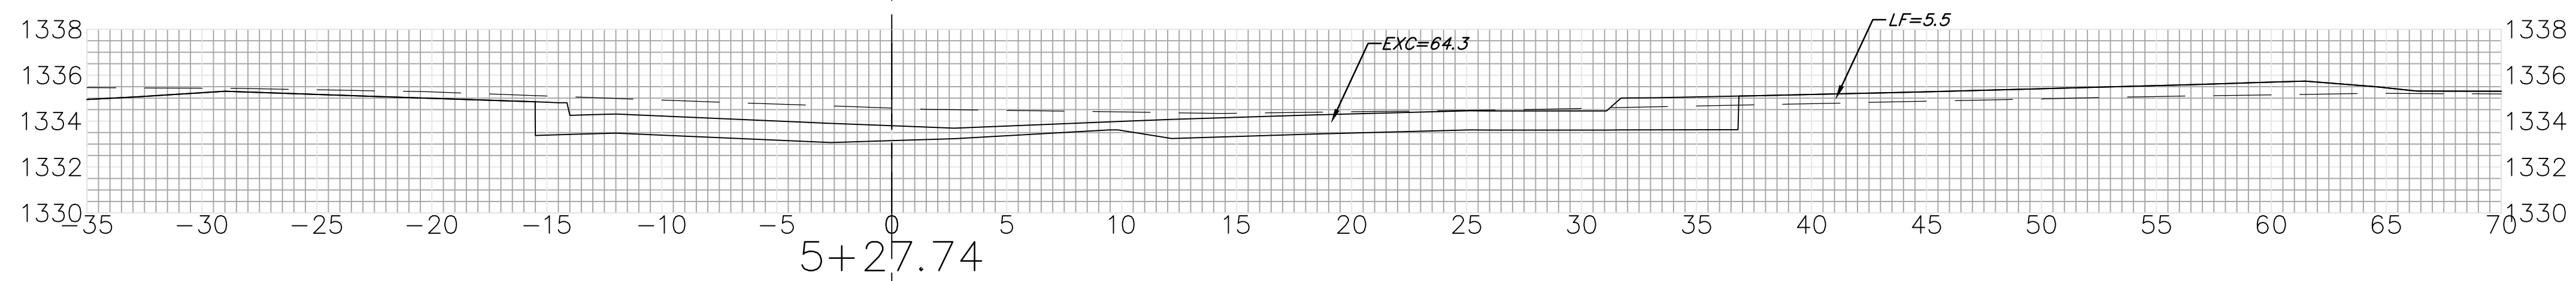

20.63' $\begin{matrix} EXC = 38.1 \\ LF = 6.5 \\ CF = 0.0 \end{matrix}$

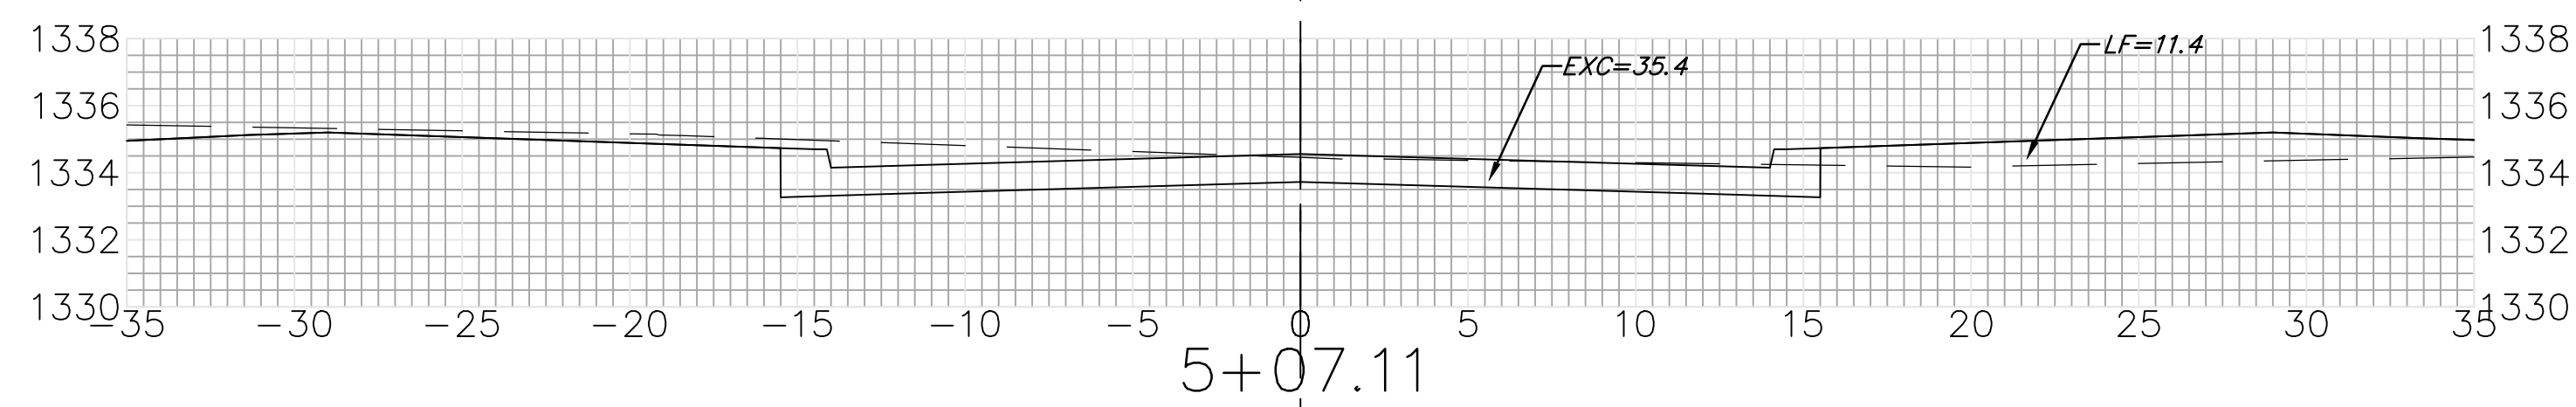

SUNNY CT. (Lots 1-6, Block D & Lots 6-10, Block E)

Sheet Totals
Excavation = 162.1 C.Y.
Loose Fill = 28.3 C.Y.
Compacted Fill = 4.4 C.Y.

