



EXC = 12.7
LF = 10.1
CF = 2.0

34.00'

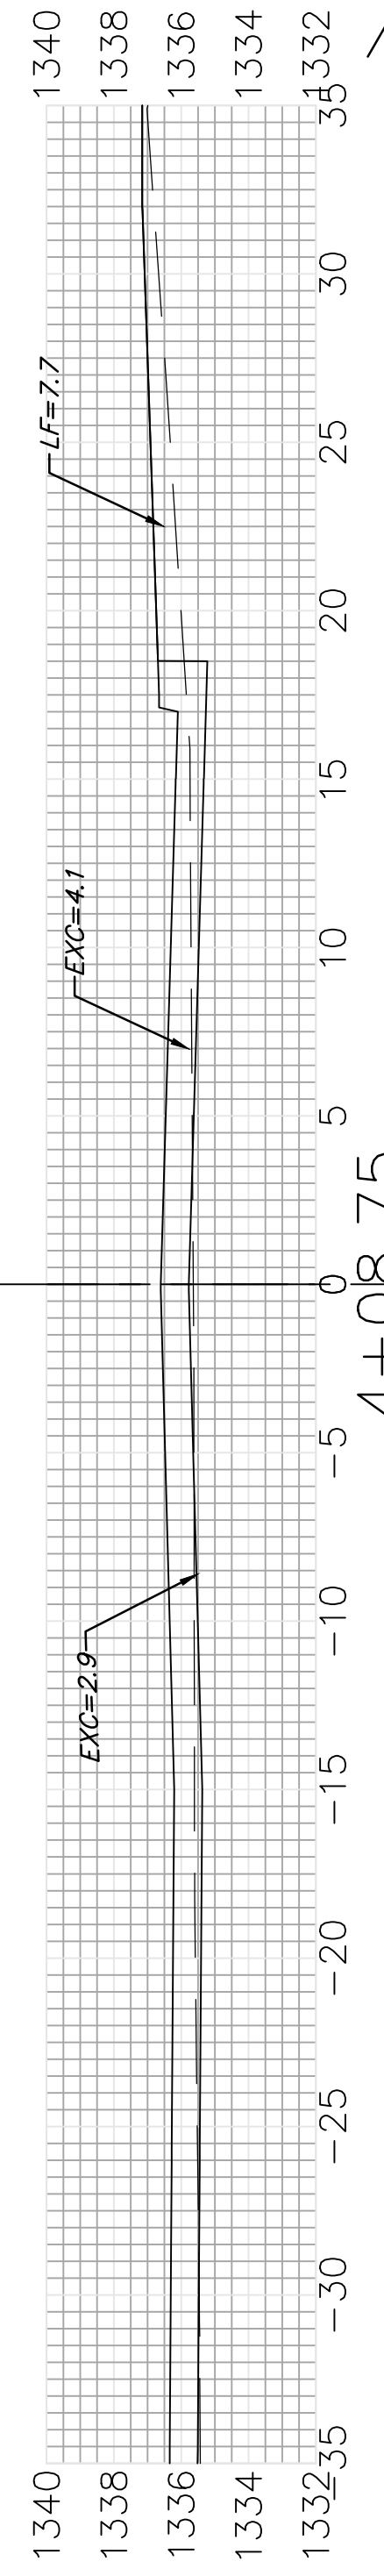


EXC = 8.2
LF = 12.9
CF = 2.8

34.00'

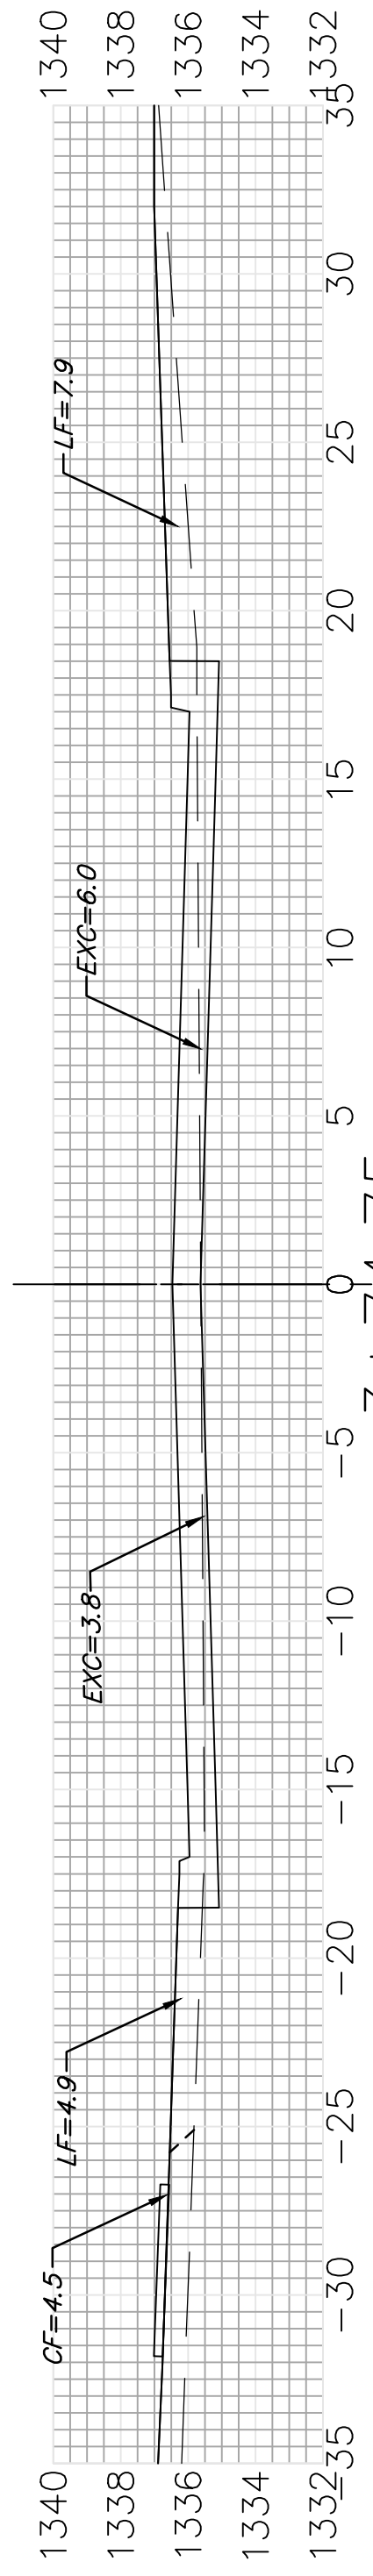


EXC = 9.3
LF = 10.9
CF = 7.5

24.75'

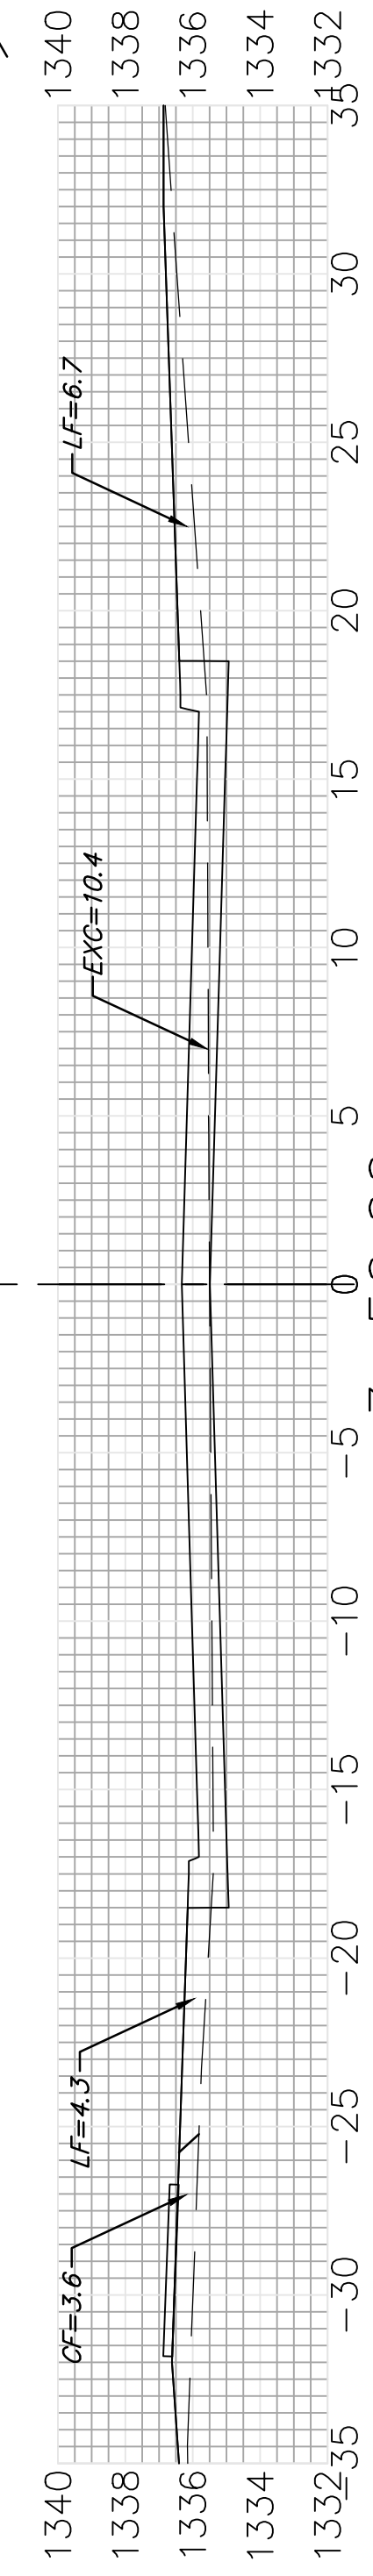


EXC = 19.4
LF = 18.7
CF = 6.2

50.00'

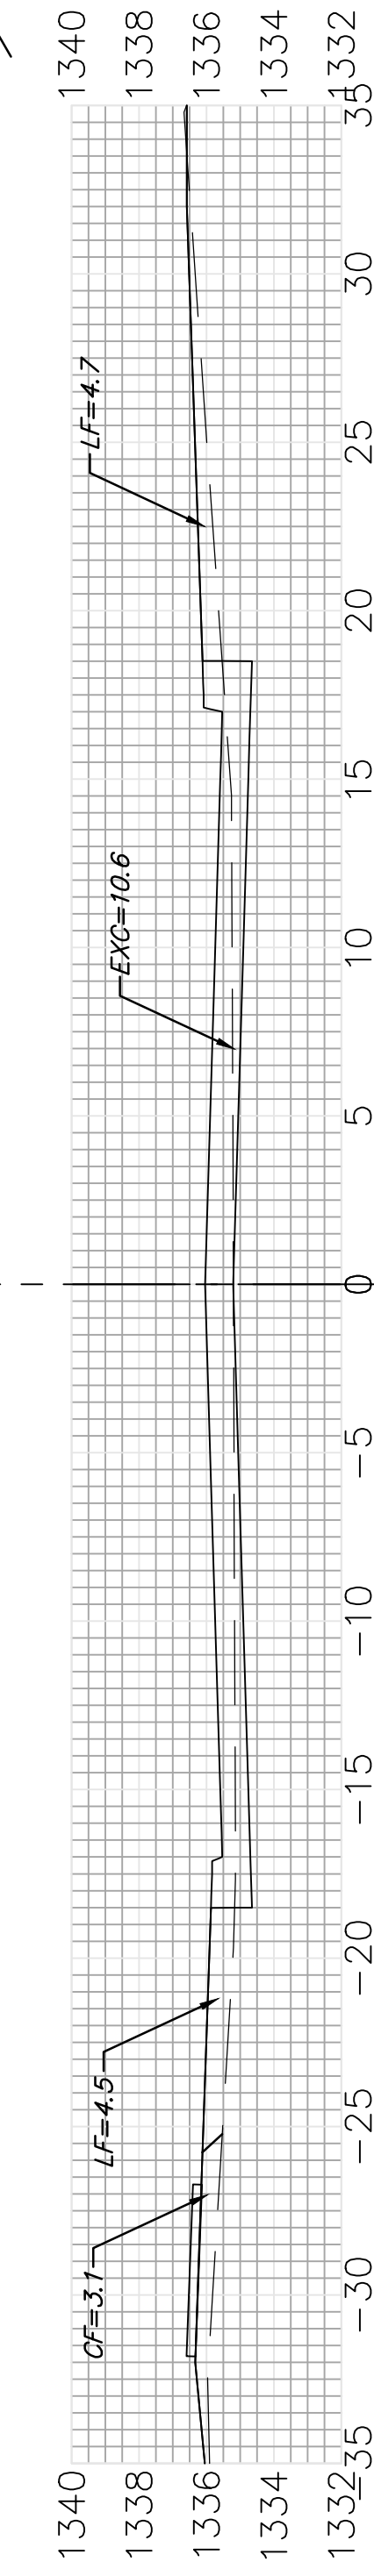


EXC = 20.7
LF = 18.3
CF = 6.7

50.00'

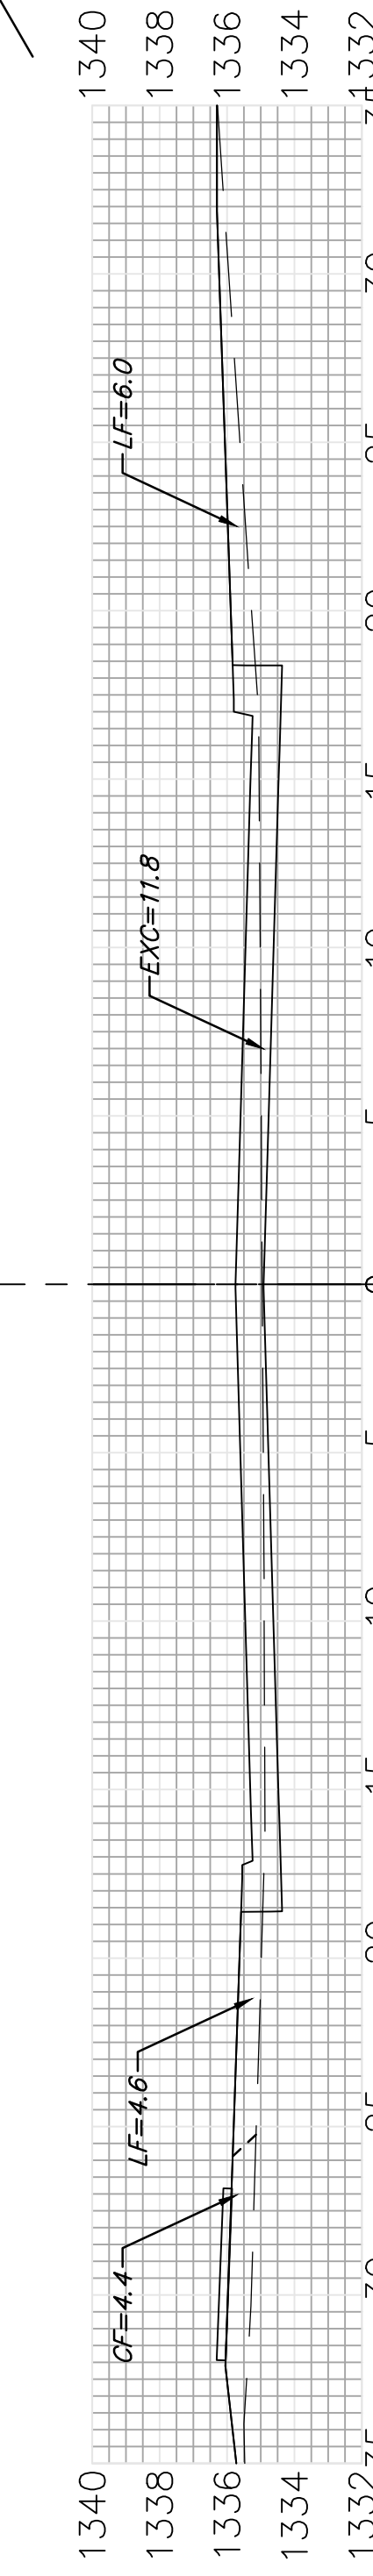


EXC = 22.7
LF = 17.8
CF = 6.9

50.00'

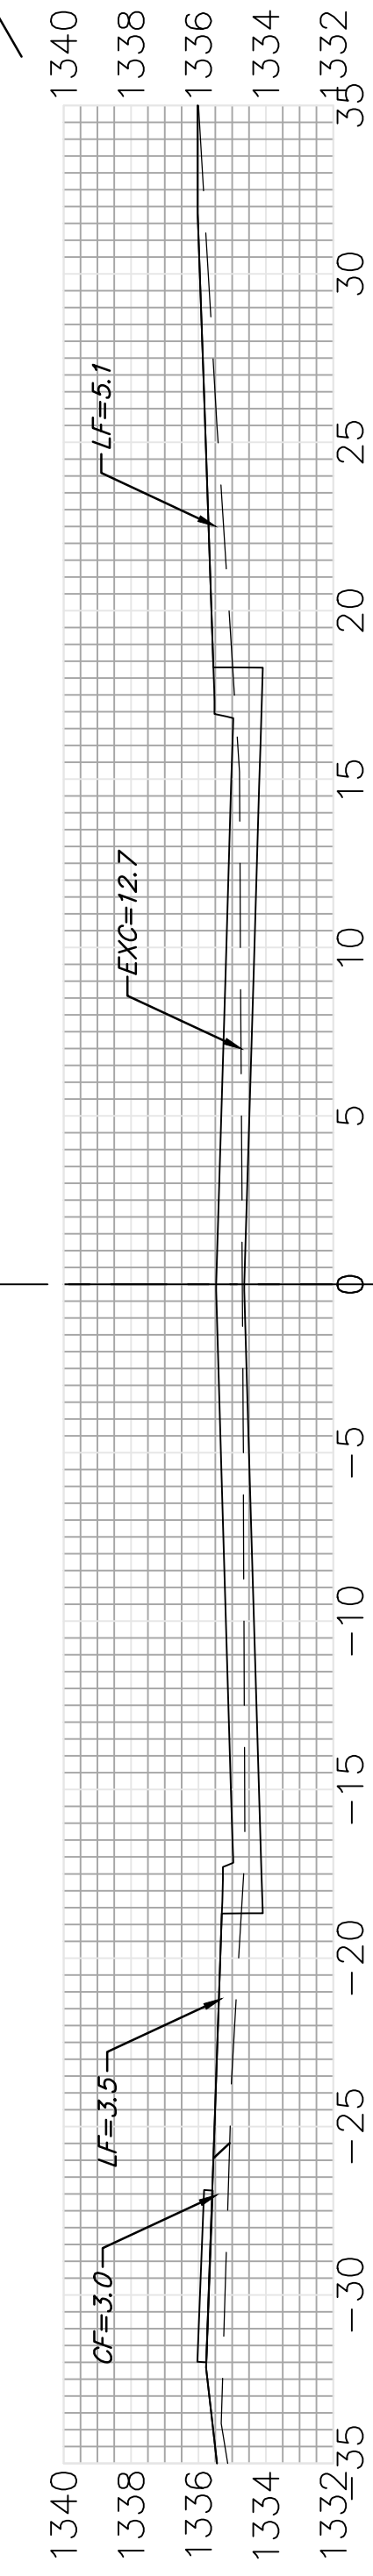


EXC = 29.0
LF = 16.9
CF = 7.2

50.00'

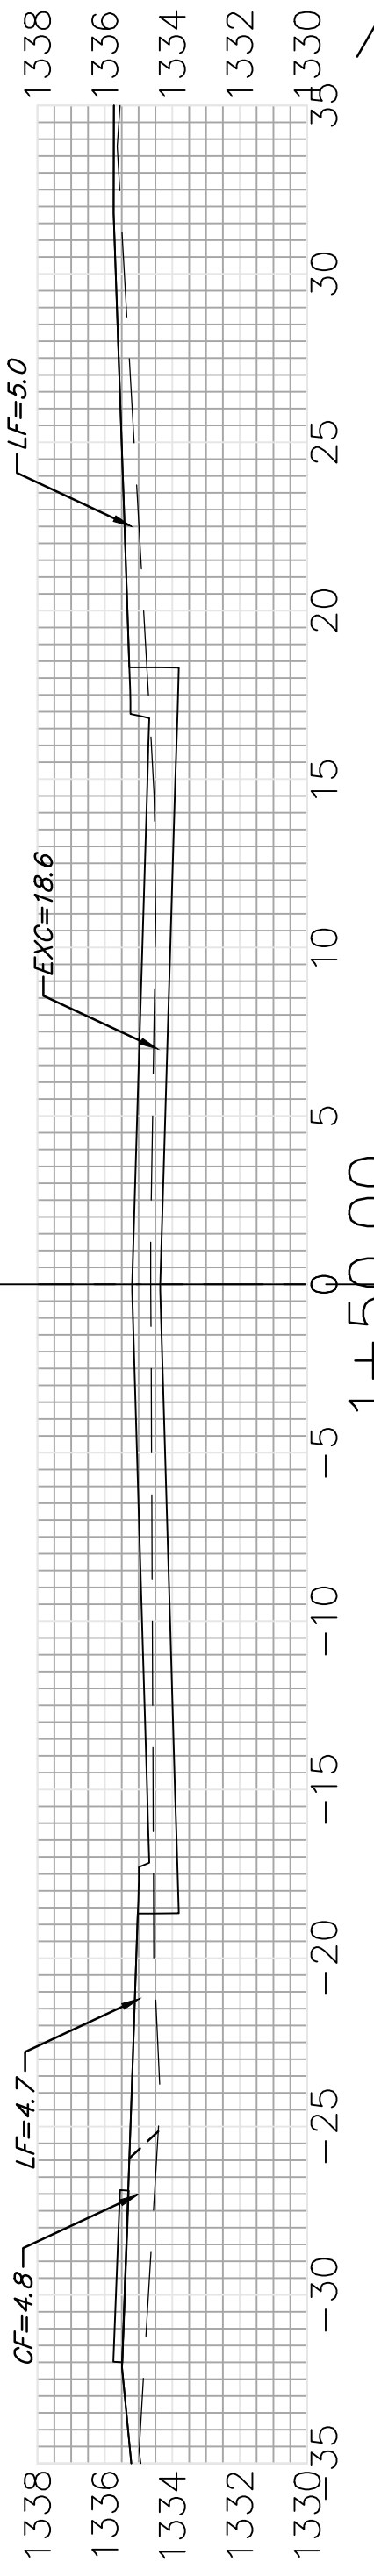


EXC = 43.5
LF = 12.6
CF = 5.8

50.00'

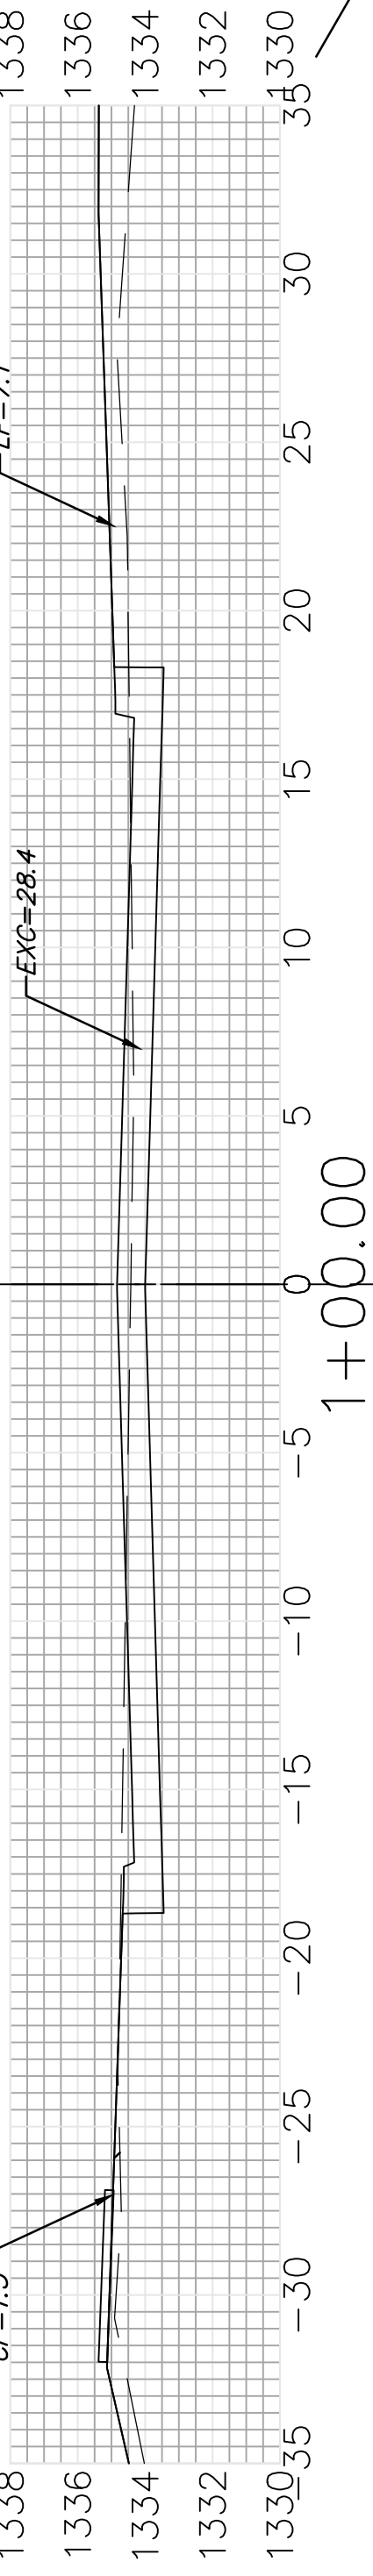


EXC = 64.9
LF = 6.6
CF = 1.4

50.00'

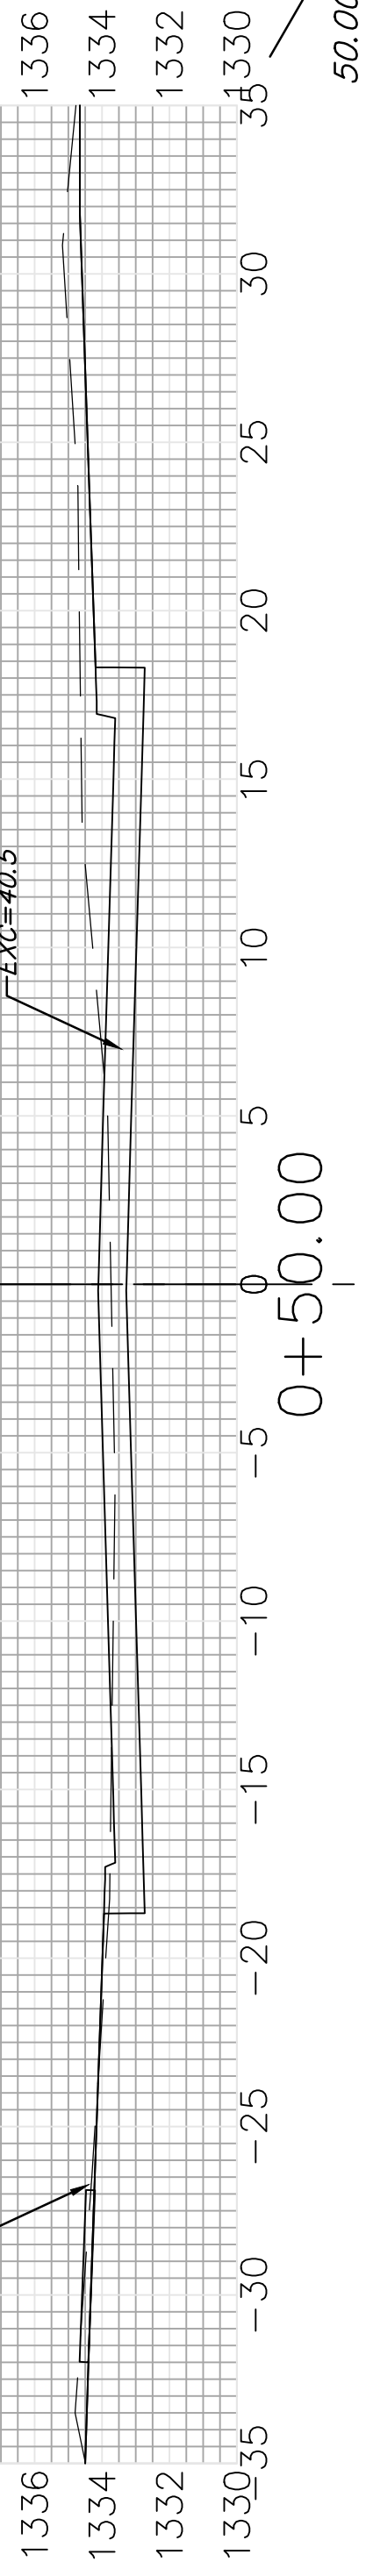

EXC = 77.8
LF = 0.0
CF = 0.0

50.00'

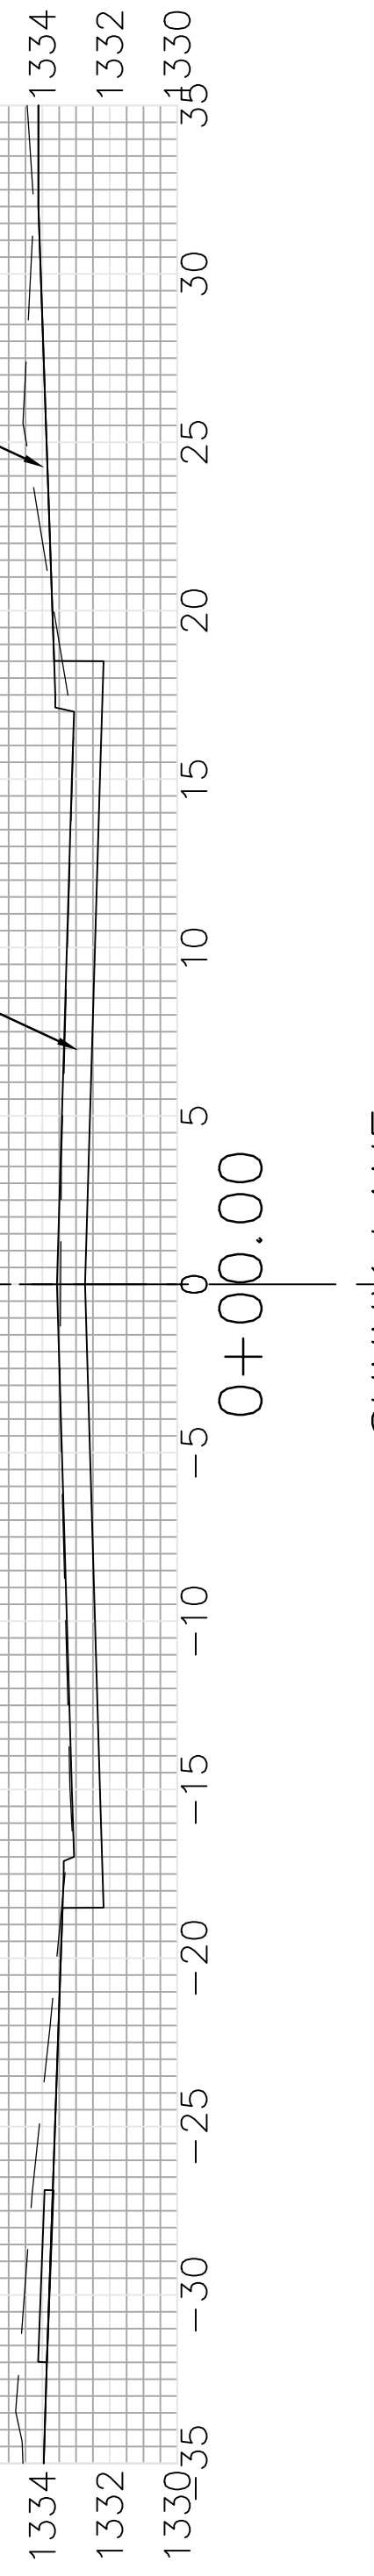

SUNNY LANE

Sheet Totals
Excavation = 308.2 C.Y.
Loose Fill = 124.8 C.Y.
Compacted Fill = 46.5 C.Y.

