




50.00'
EXC = 42.0
LF = 7.2
CF = 1.5

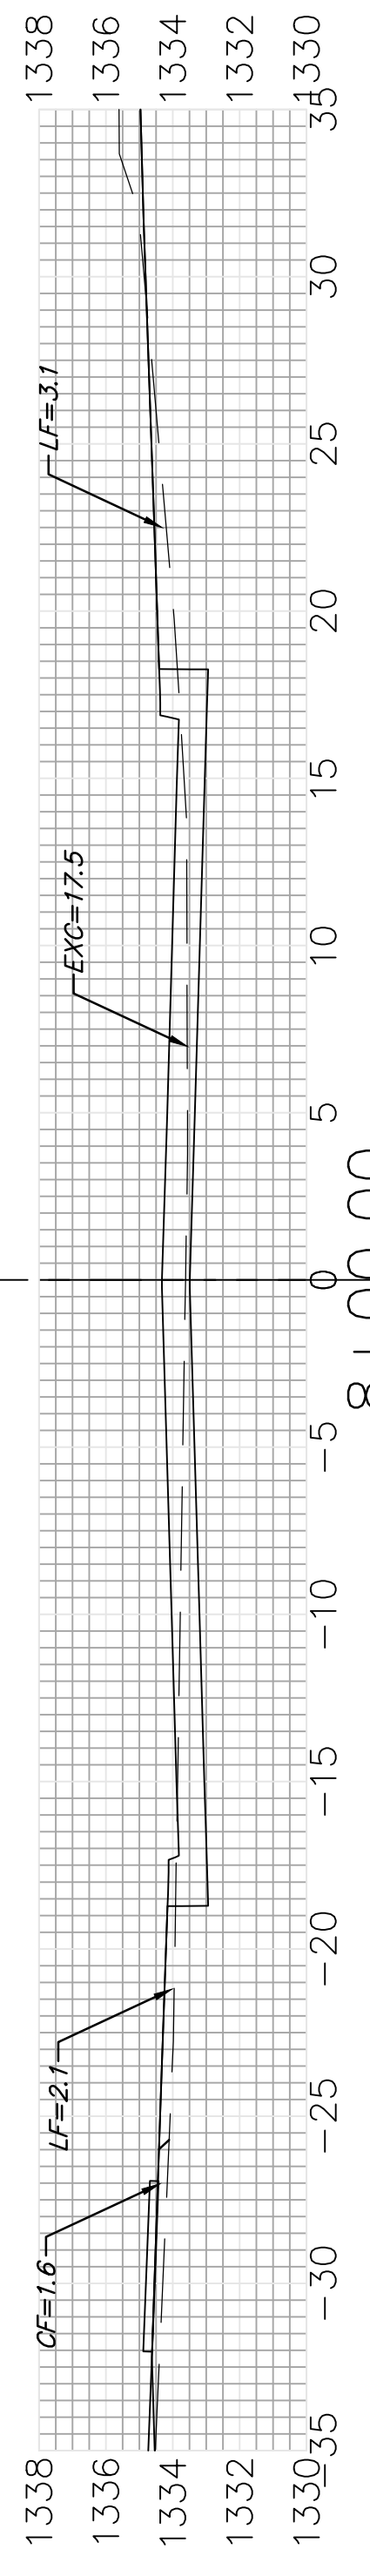


29.15'
EXC = 17.6
LF = 7.3
CF = 2.4

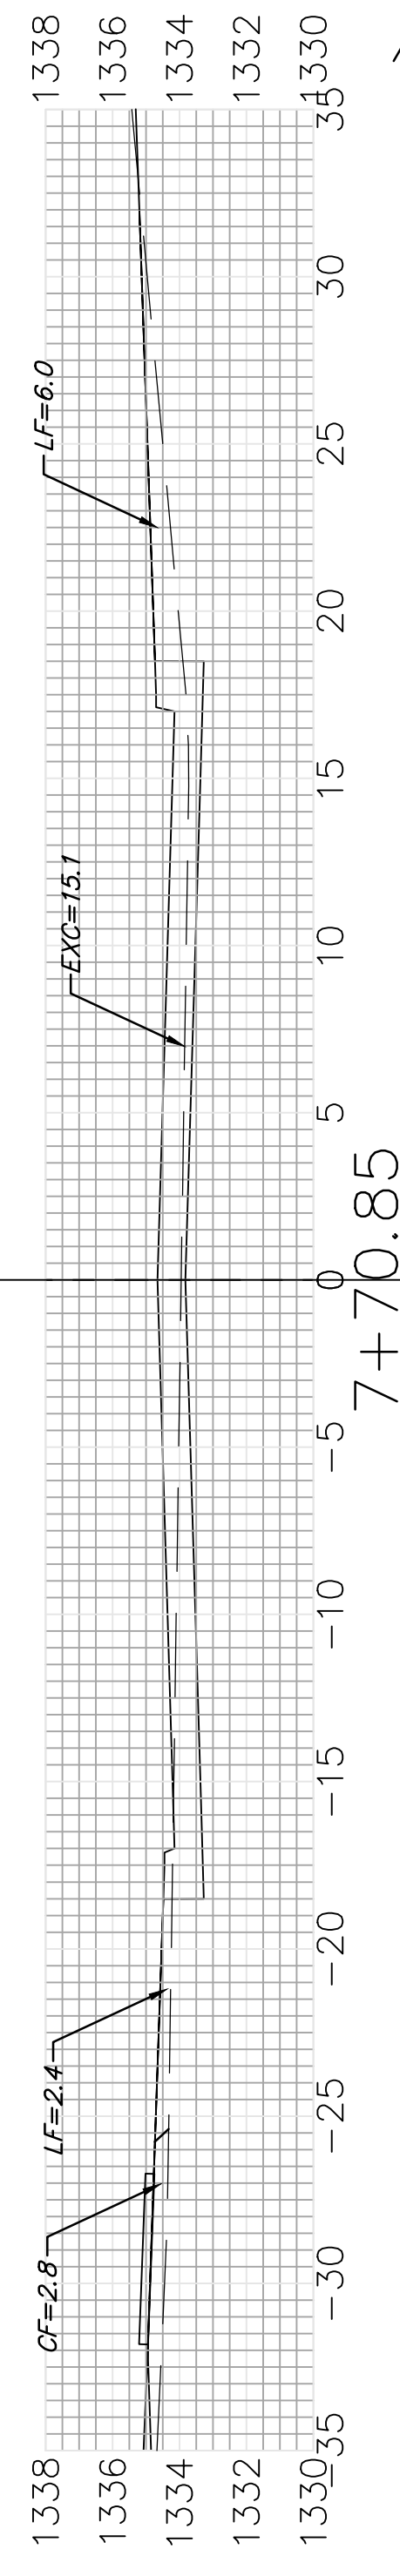


33.16'
EXC = 16.8
LF = 7.7
CF = 4.2

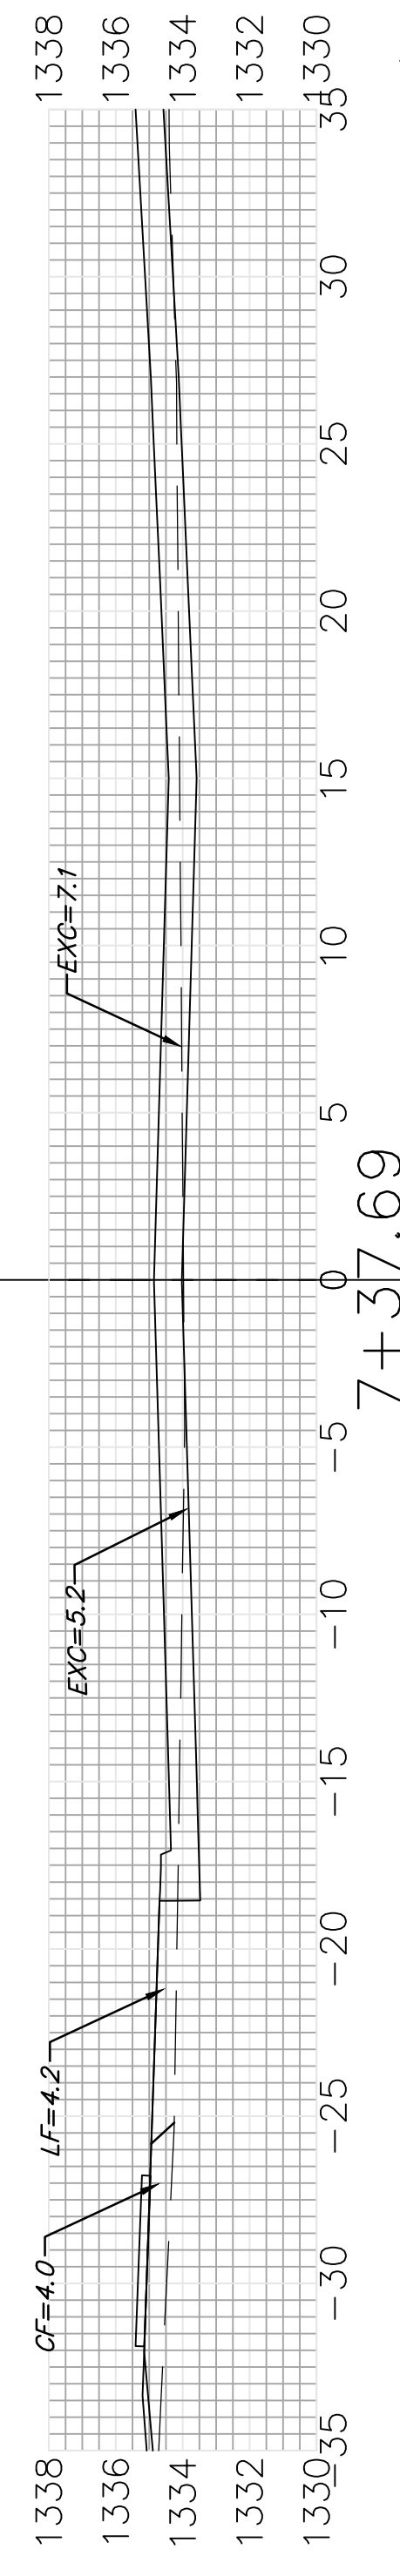


33.14'
EXC = 15.0
LF = 9.7
CF = 5.0

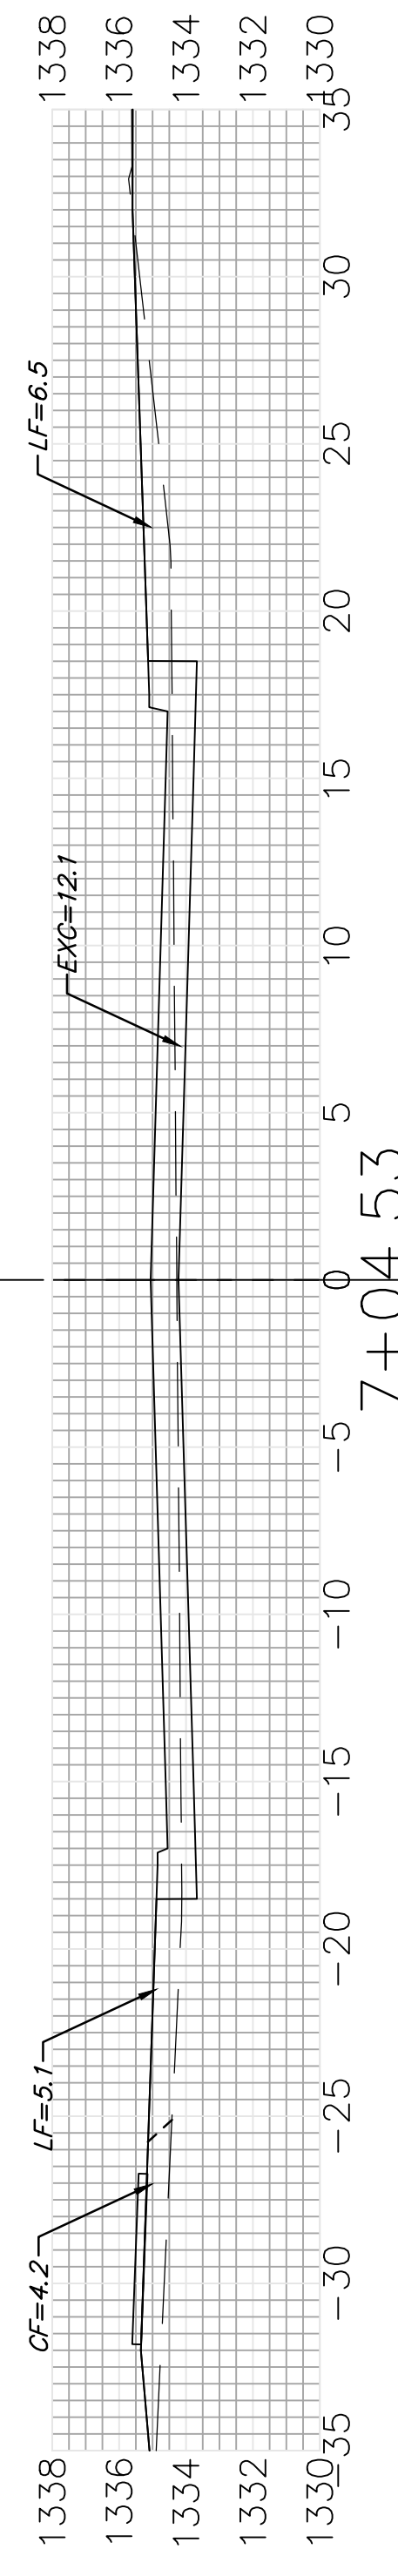


54.53'
EXC = 29.5
LF = 18.7
CF = 7.8

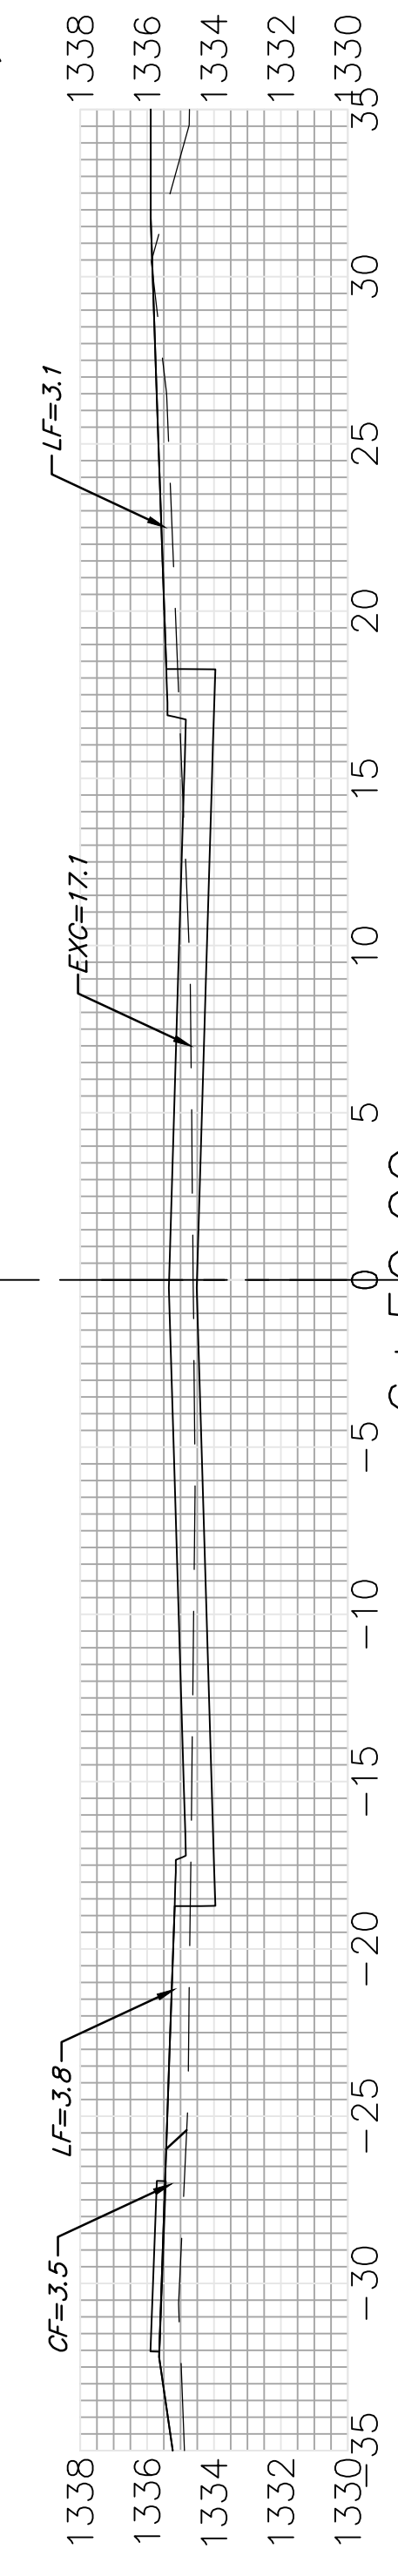


50.00'
EXC = 34.4
LF = 11.8
CF = 6.5

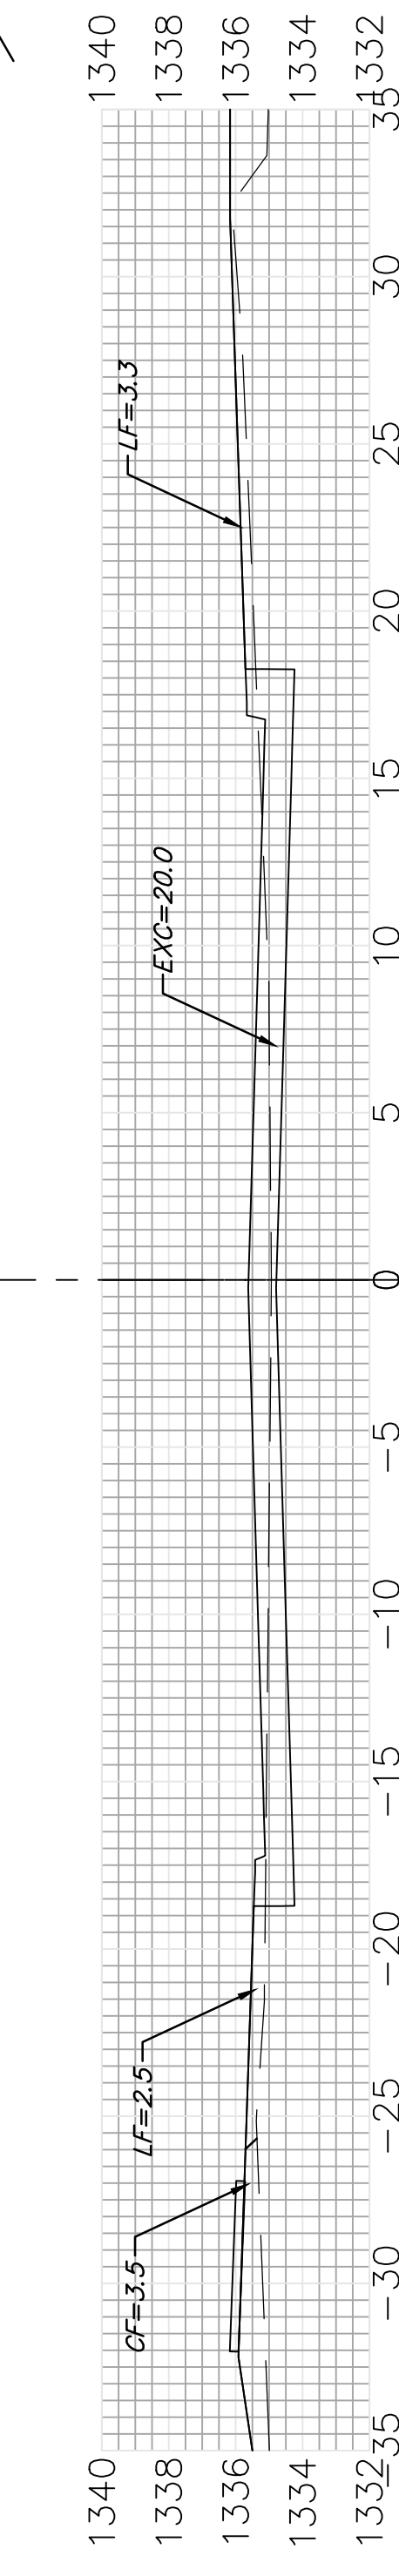


50.00'
EXC = 35.6
LF = 10.5
CF = 5.9

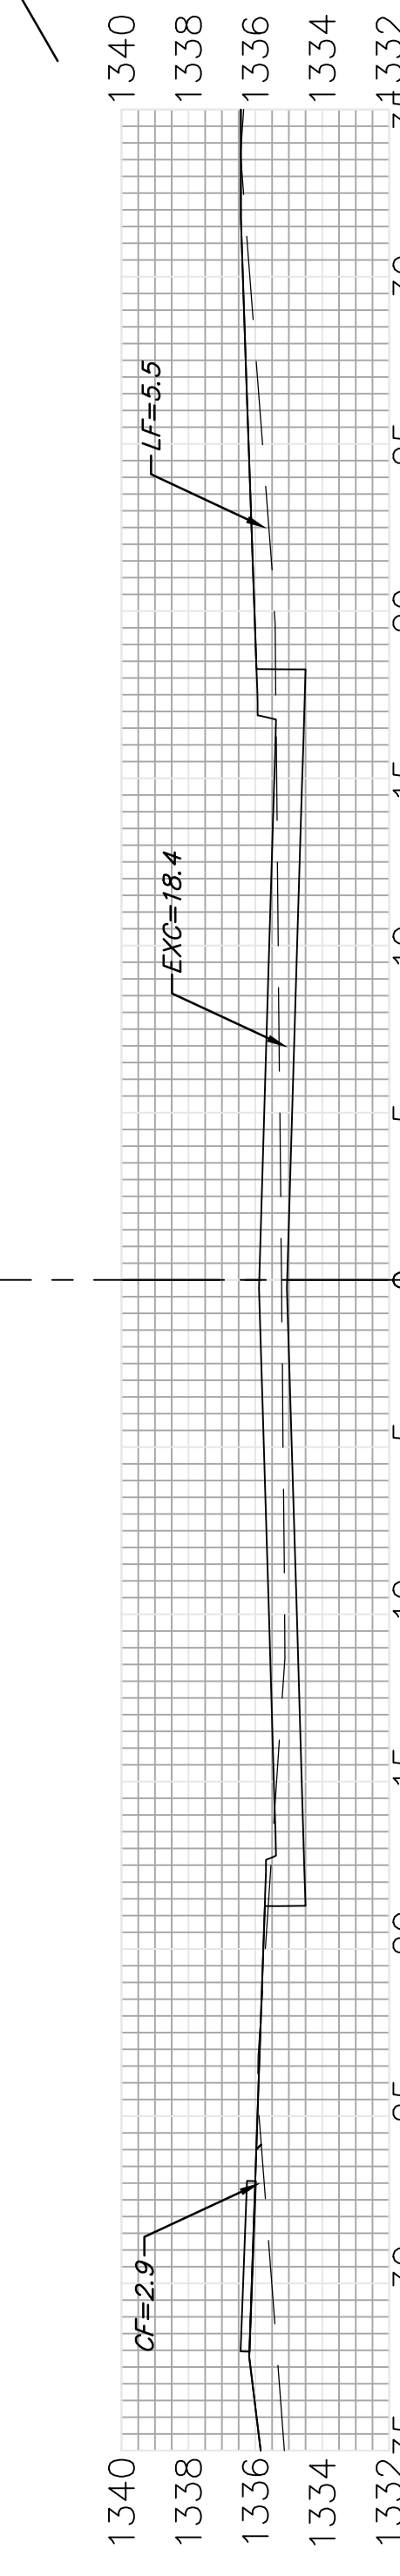

50.00'
EXC = 31.4
LF = 12.8
CF = 5.1

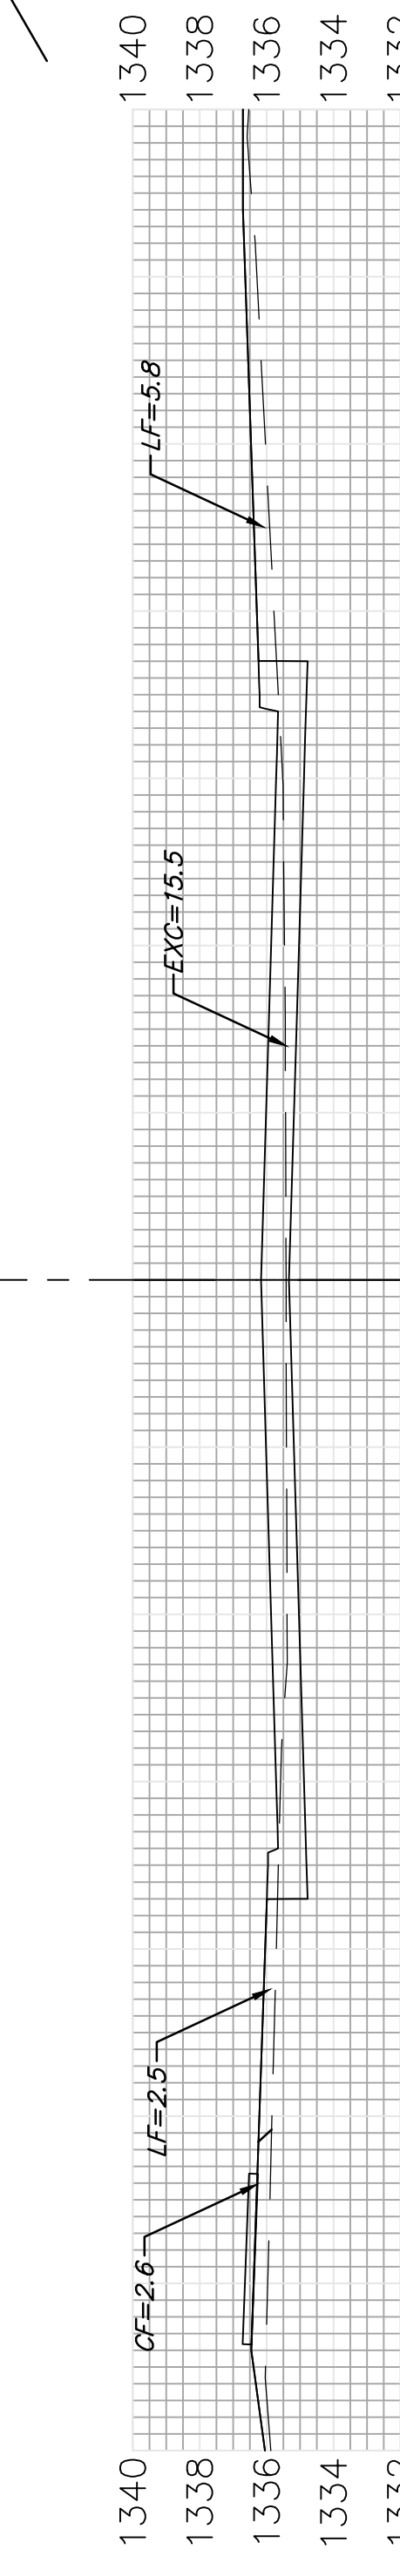

57.25'
EXC = 30.4
LF = 17.6
CF = 6.0

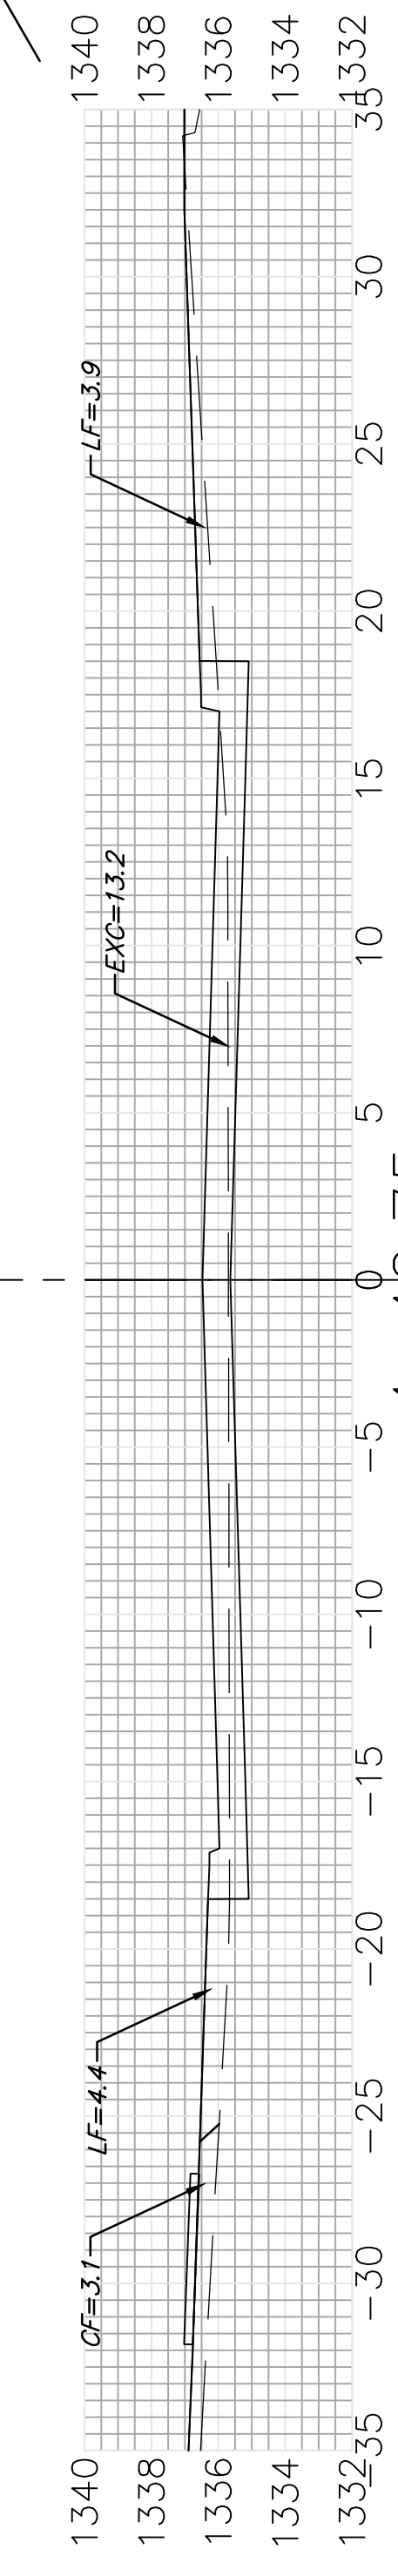

4+42.75
SUNNY LANE

Sheet Totals
Excavation = 252.7 C.Y.
Loose Fill = 103.3 C.Y.
Compacted Fill = 44.4 C.Y.

