




$EXC = 70.5$   
 $LF = 16.2$   
 $CF = 0.0$

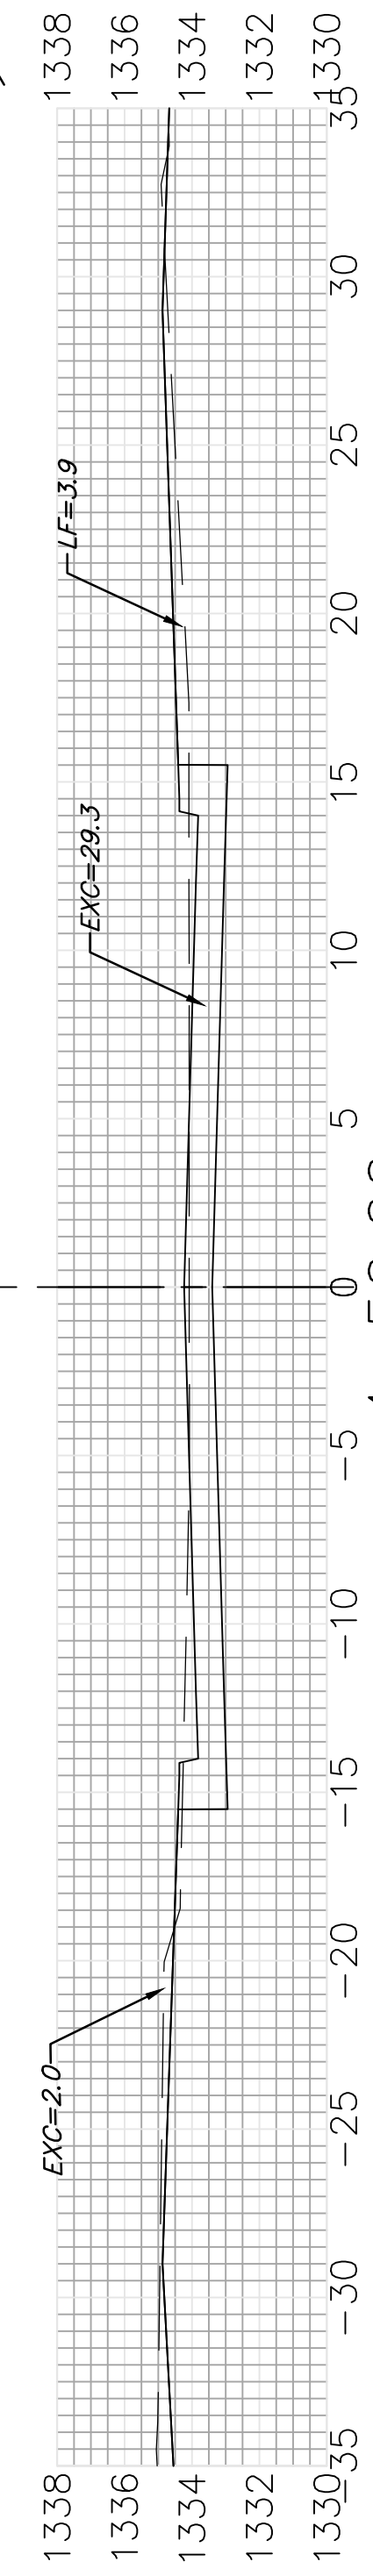

$EXC = 62.9$   
 $LF = 10.1$   
 $CF = 0.0$

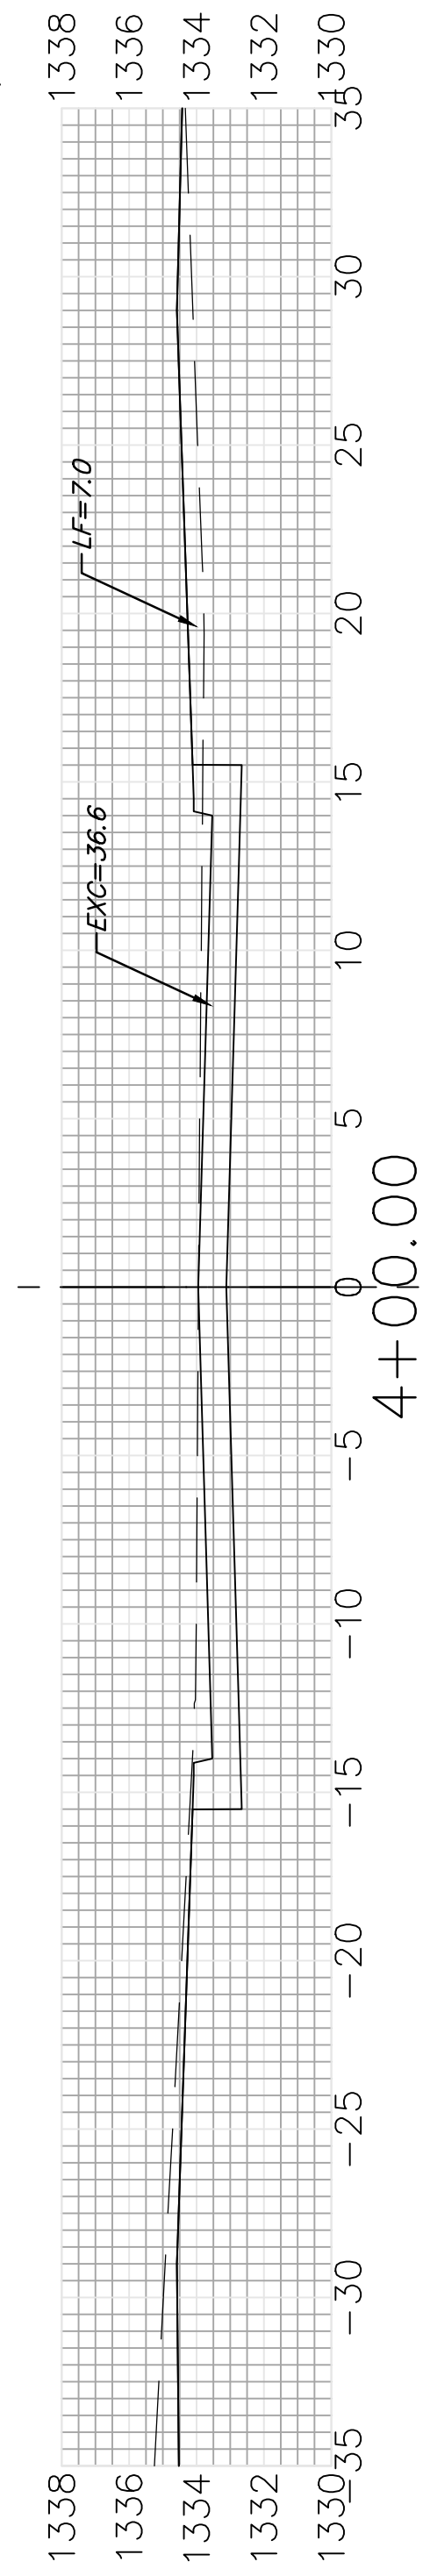

$EXC = 77.0$   
 $LF = 11.1$   
 $CF = 0.0$

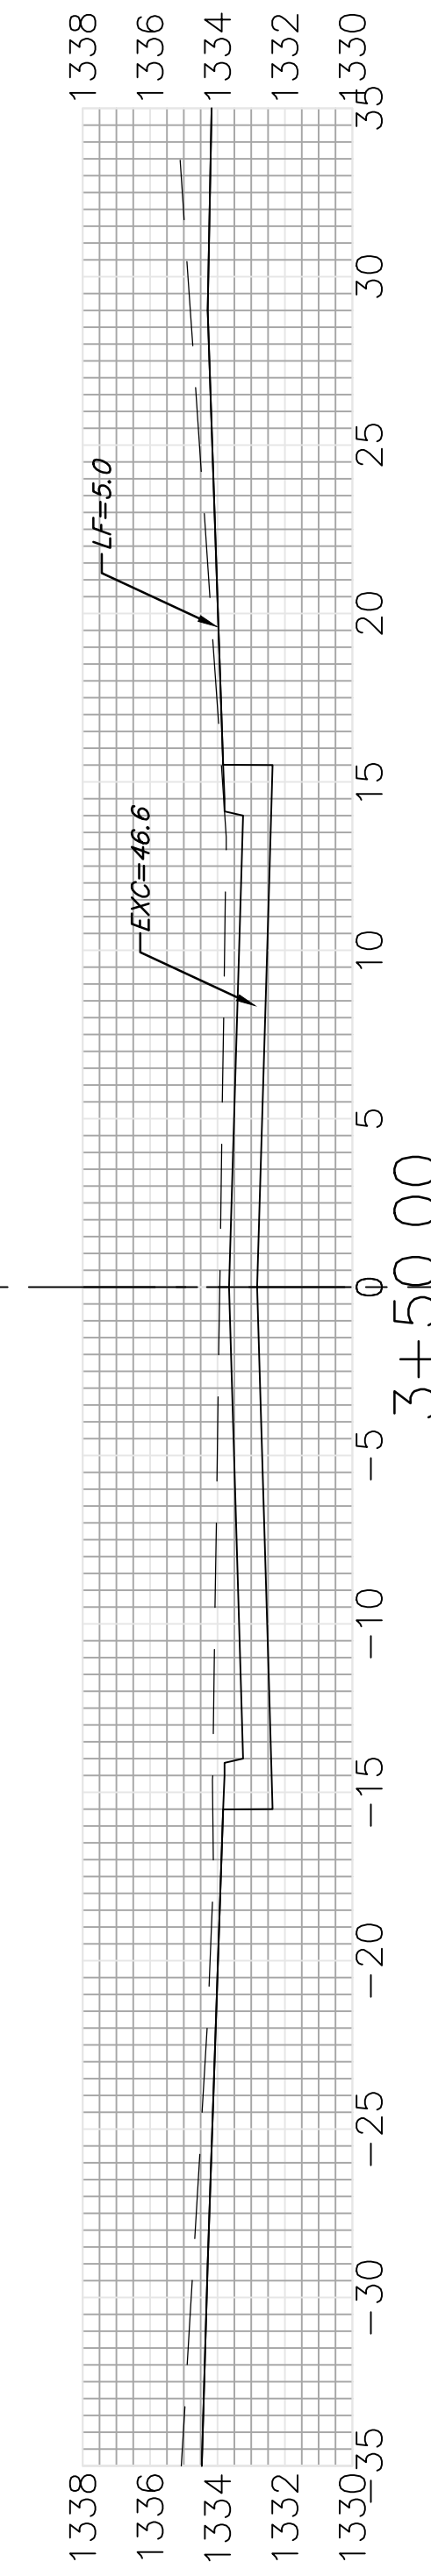

**Sheet Totals**  
 Excavation = 210.4 C.Y.  
 Loose Fill = 37.4 C.Y.  
 Compacted Fill = 0.0 C.Y.



SUNNY CT. (Lots 1-6, Block D & Lots 6-10, Block E)