




23.73' $\begin{matrix} EXC = 24.9 \\ LF = 7.3 \\ CF = 0.0 \end{matrix}$

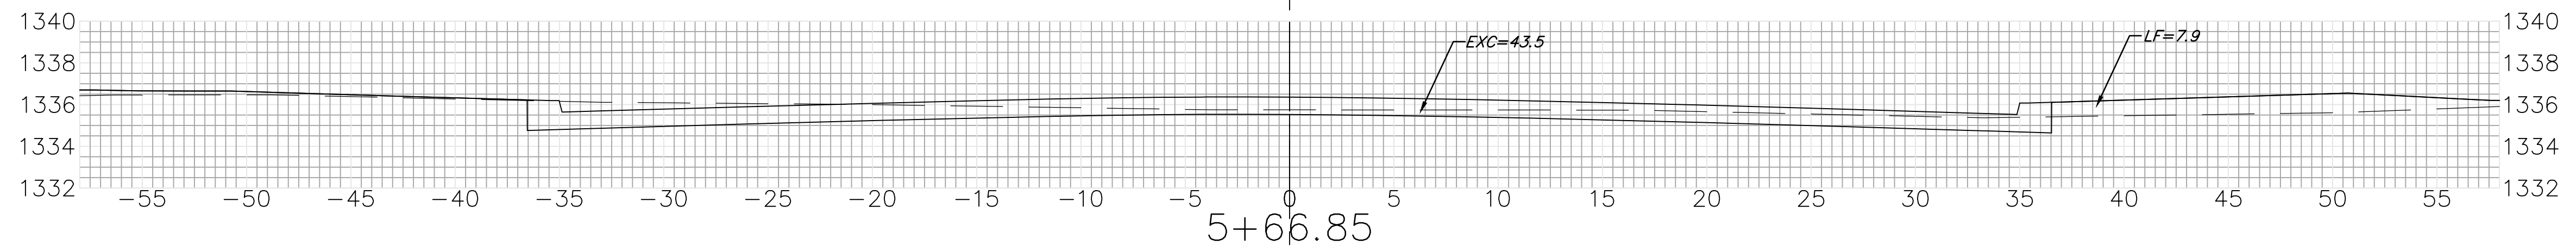


15.00' $\begin{matrix} EXC = 24.3 \\ LF = 4.5 \\ CF = 0.0 \end{matrix}$

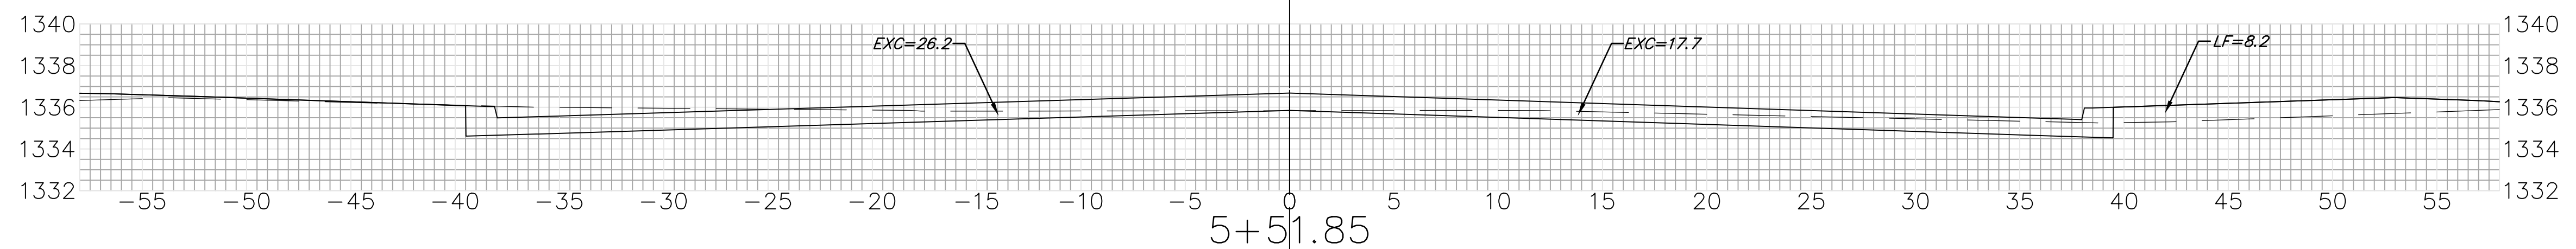

30.59' $\begin{matrix} EXC = 50.5 \\ LF = 12.3 \\ CF = 0.0 \end{matrix}$

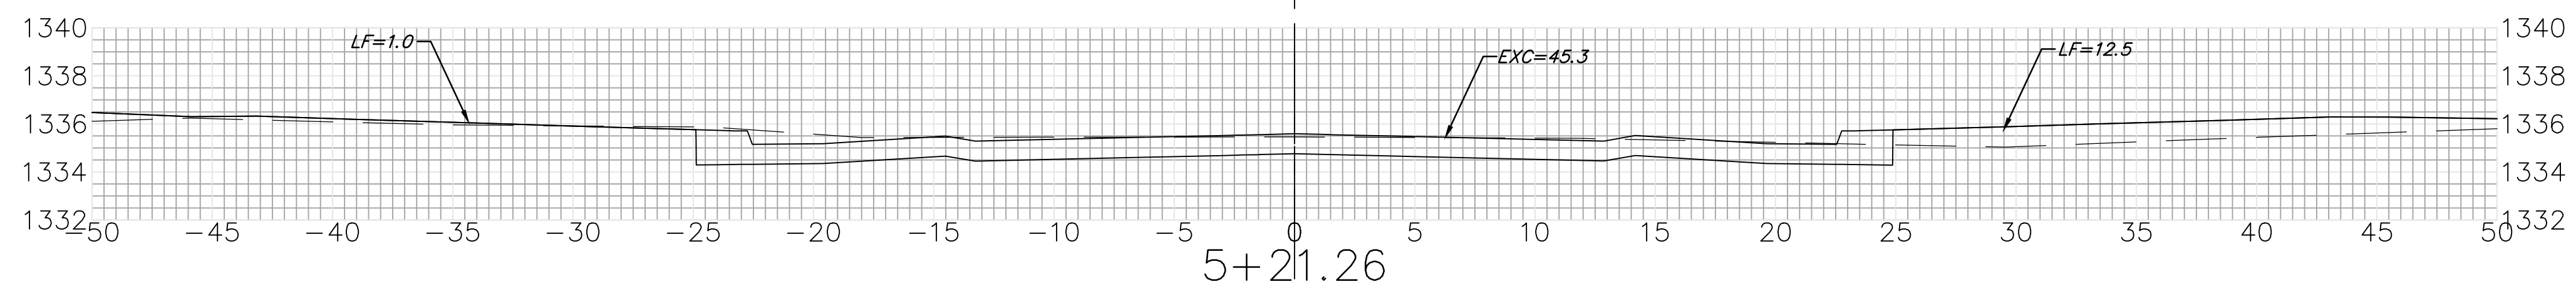

16.90' $\begin{matrix} EXC = 23.8 \\ LF = 8.1 \\ CF = 0.0 \end{matrix}$

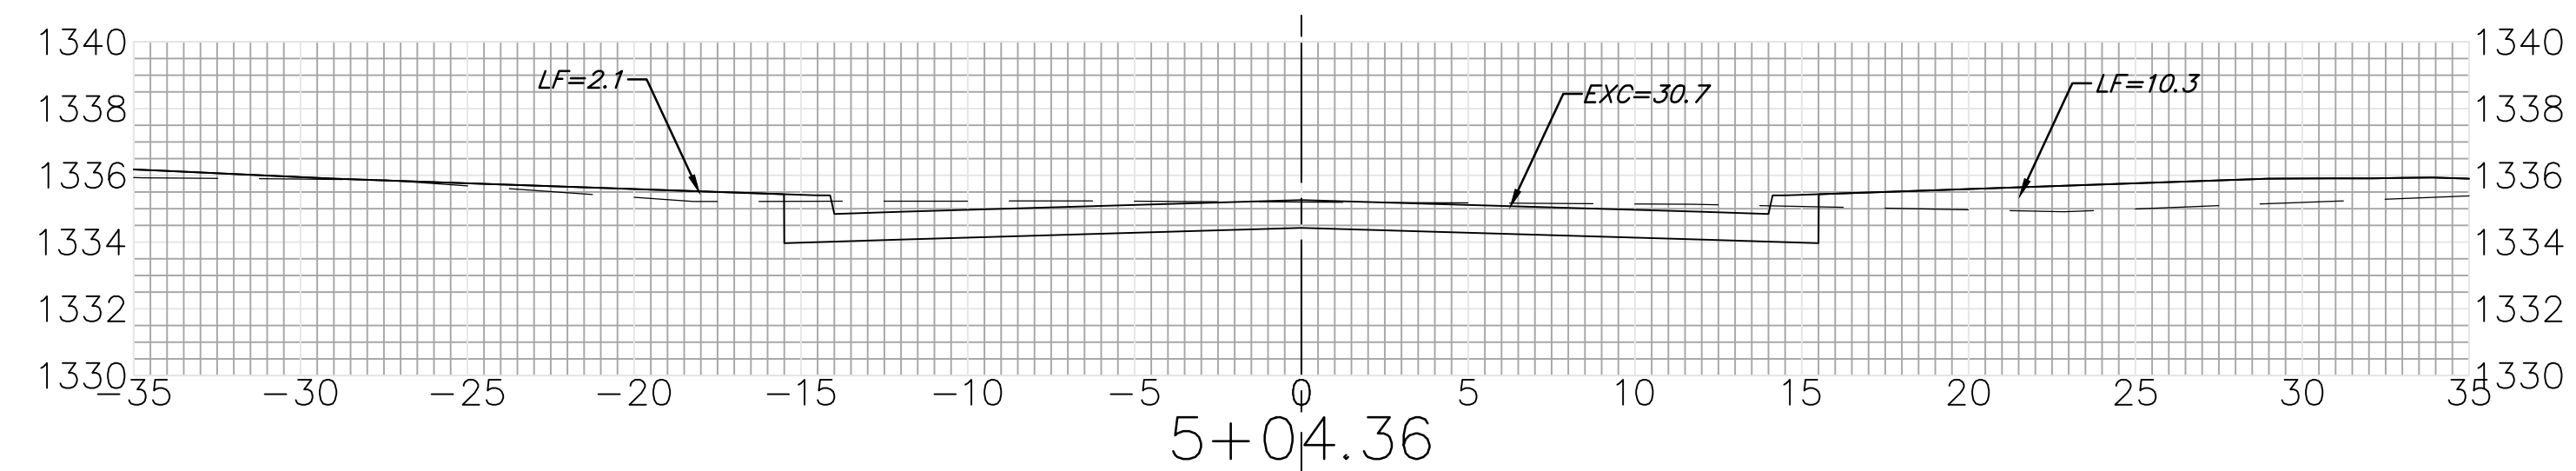

SUNNY CT. (Lots 27-35, Block A & Lots 1-5, Block E)

Sheet Totals
 Excavation = 123.5 C.Y.
 Loose Fill = 32.2 C.Y.
 Compacted Fill = 0.0 C.Y.

