



**3RD STREET & EMPORIA**

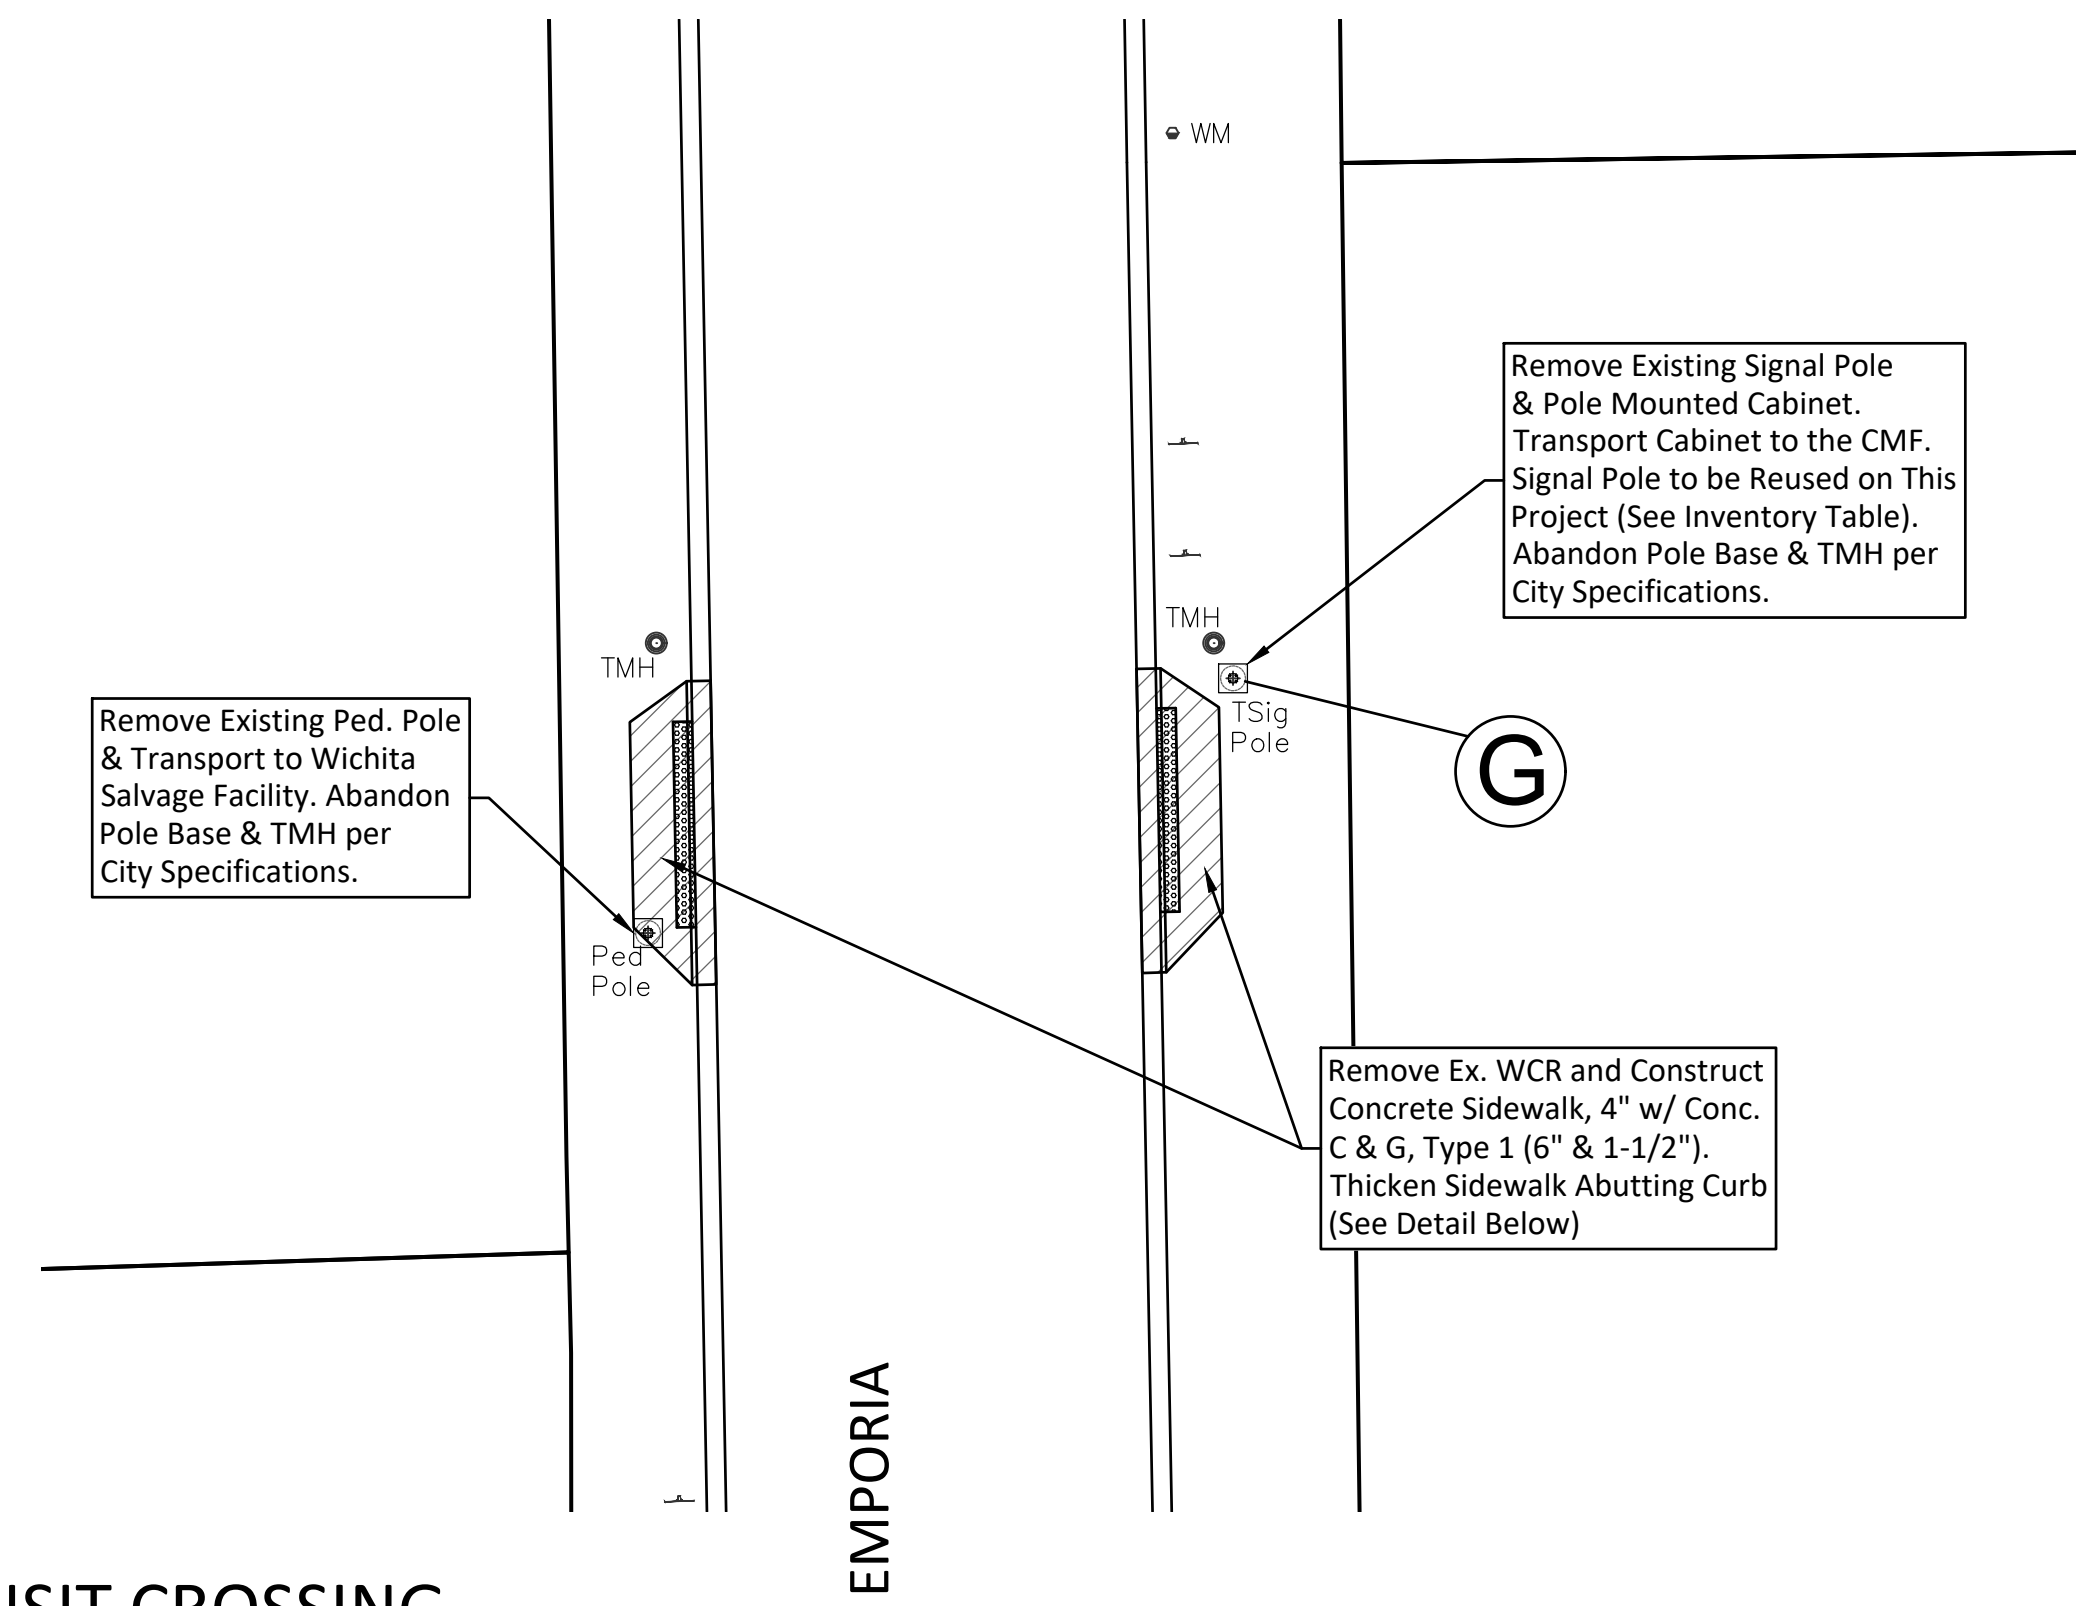

**ARENA - TRANSIT CROSSING**

**NOTE:** Pvmt., Curb & Gutter, Drive and Sidewalk REMOVAL

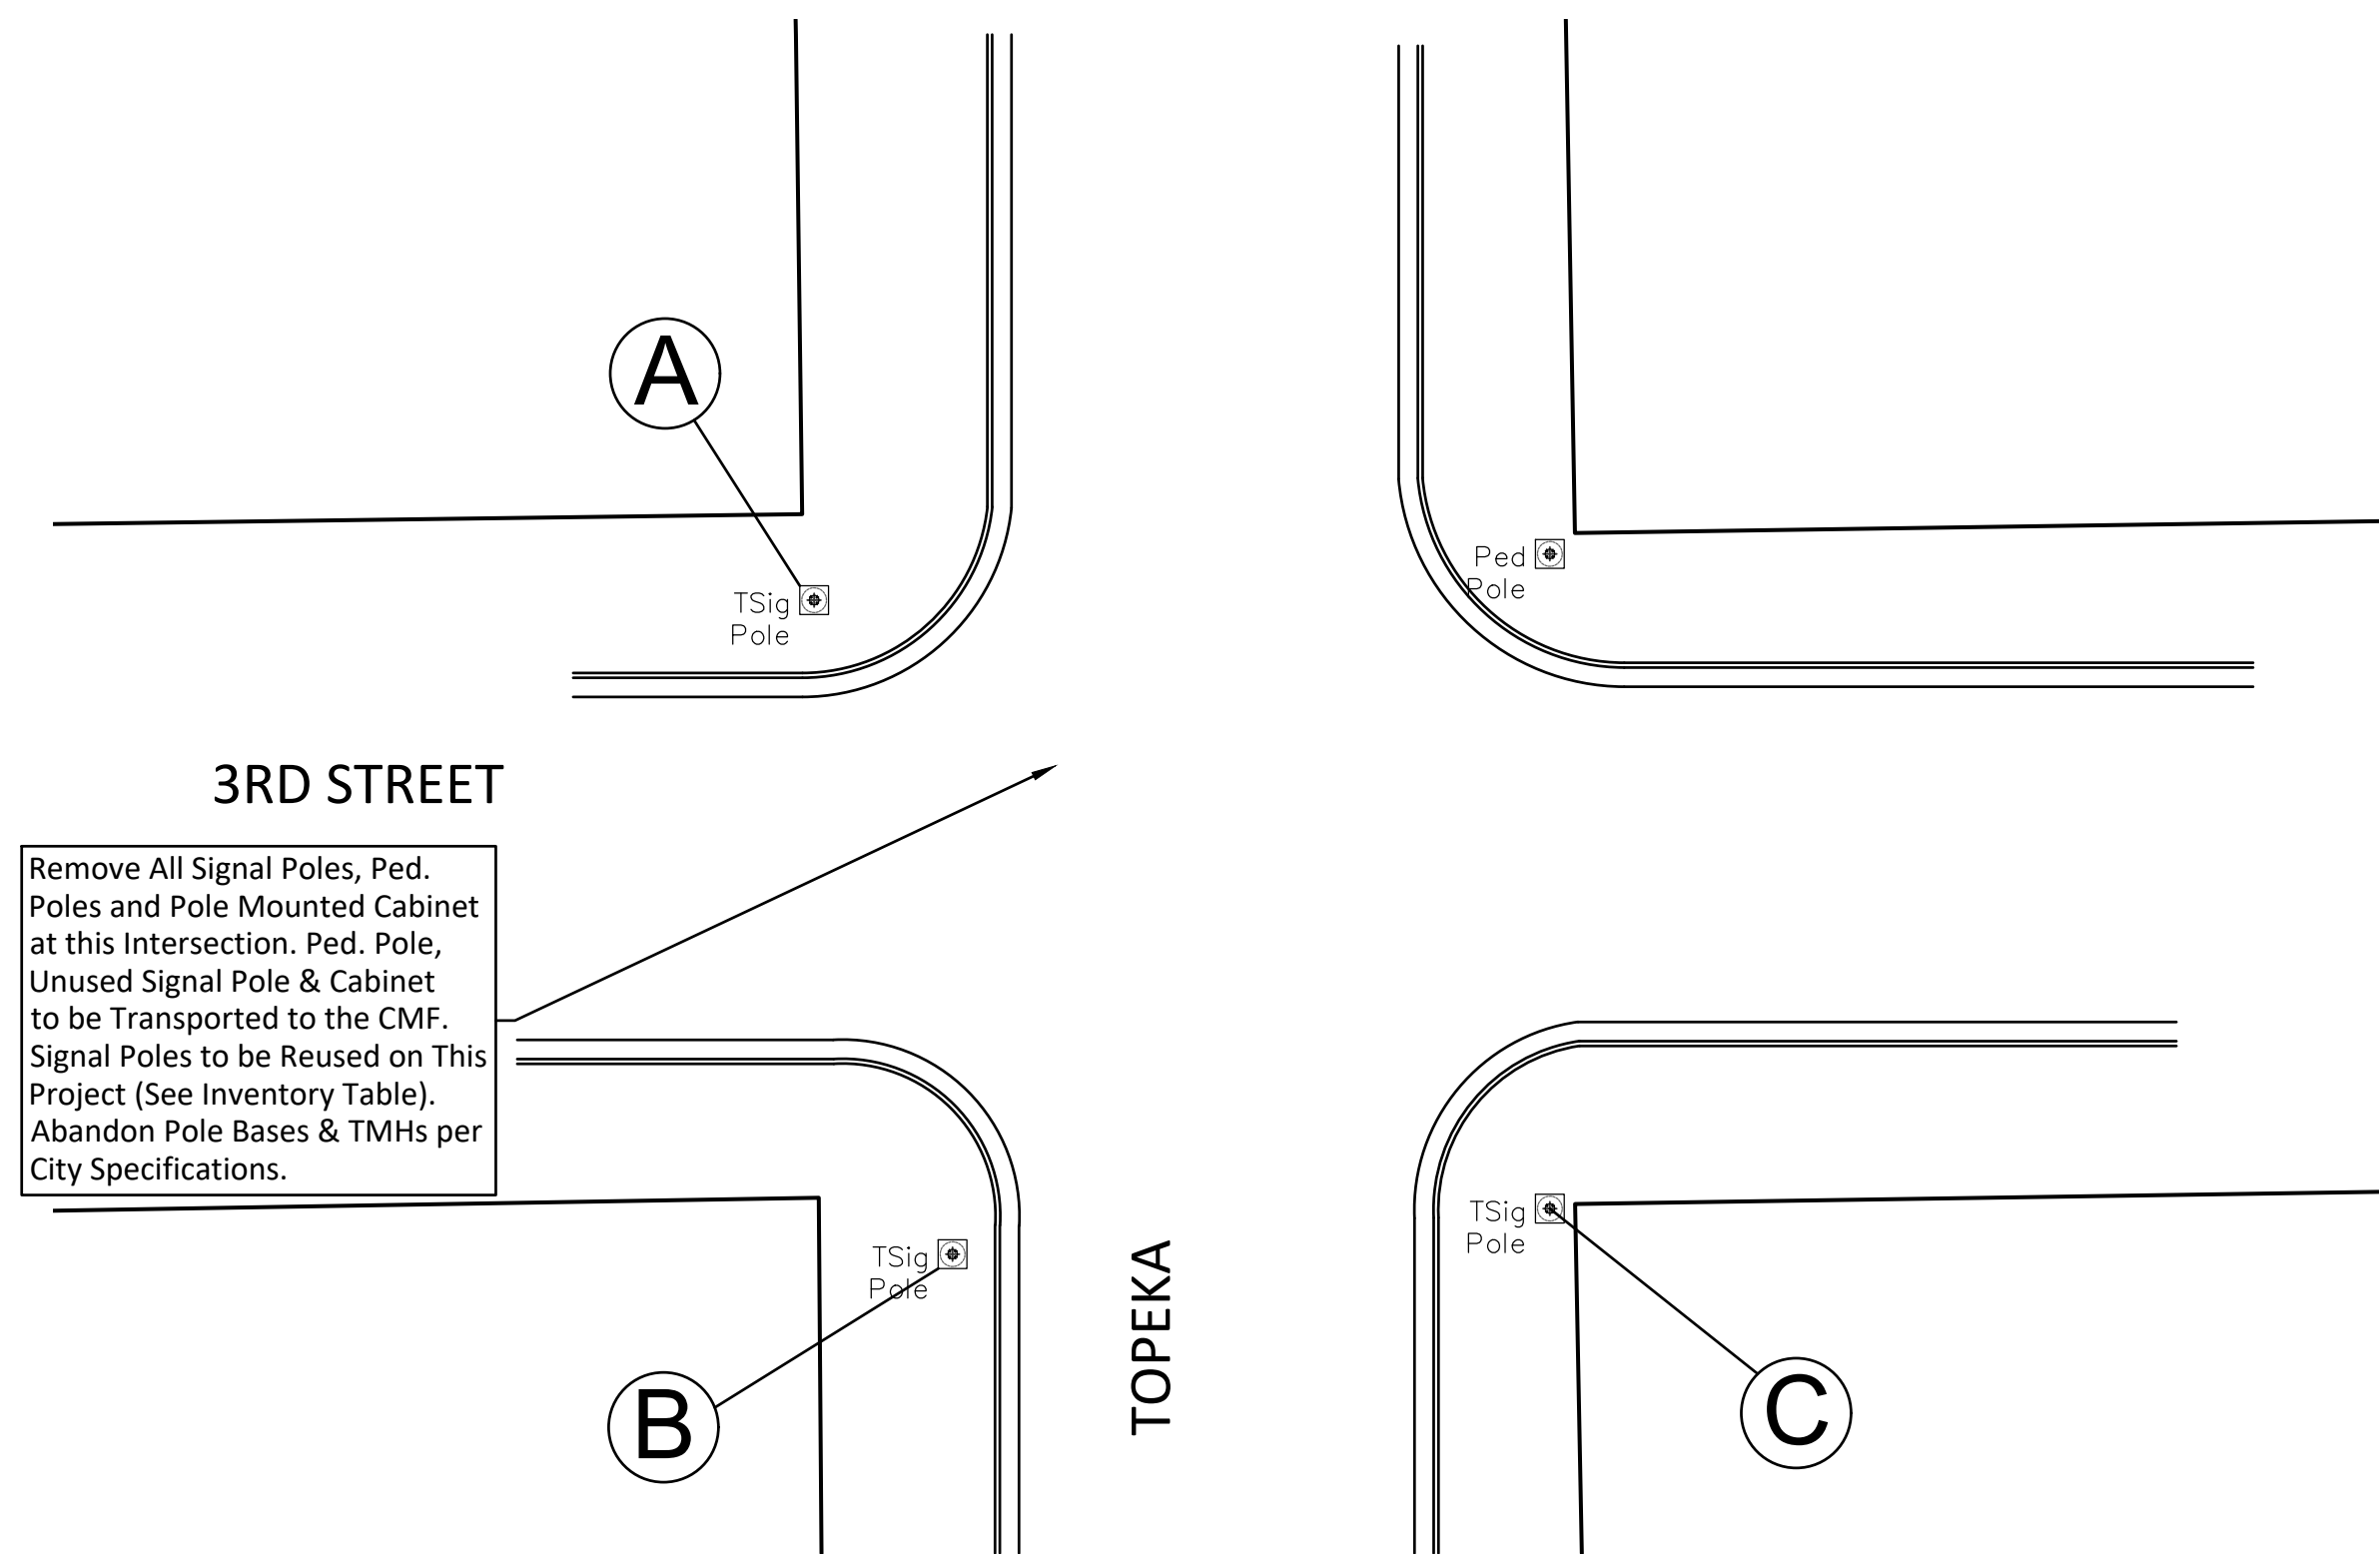

**3RD STREET & TOPEKA**

SIGNAL POLE & MAST ARM INVENTORY					
INT.	TAG	MAST ARM	JU/STD	LUMIN. (LIGHT)	'A' SIG. HEADS
TOPEKA	(A)*	22'	JU	No	2
	(B)	35'	JU	No	3
	(C)	32'	STD	-	2
EMPORIA	(D)*	24'	JU	Yes	2
	(E)	20'	STD	-	2
ARENA CROSSING	(F)	35'	JU	Yes	3
	(G)	35'	STD	-	3

\*Signal & Mast Arms which are not Reused for this Project. Return to the CMF.

