


STORM WATER SEWER PLANS
KRUG SOUTH ADDITION
PHASE 1

LINE 6
SHEET TITLE
468-84325
PROJECT NUMBER

DFL
DESIGN BY
SMS
DRAWN BY
GJA
CHECKED BY


ISSUED
May 2007
REVISED

SHEET NO.
15 of 26

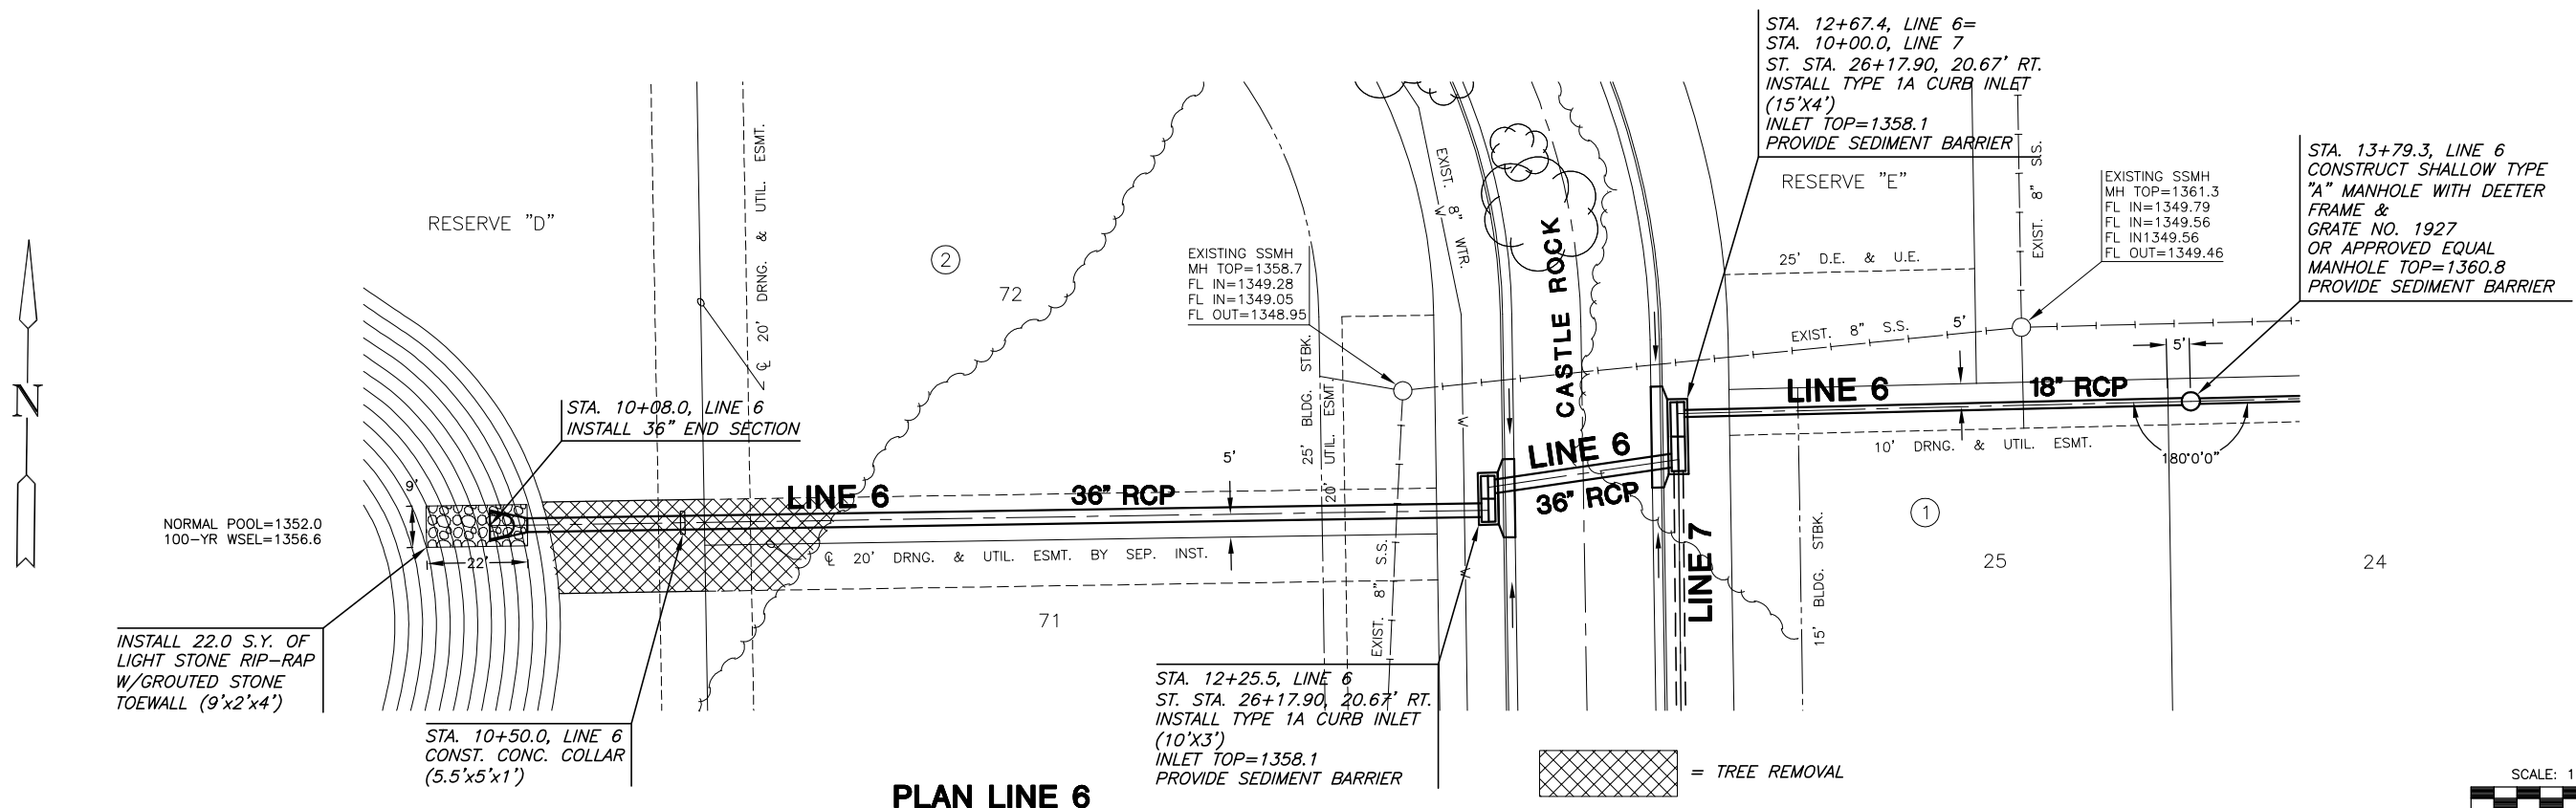

PLAN LINE 6

PROFILE LINE 6

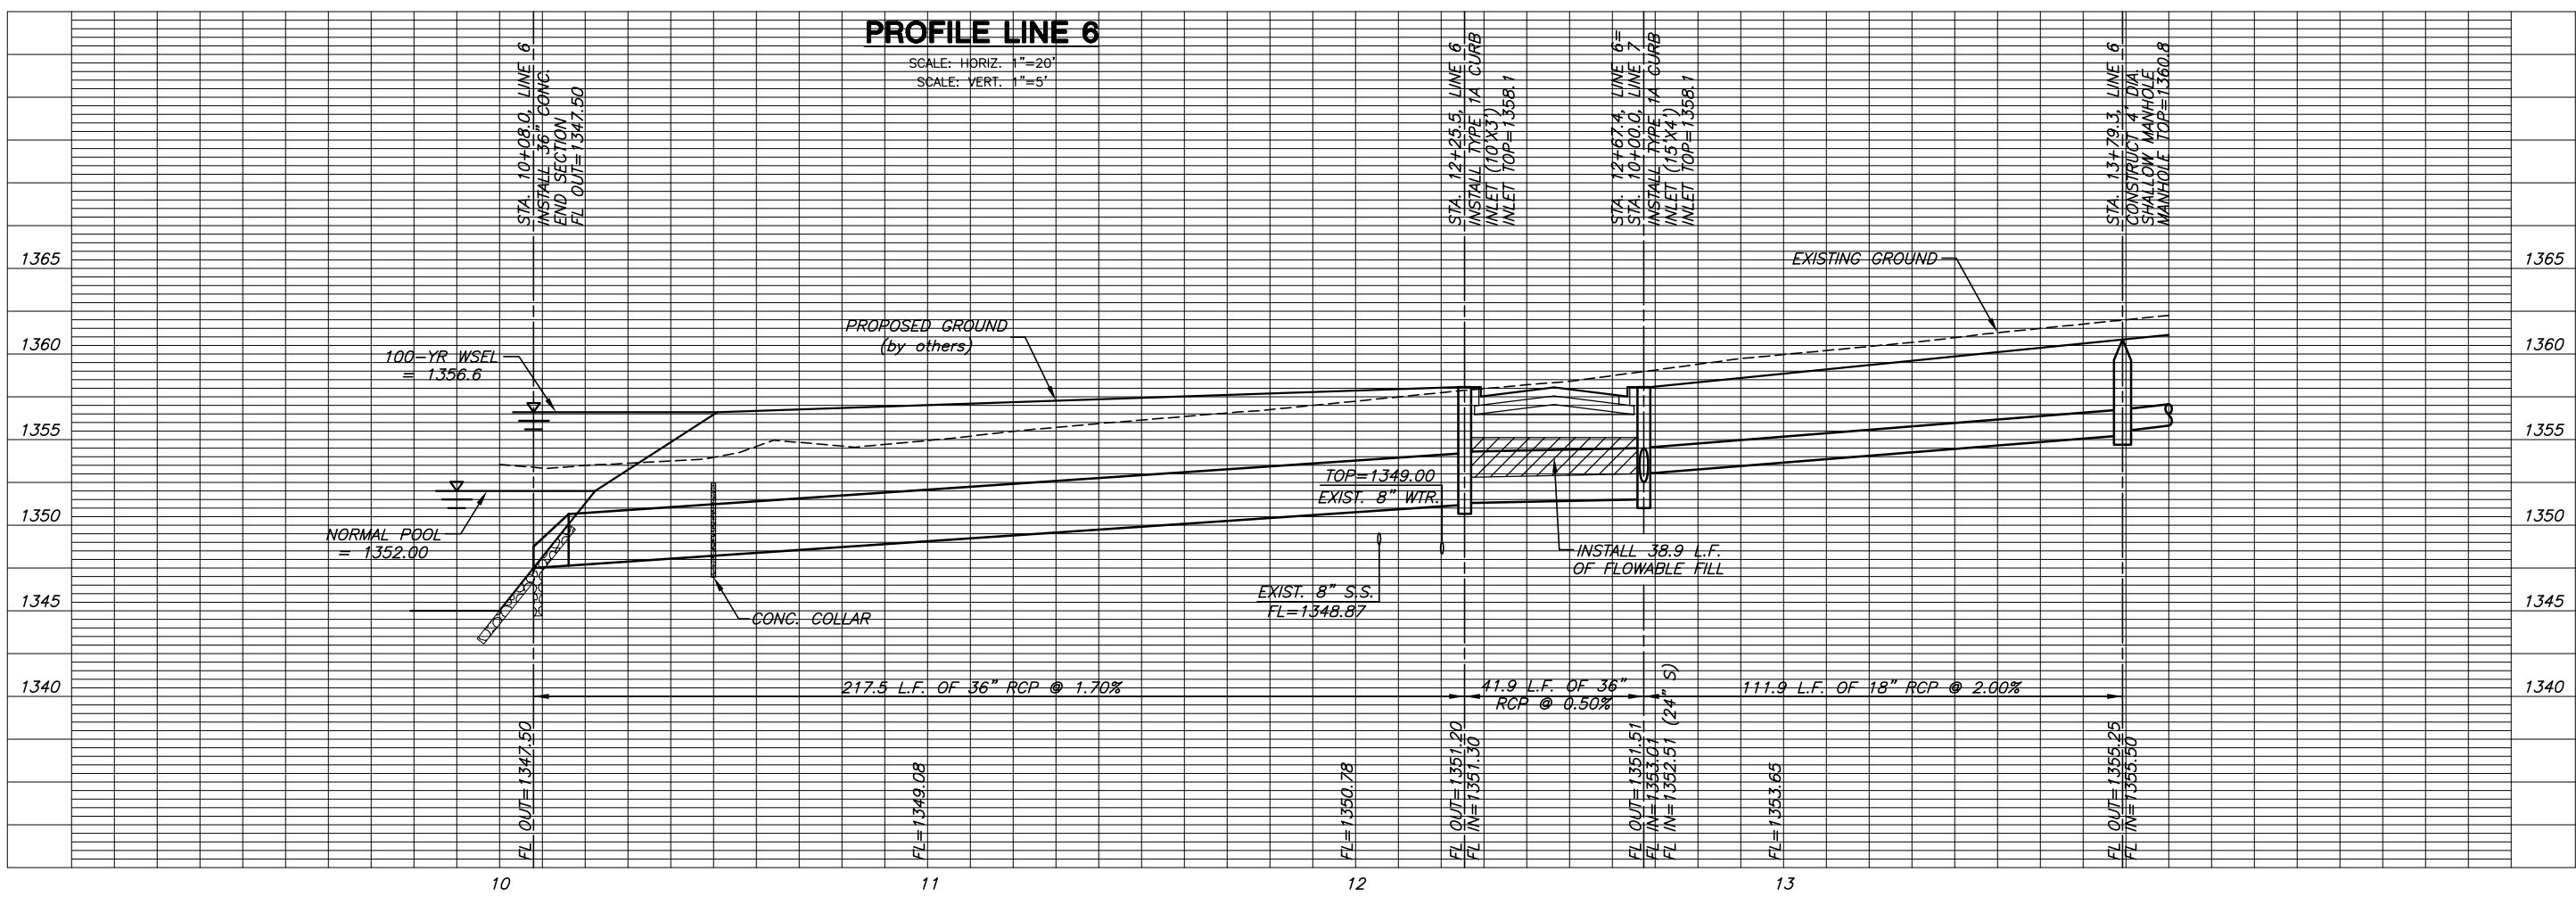

PLOTTER: Tuesday, May 15, 2007 @ 07:17AM

J:\CIVIL\05291\DWG\SMS\PH1\05291_L10.DWG