
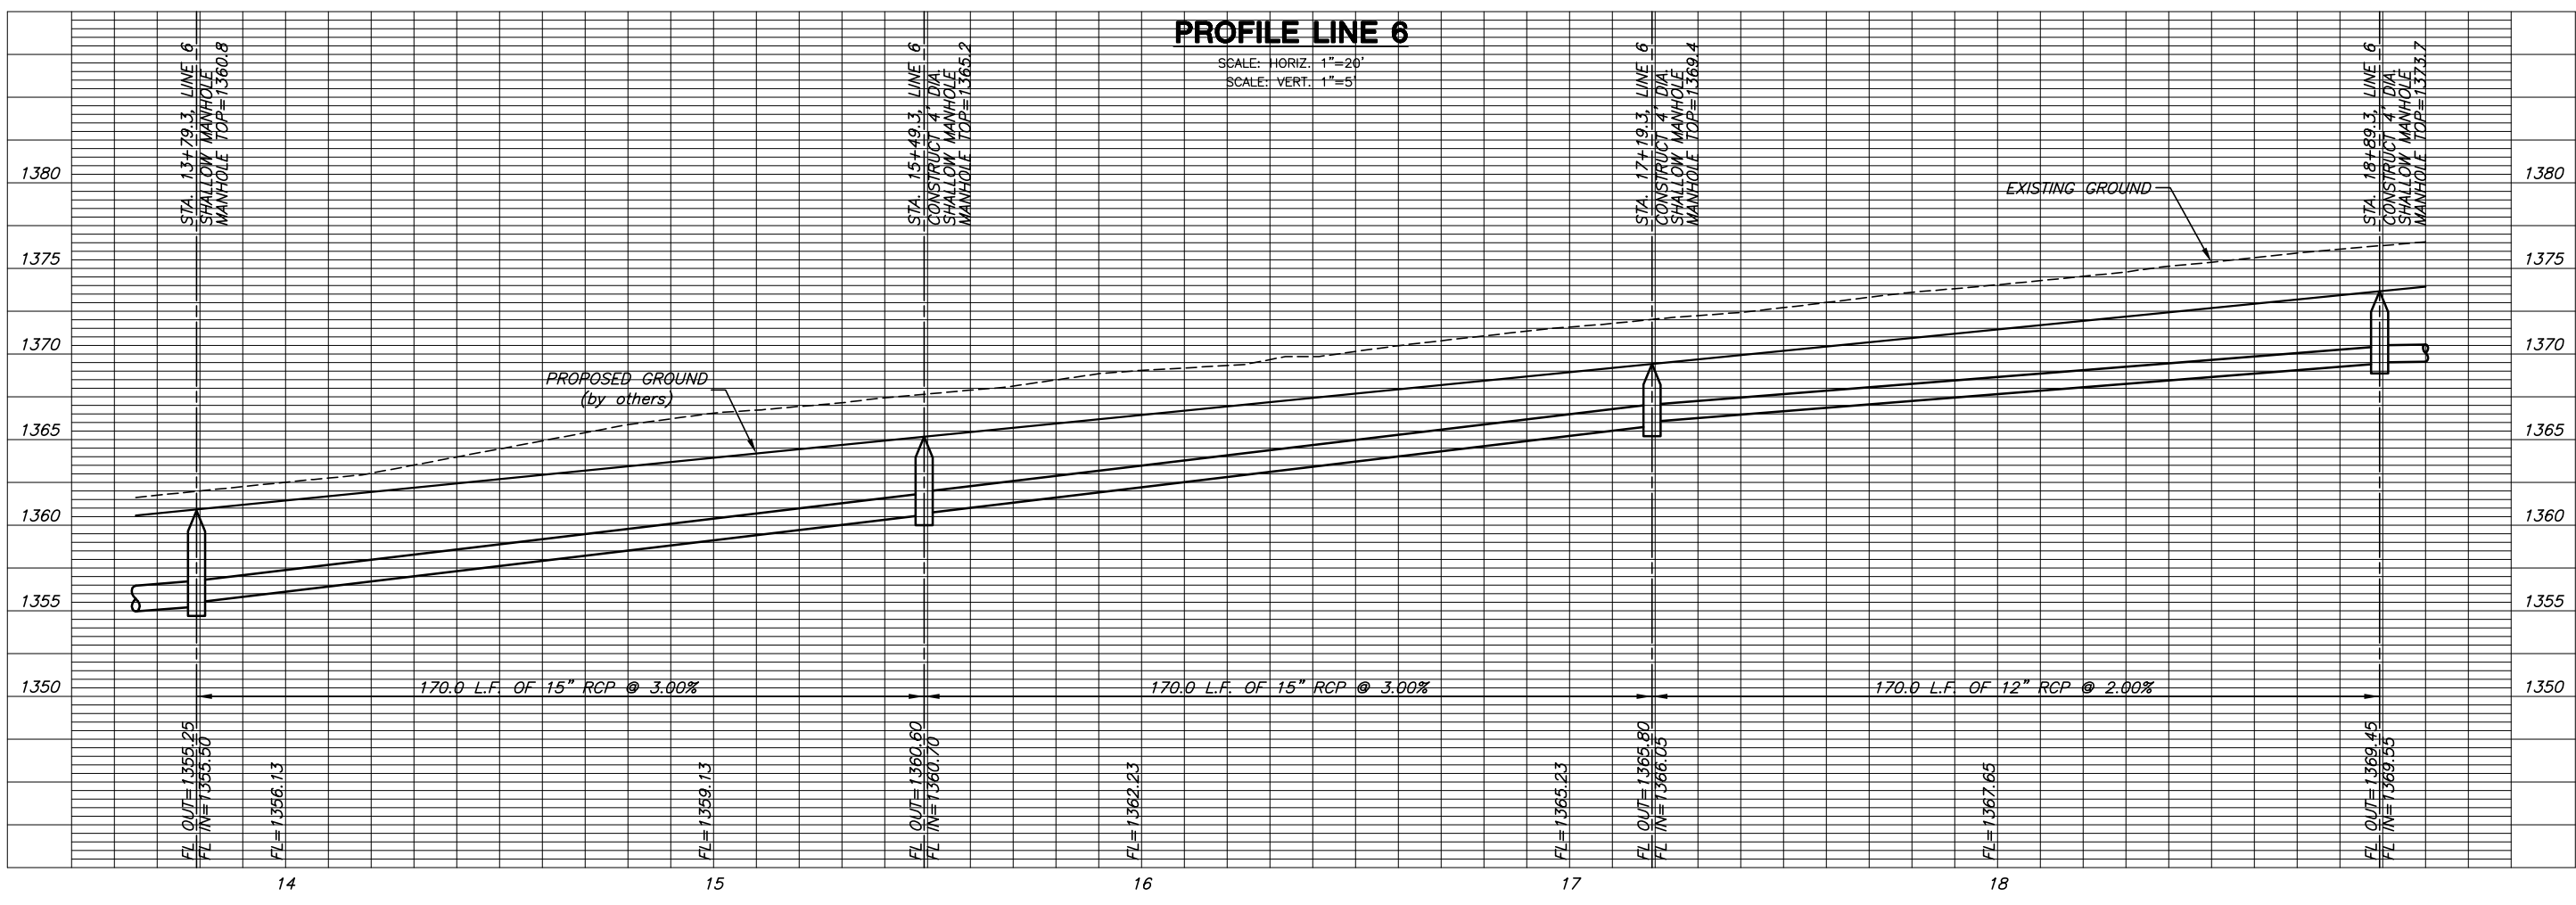


LINE 6
SHEET TITLE
468-84325
PROJECT NUMBER

DFL
DESIGN BY
SMS
DRAWN BY
GJA
CHECKED BY

ISSUED
May 2007
REVISED

SHEET NO.
16 of 26

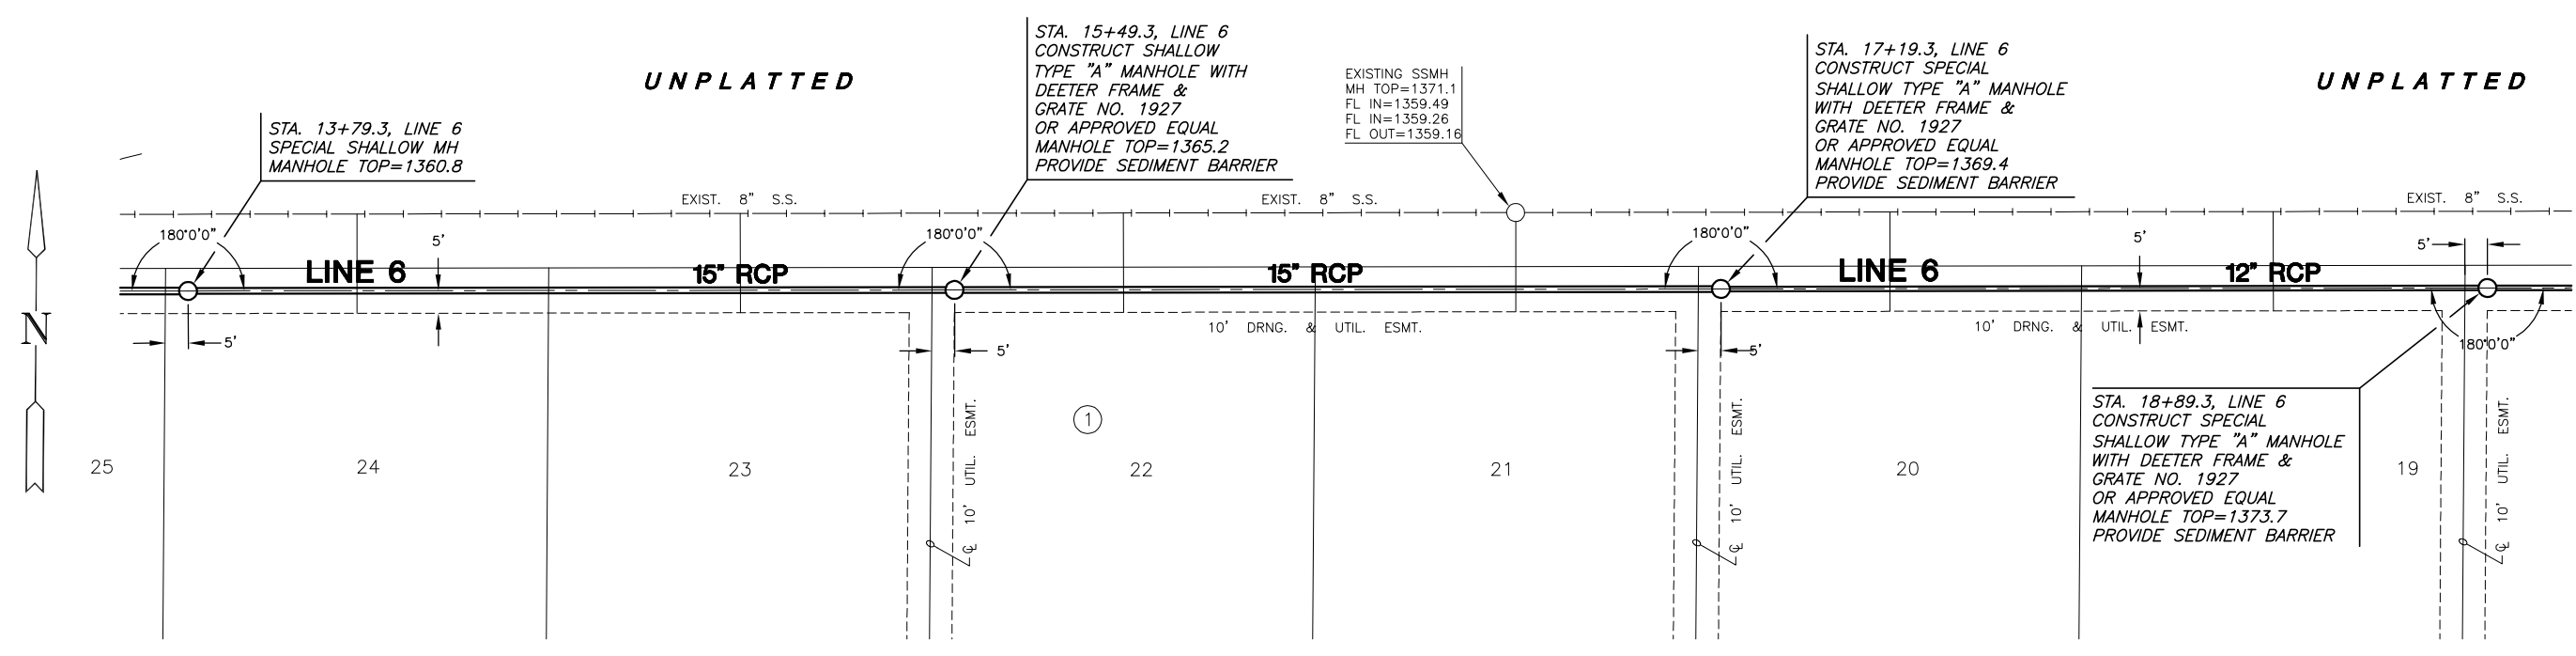

PLOTTED: Tuesday, May 15, 2007 @ 07:10AM

J:\CIVIL\05291\DWG\SMS\PH1\05291_L011.DWG