



STORM WATER SEWER PLANS
KRUG SOUTH ADDITION
PHASE 1

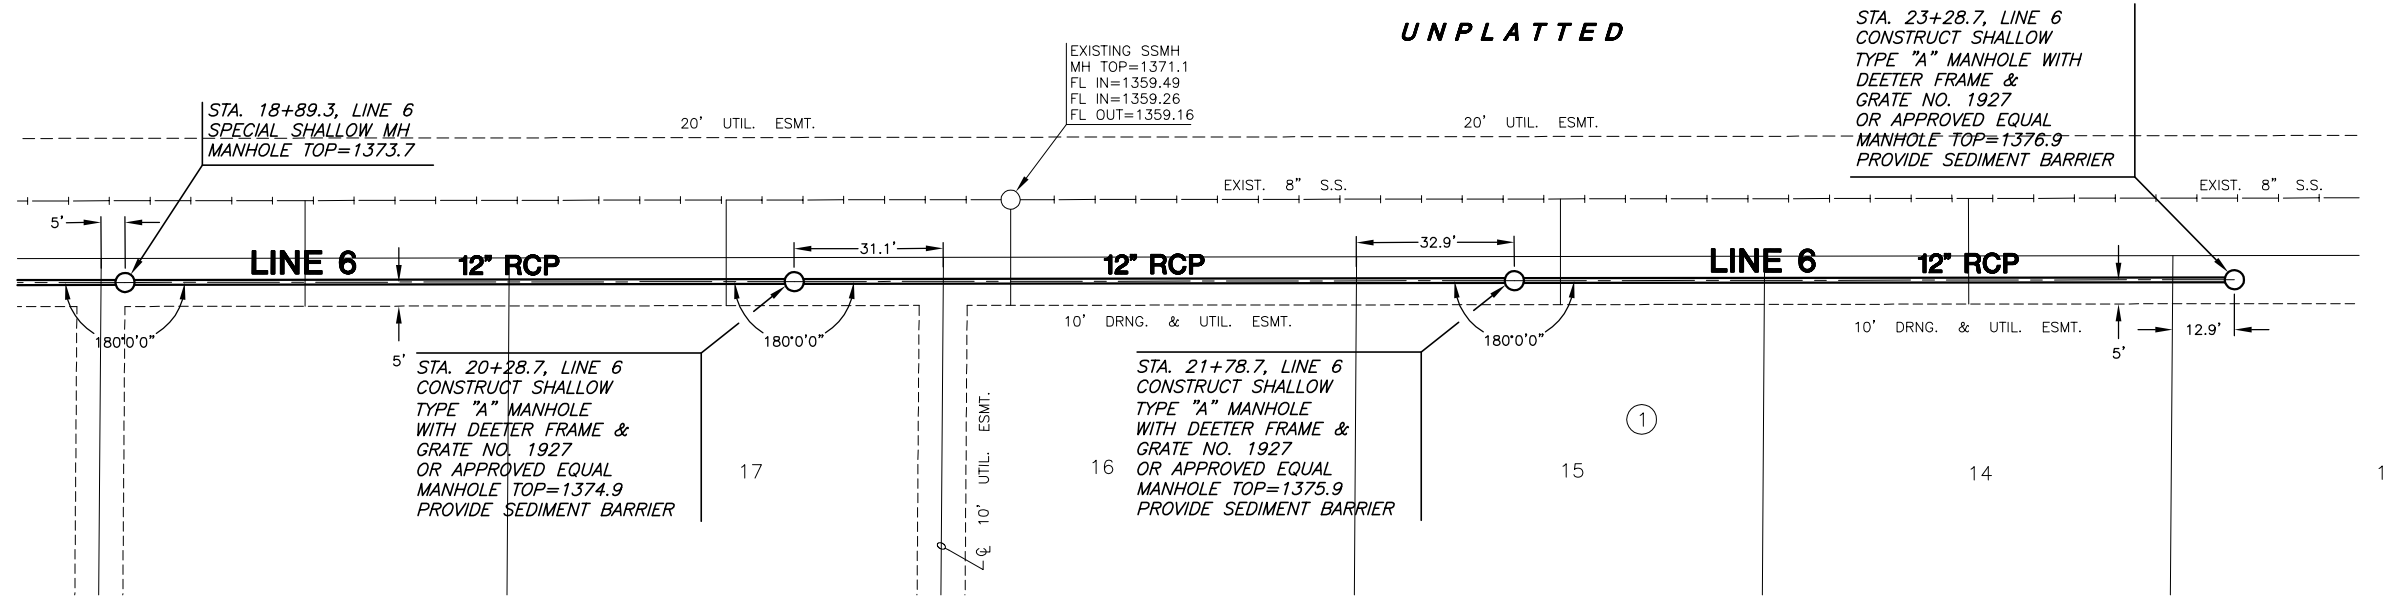

PLAN LINE 6

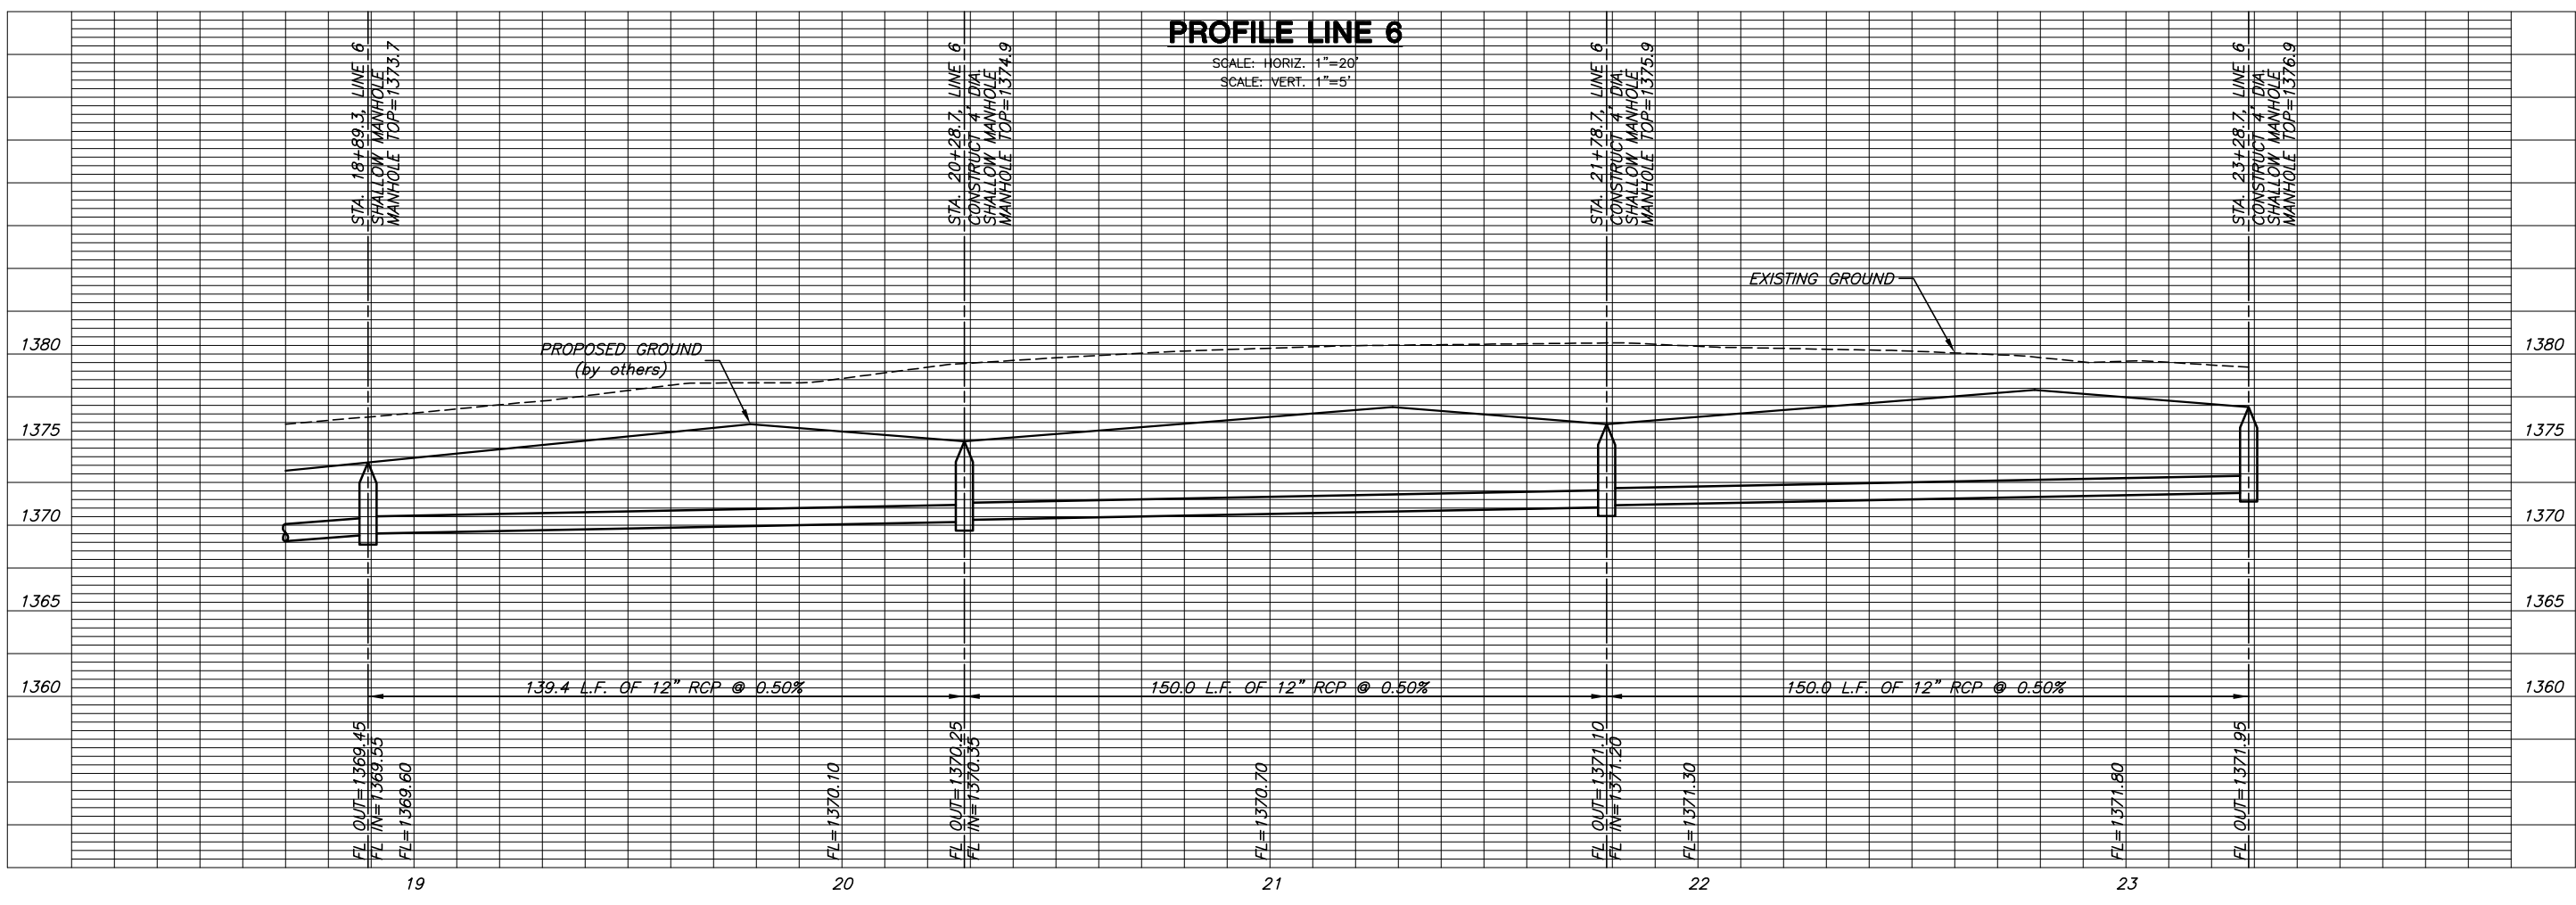

LINE 6
SHEET TITLE
468-84325
PROJECT NUMBER

DFL
DESIGN BY
SMS
DRAWN BY
GJA
CHECKED BY

ISSUED
May 2007
REVISED

SHEET NO.
17 of 26

PLotted: Tuesday, May 15, 2007 @ 07:10AM

J:\CIVIL\05291\DWG\SMS\PH1\05291_L012.DWG