

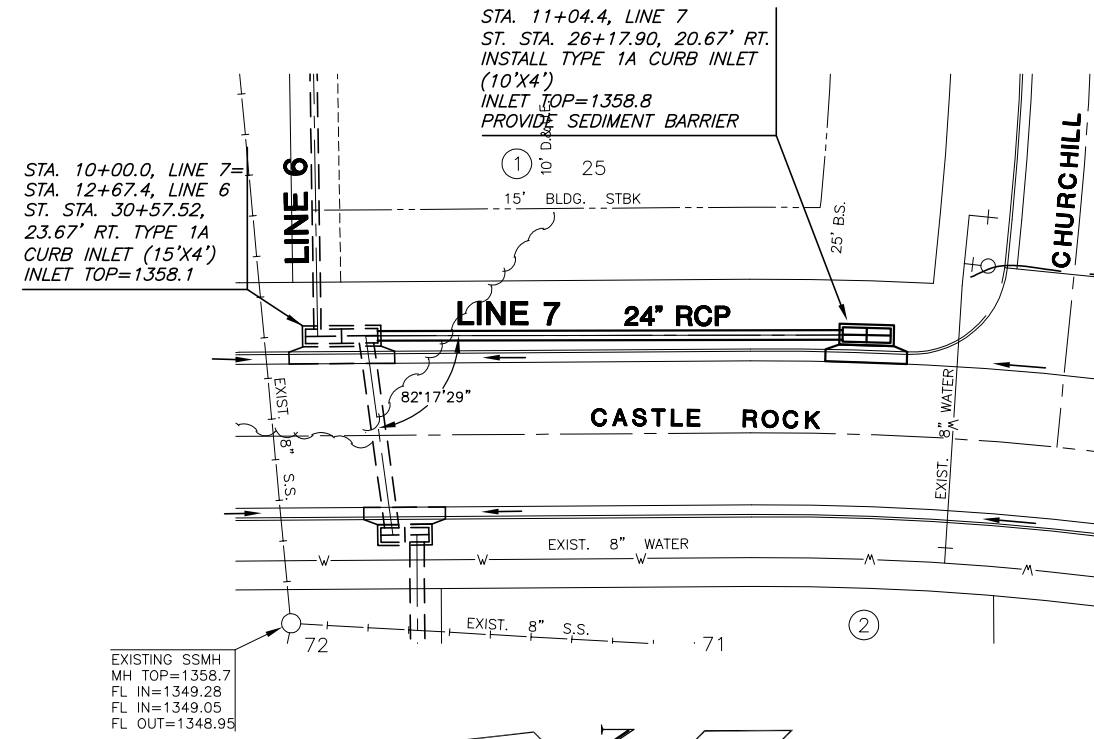




**STORM WATER SEWER PLANS**  
**KRUG SOUTH ADDITION**  
**PHASE 1**

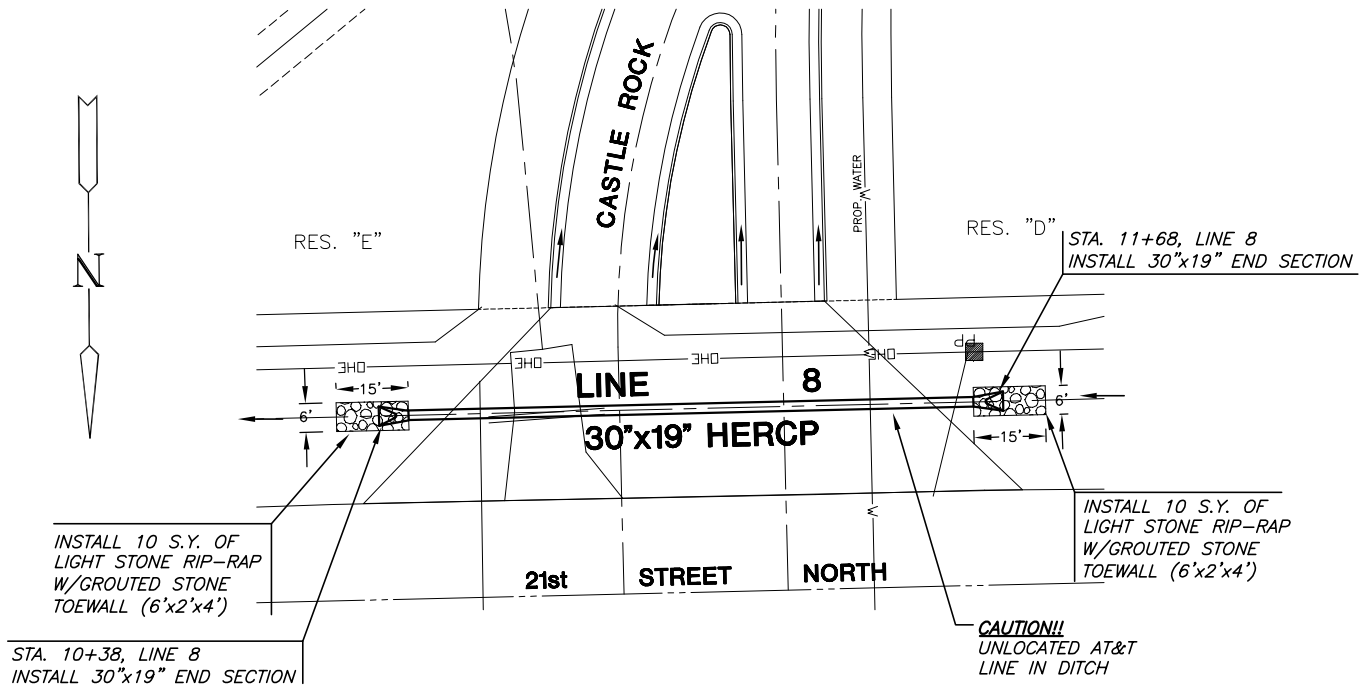

**PLAN LINE 7**

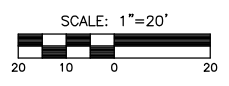

**PLAN LINE 8**

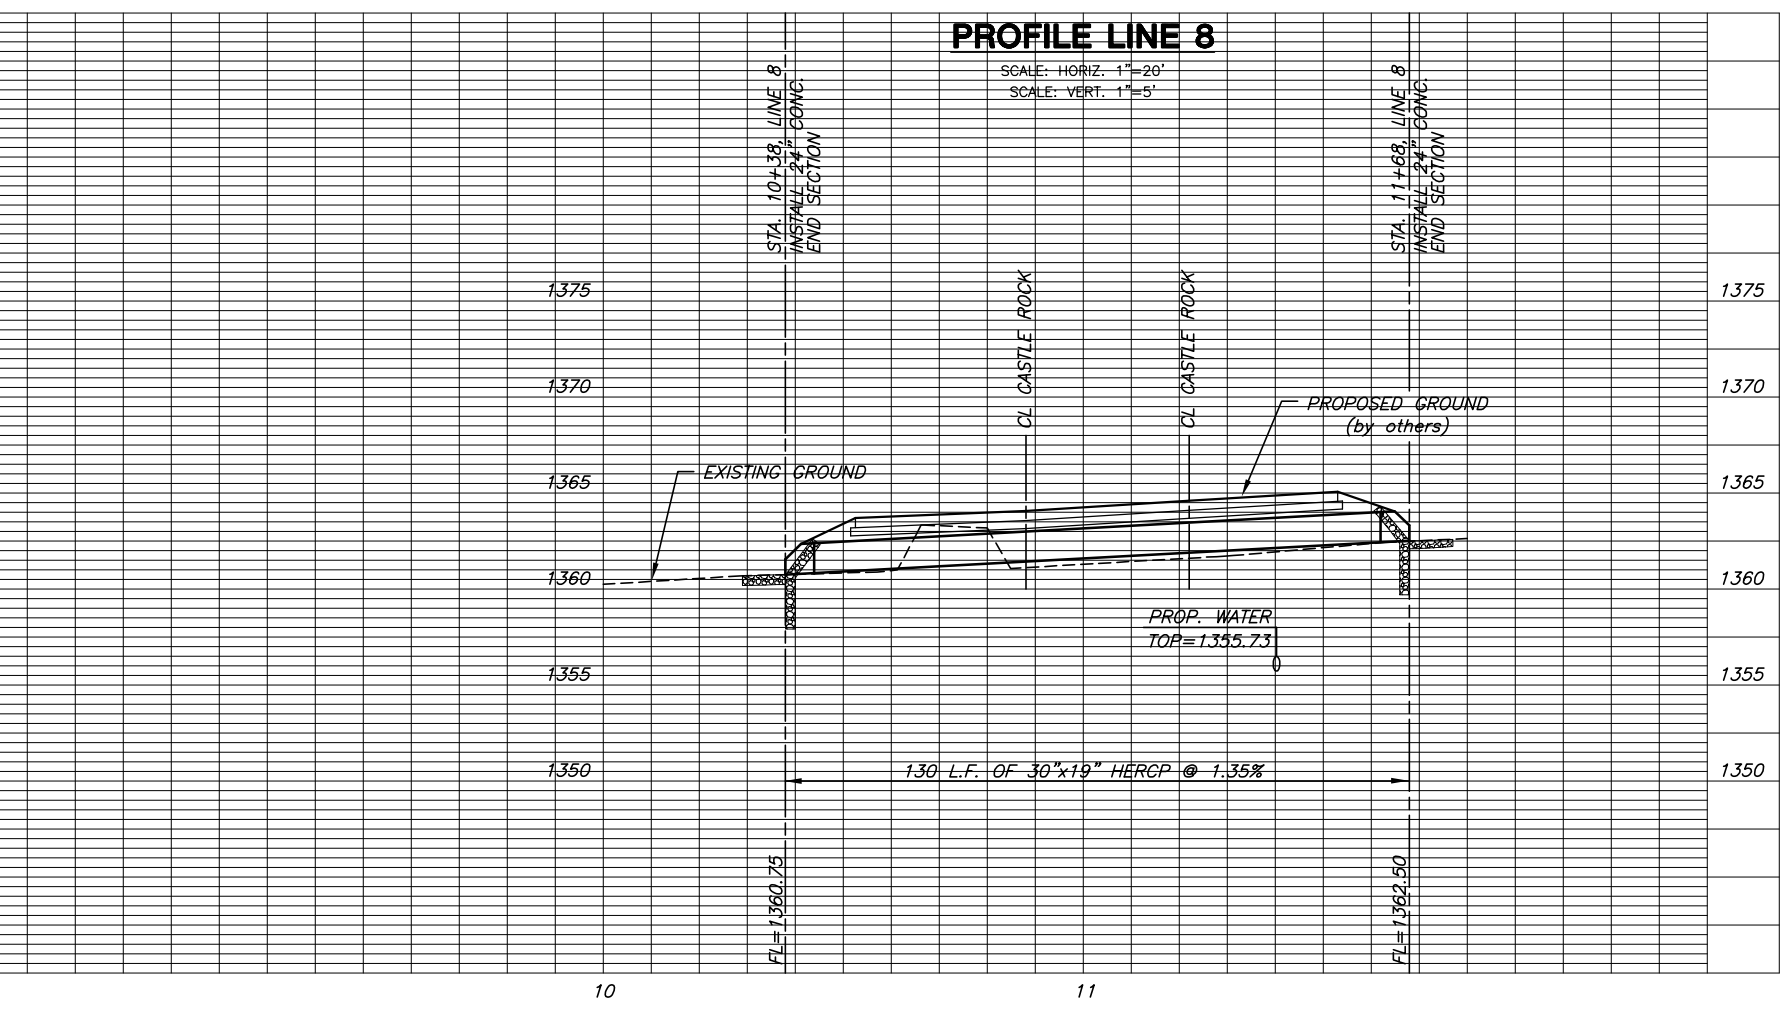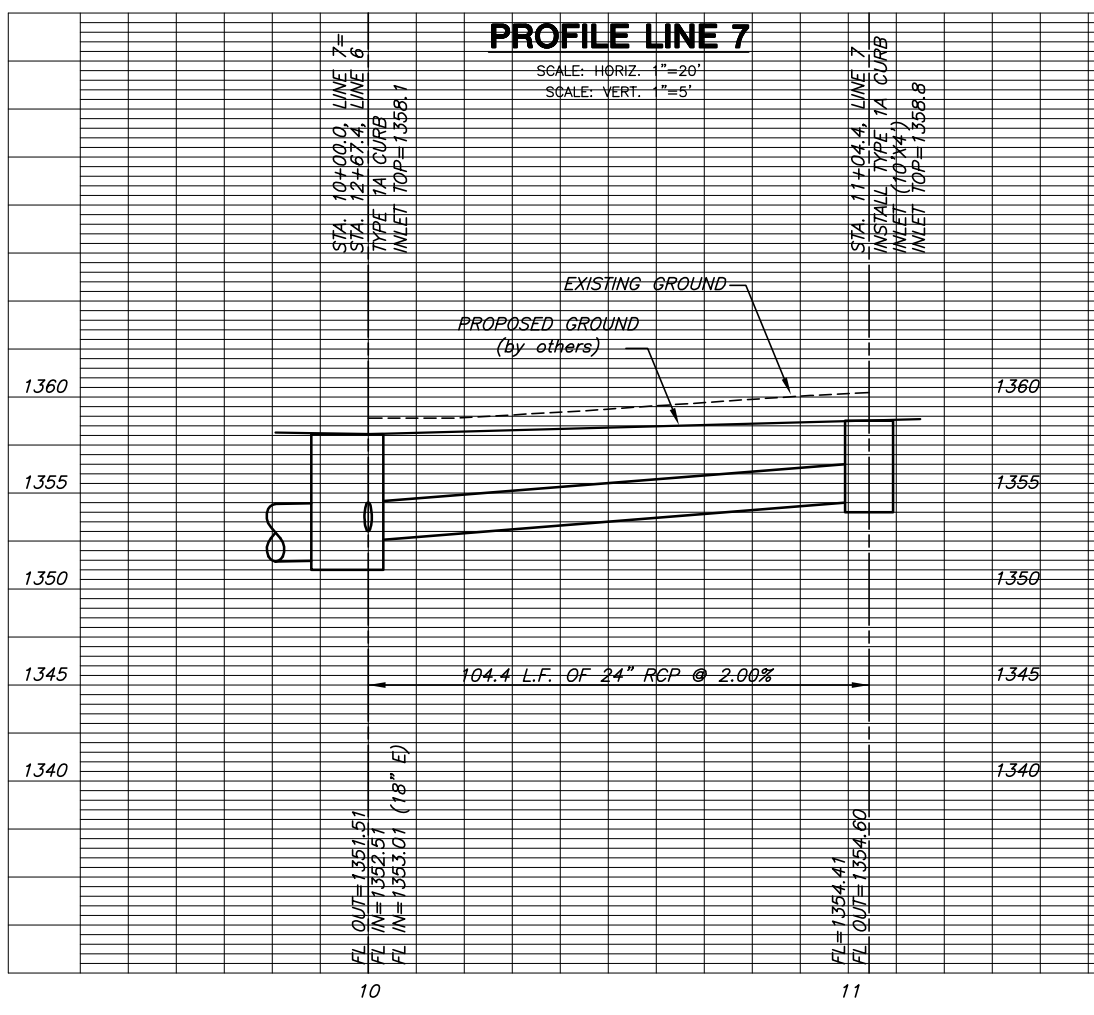

**LINE 7**  
SHEET TITLE  
468-84325  
PROJECT NUMBER

DFL  
DESIGN BY  
SMS  
DRAWN BY  
GJA  
CHECKED BY

ISSUED  
May 2007  
REVISED

SHEET NO.  
18 of 26