



SE 1/4, SEC. 29, T. 26 S, R. 1 E



Scale 1" = 20' (Horiz)  
1" = 5' (Vert.)

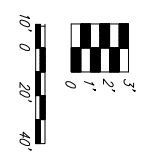

# KOPPLIN ADDITION LINE 3 - FORCE MAIN

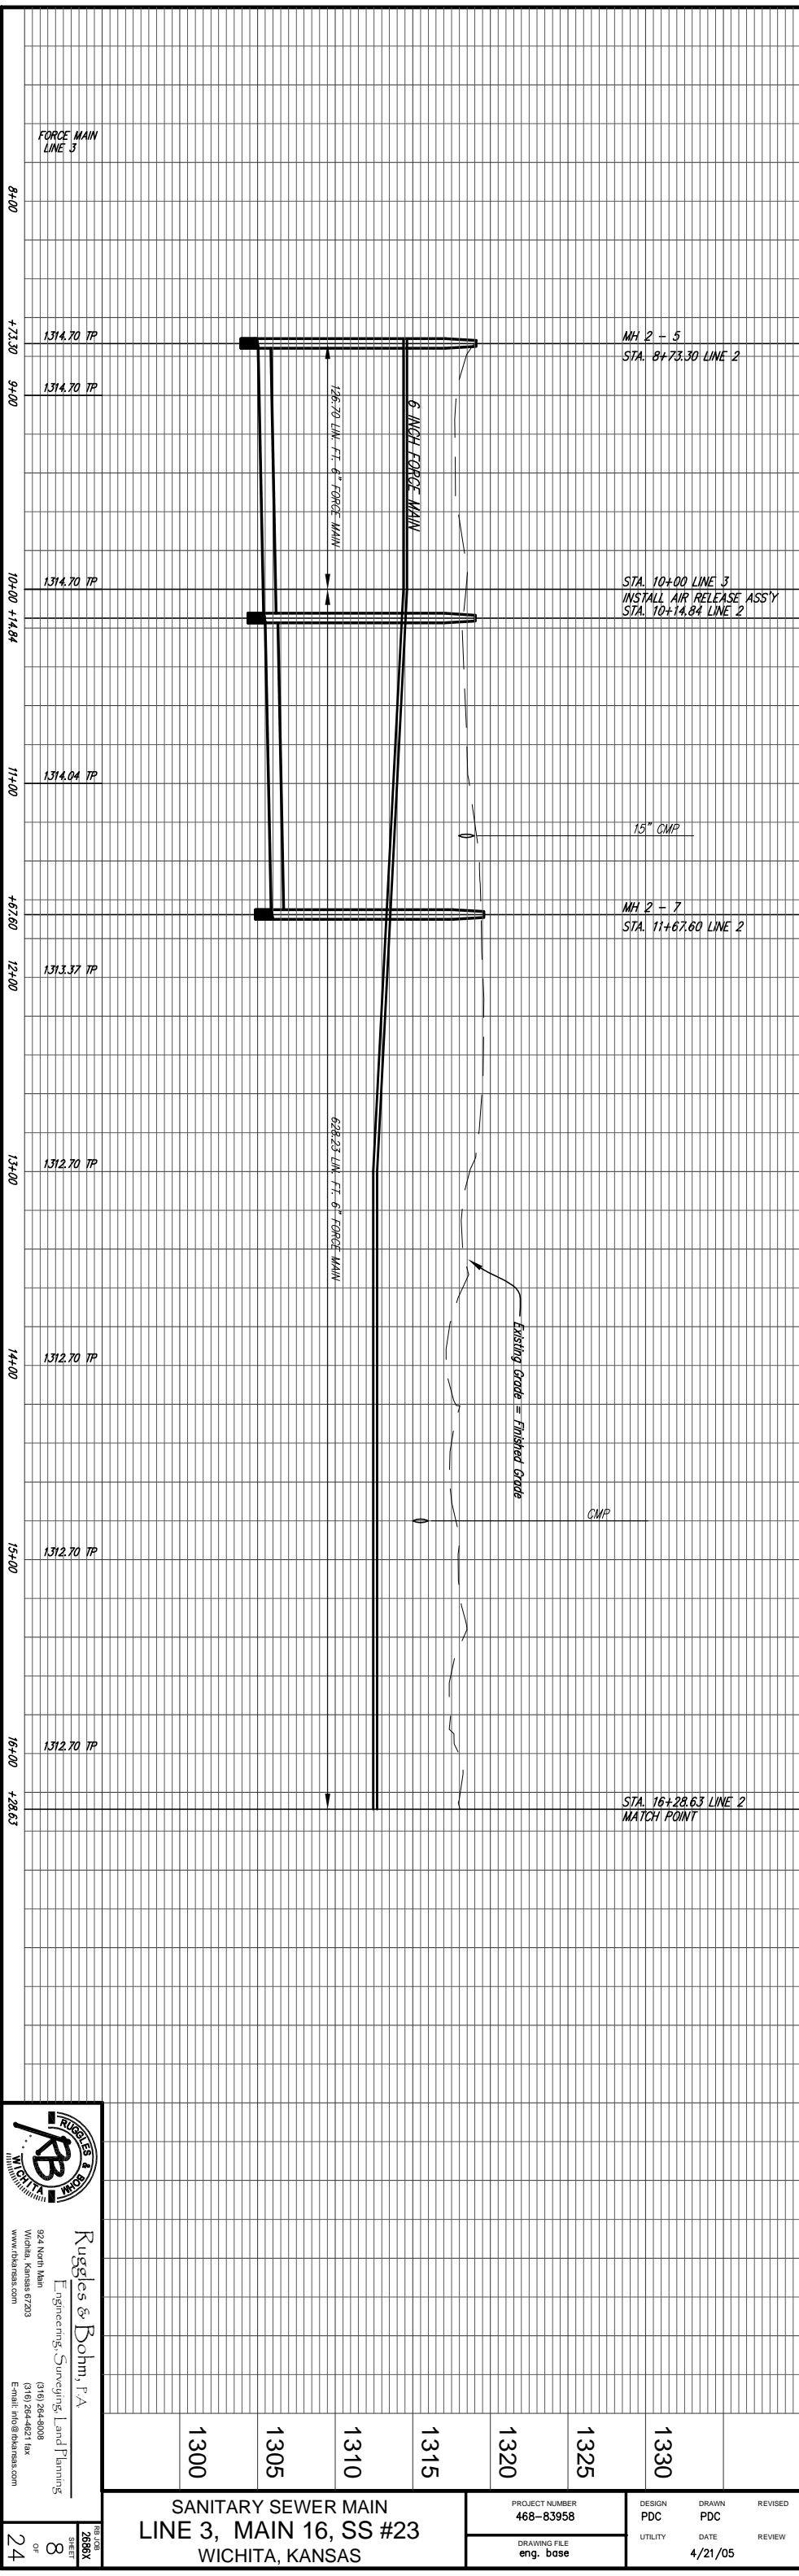

1300	1305	1310	1315	1320	1325	1330	
PROJECT NUMBER 468-83958		DESIGN PDC	DRAWN PDC	REVISED			
DRAWING FILE eng. base		UTILITY	DATE 4/21/05	REVIEW			

SANITARY SEWER MAIN  
LINE 3, MAIN 16, SS #23  
WICHITA, KANSAS

**Rugles & Bohm, P.A.**  
Engineering, Surveying, Land Planning  
924 North Main  
Wichita, Kansas 67203  
www.rbausa.com  
0160.264.8098  
0160.264.4027 fax  
E-mail: info@rbausa.com

24  
8  
2686X