

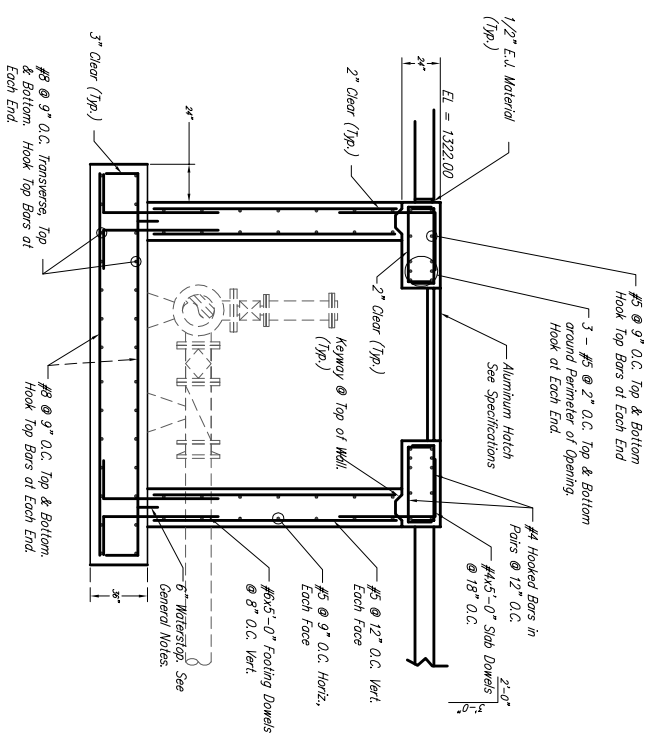


Scale 1" = 10' (Horiz.)


NOTES
 THE BUILDING PADS SHALL BE AT 1322.00.
 SEE SHEET NO. XX FOR THE PAVEMENT JOINTS.

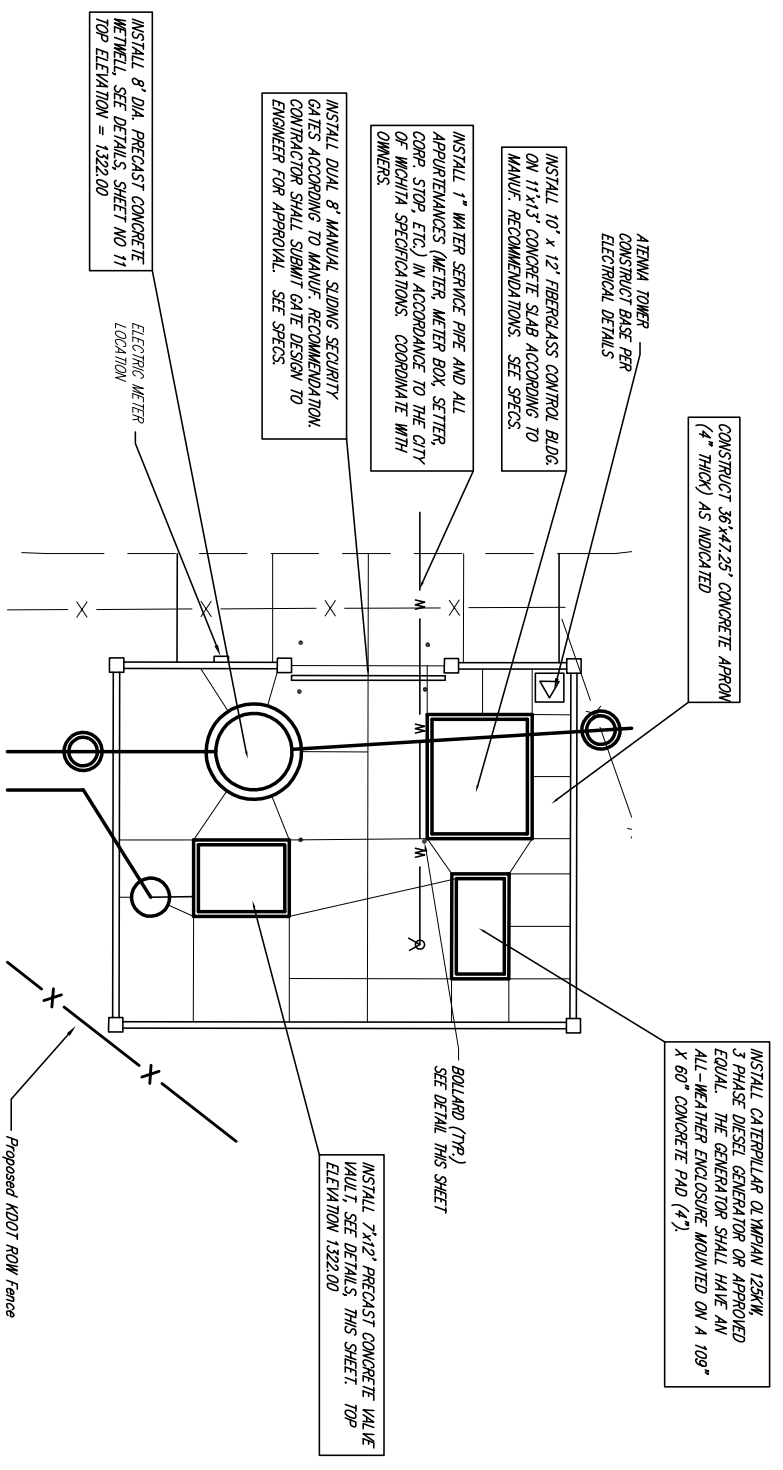

VALVE VAULT SECTION

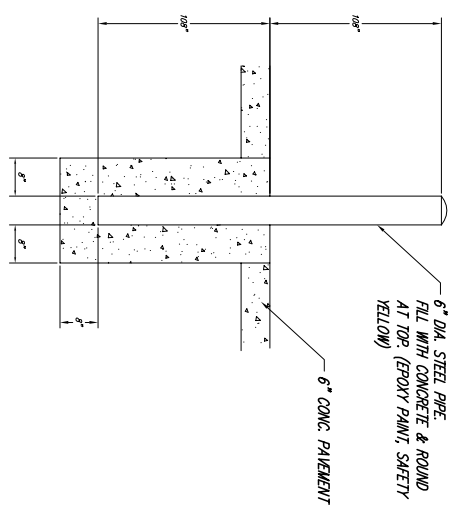

BOLLARD DETAIL

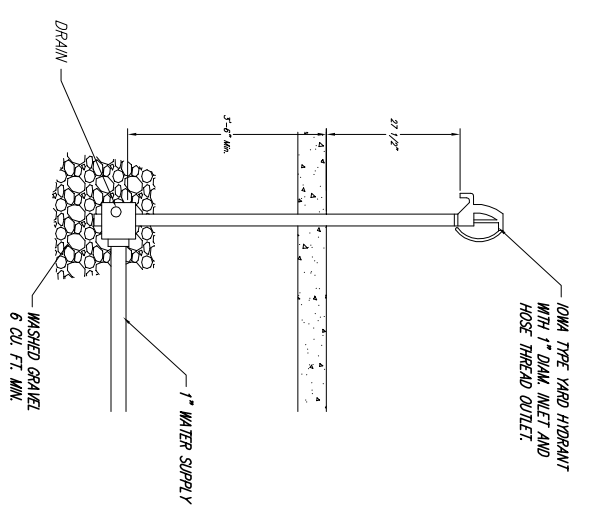

FREEZELESS YARD HYDRANT

MAIN 16, SS #23
 LIFT STATION DETAILS
 CITY OF WICHITA, KANSAS

Rugles & Bohm, P.A.
 Engineering, Surveying, Land Planning

924 North Main
 Wichita, Kansas 67203
 www.rkansas.com
 E-mail: info@rkansas.com

(316) 264-8008
 (316) 264-4821 fax
 UTILITY

DESIGN: PDC
 DRAWN: PDC
 REVIEW: PDC
 SHEET: 14 OF 24

PROJECT NUMBER: KDOT Lift Sta. engg.
 DATE: Apr. 28, 2008